

49-51 Buckland Crescent

Phase 5

West Block

27.11.2017
TRA mark-up for Planning
Condition No. 2.

Rev	Date	Status/Notes
E	18.11.14	Planning Application
D	07.11.14	Revised for planning officer review
C	15.10.14	Stage D revised
B	24.09.14	Stage D costing
A	02.07.14	Stage C costing
*	02.06.14	Revised Scheme


Tim Ronalds Architects
4 Nile Street . London N1 7RF
tel: 020 7490 7704
office@timronalds.co.uk

Central - Studio 1
Redevelopment (Phase 5)
Buckland Crescent, Swiss Cottage

Proposed
North Elevation

Scale (at A1)	Drawn	Checked
1:100	MW	KB

CSD 025RevE

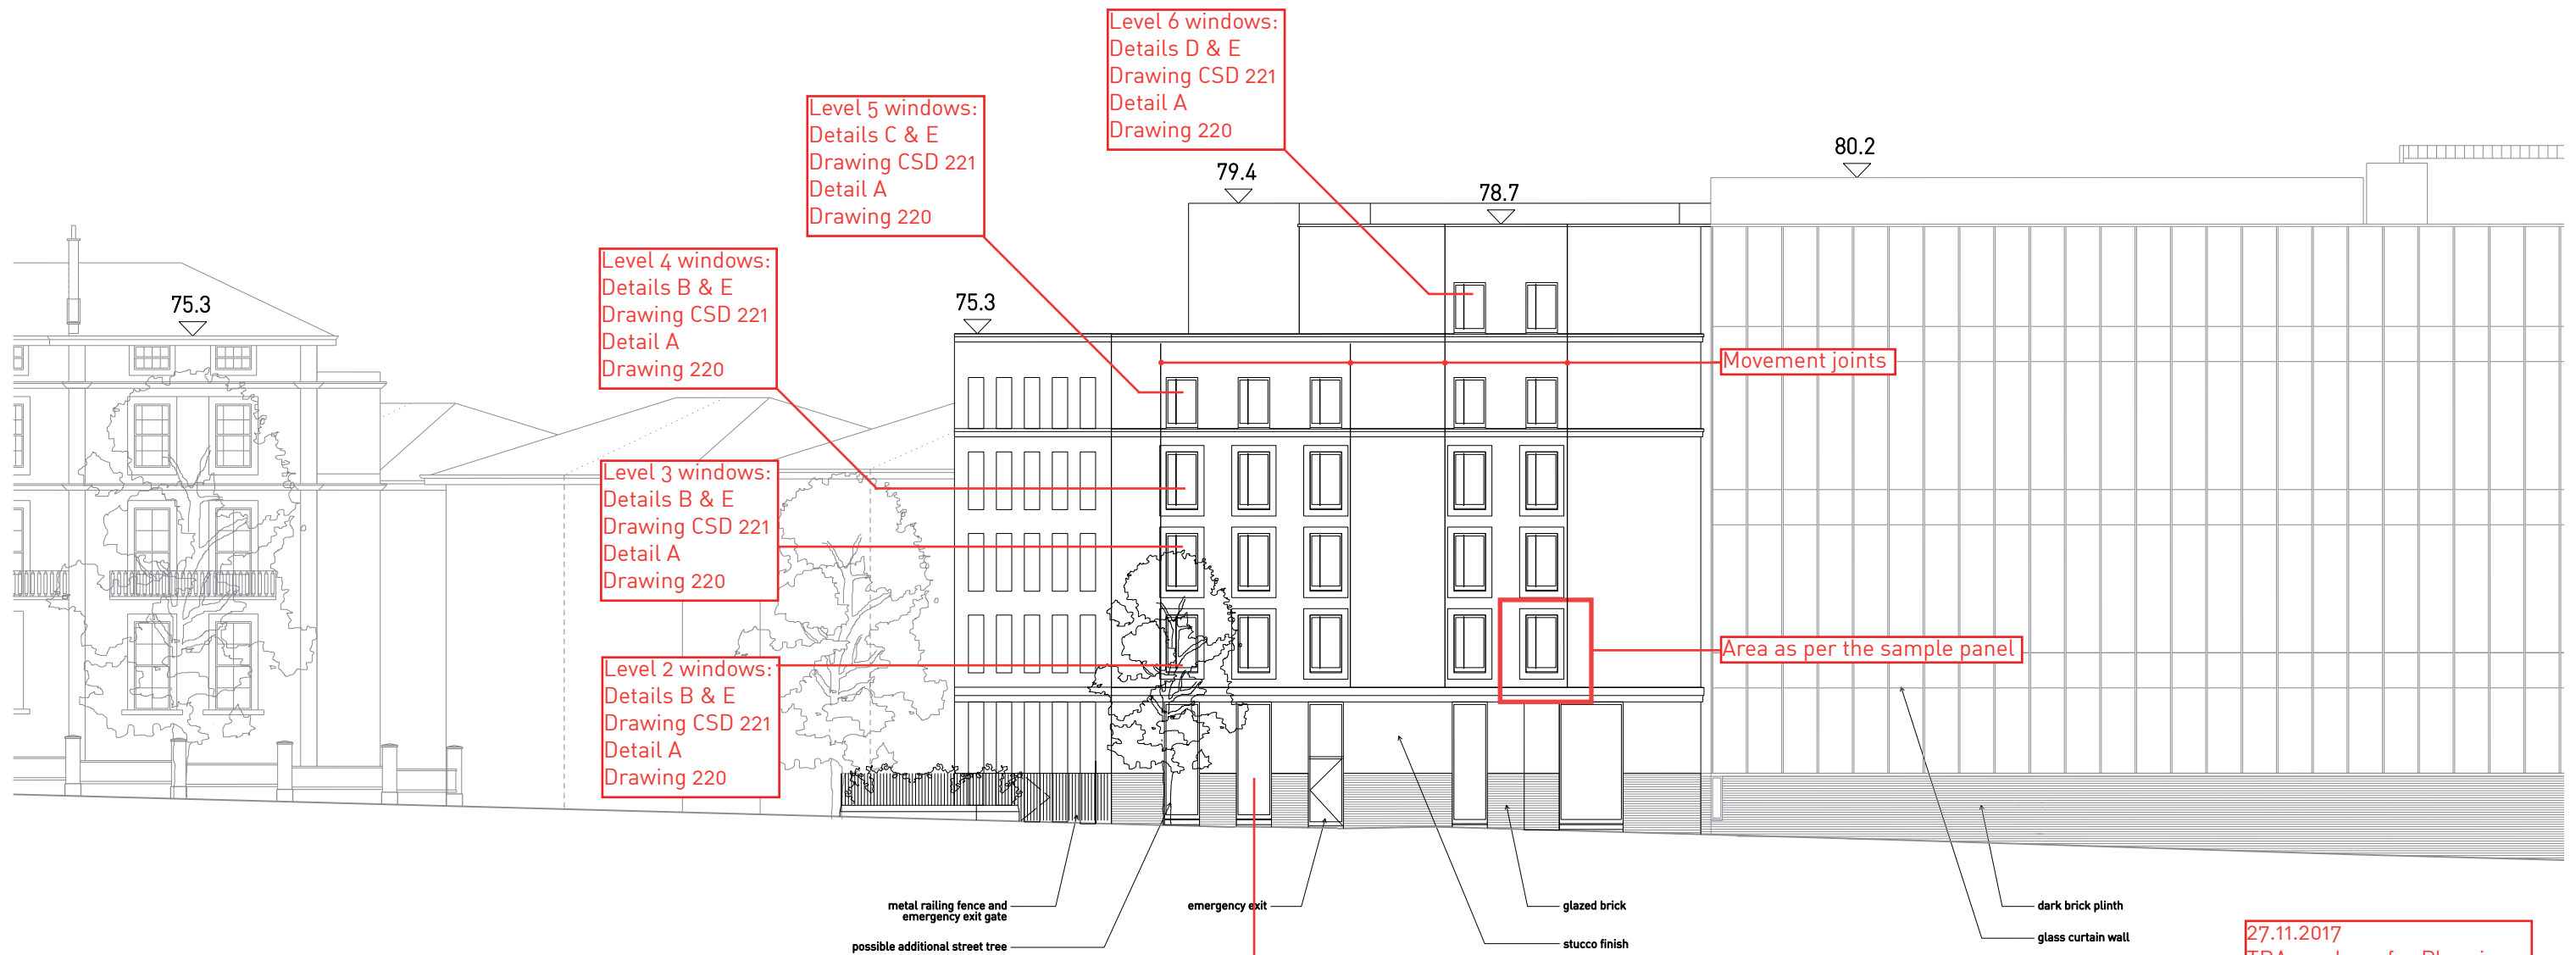

14-24 College Crescent

Buckland Crescent

Phase 5

West Block

27.11.2017
TRA mark-up for Planning
Condition No. 2.

E	18.11.14	Planning Application
D	07.11.14	Revised for planning officer review
C	15.10.14	Stage D revised
B	26.09.14	Stage D costing
A	02.07.14	Stage C costing
*	02.06.14	Revised scheme
Rev	Date	Status/Notes


Tim Ronalds Architects
4 Nile Street . London N1 7RF
tel: 020 7490 7704
office@timronalds.co.uk

Central - Studio 1
Redevelopment (Phase 5)
Buckland Crescent, Swiss Cottage

Proposed
West Elevation

Scale (at A1)	Drawn	Checked
1:100	MW	KB

CSD 026RevE

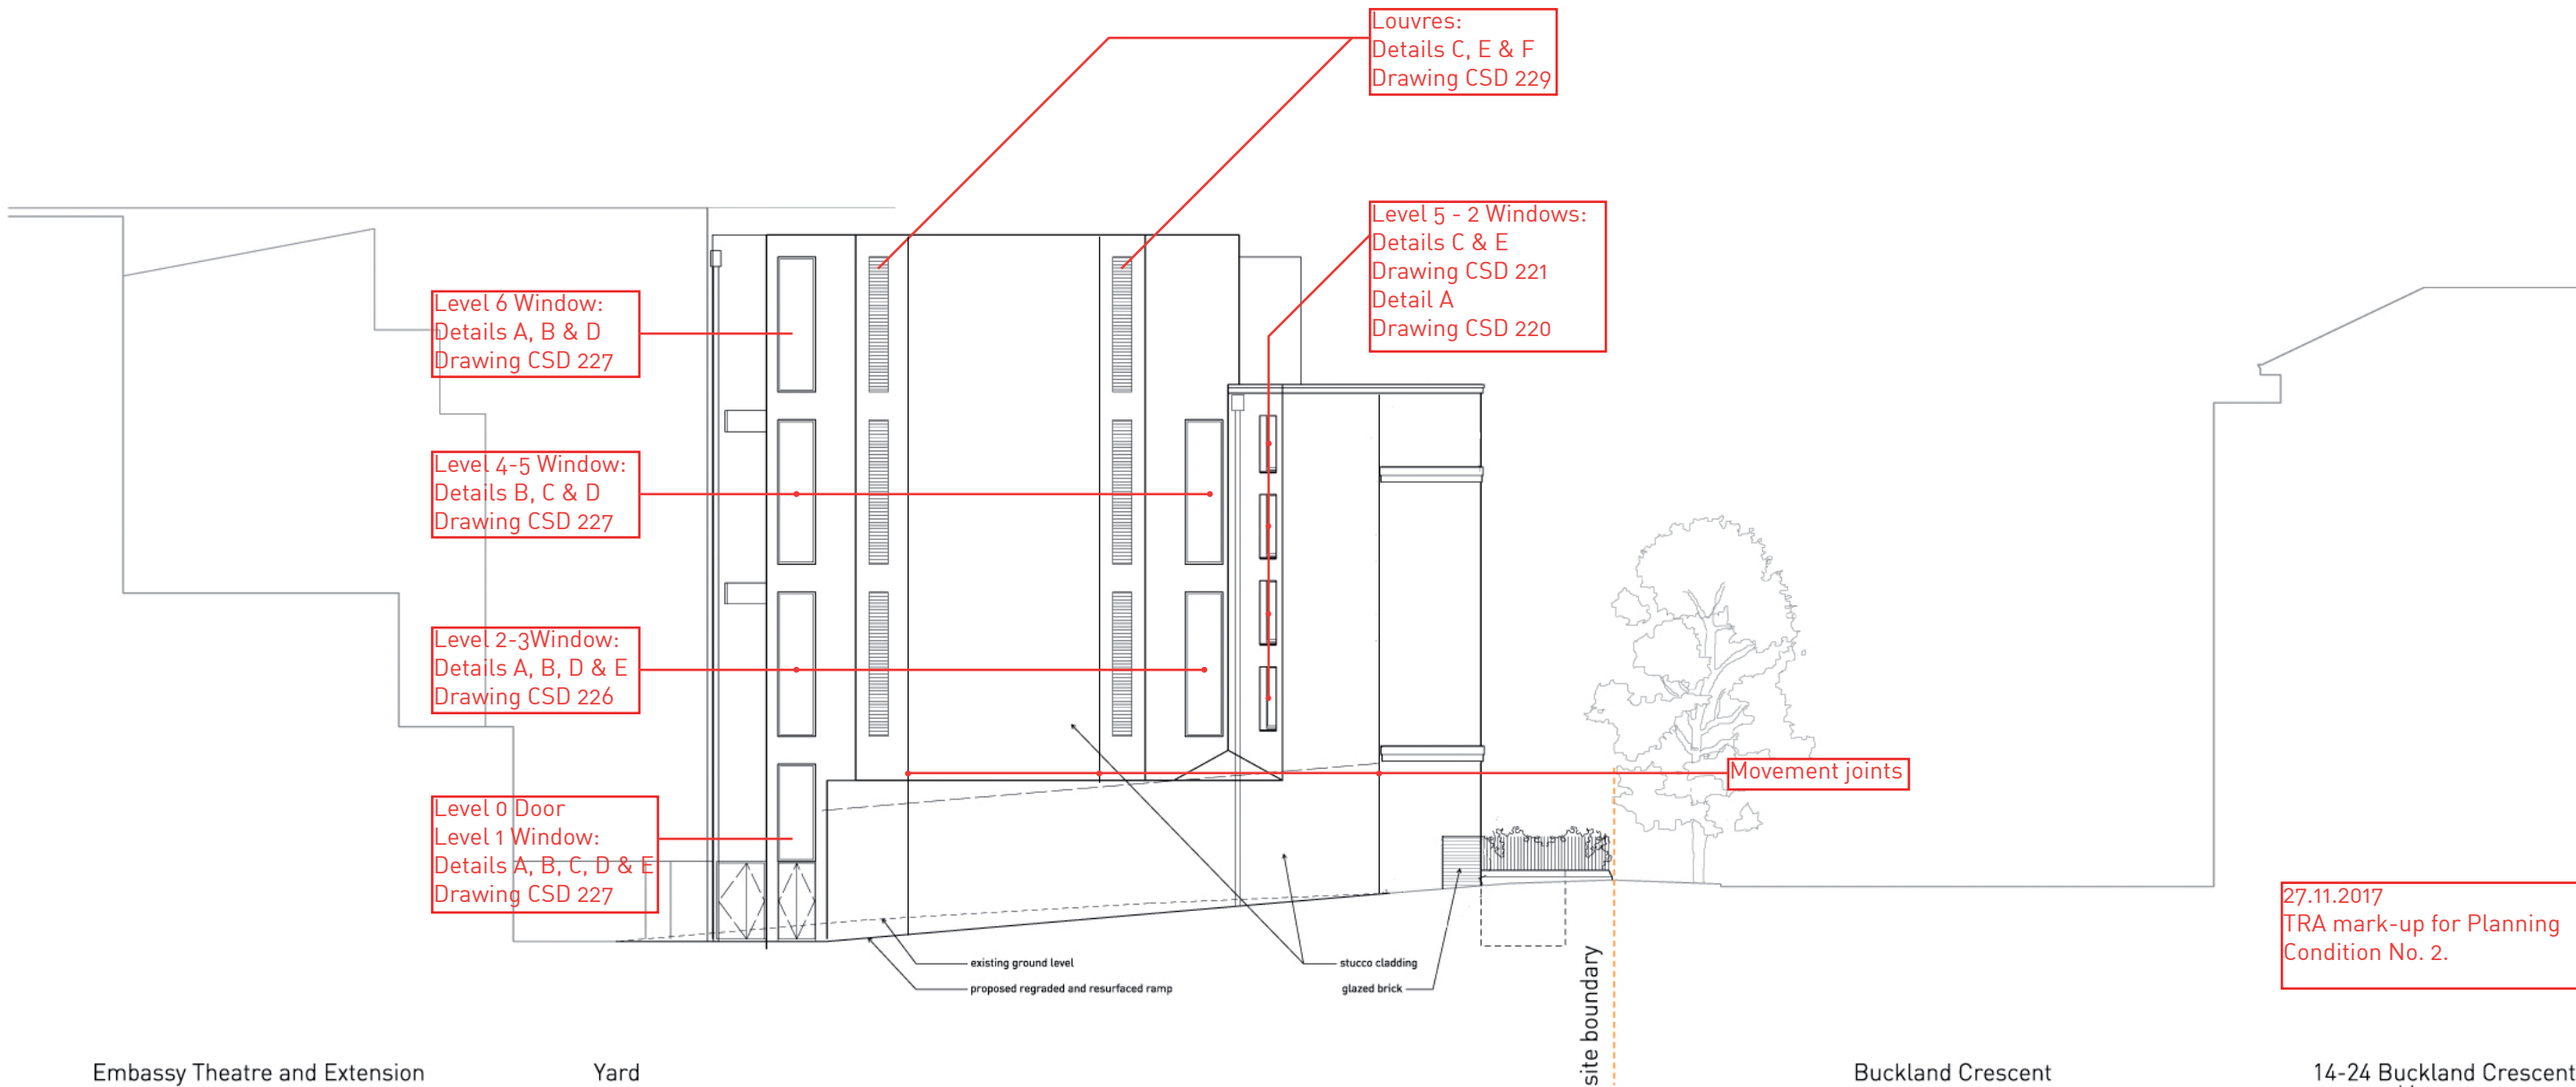

27.11.2017
 TRA mark-up for Planning
 Condition No. 2.

Embassy Theatre and Extension

Yard

site boundary

Buckland Crescent

14-24 Buckland Crescent
 terraced houses

F	09.06.16	Draft, issued for comment
E	18.11.14	Planning Application
D	07.11.14	Revised for planning officer review
C	15.10.14	Stage D revised
B	30.09.14	Stage D costing
A	22.08.14	WIP Issue
*	02.07.14	Stage C costing
Rev	Date	Status/Notes

Tim Ronalds Architects

4 Nile Street . London N1 7RF
 tel: 020 7490 7704
 office@timronalds.co.uk

Central - Studio 1
 Redevelopment (Phase 5)
 Buckland Crescent, Swiss Cottage

Proposed
 East Elevation

Scale (at A1)	Drawn	Checked
1:100	MW	KB

CSD 027RevF