



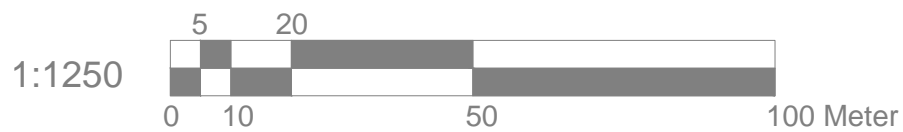

Location Plan

Scale: 1:1250

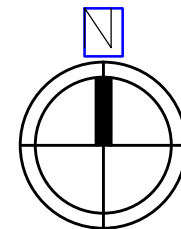


Site Address	Scale: 1:500/1250@A4
DATAFFIRM	Date: FEB. 2018
Unit 22, Interchange Utopia, 7 Chalcot Road, NW1 8LH	Drawing No.: MT - 01
	Drawn By: RP



NEW WINDOW MATERIAL:
SMART ALUMINUM SYSTEM

PLEASE REFER TO ATTACHED
WINDOW SPEC DRAWING FOR
MORE DETAILS.


EXTERNAL MATERIALS TO BE
MATCH WITH EXISTING FINISH

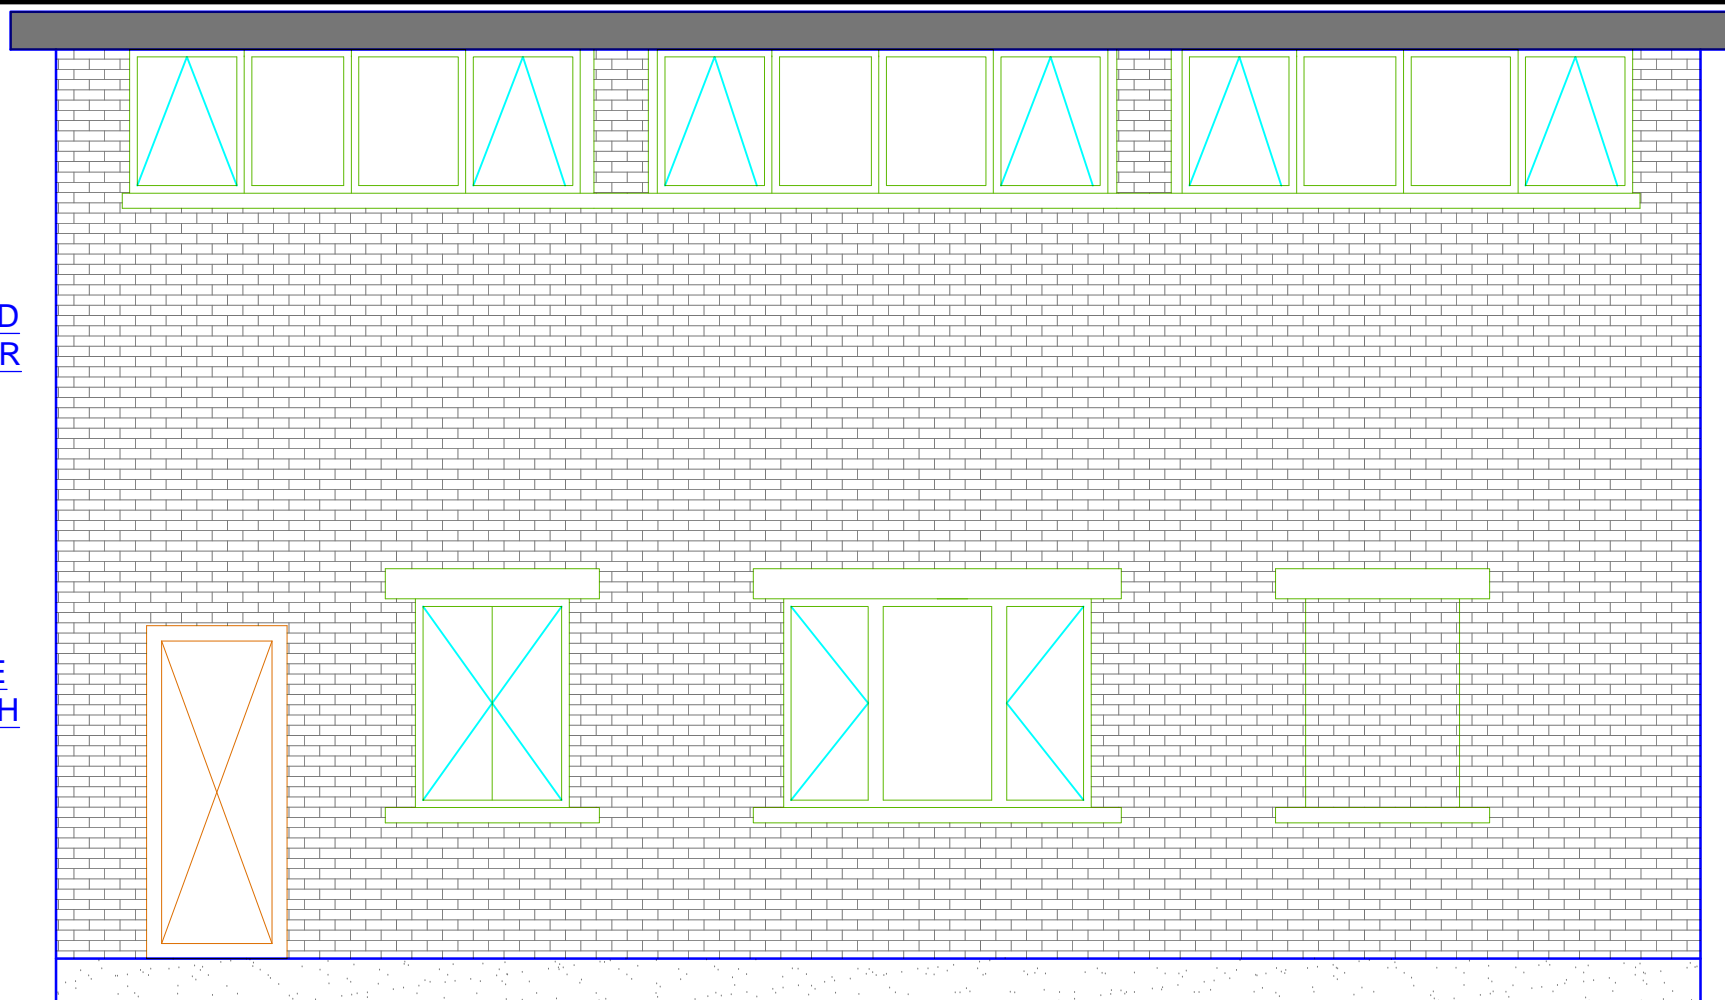

ELEVATION A
(North-East Elevation Facing Gloucester Avenue)

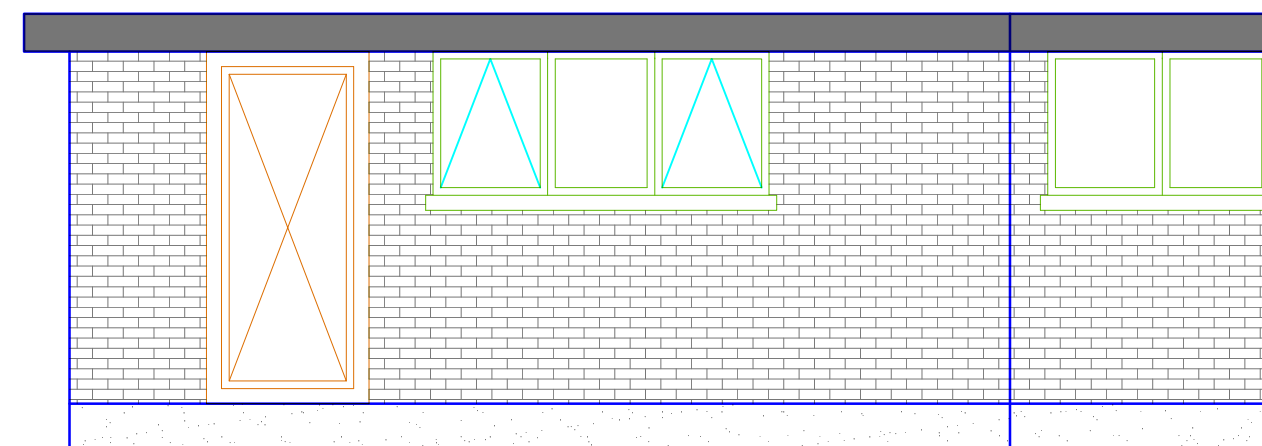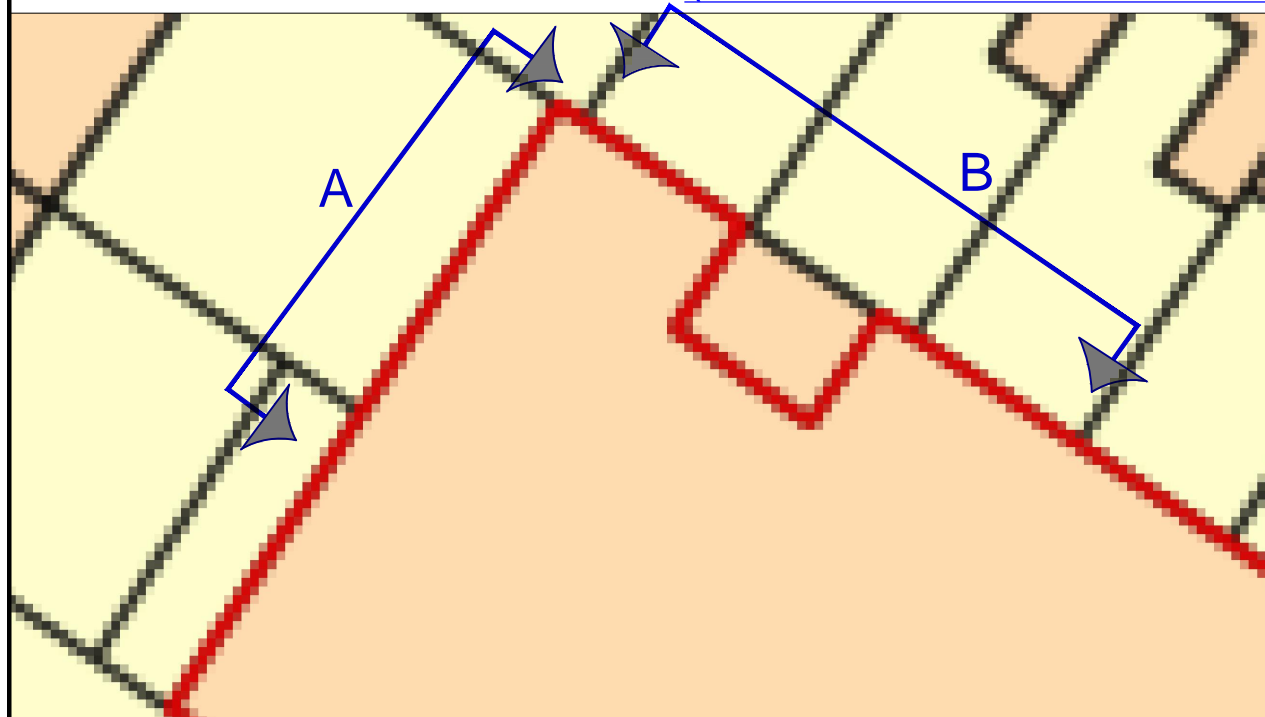

ELEVATION B
(North-West Elevation Facing Fitzroy Road)

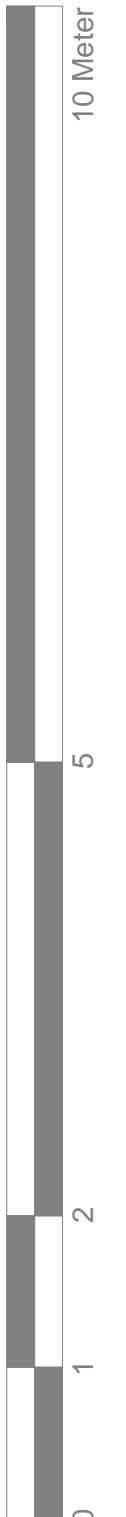

1:50

GENERAL NOTES:

1. DO NOT SCALE FROM THE DRAWINGS
2. ALL DIMENSIONS ARE IN MILLIMETER.
3. VERIFY ALL DIMENSIONS AND CONDITIONS BEFORE BUILDING OR STARTING CONSTRUCTION. NOTIFY THE DESIGNER IMMEDIATELY OF ANY DISCREPANCY OR VARIATION.
4. ALL WORK TO COMPLY WITH CURRENT BUILDING REGULATIONS AND CODES OF PRACTICE

Title:

Existing & Proposed Elevations

Site Address

DATAFFIRM

Unit 22, Interchange Utopia, 7
Chalcot Road, NW1 8LH





Scale: 1:50 @ A3

Date: FEB. 2018


Drawing No.:
MT-02

Drawn By: RP





Section Drawings

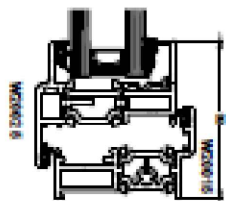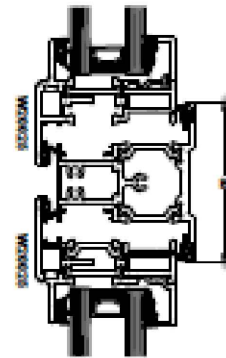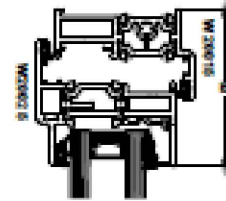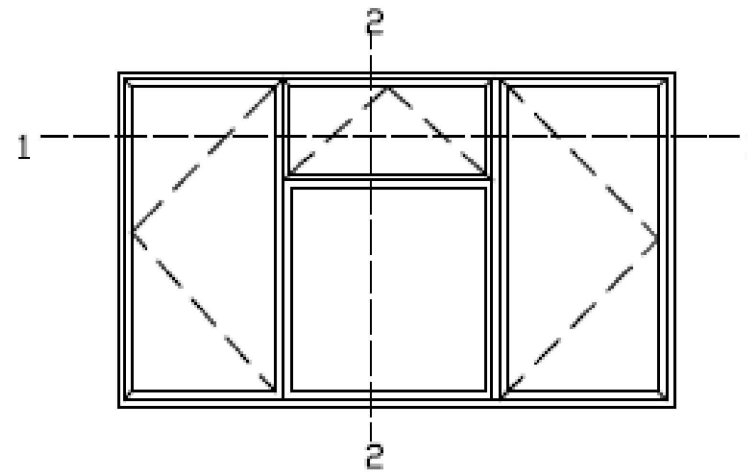





Section at 2 - 2

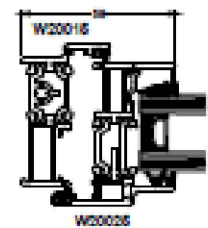





Section at 1 - 1

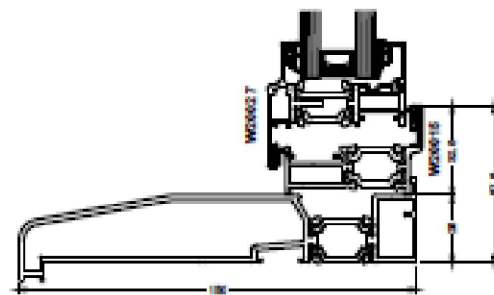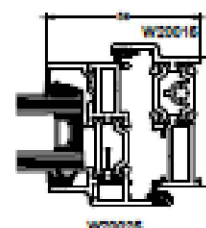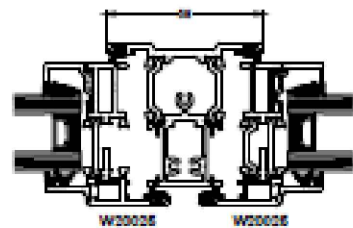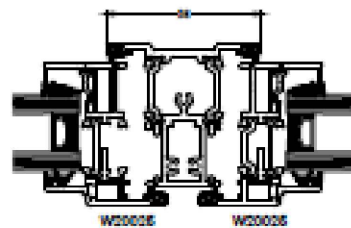

Section Drawings

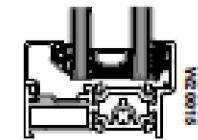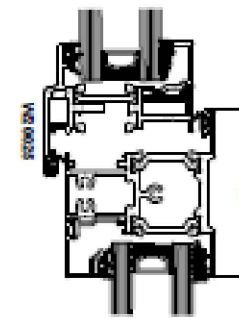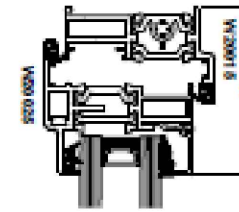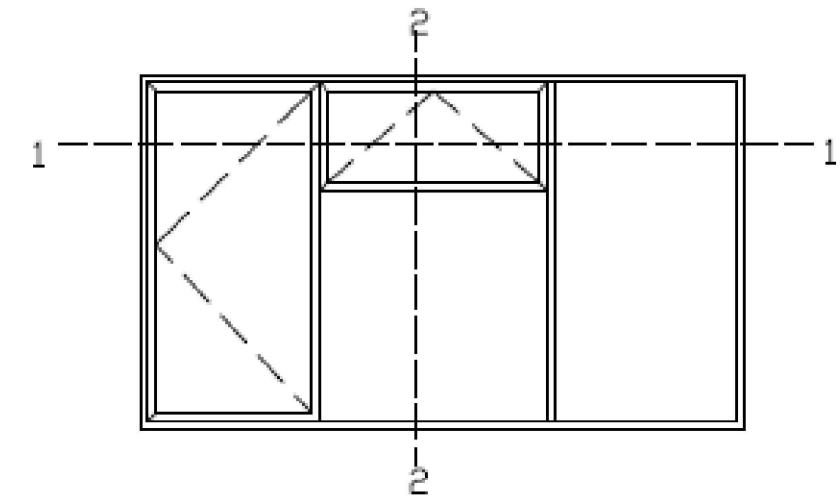

Section at 2 - 2

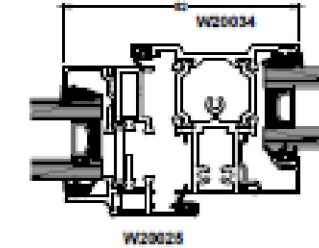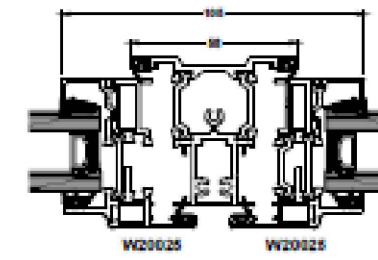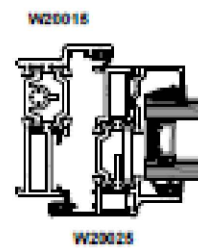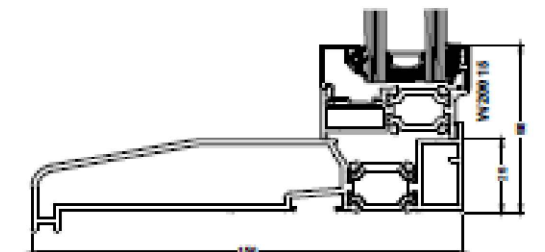

GENERAL NOTES:

1. DO NOT SCALE FROM THE DRAWINGS
2. ALL DIMENSIONS ARE IN MILLIMETER.
3. VERIFY ALL DIMENSIONS AND CONDITIONS BEFORE BUILDING OR STARTING CONSTRUCTION. NOTIFY THE DESIGNER IMMEDIATELY OF ANY DISCREPANCY OR VARIATION.
4. ALL WORK TO COMPLY WITH CURRENT BUILDING REGULATIONS AND CODES OF PRACTICE

Title:

TYPICAL WINDOW SECTION PROFILES

Site Address

DATAFFIRM

Unit 22, Interchange Utopia, 7
Chalcot Road, NW1 8LH

Scale: 1:50 @ A3

Date: FEB. 2018

Drawing No.:
MT-03

Drawn By: RP

10 meters

0

2

1

0

Material List : Smarts Aluminium System
Style No : 95
Quantity : 3
Group : 47 Heritage Ext Glazed White
Cill : 150mm Ali Cill - White
Drainage : Secret
Bead : W20168 Square Bead
Gasket : Weatherseal Gasket
Handles : Sparta 8mm Handle White


Weld Type :
Special Instr :

Glass/Extras : 3 x 658 x 821 - 6.8mm Acoustic Lami Strat 14mm Super Spacer 4mm Planitherm | Argon Filled
 3 x 715 x 871 - 6.8mm Acoustic Lami Strat 14mm Super Spacer 4mm Planitherm | Argon Filled
 3 x 715 x 871 - 6.8mm Acoustic Lami Strat 14mm Super Spacer 4mm Planitherm | Argon Filled
 3 x 658 x 821 - 6.8mm Acoustic Lami Strat 14mm Super Spacer 4mm Planitherm | Argon Filled

Standard Hinges 13mm Stack
 Heritage 47 Lock

Reinforcement :
Outer : H:33 L:33 R:33 C:33

Sash : W20025 46mm Open Out Vent White
Location A : Window 1
Location B :
Finish : White

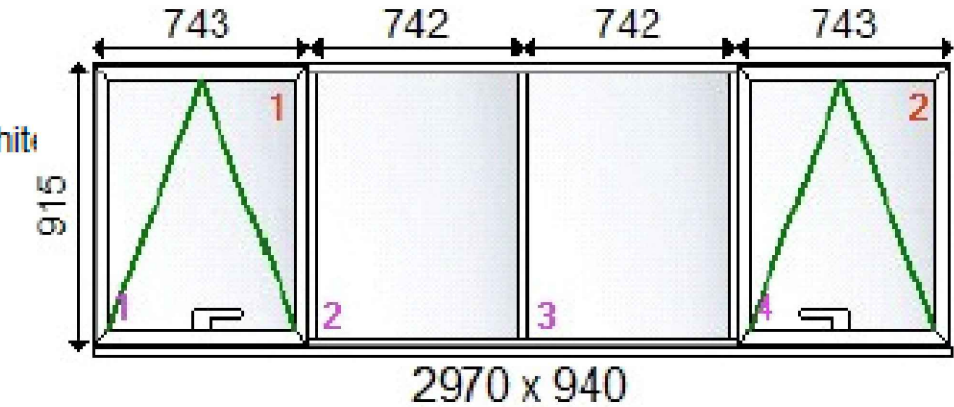

Window No : 2
Material List : Smarts Aluminium System
Style No : 37
Quantity : 1
Group : 47 Heritage Ext Glazed White
Cill : 150mm Ali Cill - White Secret
Drainage : W20168 Square Bead
Bead : Weatherseal Gasket
Gasket : Sparta 8mm Handle White
Handles :


Weld Type :
Special Instr :

Glass/Extras : 1 x 660 x 821 - 6.8mm Acoustic Lami Strat 14mm Super Spacer 4mm Planitherm | Argon Filled
 1 x 718 x 871 - 6.8mm Acoustic Lami Strat 14mm Super Spacer 4mm Planitherm | Argon Filled
 1 x 660 x 821 - 6.8mm Acoustic Lami Strat 14mm Super Spacer 4mm Planitherm | Argon Filled

Main Hinge : Standard Hinges 13mm Stack
Main Lock : Heritage 47 Lock

Reinforcement :
Outer : H:33 L:33 R:33 C:33

Sash : W20025 46mm Open Out Vent White
Location A : Window 2
Location B :
Finish : White

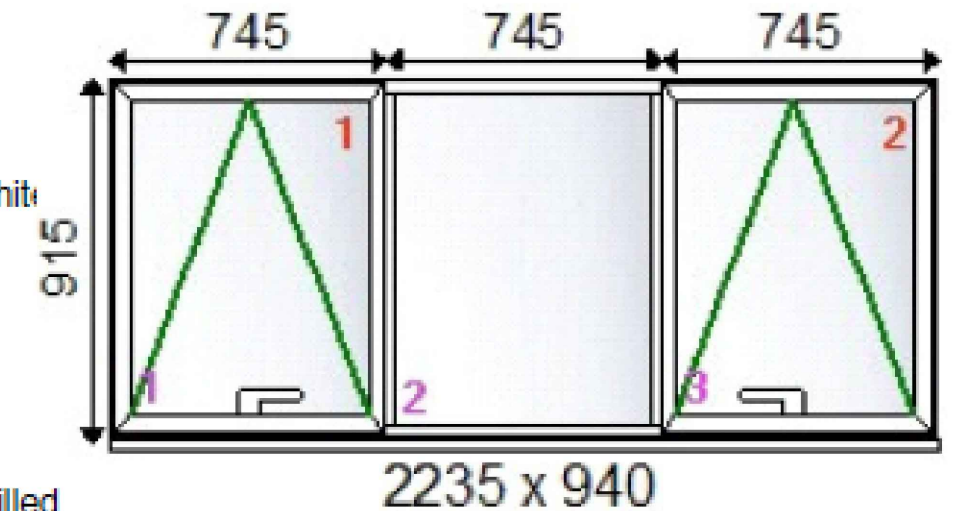

GENERAL NOTES:
 1. DO NOT SCALE FROM THE DRAWINGS
 2. ALL DIMENSIONS ARE IN MILLIMETER.
 3. VERIFY ALL DIMENSIONS AND CONDITIONS BEFORE BUILDING OR STARTING CONSTRUCTION. NOTIFY THE DESIGNER IMMEDIATELY OF ANY DISCREPANCY OR VARIATION.
 4. ALL WORK TO COMPLY WITH CURRENT BUILDING REGULATIONS AND CODES OF PRACTICE

Title:
WINDOW SIZES


Site Address
 DATAFFIRM
 Unit 22, Interchange Utopia, 7
 Chalcot Road, NW1 8LH

Scale: NTS @ A3
Date: FEB. 2018
Drawing No.: MT-04
Drawn By: RP


Section Drawings




W20026 Sash

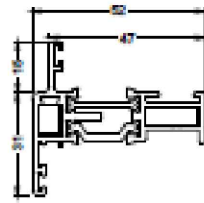


W20016 Outer Frame

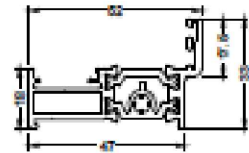


W20018 Odd leg Outer Frame

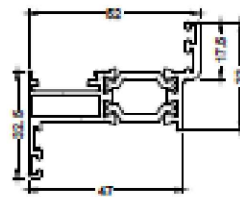


W20034 Transom/ Mullion

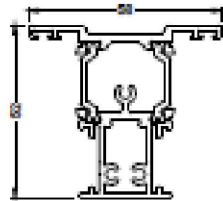


ETD068 42mm Add On

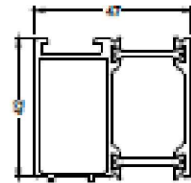


ETD068 20mm Add On

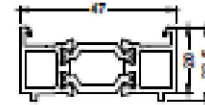


ETC617 Coupling Mullion

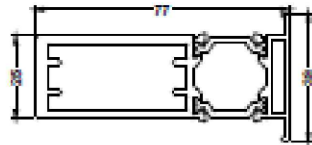


W20061 Coupling Mullion

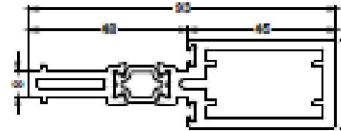

W20064 Coupling Mullion

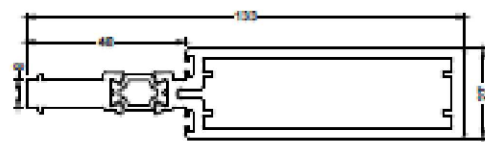


W20485 Horizontal Coupler with Drip B

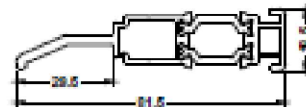


Section Drawings




W20027 Door Sash Open Out

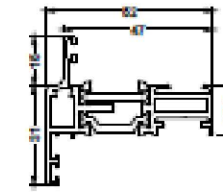


W20125 Open In Door Sash

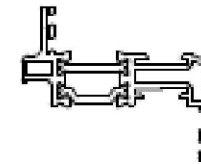

W20037 Door Transom

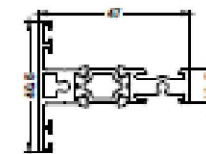

W20038 Door Lock Housing

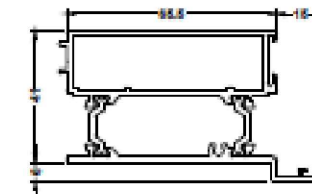

W20188 41mm Astragal Bar



ETC371 Square Bead 28mm Glazing





W20170 28mm Internal Bead



W20185 26mm Astragal Bar



W20048 Meeting Stile

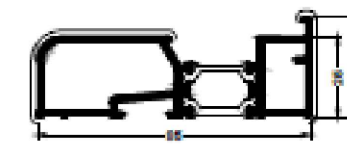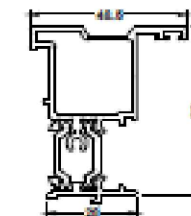


ETC451
85mm Cill



ETC457
150mm Cill



ETC458
190mm Cill

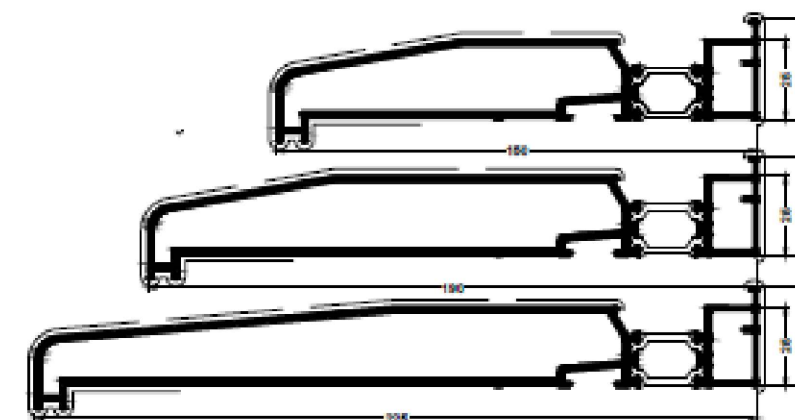

ETC479
225mm Cill

GENERAL NOTES:

- DO NOT SCALE FROM THE DRAWINGS
- ALL DIMENSIONS ARE IN MILLIMETER.
- VERIFY ALL DIMENSIONS AND CONDITIONS BEFORE BUILDING OR STARTING CONSTRUCTION. NOTIFY THE DESIGNER IMMEDIATELY OF ANY DISCREPANCY OR VARIATION.
- ALL WORK TO COMPLY WITH CURRENT BUILDING REGULATIONS AND CODES OF PRACTICE

Title:

WINDOW SIZES

Site Address

DATAFFIRM

Unit 22, Interchange Utopia, 7
Chalcot Road, NW1 8LH





Scale: NTS @ A3

Date: FEB. 2018


Drawing No.:
MT-04

Drawn By: RP







Section Drawings

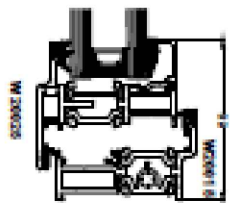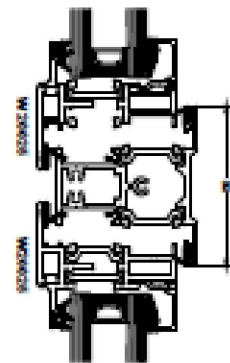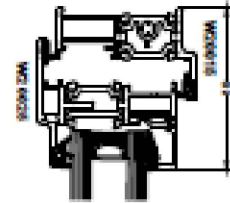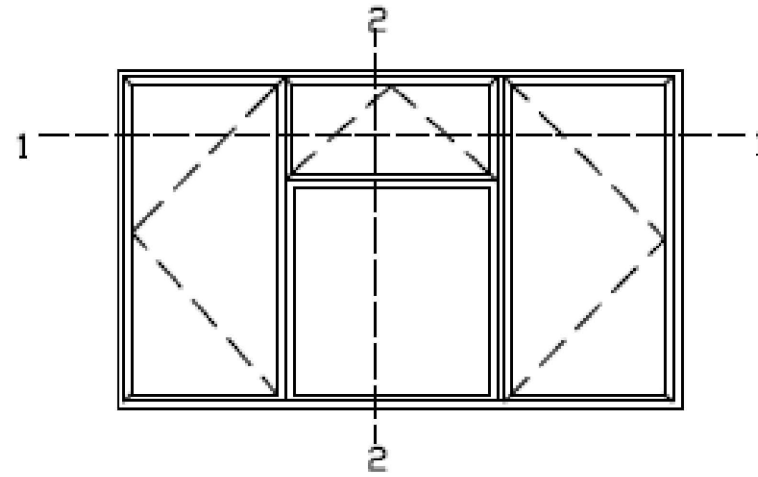







Section at 2 - 2

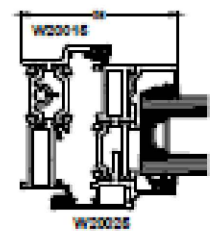

Section at 1 - 1

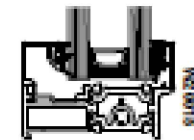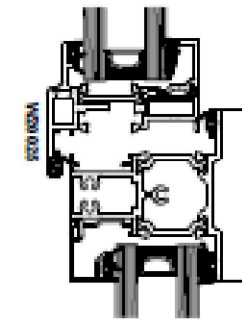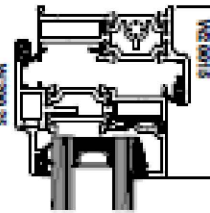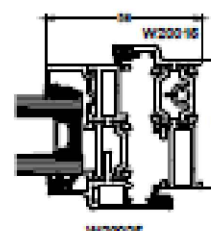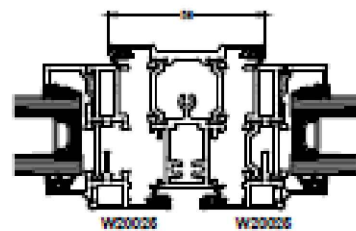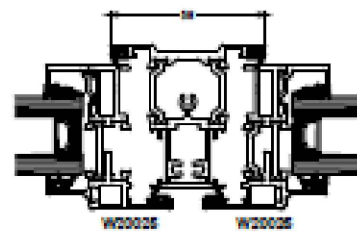

Section at 2 - 2

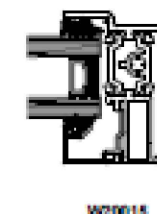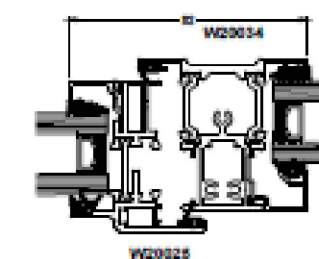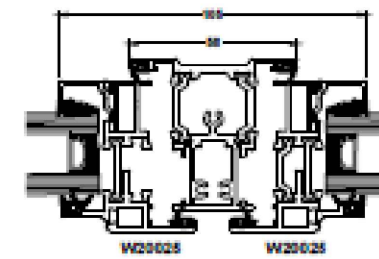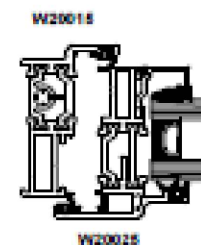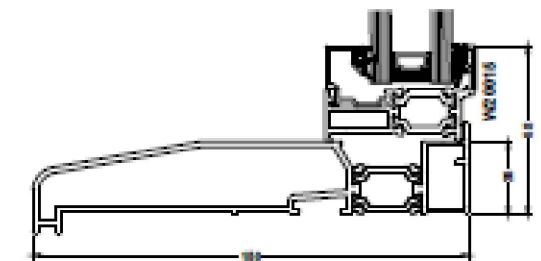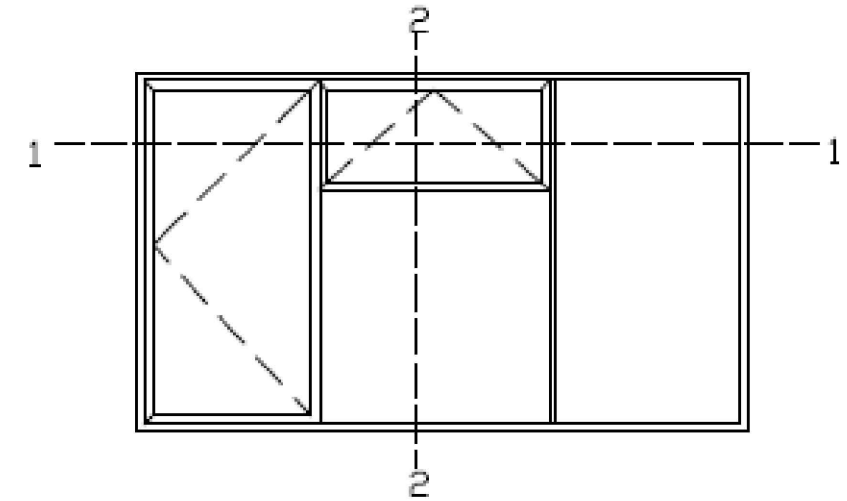

GENERAL NOTES:

1. DO NOT SCALE FROM THE DRAWINGS
2. ALL DIMENSIONS ARE IN MILLIMETER.
3. VERIFY ALL DIMENSIONS AND CONDITIONS BEFORE BUILDING OR STARTING CONSTRUCTION. NOTIFY THE DESIGNER IMMEDIATELY OF ANY DISCREPANCY OR VARIATION.
4. ALL WORK TO COMPLY WITH CURRENT BUILDING REGULATIONS AND CODES OF PRACTICE

Title:

WINDOW SIZES

Site Address

DATAFFIRM

Unit 22, Interchange Utopia, 7
Chalcot Road, NW1 8LH

Scale: NTS @ A3

Date: FEB. 2018

Drawing No.:
MT-04

Drawn By: RP