




1 ELEVATION TO REAR OF BELSIZE ROAD  
1:100 139 BASE DRAWING planning 27.01.14.dwg

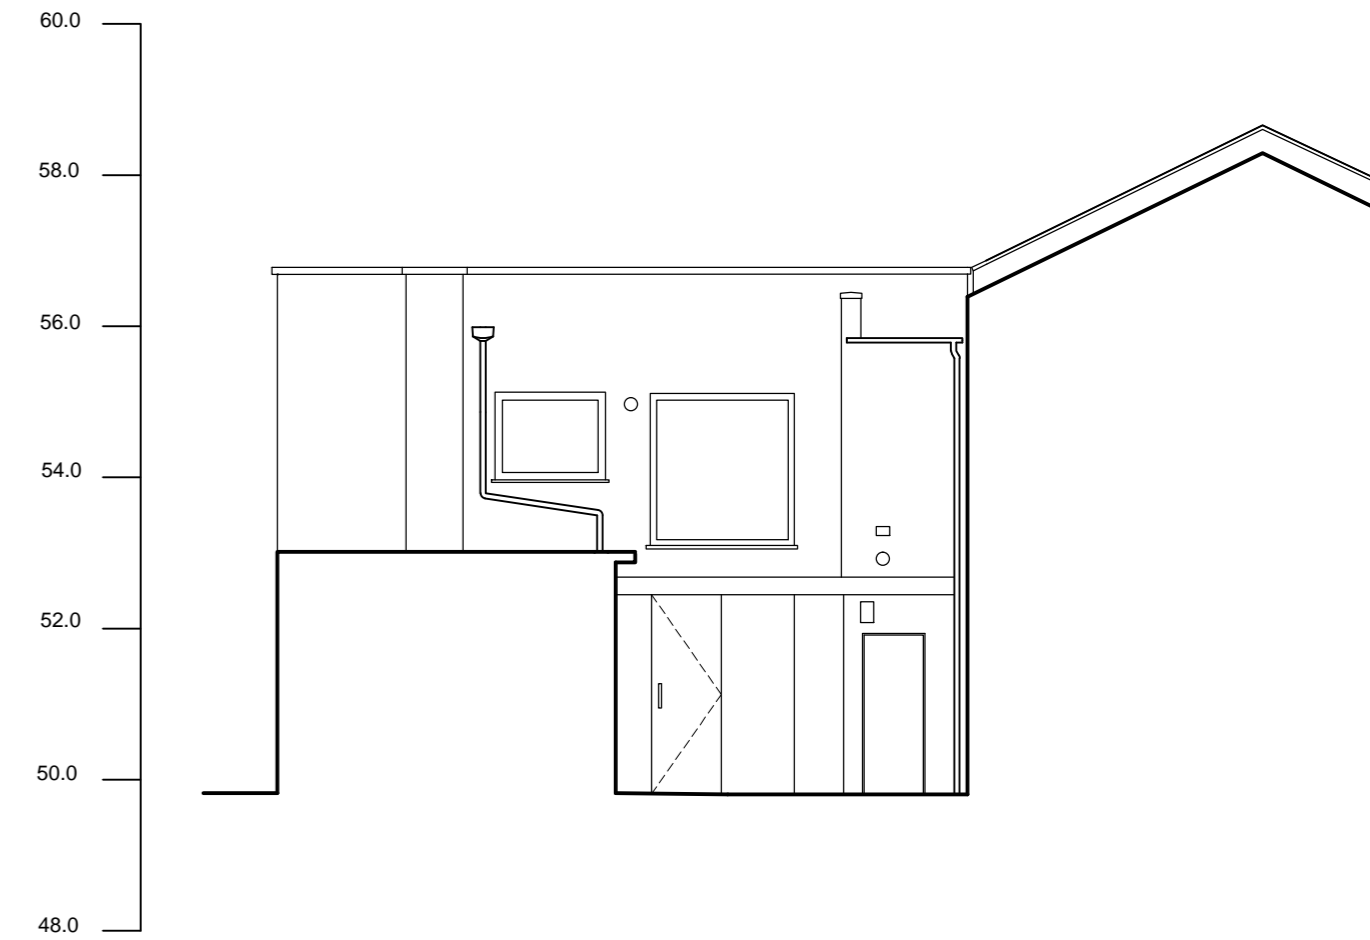

3 ELEVATION TO COLERIDGE GARDENS  
1:100 139 BASE DRAWING planning 27.01.14.dwg

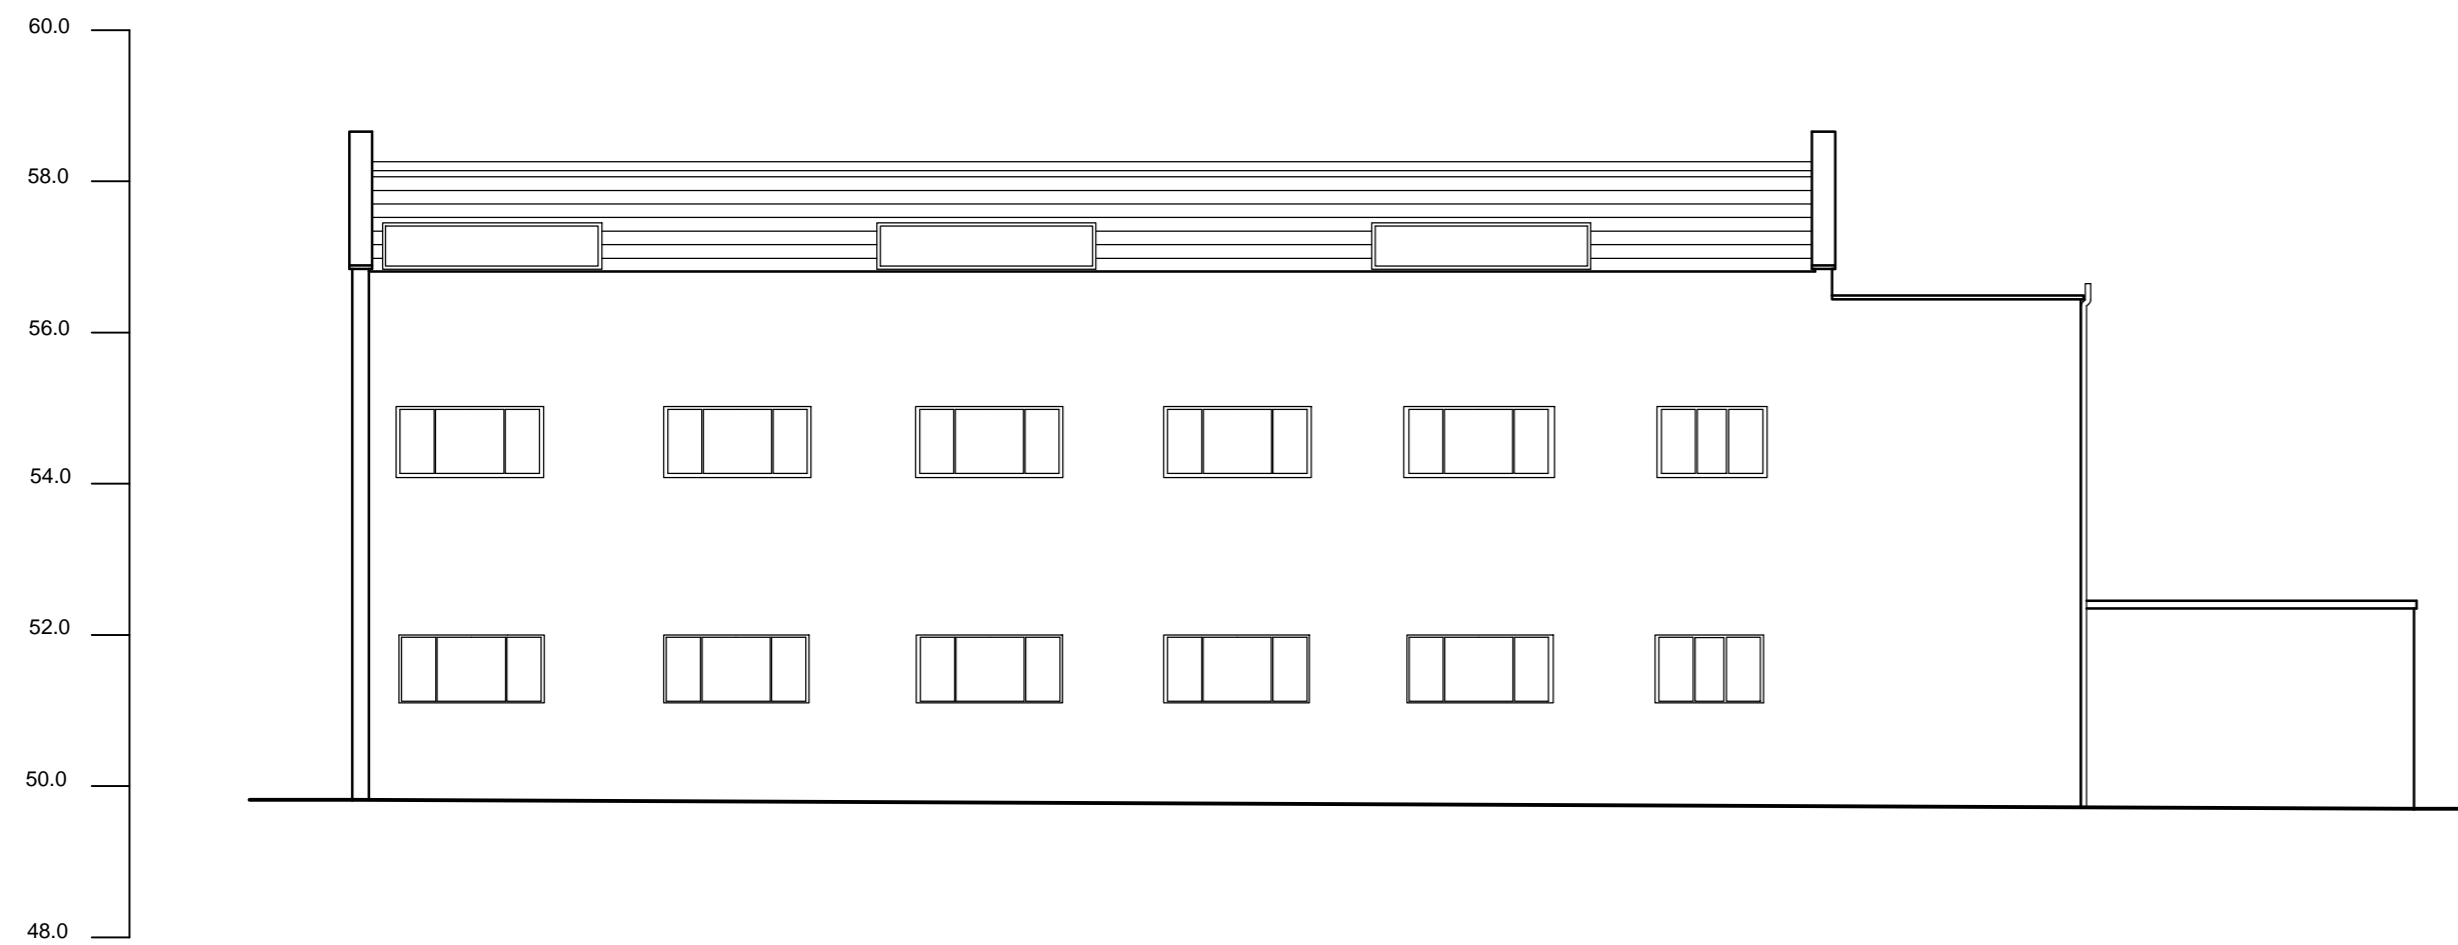

2 ELEVATION TO REAR GOLDHURST TERRACE  
1:100 139 BASE DRAWING planning 27.01.14.dwg

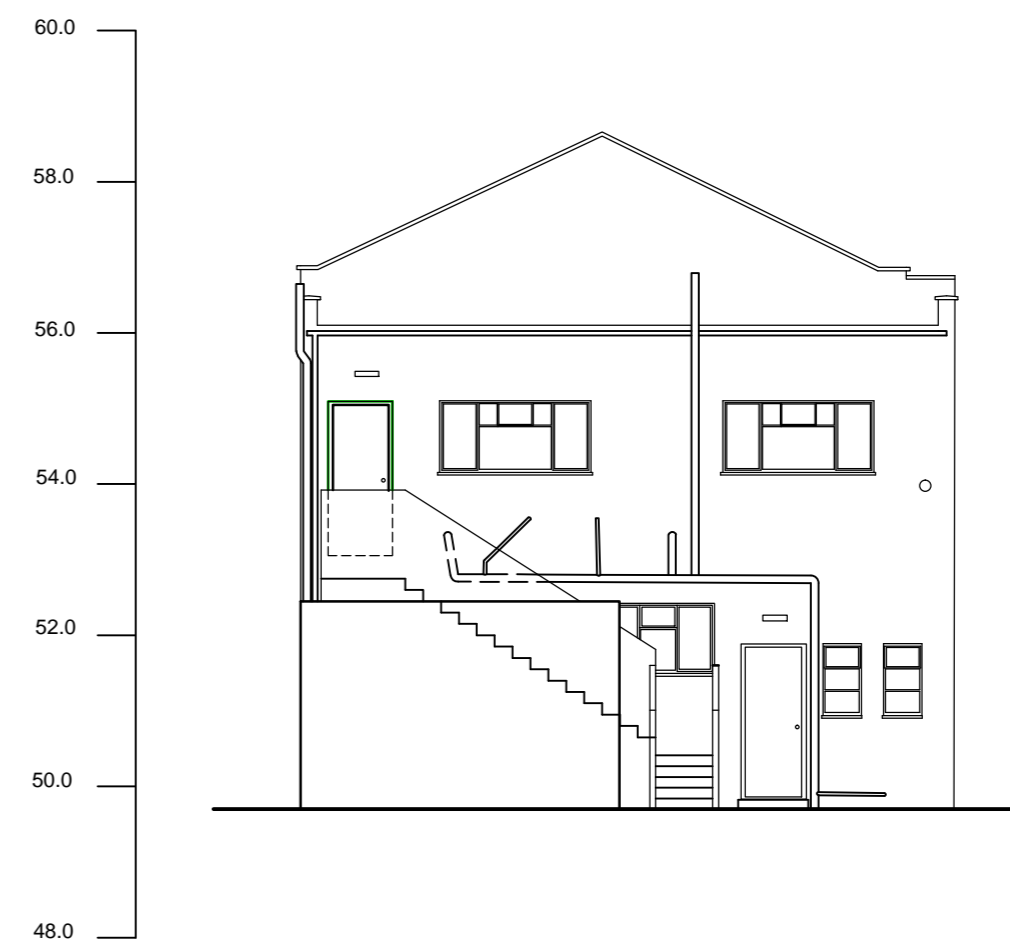

4 WEST ELEVATION  
1:100 139 BASE DRAWING planning 27.01.14.dwg

NOTES:  
 GARDEN WALLS TO ADJOINING PROPERTIES NOT SHOWN  
 PITCHED ROOFS: PROFILED ASBESTOS CEMENT SHEET  
 FLAT ROOFS: ROOFING FELT  
 RAINWATER AND DRAIN PIPES: BLACK/GREY UPVC  
 WINDOWS: PAINTED STEEL  
 WALLS: FLETTON BRICKS, PAINTED RENDER TO COLERIDGE GARDENS ELEVATION.  
 PRECAST COPING STONES WITH BRICK ON EDGE AND CREASING TILE DETAIL.  
 PAINTED CONCRETE BALUSTRADING TO EXTERNAL STAIR

ELEVATIONS AS EXISTING

DATE: MARCH 2014

SCALE: 1:100@A2

DRAWING NO: 139/ PL103  
do not scale. check all dimensions on site

4-5 COLERIDGE GARDENS  
LONDON NW6

CLIENT: REGAL OFFICES LLP

**pedder & scampton** ARCHITECTS  
UNITED HOUSE NORTH ROAD LONDON N7 9DP PHONE: 020 7607 4156

