


1 SECOND FLOOR PLAN PROPOSED WITH EXTERNAL ESCAPE STAIR

1:100 139 BASE DRAWING planning 26.10.16.dwg

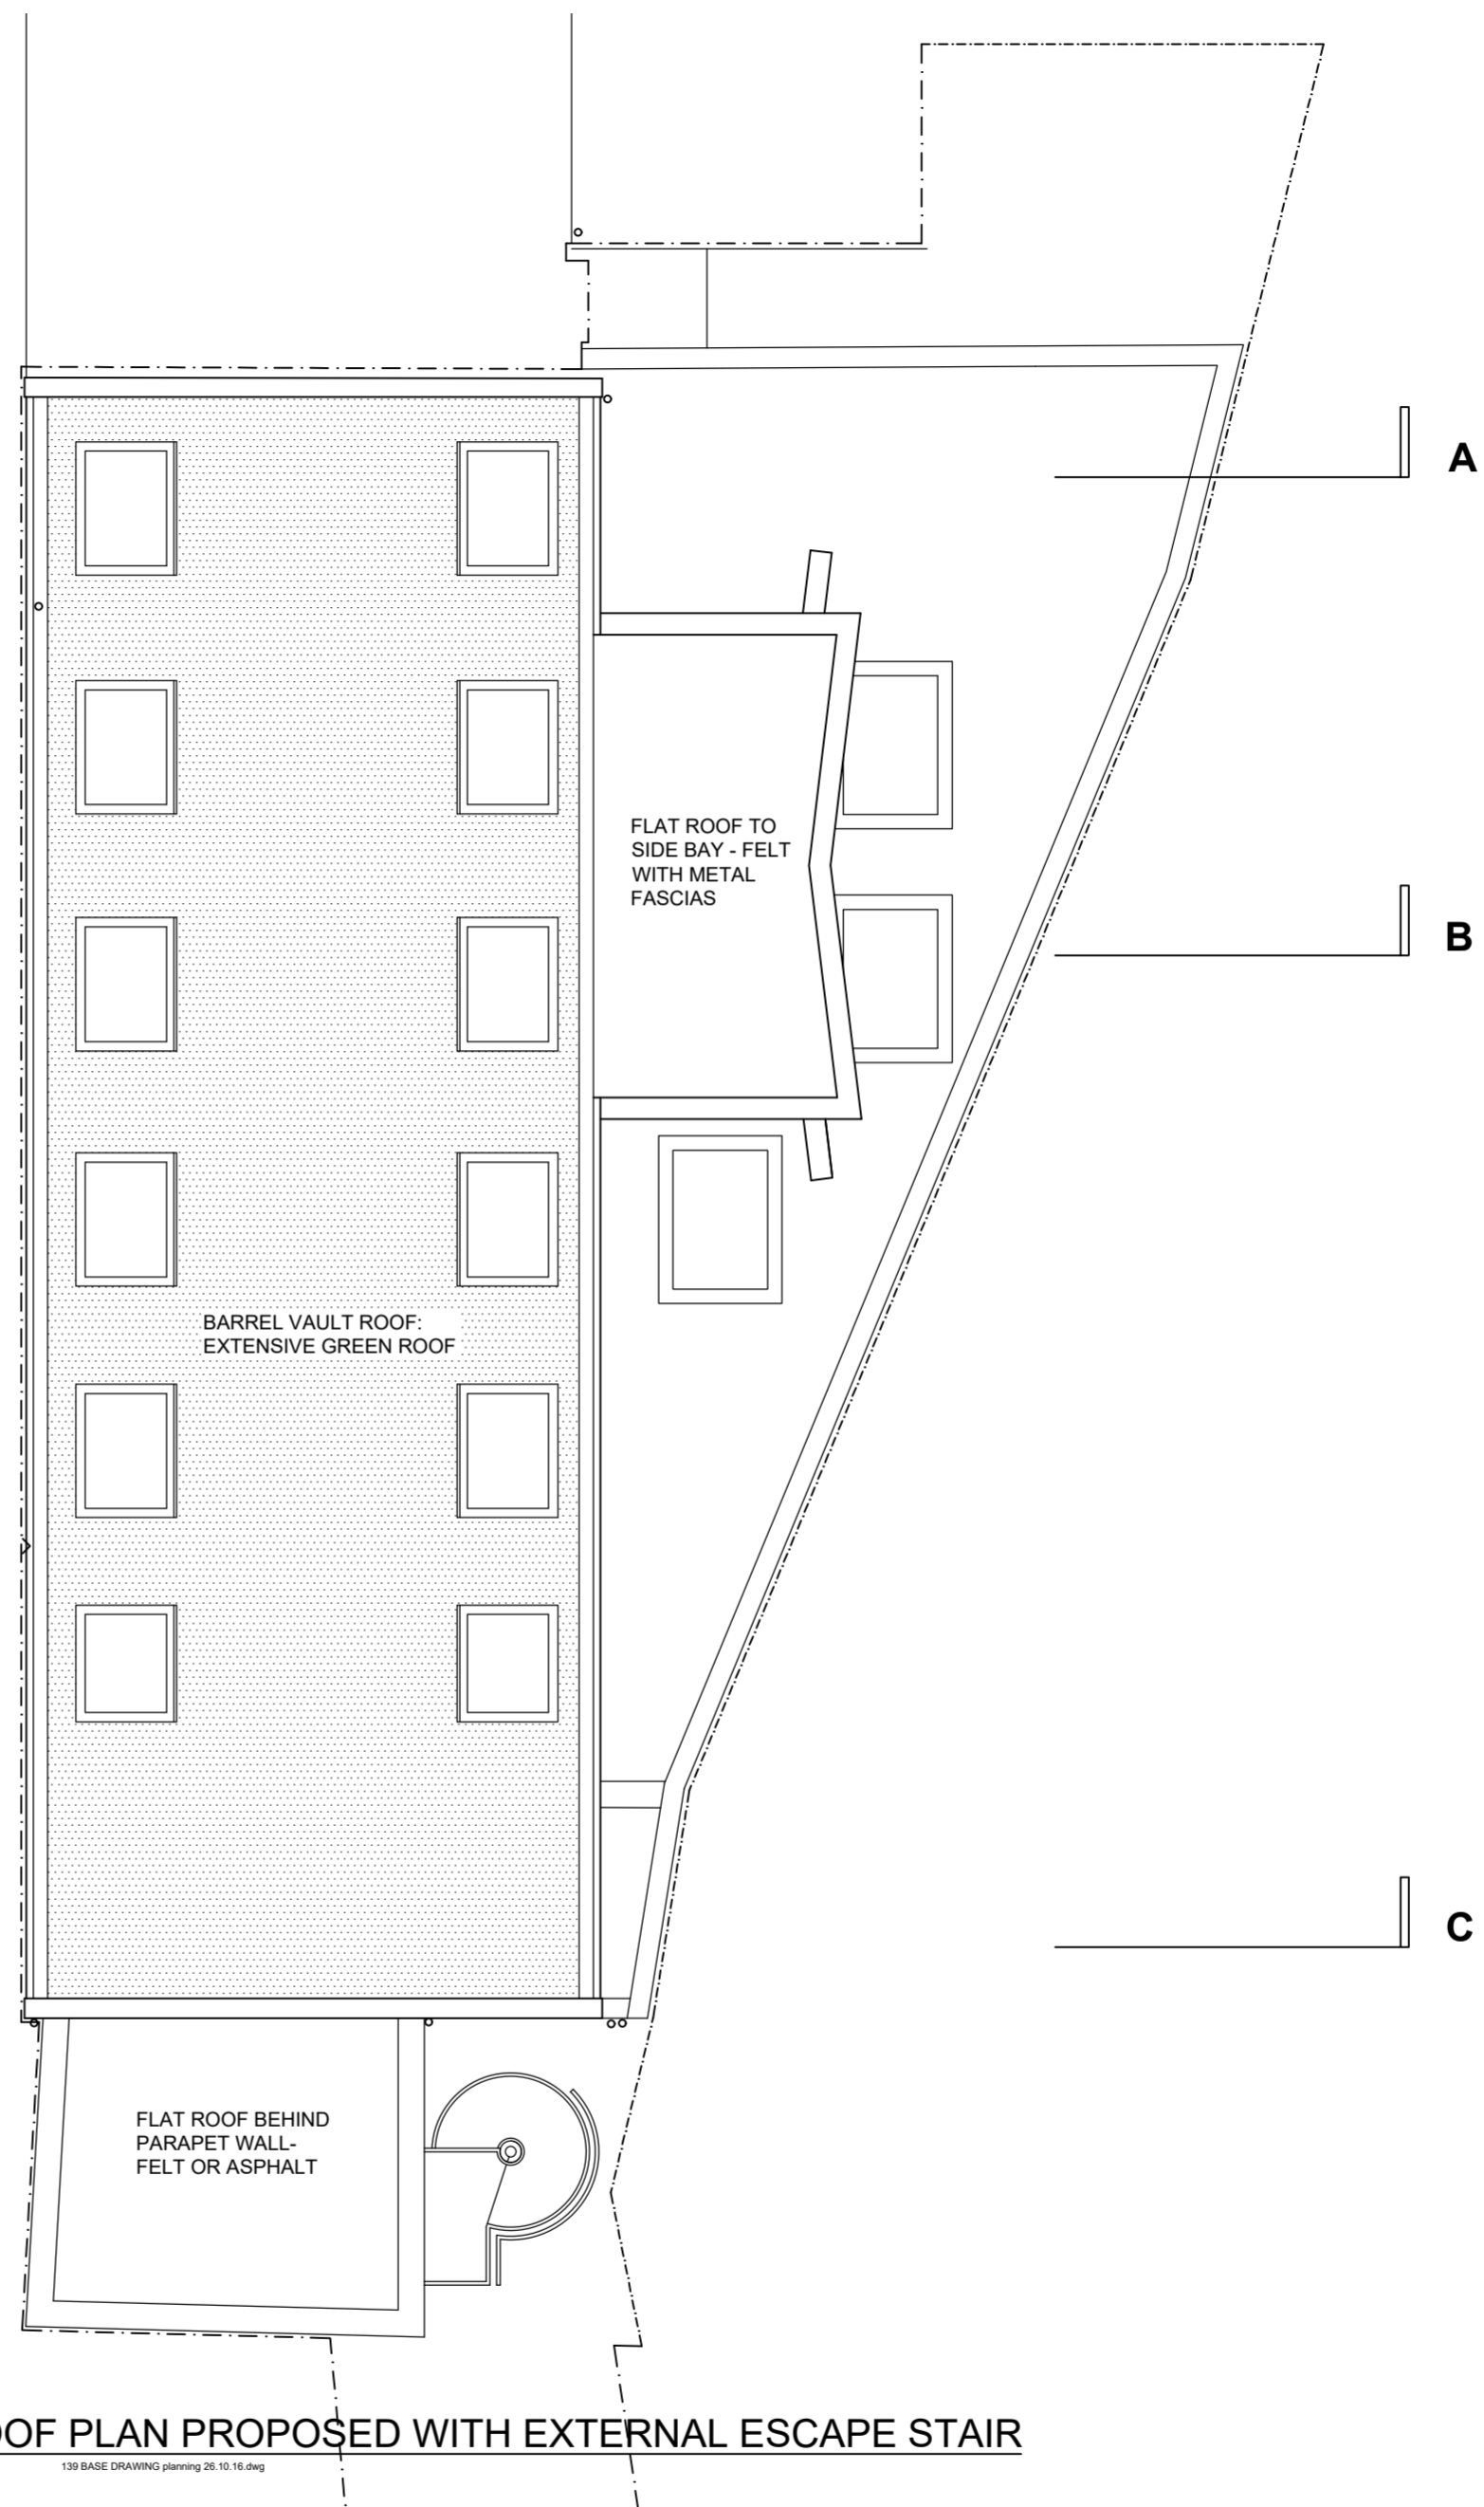

2 ROOF PLAN PROPOSED WITH EXTERNAL ESCAPE STAIR

1:100 139 BASE DRAWING planning 26.10.16.dwg



NOTES
THERE ARE SOME DISCREPANCIES BETWEEN THE SITE AS SURVEYED AND THE OS PLAN SUPPLIED BY STREETWISE MAPS. NO PART OF THE PROPOSED WORKS WILL EXTEND BEYOND THE EXISTING BUILDING LINES FORMING THE BOUNDARIES.

PROPOSED PLANS WITH EXTERNAL ESCAPE STAIR - SECOND FLOOR & ROOF

DATE: DECEMBER 2016

SCALE: 1:100@A2

DRAWING NO: 139/ PL111A
do not scale, check all dimensions on site

PLANS AS APPROVED ON
08.06.2017- SECTION 73
VARIATION OF CONDITIONS
APPLICATION 2016/6935/P

Rev A 22.02.17 Drawing scale corrected in title block.
Sedum roofing altered to supplier's reduced perimeter zone.

DEC 2016: Section 73 application adding external escape stair. Read with approved drawing 139PL105C

4-5 COLERIDGE GARDENS
LONDON NW6

CLIENT: REGAL OFFICES LLP

pedder & scampton ARCHITECTS
UNITED HOUSE NORTH ROAD LONDON N7 9DP PHONE: 020 7607 4156