




1 ELEVATION TO BELSIZE ROAD  
1:100 139 BASE DRAWING planning 27.01.14.dwg

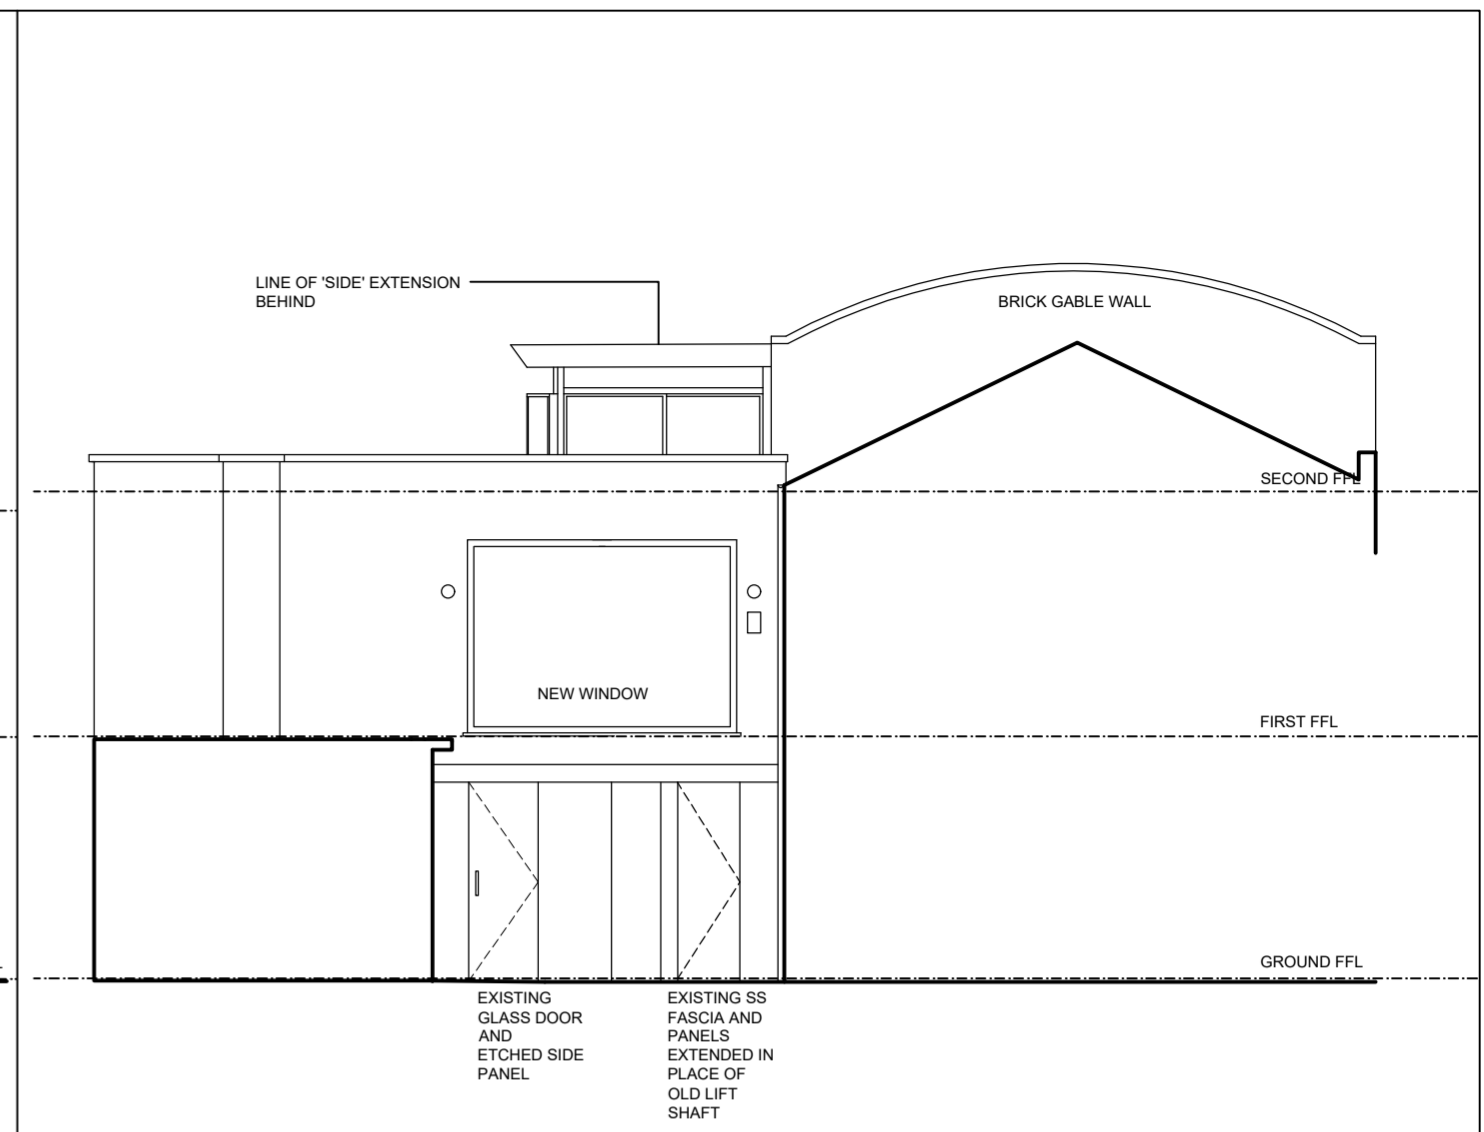

3 ELEVATION TO COLERIDGE GARDENS  
1:100 139 BASE DRAWING planning 27.01.14.dwg

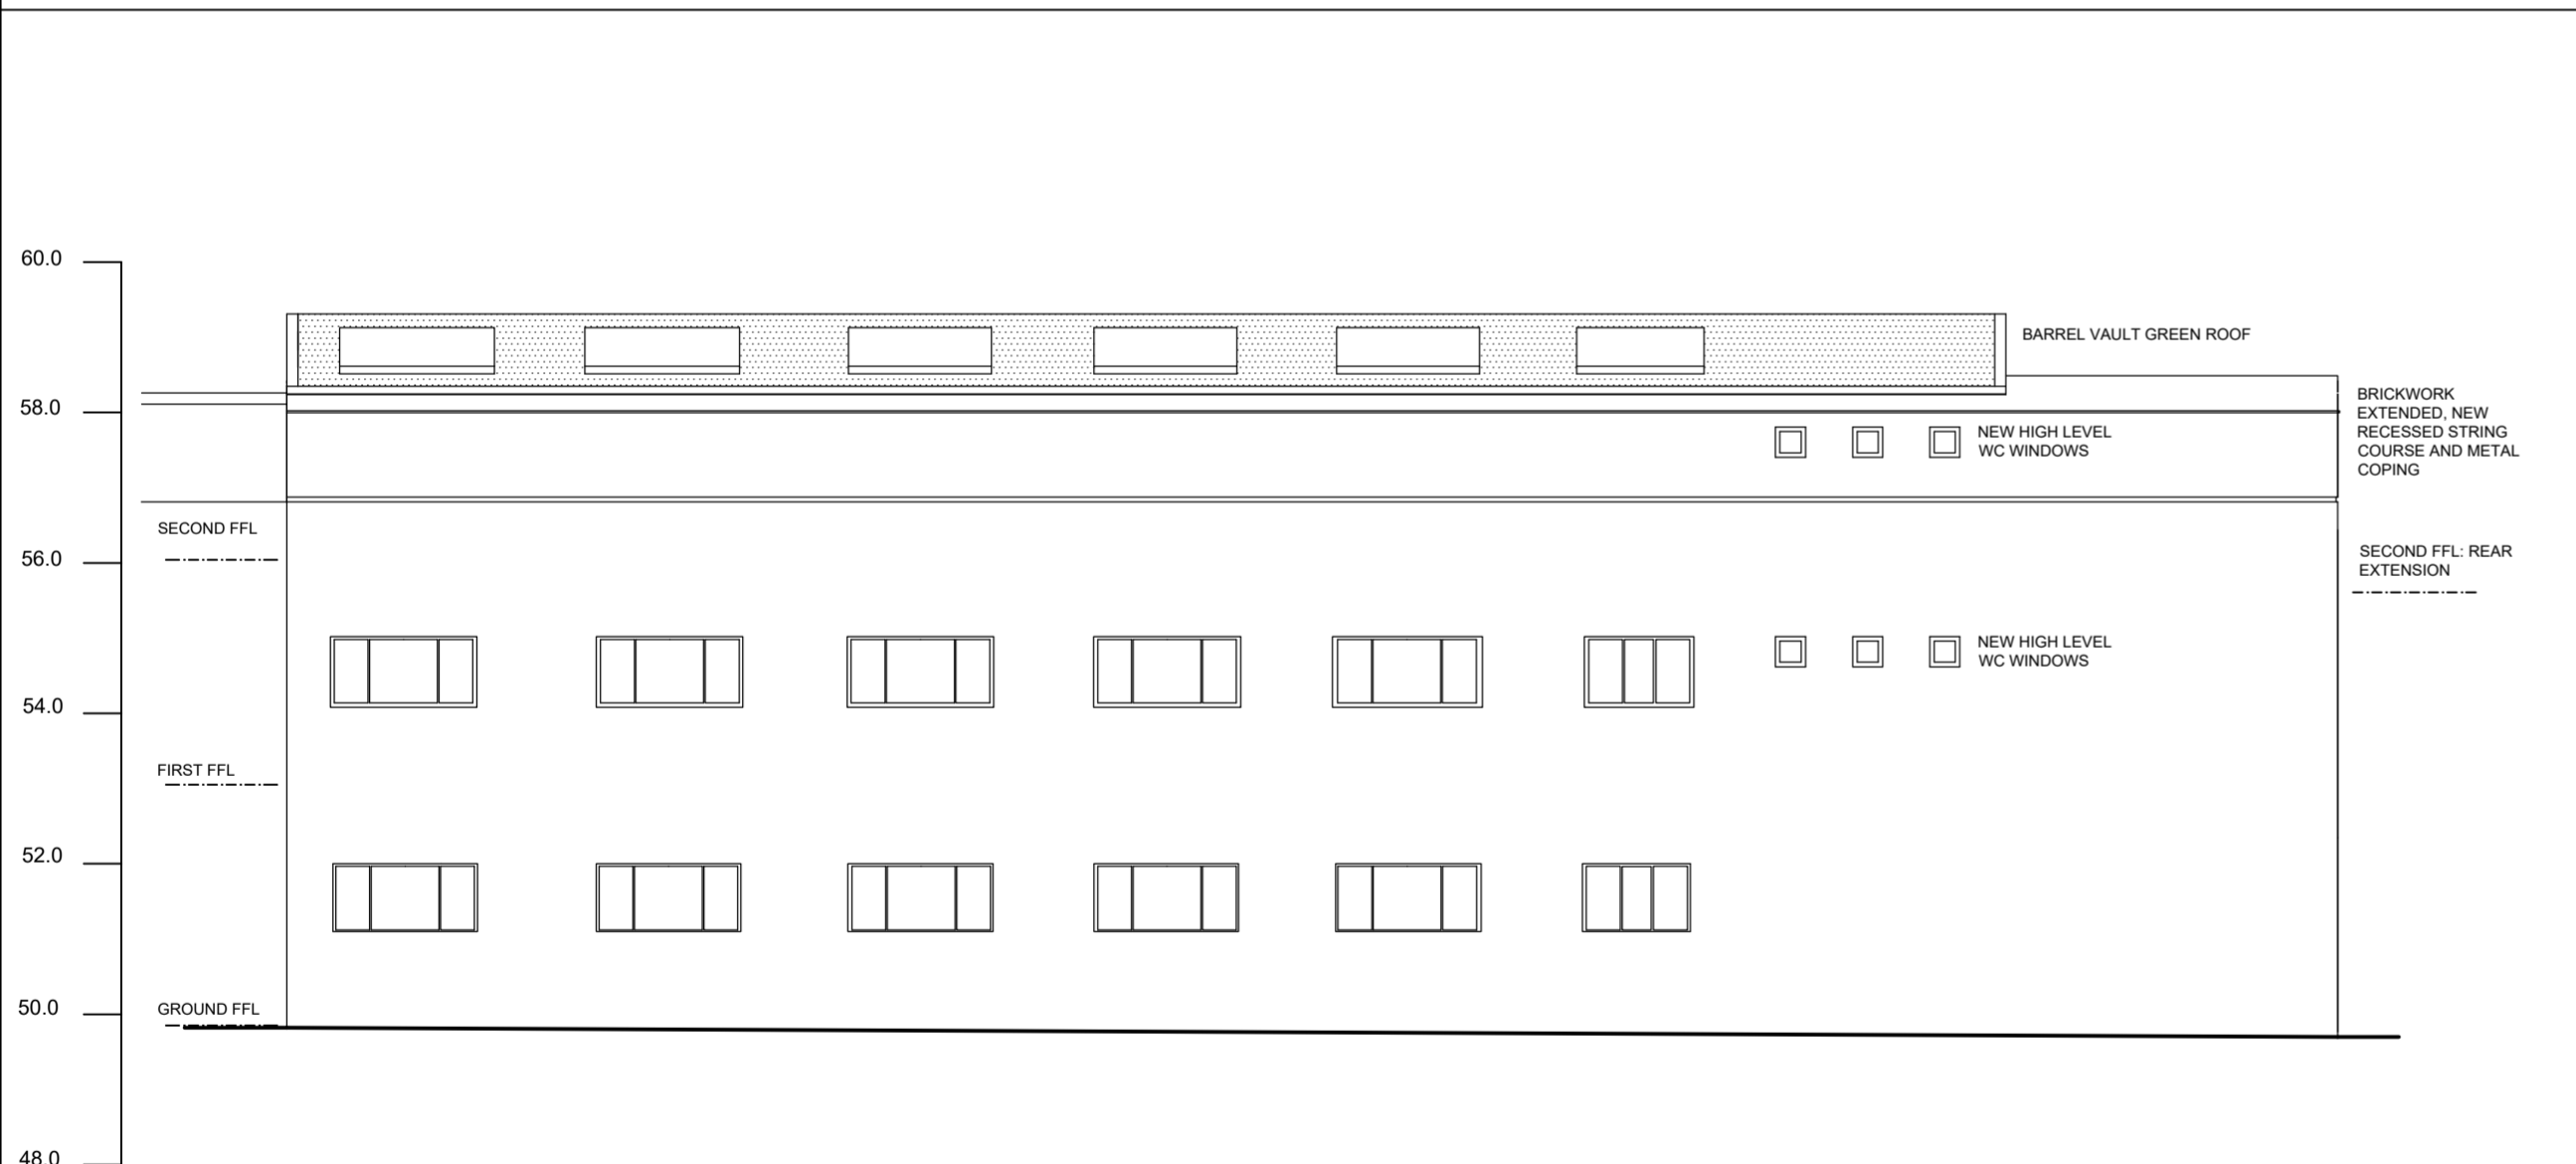

2 ELEVATION TO GOLDHURST TERRACE  
1:100 139 BASE DRAWING planning 27.01.14.dwg

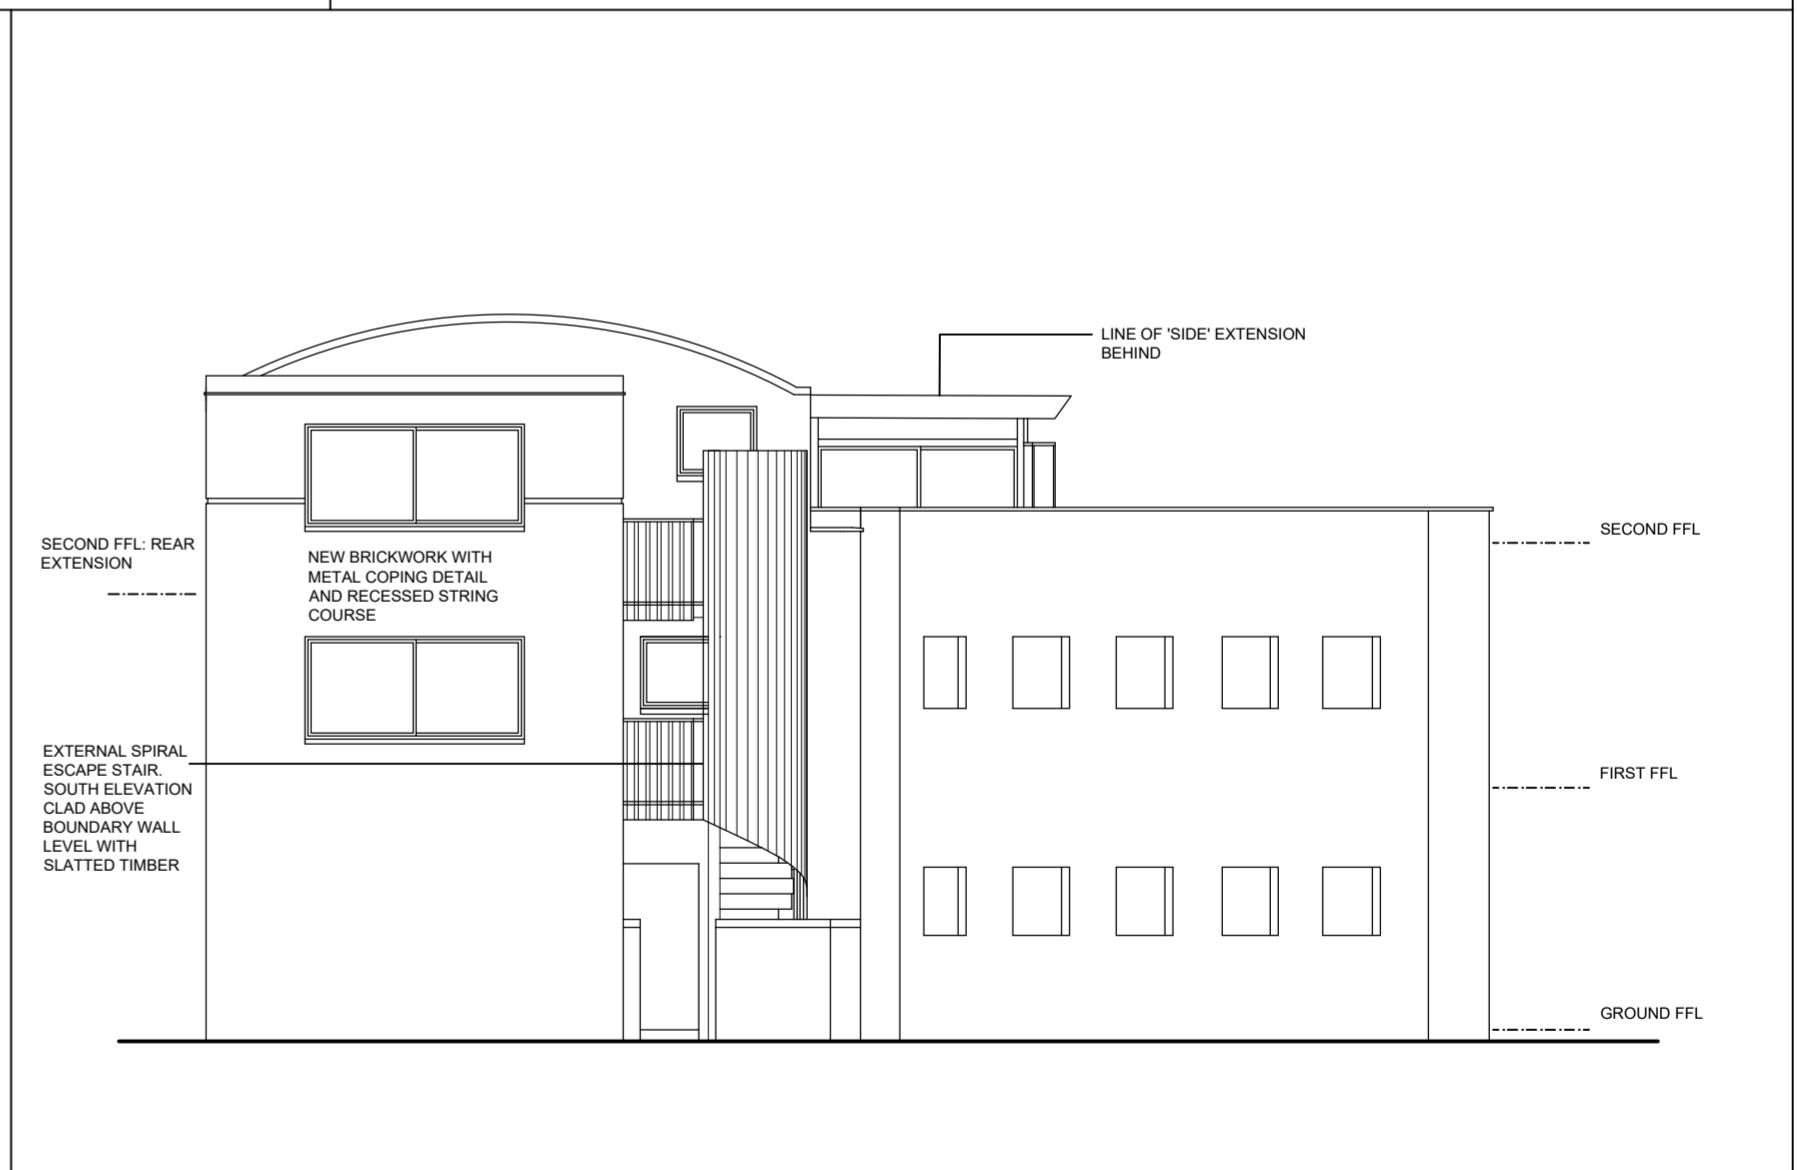

4 WEST ELEVATION  
1:100 139 BASE DRAWING planning 27.01.14.dwg



DEC 2016: Section 73 application adding external escape stair. Read with approved drawing 139PL107C

**ELEVATIONS AS APPROVED  
ON 08.06.2017- SECTION 73  
VARIATION OF CONDITIONS  
APPLICATION 2016/6935/P**

ELEVATIONS PROPOSED WITH EXTERNAL ESCAPE STAIR

DATE: DECEMBER 2016

SCALE: 1:100@A2

DRAWING NO: 139/ PL112  
do not scale. check all dimensions on site

4-5 COLERIDGE GARDENS  
LONDON NW6

CLIENT: REGAL OFFICES LLP

**pedder & scampton** ARCHITECTS  
UNITED HOUSE NORTH ROAD LONDON N7 9DP PHONE: 020 7607 4156