




1 SOUTH ELEVATION TO BELSIZE ROAD
1:100 139 Base drawing planning March 2018

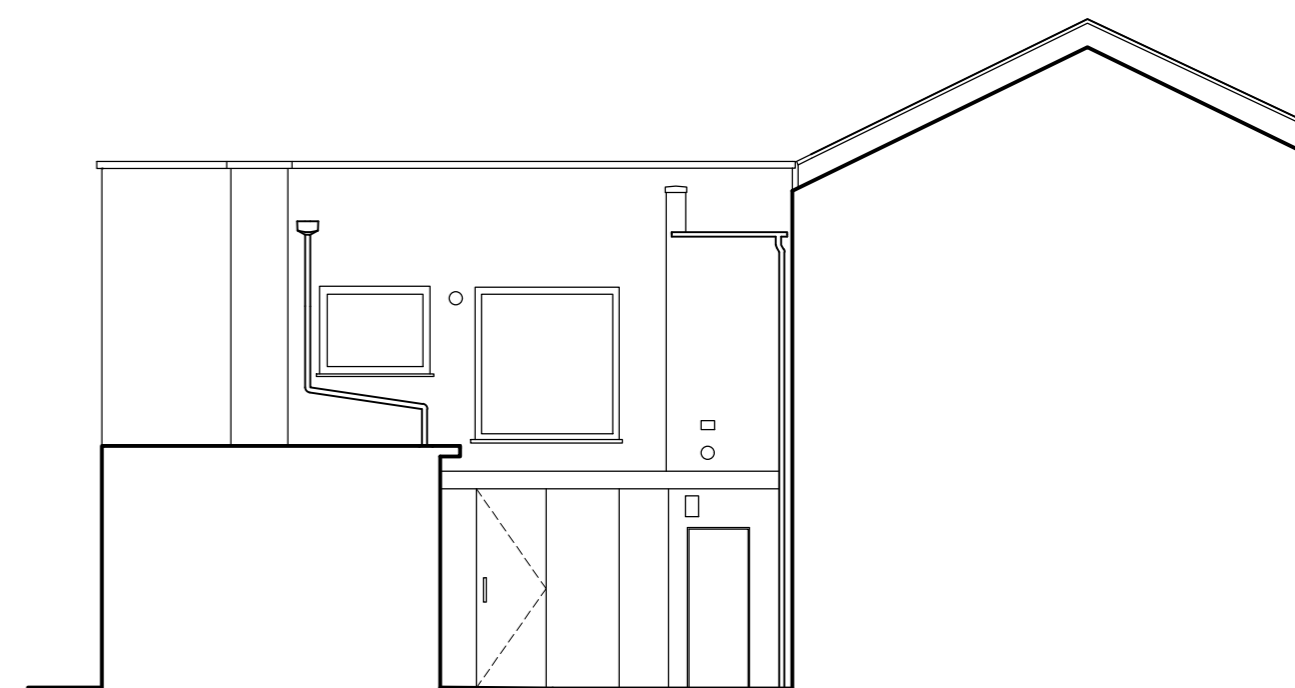


2 EAST ELEVATION TO BELSIZE ROAD
1:100 139 Base drawing planning March 2018

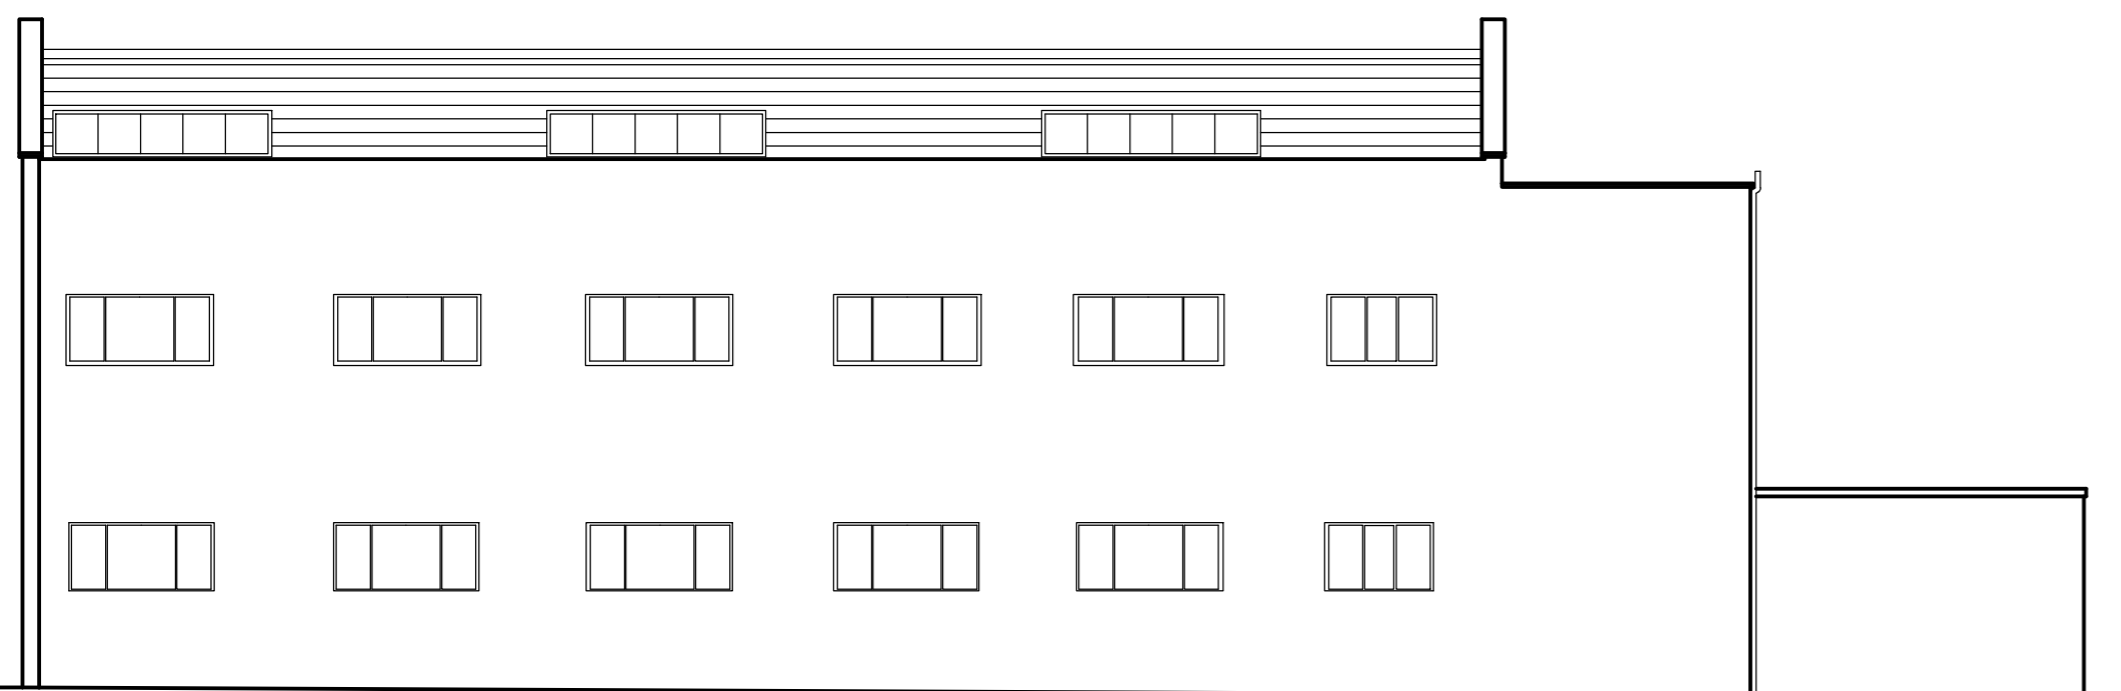

3 NORTH ELEVATION TO GOLDHURST TERRACE
1:100 139 Base drawing planning March 2018

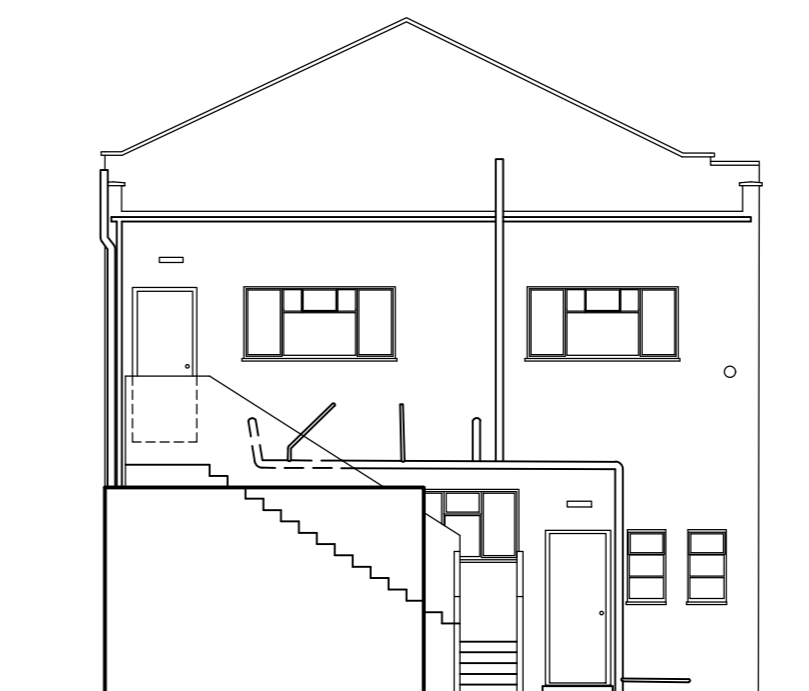


4 WEST ELEVATION
1:100 139 Base drawing planning March 2018

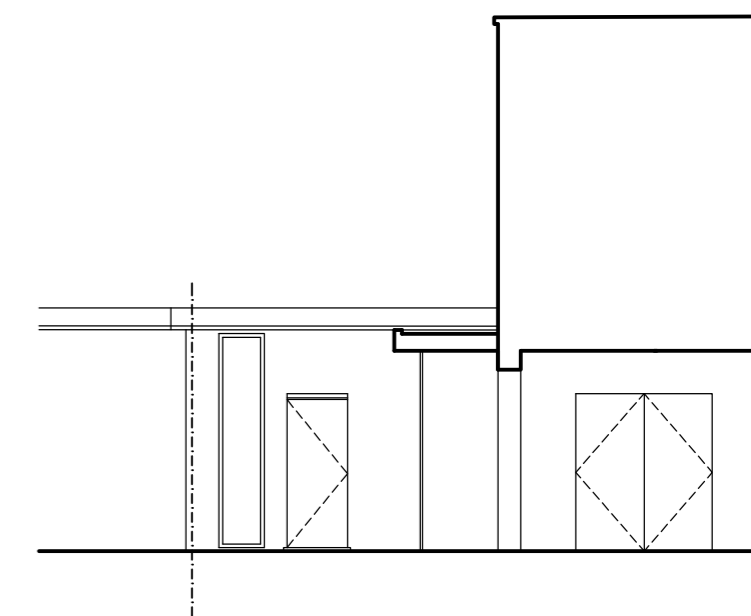

5 N. ELEV FROM COLERIDGE GDNS
1:100 139 Base drawing planning March 2018

NON-MATERIAL AMENDMENT
APPLICATION MARCH 2018

NOTE: UPDATE OF DRAWING 139PL103 -
EXISTING N. ELEV FROM COLERIDGE GDNS
ADDED

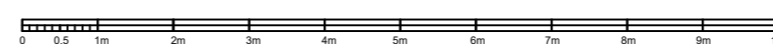

NOTES
THERE ARE SOME DISCREPANCIES BETWEEN THE SITE AS SURVEYED
AND THE OS PLAN SUPPLIED BY STREETWISE MAPS. NO PART OF THE
PROPOSED WORKS WILL EXTEND BEYOND THE EXISTING BUILDING
LINES FORMING THE BOUNDARIES.

EXISTING ELEVATIONS

DATE: MARCH 2018

SCALE: 1:100 @ A2

DRAWING NO: 139 / PL115

do not scale. check all dimension on site

4-5 COLERIDGE GARDENS
LONDON NW6

CLIENT: REGAL OFFICES LLP

pedder & scampton ARCHITECTS

UNITED HOUSE NORTH ROAD LONDON N7 9DP PHONE 020 7607 4156