



All work to comply with current building regulations and codes of practice

Do not scale from drawings all dimensions to be checked on site before the start of any work

All Proposed External Materials to Match Existing External Materials

Any Proposed Windows to Flank wall to be Obscure Glazed and Non-Opening below 1.7m from FFL

1:50

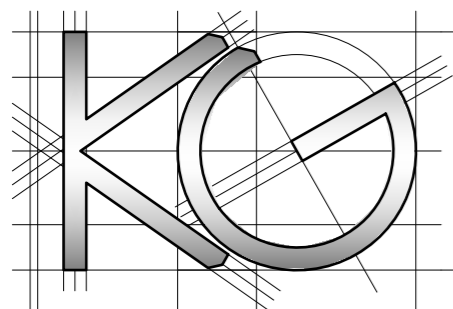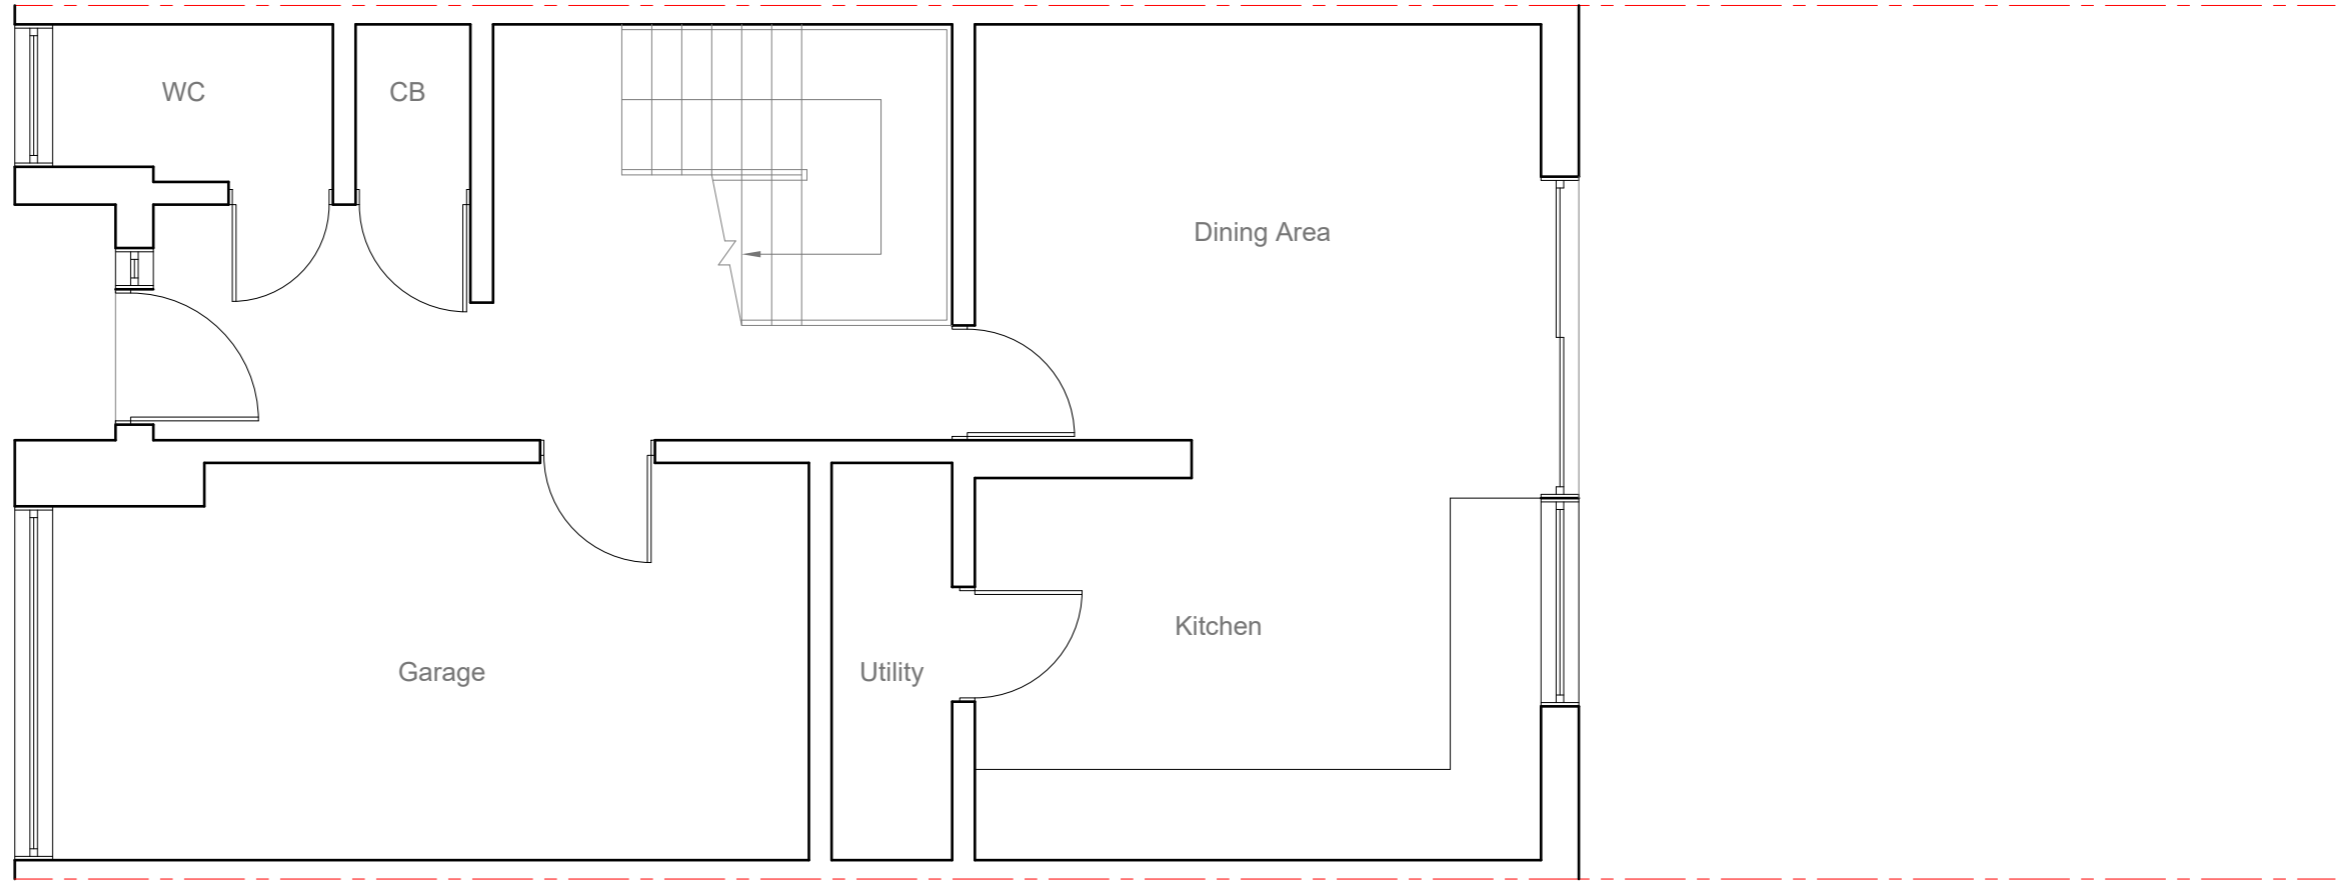

<u>Site Address:</u> 25 Hornby Close London NW3 3JL	<u>Drawing Content:</u> Existing Ground Floor Plan	<u>Drawings No:</u> 25hornbyclose/2018/01	<u>Date Drawn:</u> 12th March 2018	Planning Issue	
		1	2		3
		<u>Drawings Scale:</u> 1:50	<u>Drawn By:</u> KG	<u>Revision:</u>	
		1	4	6	8




All work to comply with current building regulations and codes of practice

Do not scale from drawings all dimensions to be checked on site before the start of any work

All Proposed External Materials to Match Existing External Materials

Any Proposed Windows to Flank wall to be Obscure Glazed and Non-Opening below 1.7m from FFL

1:50

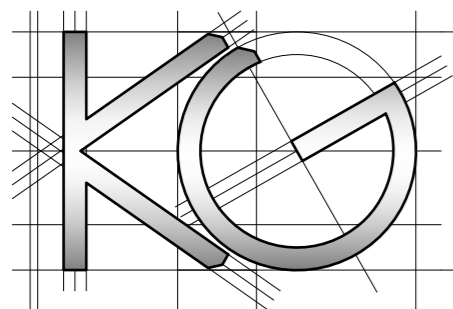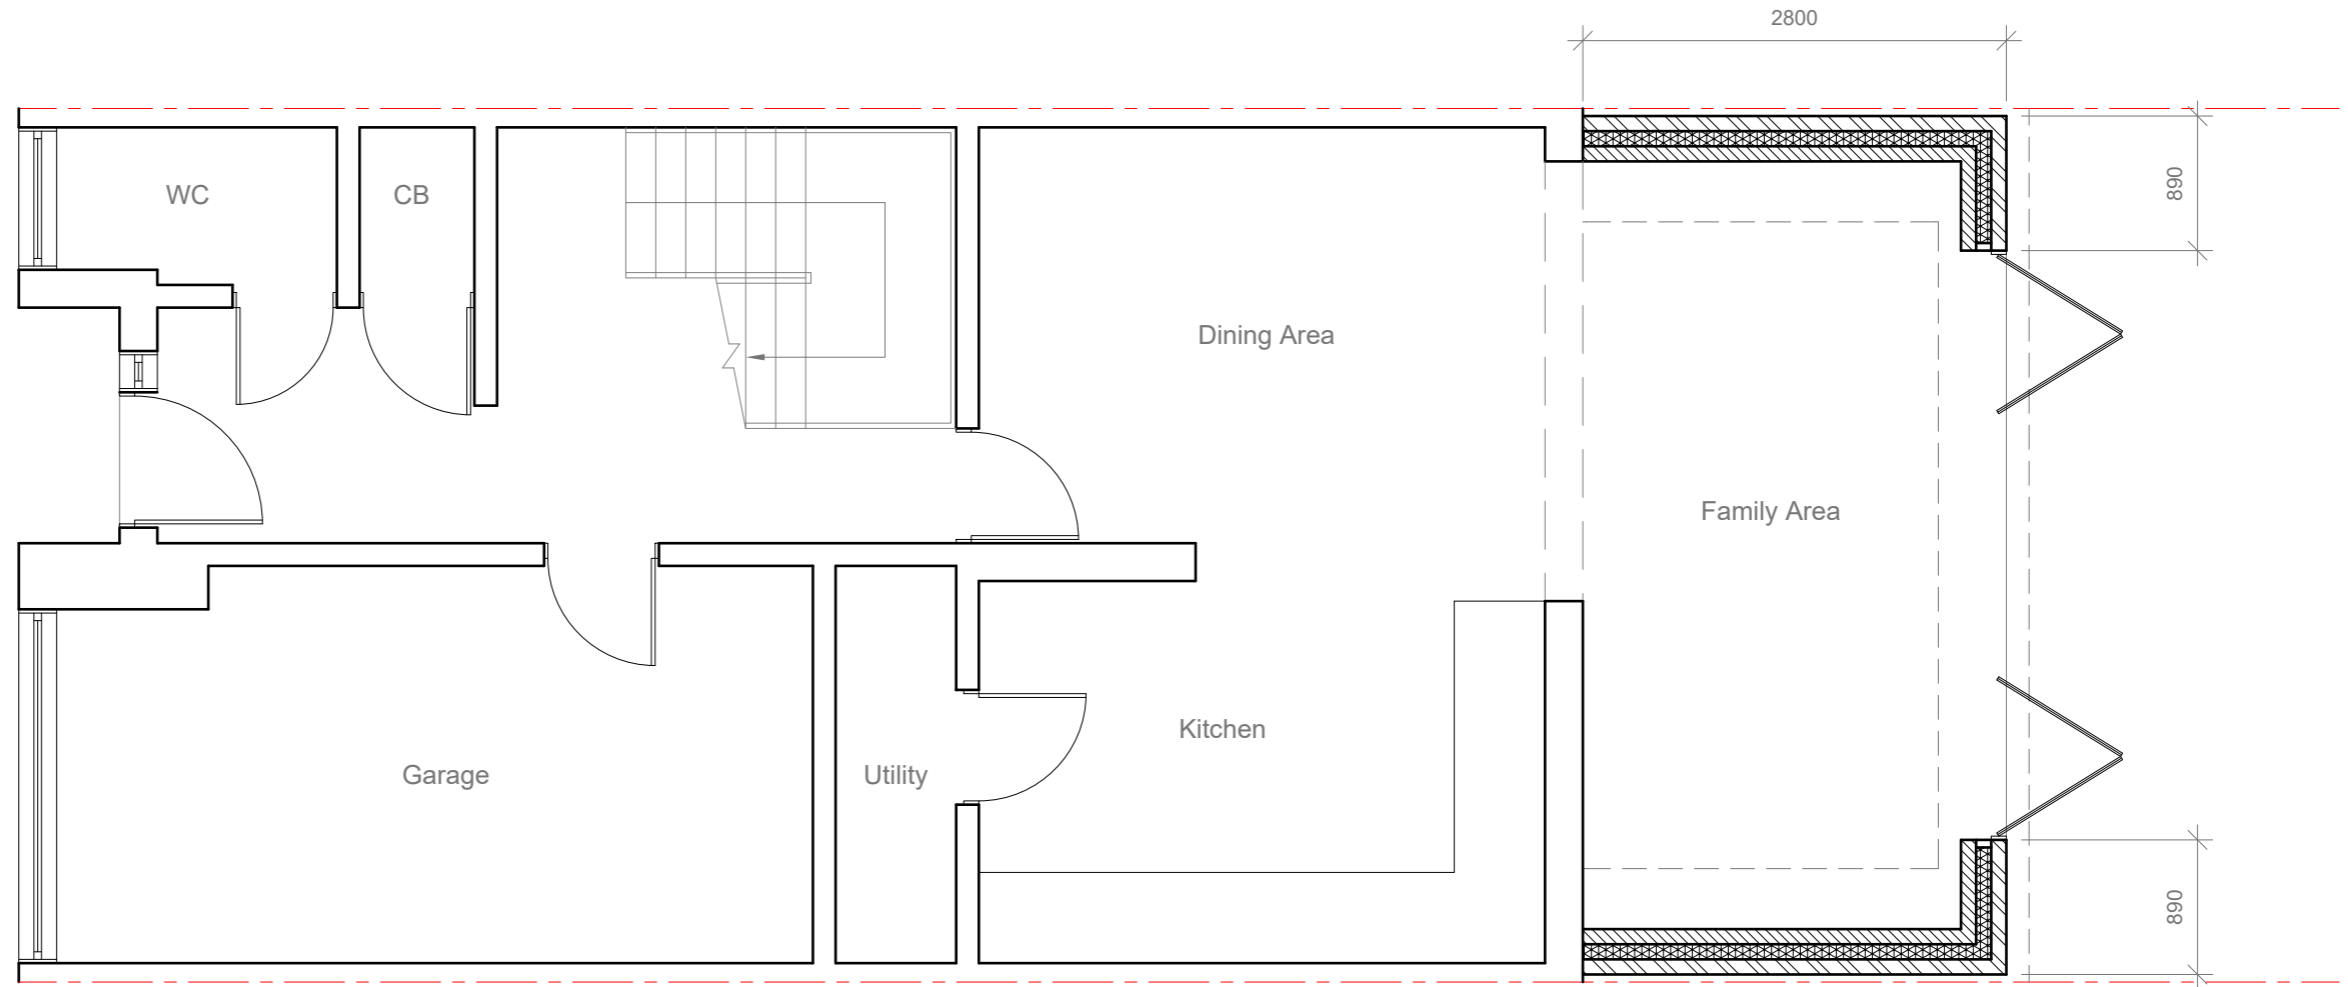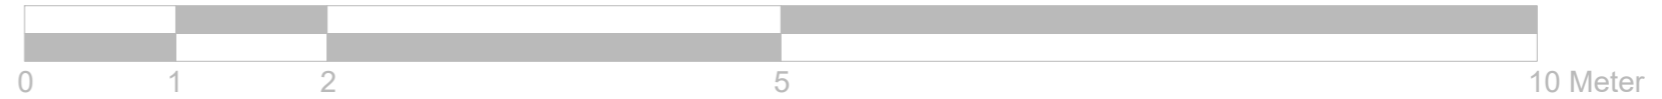



<u>Site Address:</u> 25 Hornby Close London NW3 3JL	<u>Drawing Content:</u> Proposed Ground Floor Plan	<u>Drawings No:</u> 25hornbyclose/2018/02	<u>Date Drawn:</u> 12th March 2018	Planning Issue								
		1	3		5							
1	2	<u>Drawings Scale:</u> 1:50	<u>Drawn By:</u> KG	Revision:								
		4	6	<table border="1"> <tr> <td> </td> <td> </td> <td> </td> <td> </td> <td> </td> <td> </td> <td> </td> <td> </td> <td> </td> <td> </td> </tr> </table> 8								

All work to comply with current building regulations and codes of practice


Do not scale from drawings all dimensions to be checked on site before the start of any work

All Proposed External Materials to Match Existing External Materials

Any Proposed Windows to Flank wall to be Obscure Glazed and Non-Opening below 1.7m from FFL

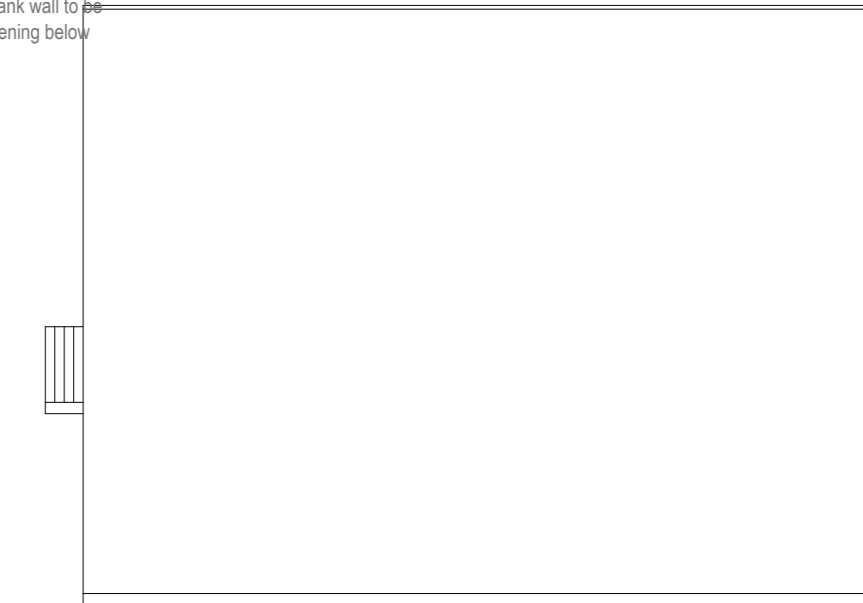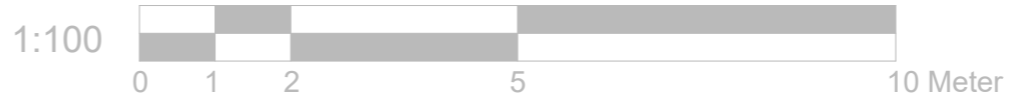


Existing Side Elevation
Scale 1:100

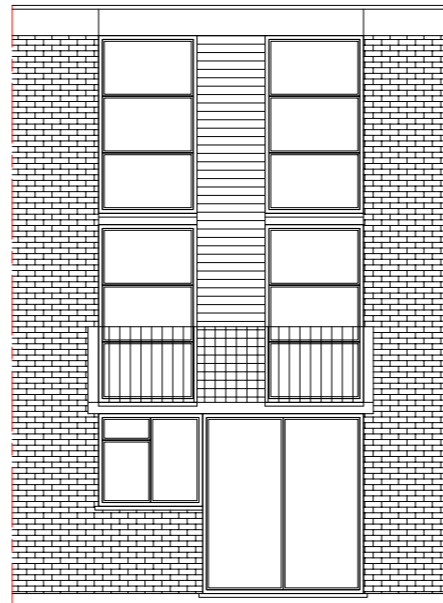


Existing Rear Elevation
Scale 1:100




Existing Side Elevation
Scale 1:100

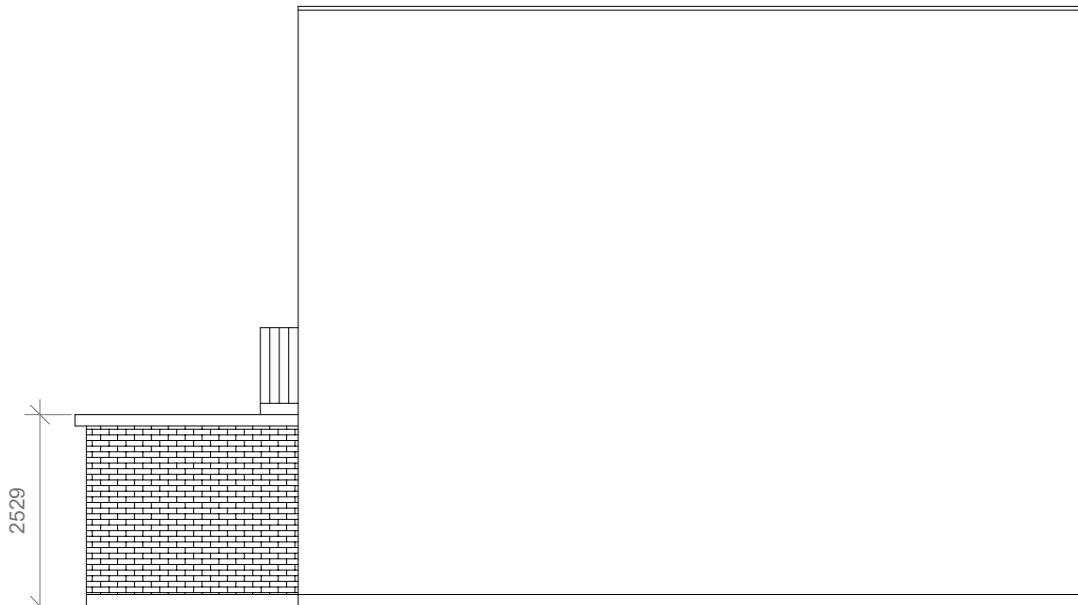


Proposed Side Elevation
Scale 1:100

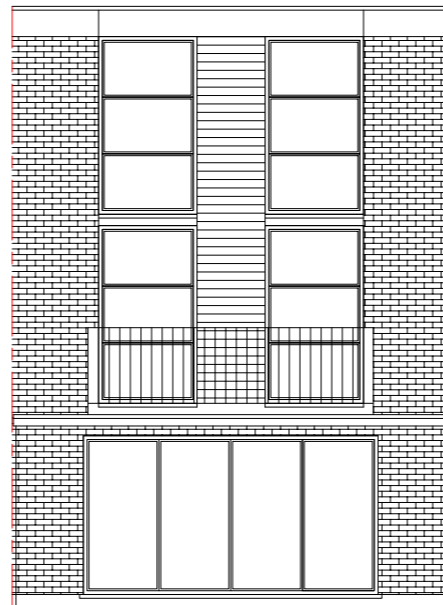

Proposed Rear Elevation
Scale 1:100

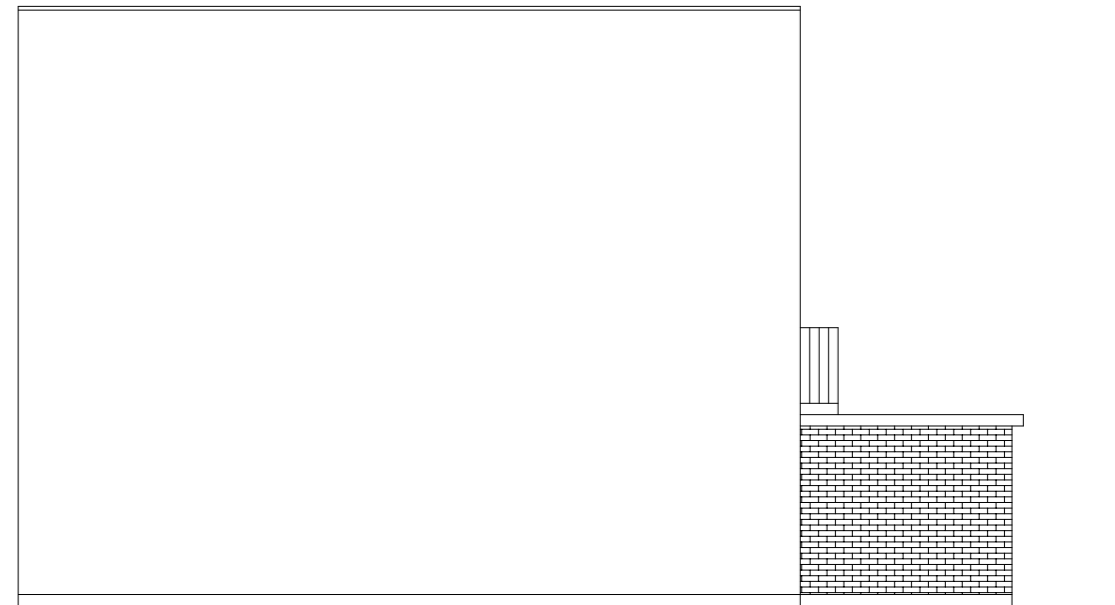

Proposed Side Elevation
Scale 1:100

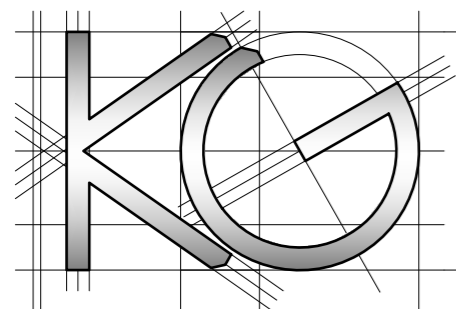

Site Address:
25 Hornby Close
London
NW3 3JL

1

Drawing Content:
Existing Elevations
Proposed Elevations

2

Drawings No:
25hornbyclose/2018/03

3

Drawings Scale:
1:100

4

Date Drawn:
12th March 2018

5

Drawn By:
KG

6

Planning Issue

7

Revision:

8