

NOTES

Contractor must verify all dimensions on site before commencing any work or preparing manufacturing drawings.



REVISIONS	
REV	DATE
AMENDMENTS	

Project:


3-4 Albert Terrace,  
London NW1 7SU.

This document and all information contained herein is the sole property of  
Avenell Design & Build and may not be issued to any third party for any purpose without prior permission  
being obtained.

Scale: 1:50.	File Ref: AV-D&B 123/1.
Date: 1.2018.	Dwg No:


Title: Handrail & railing to Entrance Area and  
safety railings.

Avenell Design & Build  
23 Galleys Lane, Arkley  
Hertfordshire  
EN5 4AR  
Tel/Fax 0208 441 0673.  
email:  
ellen.james@hotmail.co.uk

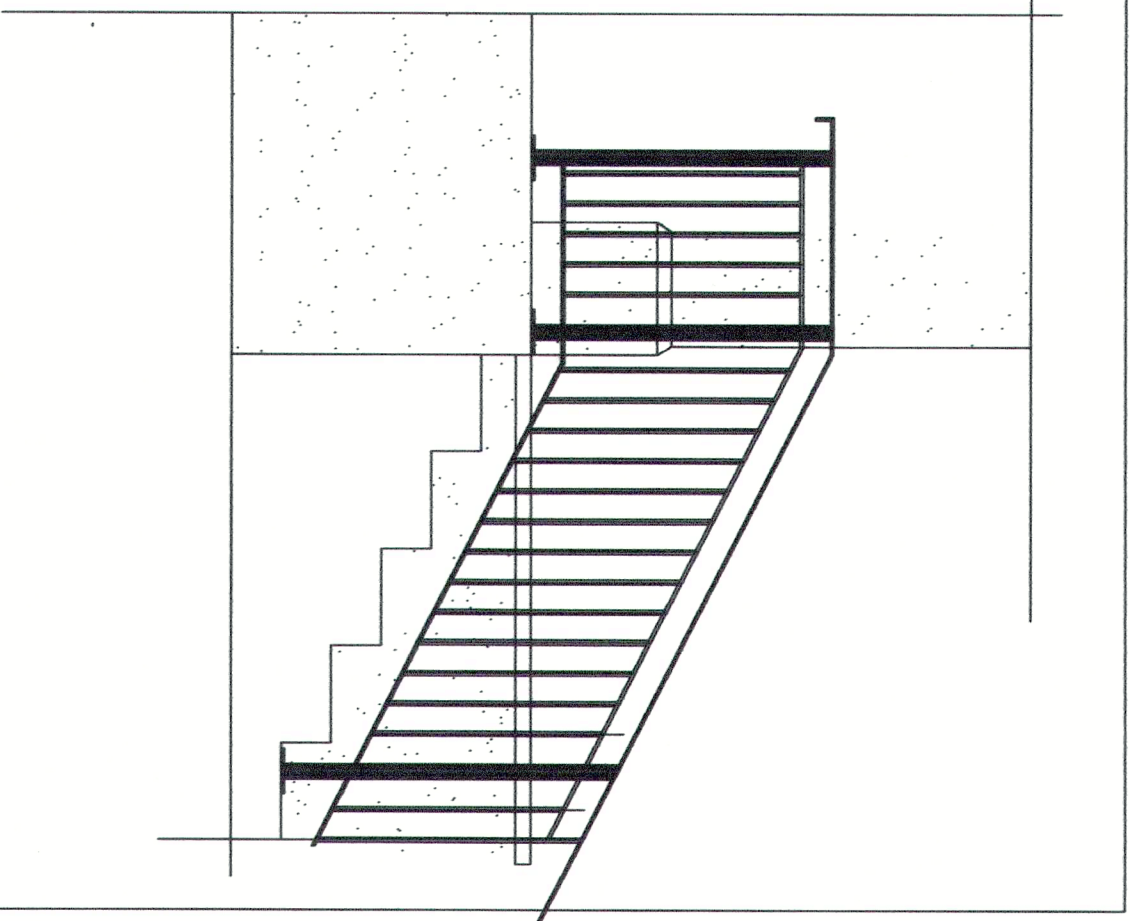

Proposed Side  
view of  
Existing Front  
entrance  
steps.


railings and to  
match profile  
used on front  
railings.

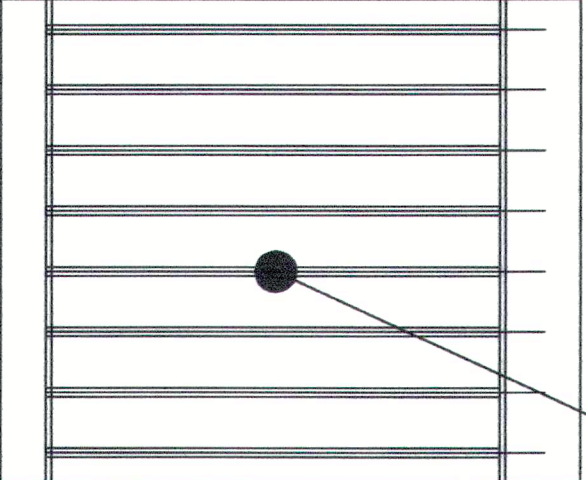

Proposed Side  
elevation of  
ground floor  
balcony  
projection  
showing infill  
panel.


Enlarged view.

see photograph  
no. 8.

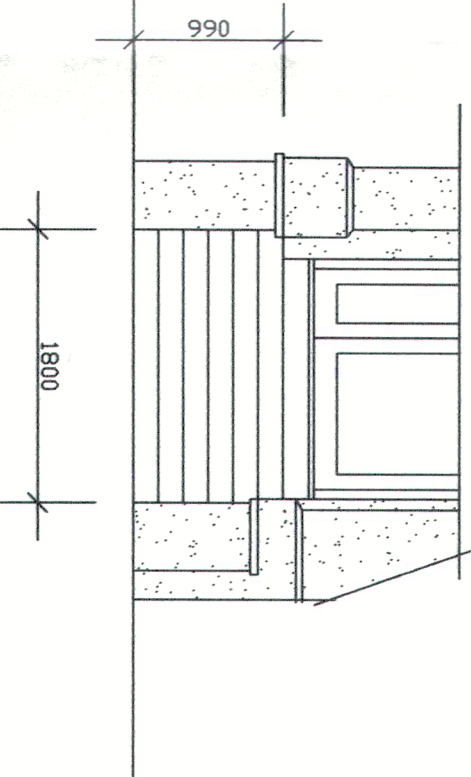


Existing Front  
entrance  
steps.

see photograph  
no. 1, 2, 3& 4  
attached.

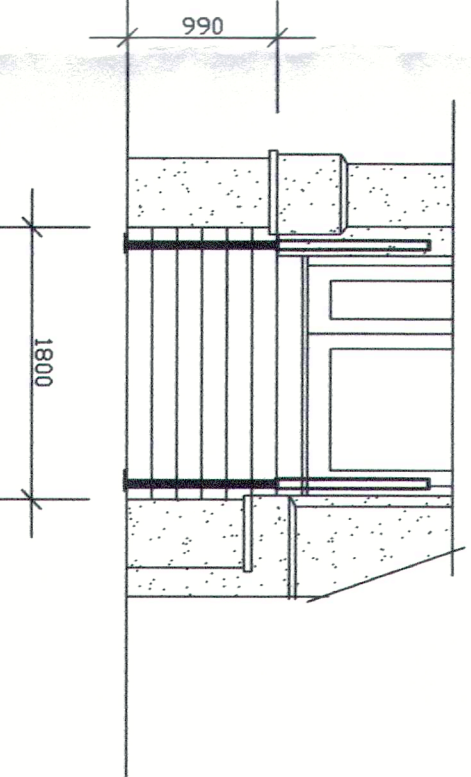


Proposed Front  
entrance  
steps.

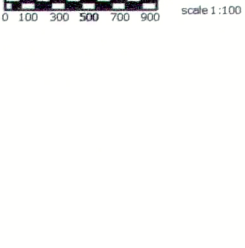


Side view  
Existing Front  
entrance steps.


see photograph  
no. 2 & 3.  
attached.

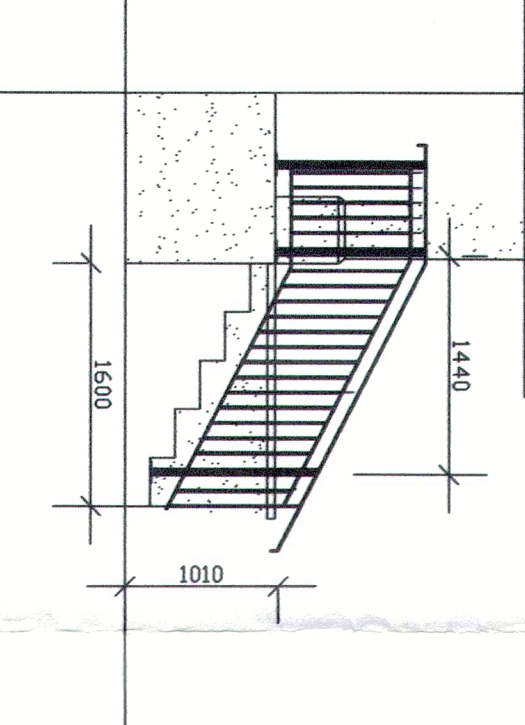


Proposed Side  
view of  
Existing Front  
entrance  
steps.

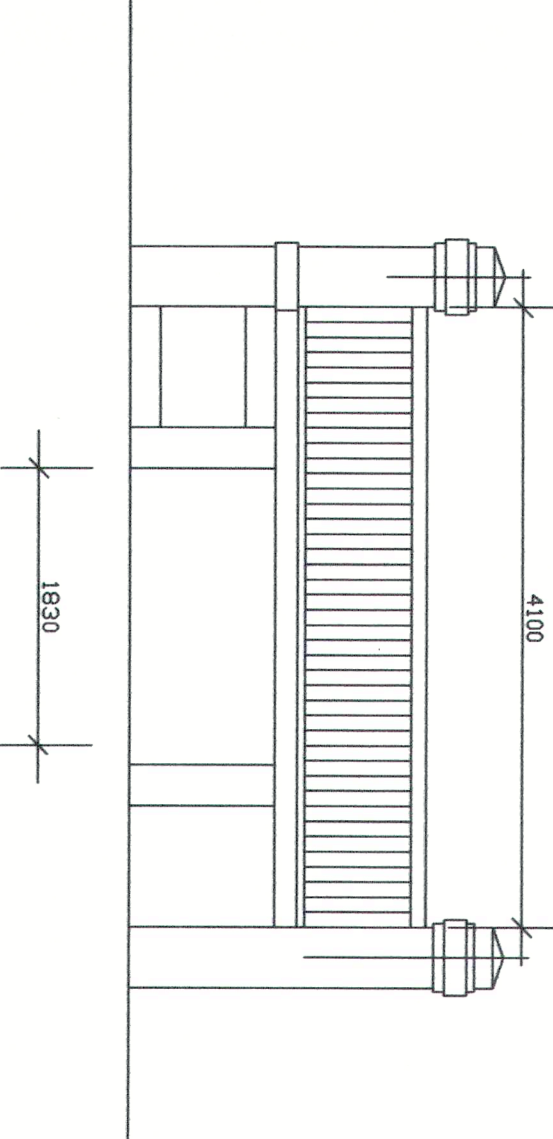

Front elevation  
of ground floor  
balcony  
projection.

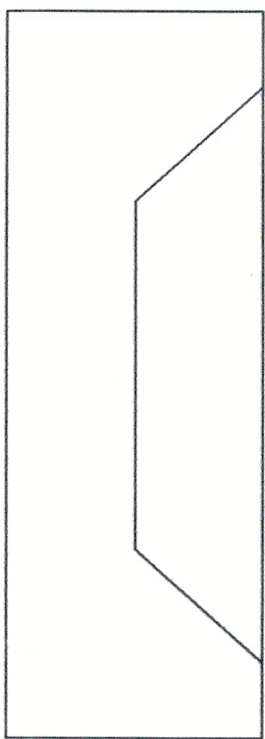


Side elevation  
of ground floor  
balcony  
projection.  
see photograph  
no. 5, 6 & 7.

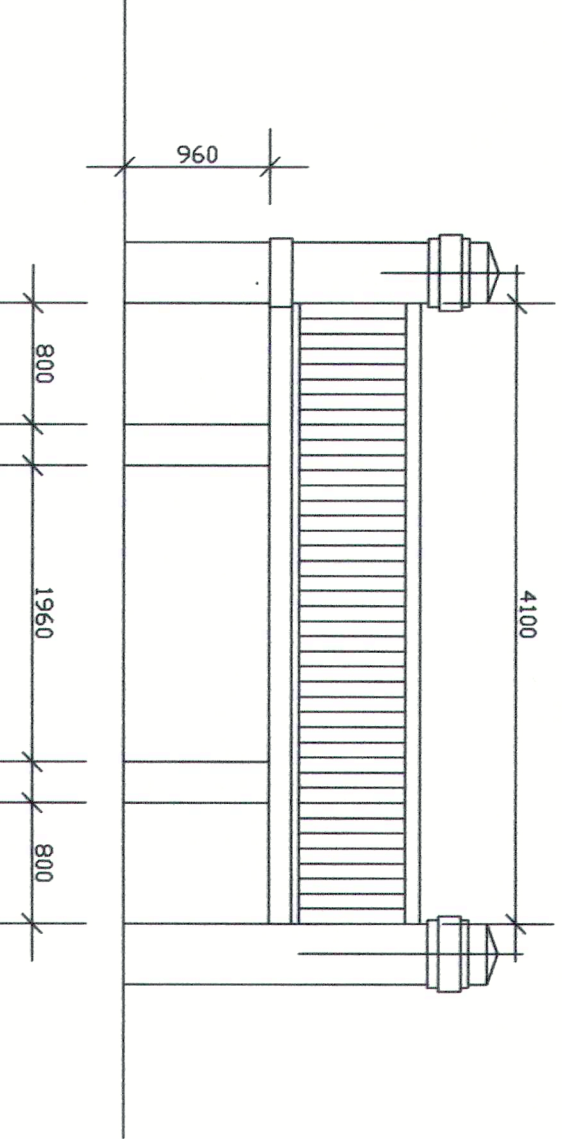

Proposed Front  
elevation of  
ground floor  
balcony  
projection.

Existing  
lightwell to be  
protected by  
grill at ground  
level.  
Metalwork  
section to  
match No.4

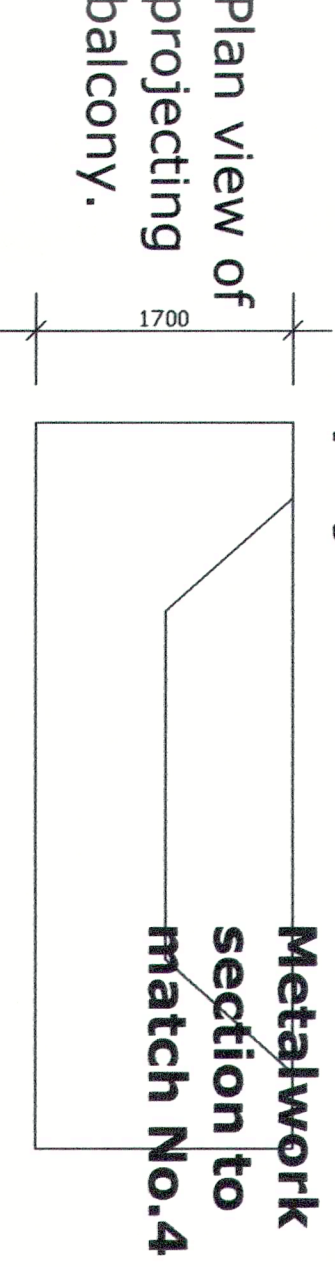

Plan view of  
projecting  
balcony.

ALL DIMENSIONS TO BE CHECKED ON SITE PRIOR TO MANUFACTURE.