

# PROPOSED SOUTH ELEVATION




SCALE BAR @ 1:100  
0 1 2 3 4 5 6 7 8 9 10  
METERS

# PROPOSED EAST ELEVATION




SCALE BAR @ 1:100  
0 1 2 3 4 5 6 7 8 9 10  
METERS

# BLOCK PLAN

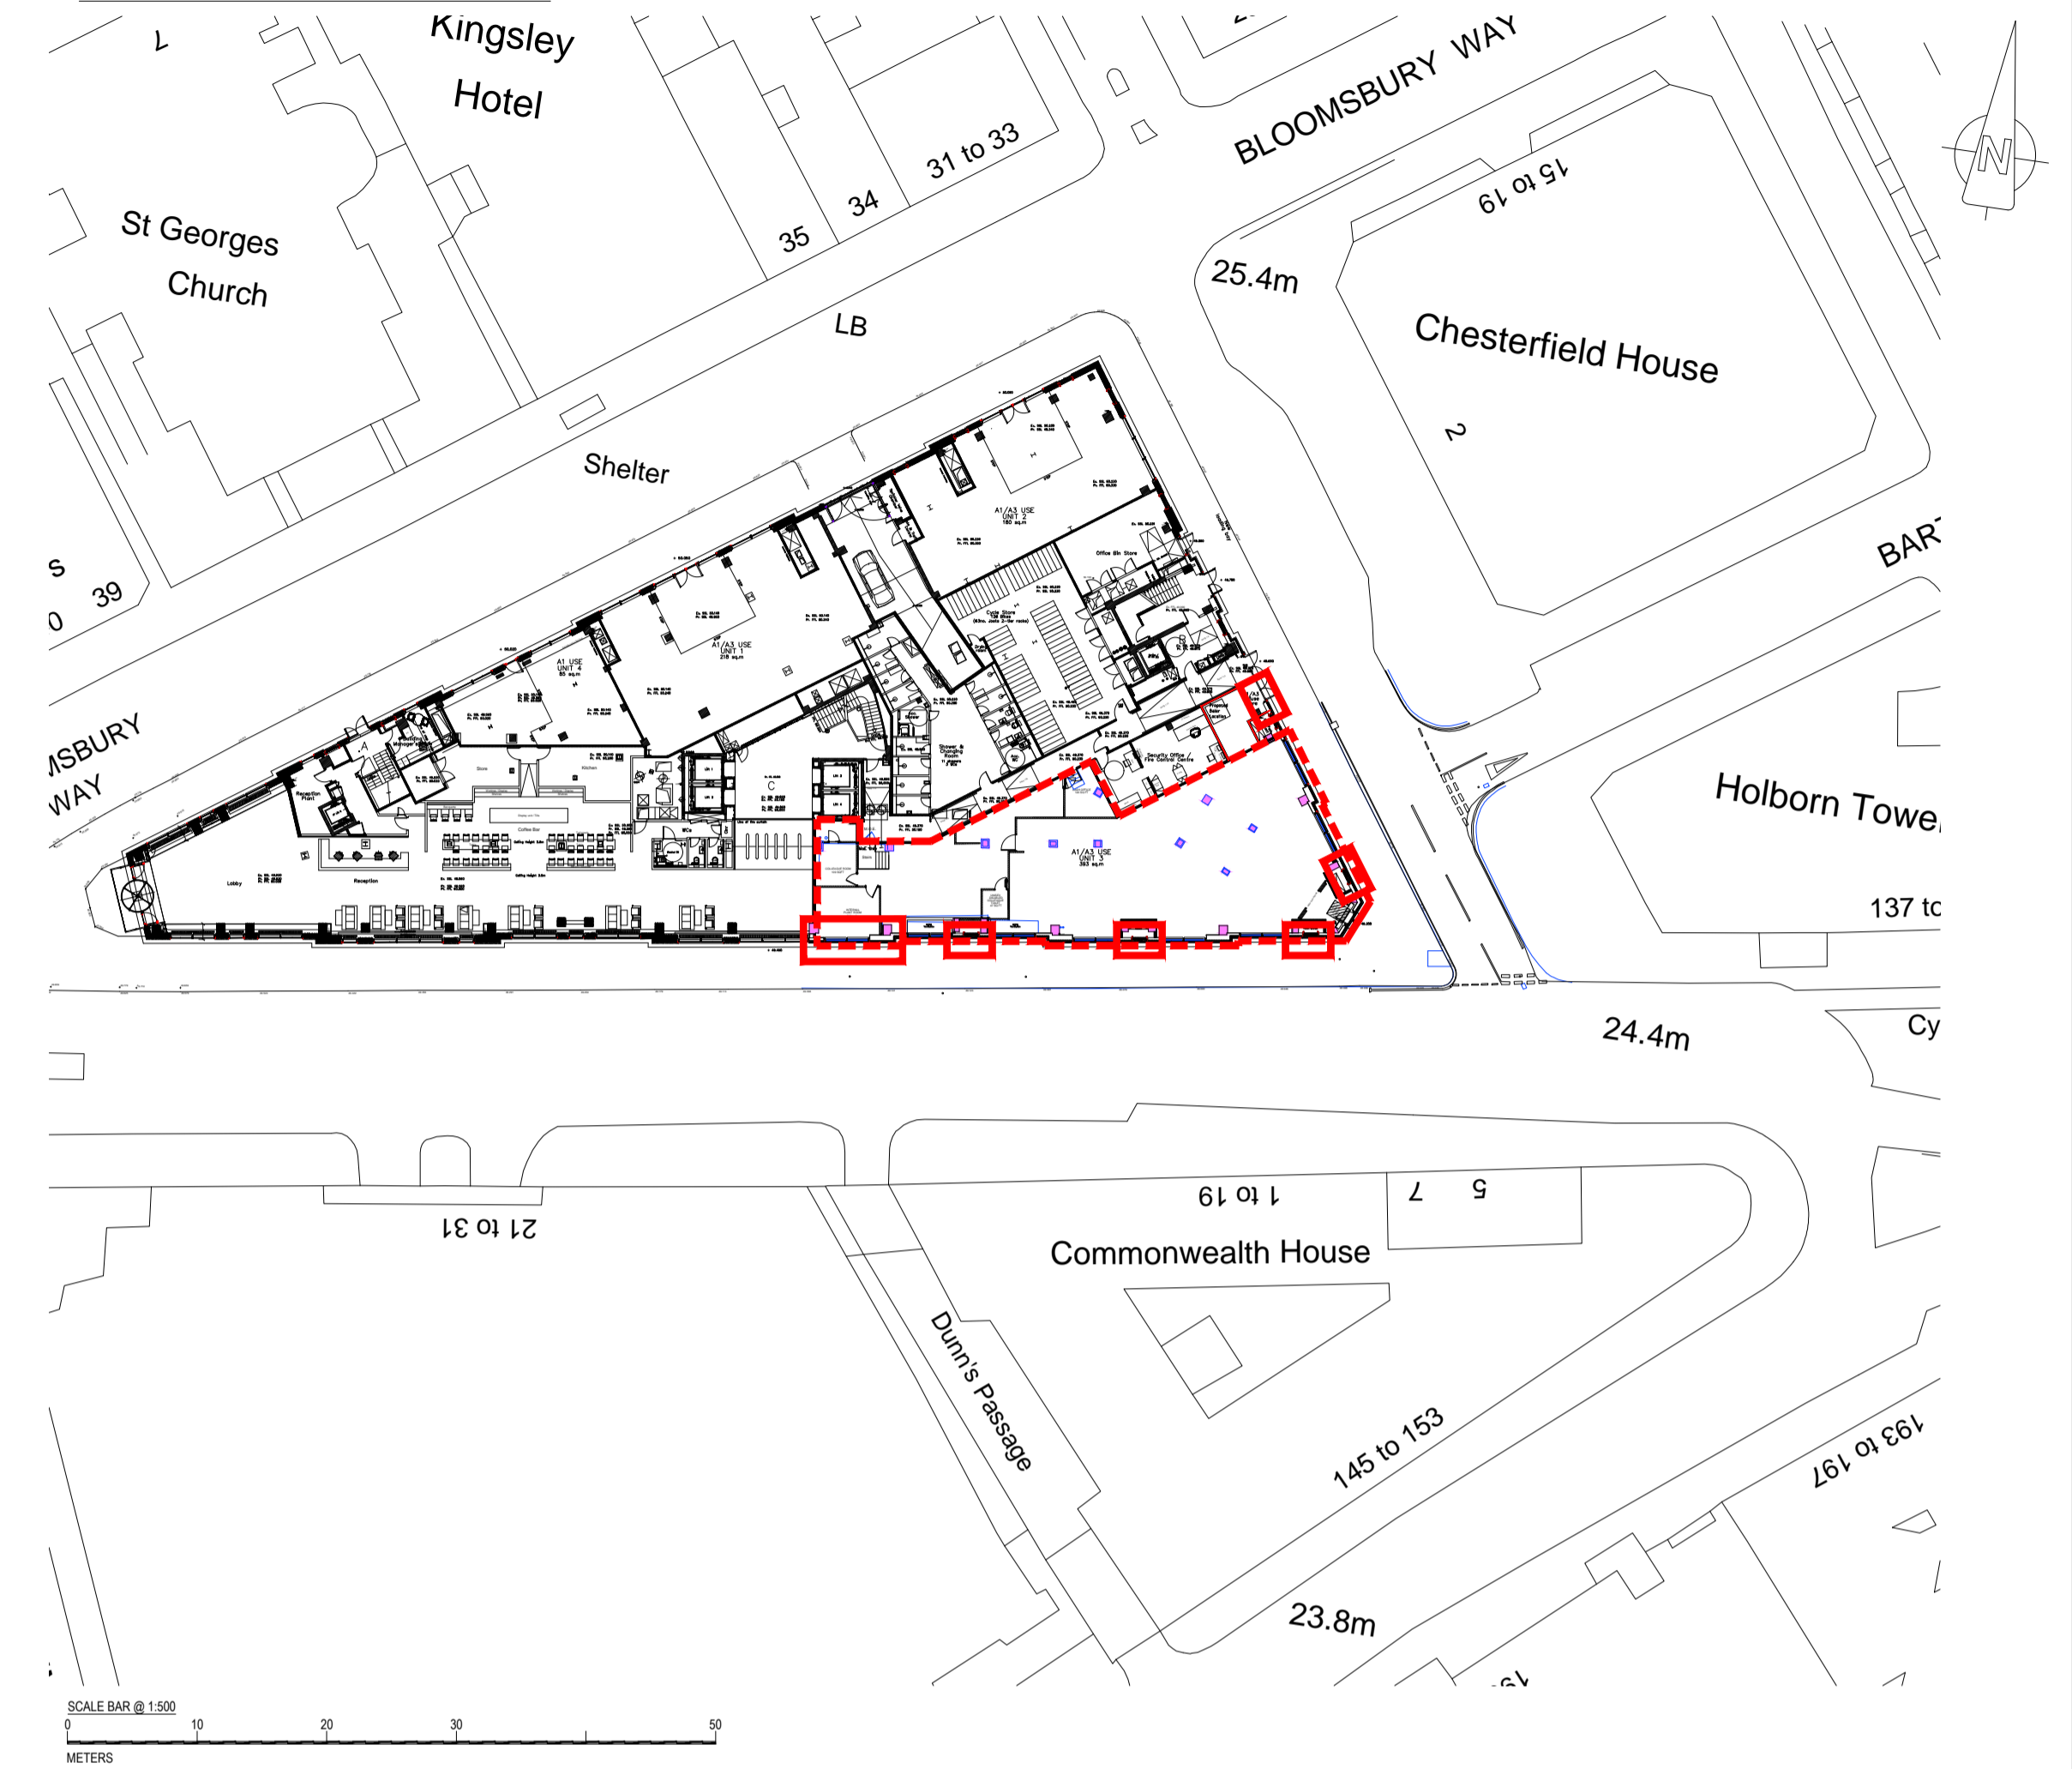

SCALE BAR @ 1:500  
0 10 20 30 40 50  
METERS

# LOCATION PLAN

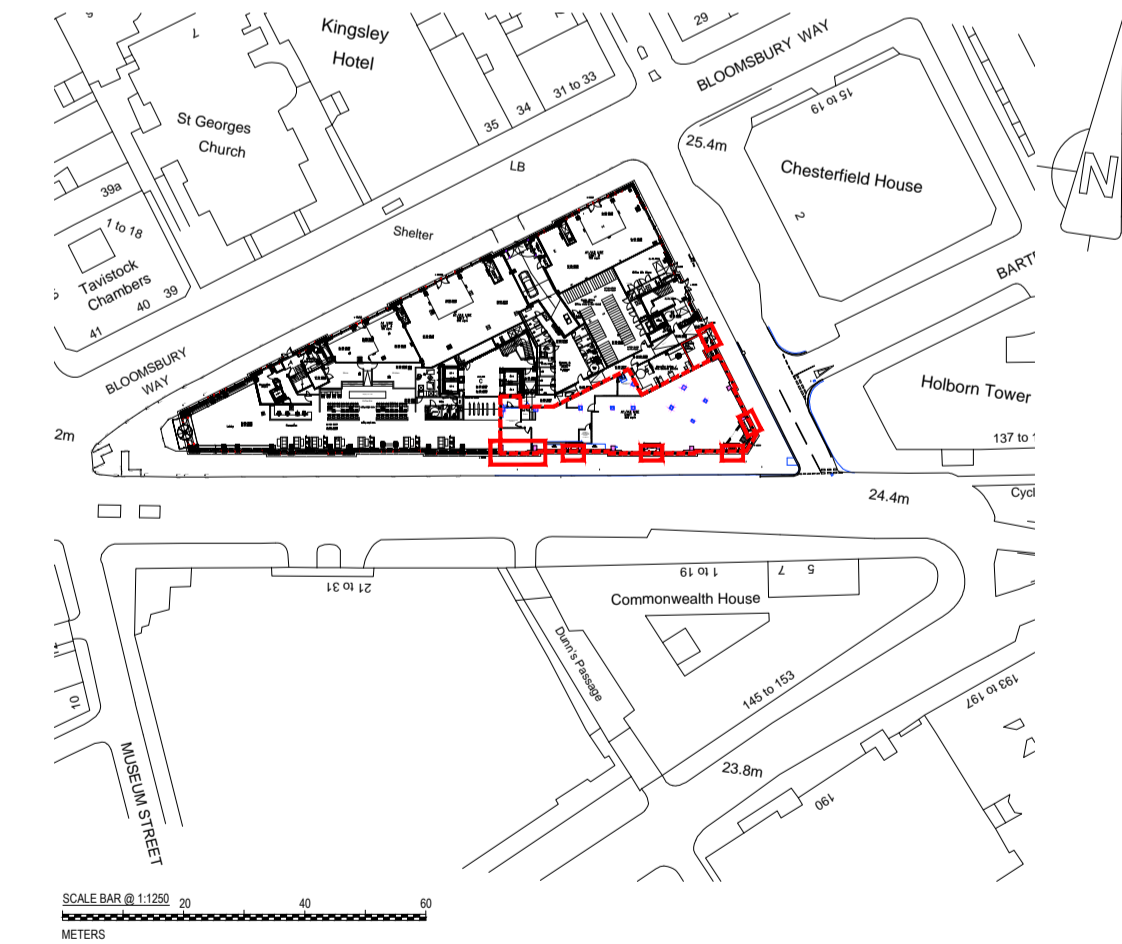

SCALE BAR @ 1:500  
0 10 20 30 40 50  
METERS

SIGNAGE SUBJECT TO SEPARATE APPLICATION

ENTRANCE SUBJECT TO SEPARATE APPLICATION

C	Amendments following RPS comments	13.03.18	JC	GP
B	Planl Option 2	01.03.18	JC	GP
A	First Issue	25.10.17	JC	GP
Revisions		Date	Drawn	Chk'd

Client  
**TESCO express**  
Tesco House,  
Shire Park, Kestrel Way,  
Welwyn Garden City,  
AL7 1GA  
Project  
10 Bloomsbury Way  
London  
WC1A 2SL



FACTOR 9 DESIGN  
4-6 Denbigh Mews  
Pimlico  
London  
SW1V 2HQ  
Phone 02078215650  
Email :  
email@factor9design.co.uk

Drawing Title Minor Works Plant Room Louver's (Sheet 1)	Status <b>PLANNING</b> Scale - unless otherwise stated 1:100 at A1 Drawing Number <b>16.041 / 500</b>	Rev <b>C</b>
---	--	-----------------