


1 Rear Elevation - Existing
Scale: 1:100

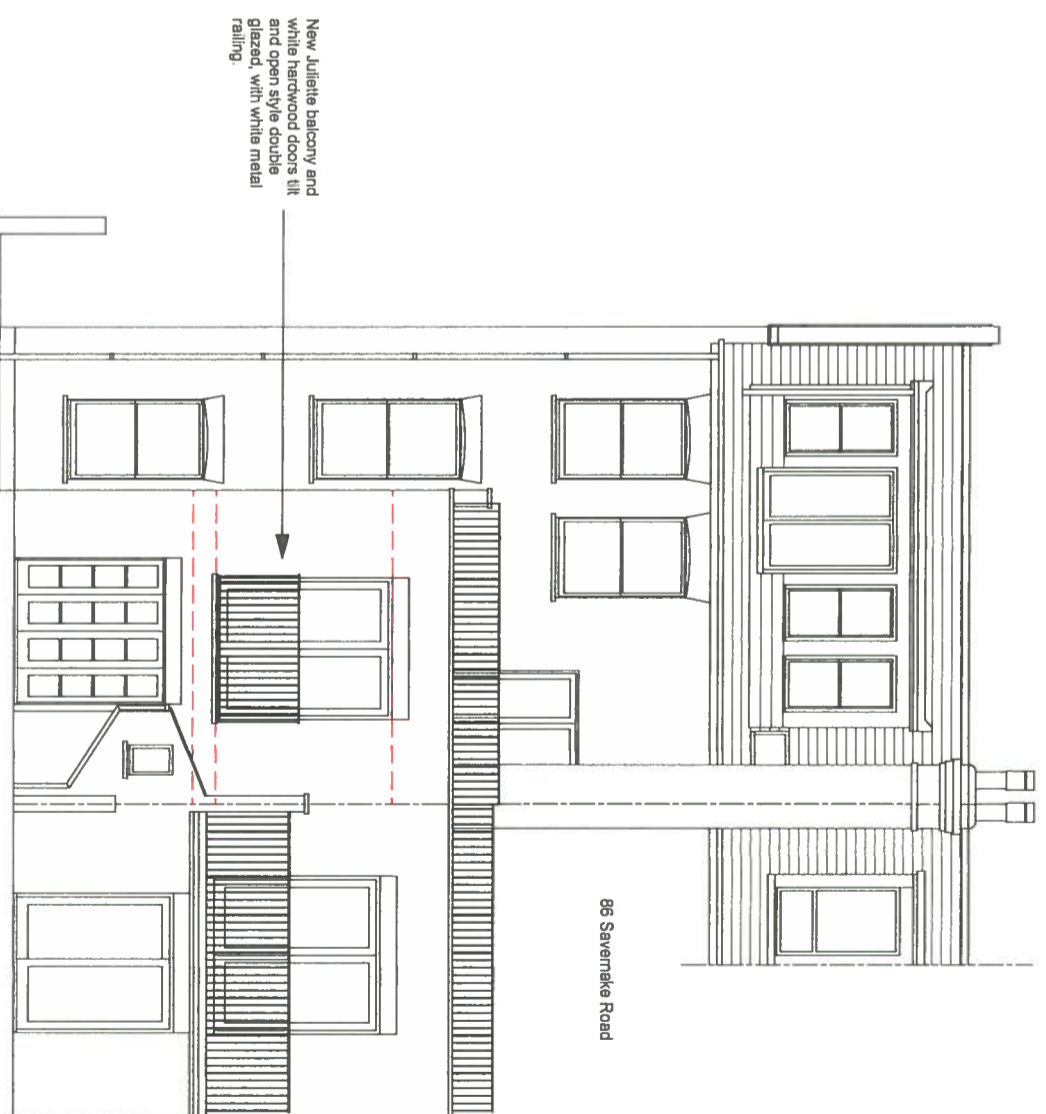

2 Rear Elevation - Proposed
Scale: 1:100

D'SOTO ARCHITECTS 75 CANFIELD GARDENS LONDON NW6 3EA T: + 44 020 7278 5100 EMAIL: info@dsoto.com

| | | | | | |
|----------------|--|---------|--------------|-----------|---------|
| Job Title: | 1st Floor, 88 Severnake Road, London NW3 | Date: | January 2018 | Scale: | 1:100A3 |
| Drawing Title: | Existing and Proposed - Rear Elevation | Dwg No: | DS154-003 | Revision: | |

Contractors must verify all dimensions on site before commencing any work. Do not scale from this drawing. The Copyright of this drawing is reserved. This drawing must not be disclosed without authority from D'SOTO.