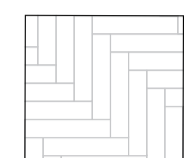
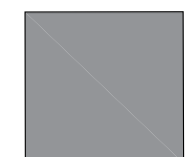

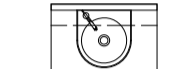
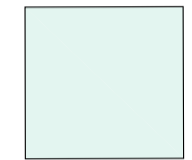
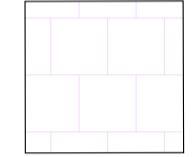
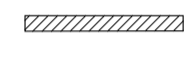

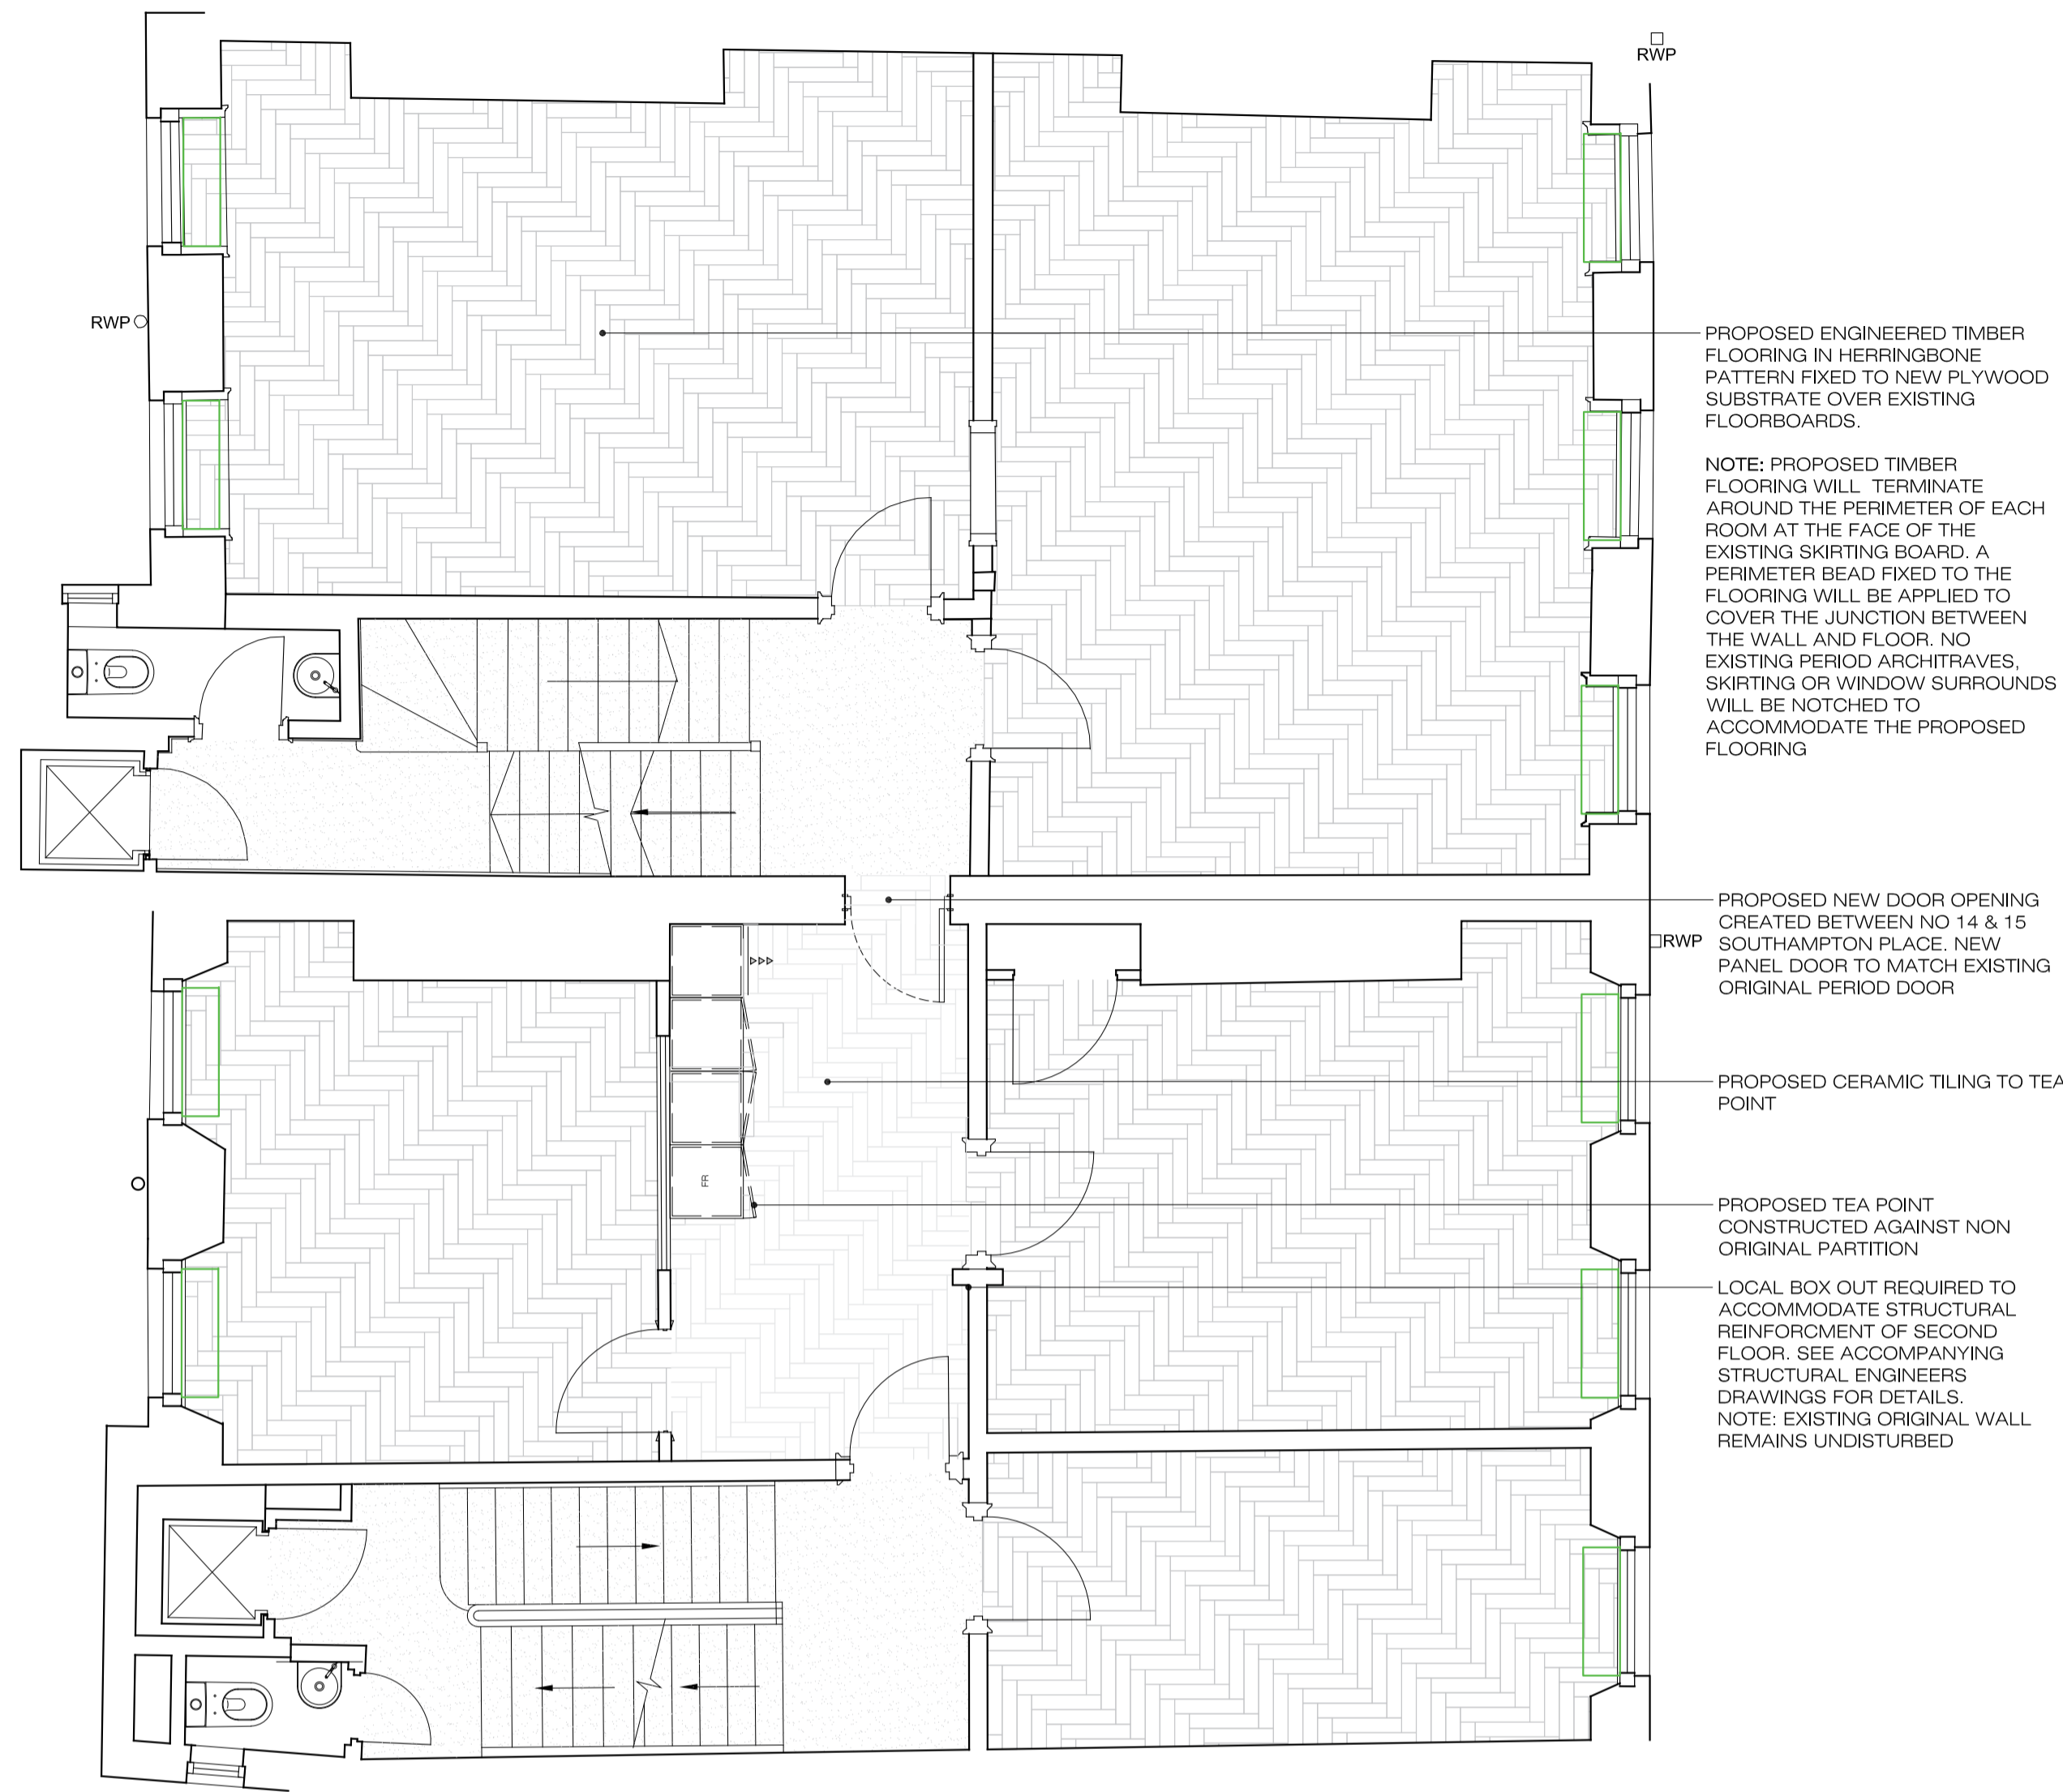


NOTES

This drawing is copyright. All rights reserved.
Do not scale from this drawing; work from figured dimensions only.

KEY

-  ENGINEERED TIMBER FLOORING IN HERRINGBONE PATTERN FIXED TO 12MM TONGUE & GROOVE PLY SUBSTRATE ON TOP OF EXISTING TIMBER FLOOR BEAMS
-  INSET ENTRANCE MATTING
-  NEW AC ENCLOSURE UNIT
-  NEW WC VANITY UNIT
-  NEW ANTI STATIC VINYL FLOORING TO COMMS ROOM
-  NEW CERAMIC TILING TO SHOWER ROOMS
-  NEW PLASTER BOARD PARTITION
-  PROPOSED BROADLOOM CARPET



PROPOSED ENGINEERED TIMBER FLOORING IN HERRINGBONE PATTERN FIXED TO NEW PLYWOOD SUBSTRATE OVER EXISTING FLOORBOARDS.

NOTE: PROPOSED TIMBER FLOORING WILL TERMINATE AROUND THE PERIMETER OF EACH ROOM AT THE FACE OF THE EXISTING SKIRTING BOARD. A PERIMETER BEAD FIXED TO THE FLOORING WILL BE APPLIED TO COVER THE JUNCTION BETWEEN THE WALL AND FLOOR. NO EXISTING PERIOD ARCHITRAVES, SKIRTING OR WINDOW SURROUNDS WILL BE NOTCHED TO ACCOMMODATE THE PROPOSED FLOORING

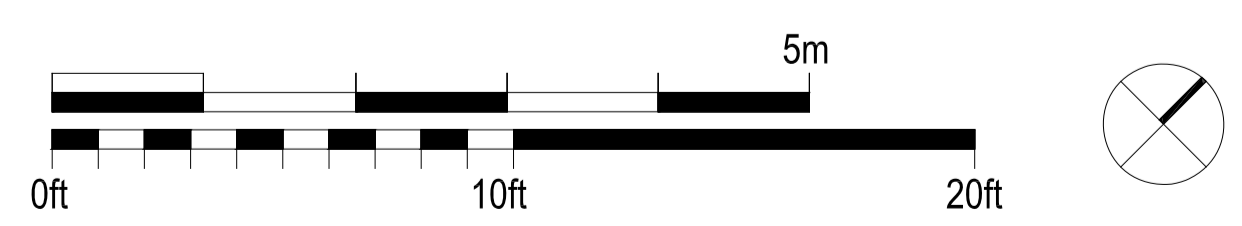
PROPOSED NEW DOOR OPENING CREATED BETWEEN NO 14 & 15 SOUTHAMPTON PLACE. NEW PANEL DOOR TO MATCH EXISTING ORIGINAL PERIOD DOOR

PROPOSED CERAMIC TILING TO TEA POINT

PROPOSED TEA POINT CONSTRUCTED AGAINST NON ORIGINAL PARTITION


LOCAL BOX OUT REQUIRED TO ACCOMMODATE STRUCTURAL REINFORCEMENT OF SECOND FLOOR. SEE ACCOMPANYING STRUCTURAL ENGINEERS DRAWINGS FOR DETAILS. NOTE: EXISTING ORIGINAL WALL REMAINS UNDISTURBED

01 PROPOSED SECOND FLOOR PLAN
SCALE 1:50@A1



NOTE: PLEASE REFER TO LISTED BUILDING CONSENT APPLICATION REF: 2017/2248/L FOR CONFIRMATION OF APPROVED WORKS

A Planning Approval 30.02.18
- Pre-Application MD 14/11/2017

	PROJECT TITLE 14-15 Southampton Place						
	DRAWING TITLE Second Floor GA - Proposed Finishes						
	DWG STATUS PLANNING						
DRAWN	MD	FILE	648	DATE	25.09.17	REVISION	A
CHECKED	TJM	JOB NO.	648	SCALE	1:50@A1	DWG NO.	648_103