studio architectural services Itd.

2 magdalen mews back of 164 finchley road london NW3 5HB tel:+44 (0)207 794 1625 fax:+44 (0) 207 794 0296 info@as-studio.co.uk

NW2 3TL LONDON CLIENT NAME: -

EXISTING ROOF PLAN DRAWING NO: 2095(EXI)104 PROJECT STAGE: PLANNING VERSION: -

SCALE 1:100


DUCUMENT NOTES: 1. THIS DRAWING IS FOR PLANNING PURPOSES ONLY AND SHOULD NOT BE USED FOR CONSTRUCTION. 2. THIS DRAWING AND DESIGN IS FOR USE SOLELY IN CONNECTION WITH THE PROJECT DESCRIBED BELOW. 3. THIS DRAWING AND DESIGN IS THE PROPERTY OF AS STUDIO AND MUST NOT BE ISSUED, LOANED OR COPIED WITHOUT WRITTEN CONSENT. WITHOUT WRITTEN CONSENT. 4. THIS DRAWING IS TO BE READ IN CONJUNCTION WITH ALL ADDITIONAL INFORMATION FORMING PART OF THIS APPLICATION.

DOCUMENT NOTES:

**EXISTING ROOF PLAN** 

PROJECT ADDRESS:

95 FORDWYCH ROAD

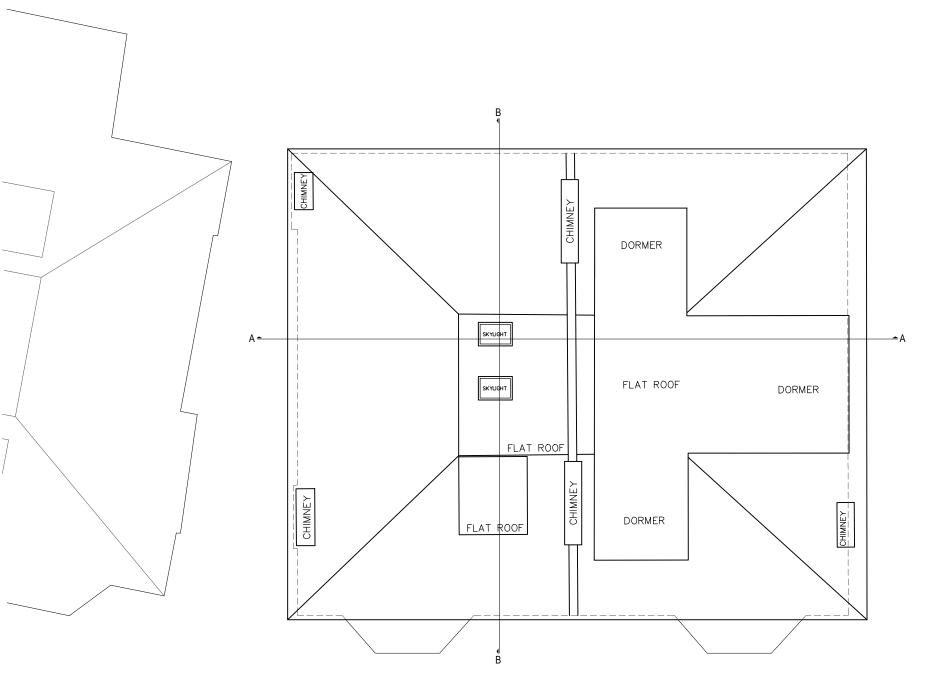

 $\mathbb{O}_{\mathbf{N}}$ 



		REV.
DWG FILE: 2095(PLA)100-300		
DRAWN: DA, MM		
SCALE: 1:100	SIZE: A3	MAR 2018