


Copyright © NUSPACE
 This drawing is the property of NUSPACE and is the subject of Intellectual Property Rights including copyright and design right and shall not be reproduced, copied, loaned or submitted to any other party without the written consent of NUSPACE.


Only figured dimensions to be taken. Any discrepancies to be reported to NUSPACE prior to setting out or ordering of any materials. These drawings should be looked at in conjunction with the signed order form. All materials to be used in the construction of the project are as specified or similar.



Front Elevation

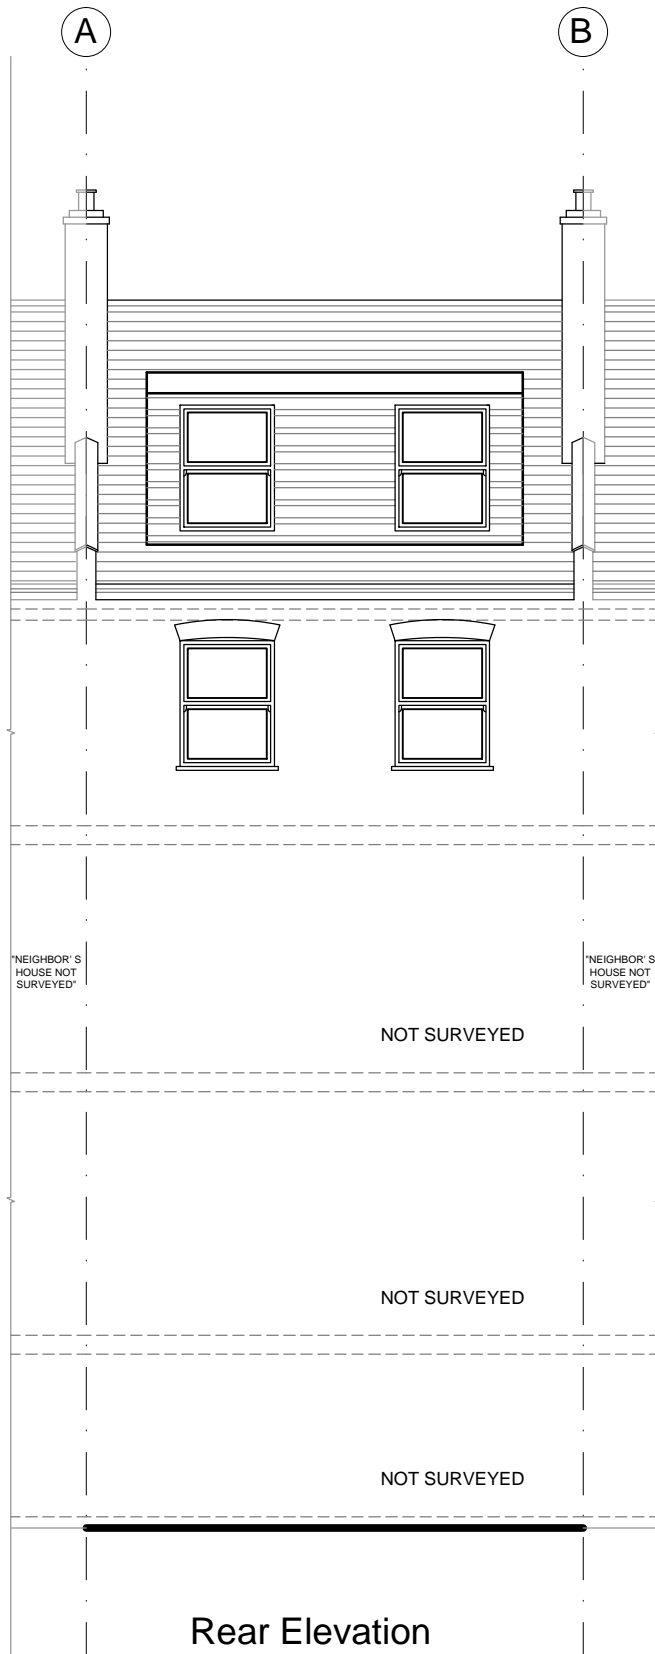


Rear Elevation

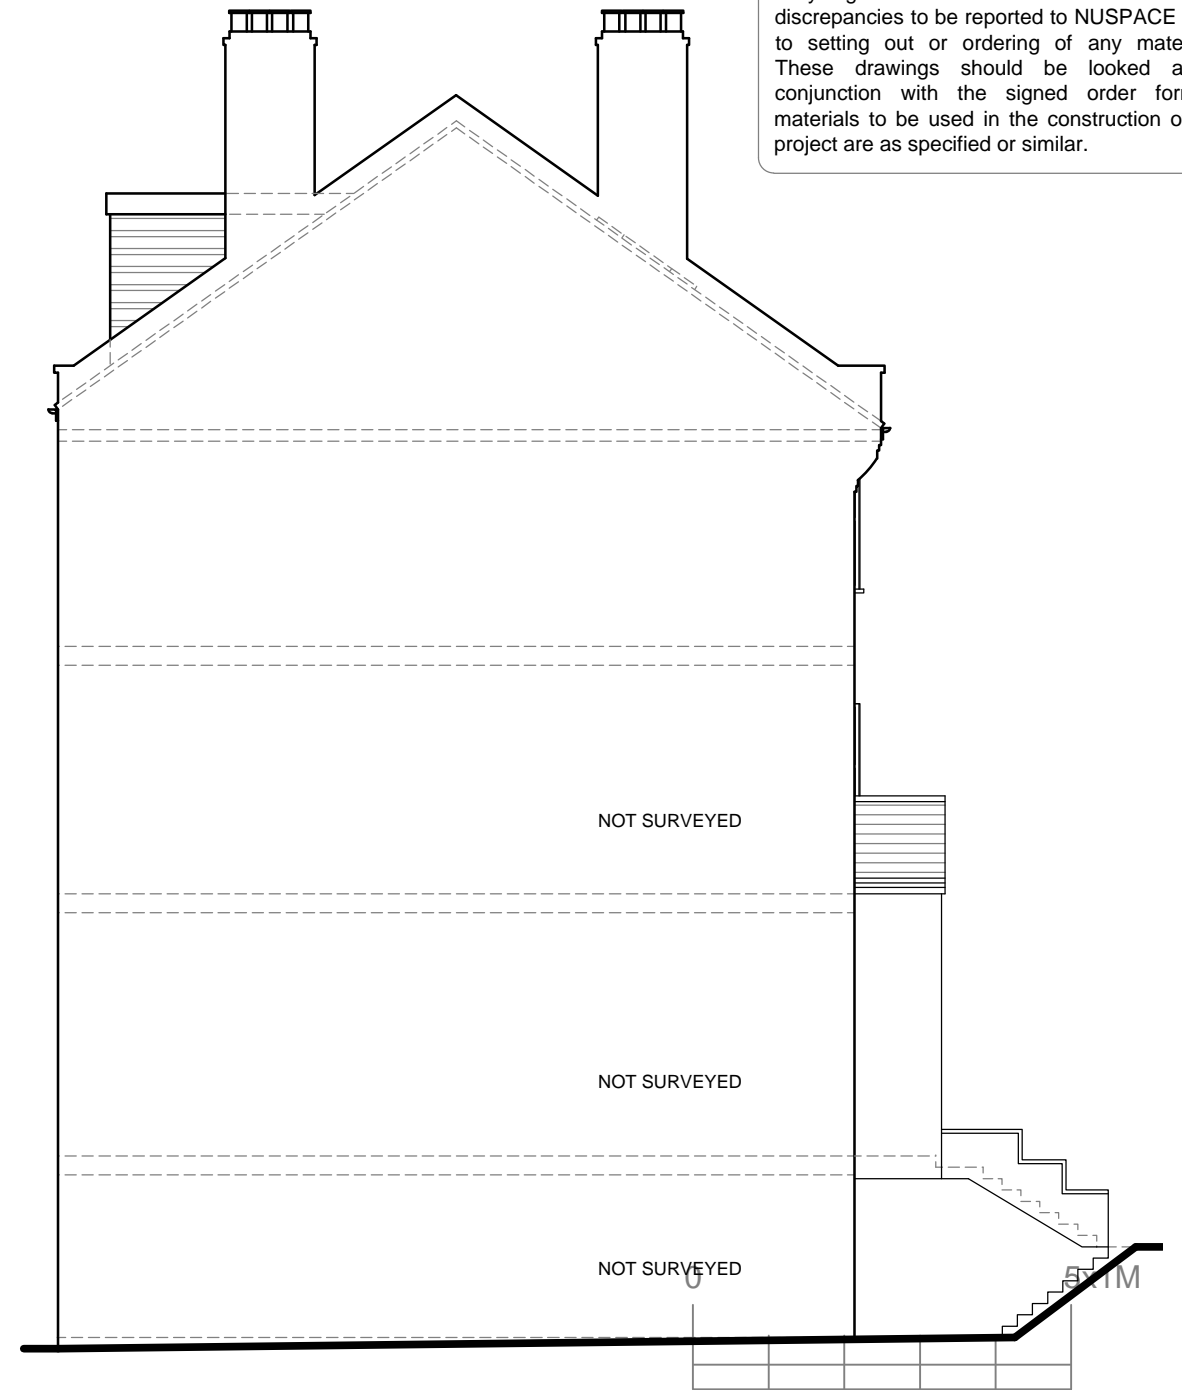

Side Elevation

| | | | |
|---------------|---|-----------|------------|
| Client | MARK LUKMANI & SHERRY ZAHID | | |
| Project | FLAT 4, 19 BIRCHINGTON ROAD LONDON NW6 4LL | | |
| Job Title | LOFT CONVERSION | | |
| Drawing Title | PROPOSED ELEVATIONS | | |
| Drawn | SDS | Checked | TOL |
| Date | FEBRUARY 2018 | Scale | 1:100 @ A3 |
| Drawing No. | 107 (P) | Amendment | - |



nuspace
LONDON

YOUR LOCAL LOFT SPECIALIST
0870 609 1014
www.i-want-nuspace.co.uk