



Copyright © NUSPACE  
 This drawing is the property of NUSPACE and is the subject of Intellectual Property Rights including copyright and design right and shall not be reproduced, copied, loaned or submitted to any other party without the written consent of NUSPACE.


Only figured dimensions to be taken. Any discrepancies to be reported to NUSPACE prior to setting out or ordering of any materials. These drawings should be looked at in conjunction with the signed order form. All materials to be used in the construction of the project are as specified or similar.

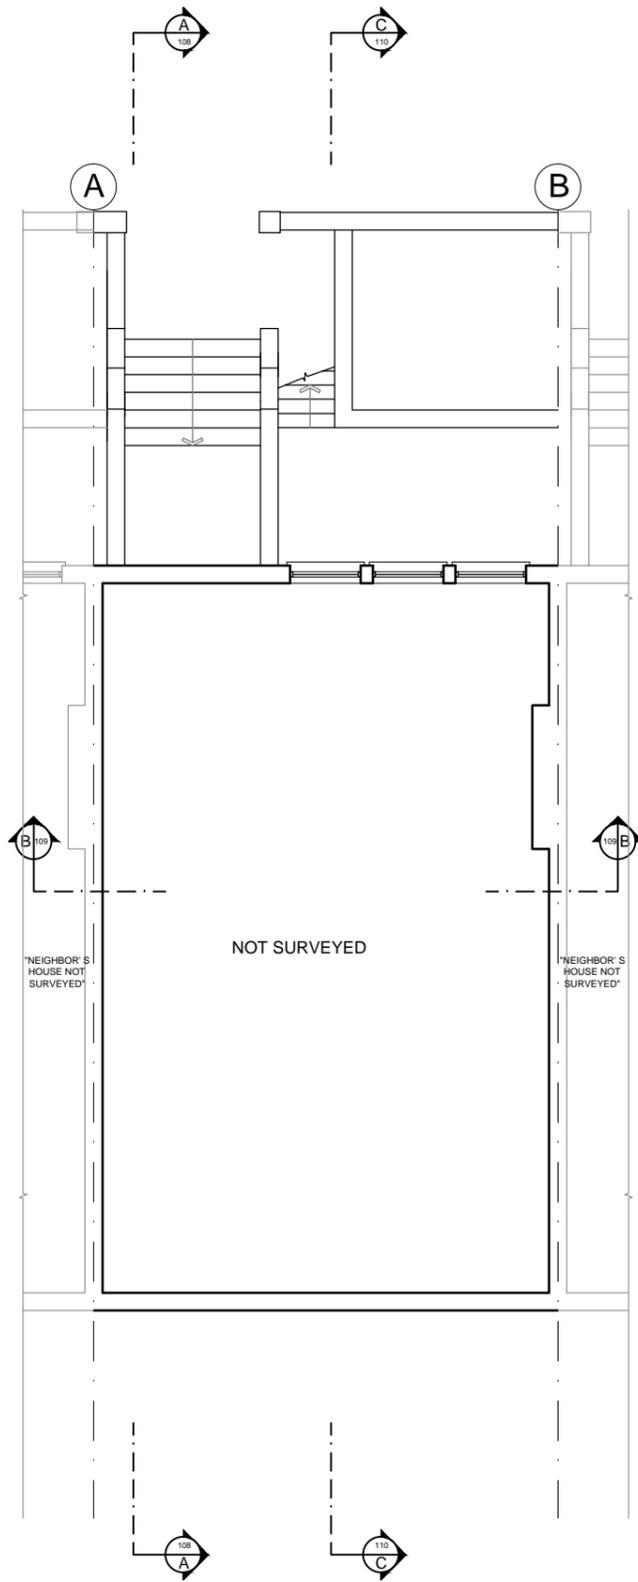

Lower Ground Floor Plan

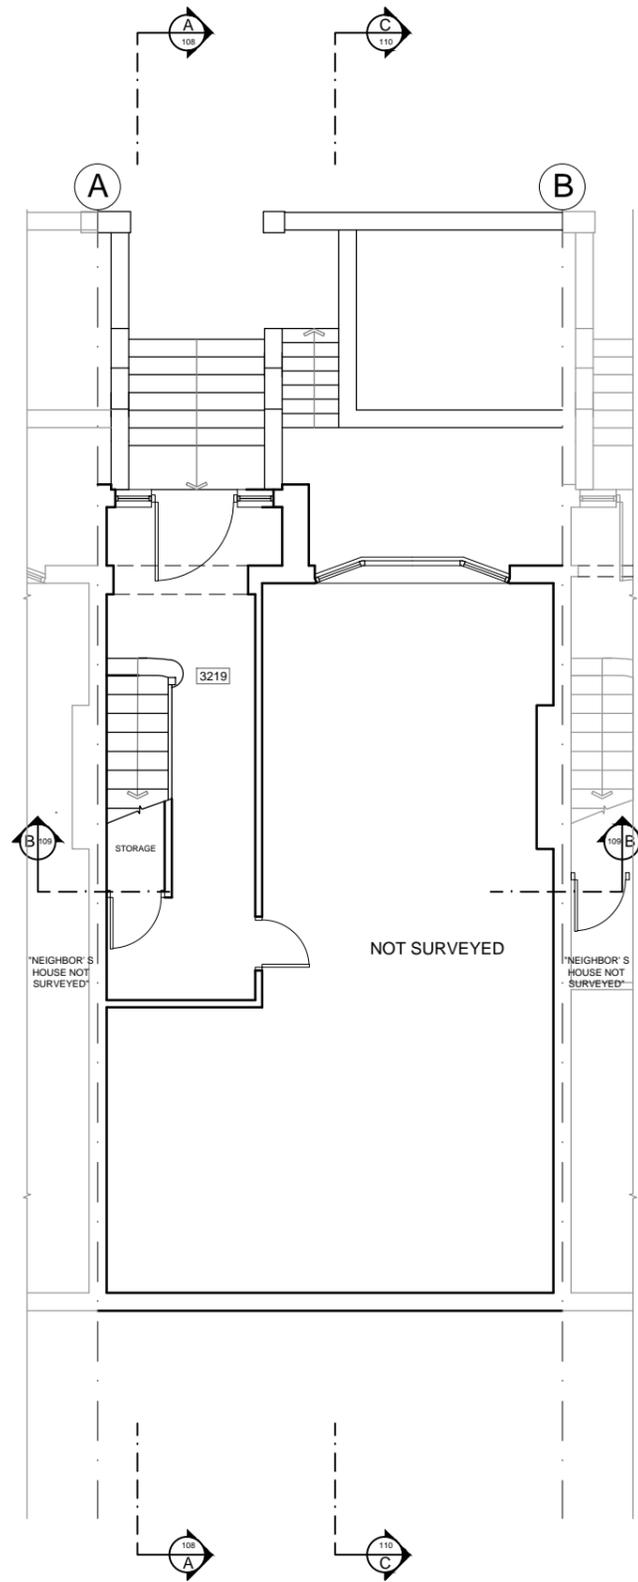

Ground Floor Plan

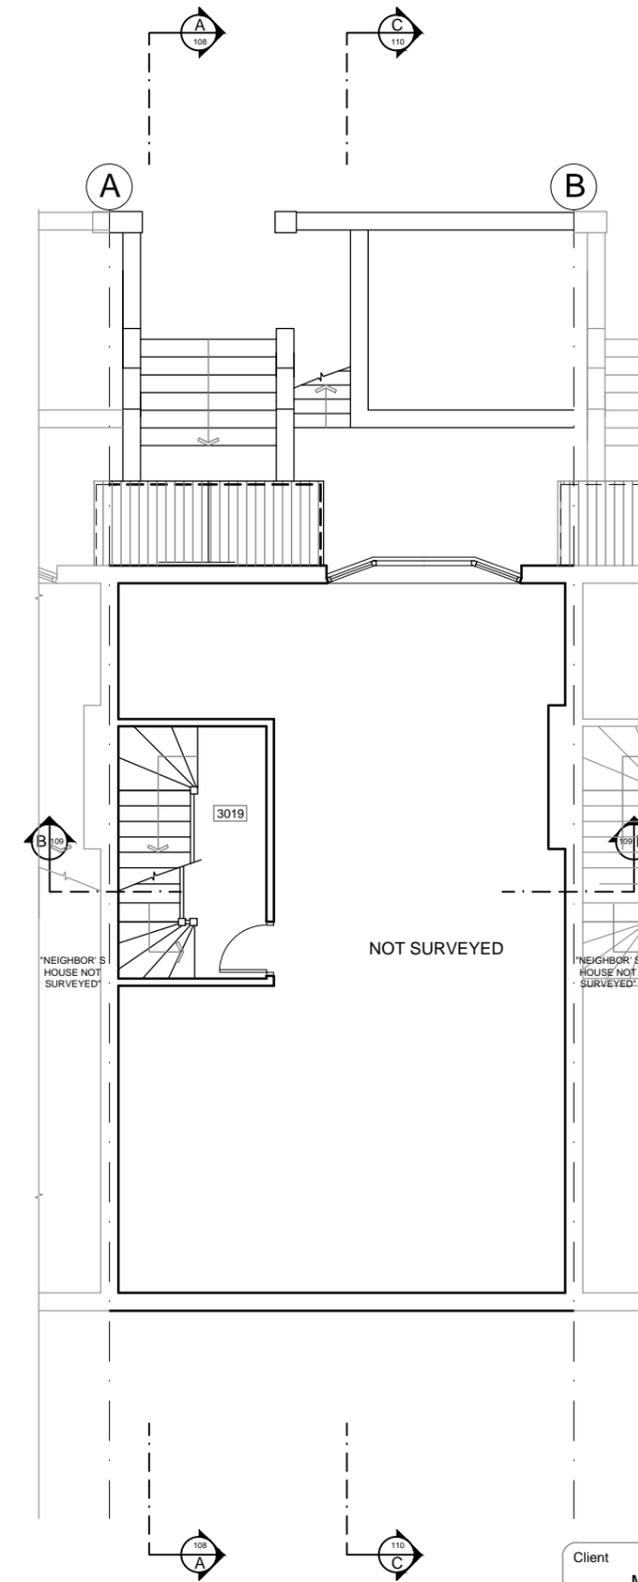

First Floor Plan



Client MARK LUKMANI & SHERRY ZAHID		 YOUR LOCAL LOFT SPECIALIST 0870 609 1014 www.h-wart-nuspace.co.uk
Project FLAT 4, 19 BIRCHINGTON ROAD LONDON NW6 4LL		
Job Title LOFT CONVERSION		
Drawing Title EXISTING PLANS		
Drawn SDS	Checked TOL	
Date FEBRUARY 2018	Scale 1:100 @ A3	
Drawing No. 102 (P)	Amendment -	