

**DRAWING NOTES:**  
 All dimensions to be checked on site prior to commencement of any works, and/or preparation of any shop drawings.  
 Sizes of and dimensions to any structural elements are indicative only. See structural engineers drawings for actual sizes/dimensions.  
 Sizes of and dimensions to any service elements are indicative only. See service engineers drawings for actual sizes and dimensions.  
 This drawing to be read in conjunction with all other Architect's drawings, specifications and other Consultants' information.  
 All proprietary systems shown on this drawing are to be installed strictly in accordance with the Manufacturers/Suppliers recommended details.  
 Any discrepancies between information shown on this drawing and any other contract information or manufacturers/suppliers recommendations is to be brought to the attention of the Architect.  
 DO NOT SCALE FROM THIS DRAWING.

**DRAWING NOTES:**

P2	ISSUED FOR PLANNING: Ductwork modifications	28.03.18
P1	ISSUED FOR PLANNING	05.01.17
STATUS	REVISION	DATE


<b>DRAWING</b>		<b>Proposed Roof Plan</b>	
SCALE	1:400 @ A1 (1:200 @ A3)	DRAWING FILE REF	893_A-x-P-xx-Building
DATE	05.09.16	DRAWN BY	MK
DWG No.	893_GA-RF	REVISION	P2
DRAWING STATUS		PLANNING	

**Buckley Gray Yeoman**  
 Studio 4.04 The Tea Building 56 Shoreditch High Street  
 London E1 6JJ T: 020 7033 9913 F: 020 7033 9914

CLIENT  
**ESAS Holdings A.S**


PROJECT  
**Summit House**

Information contained on this drawing is the sole copyright of Buckley Gray Yeoman and is not to be reproduced without their permission.

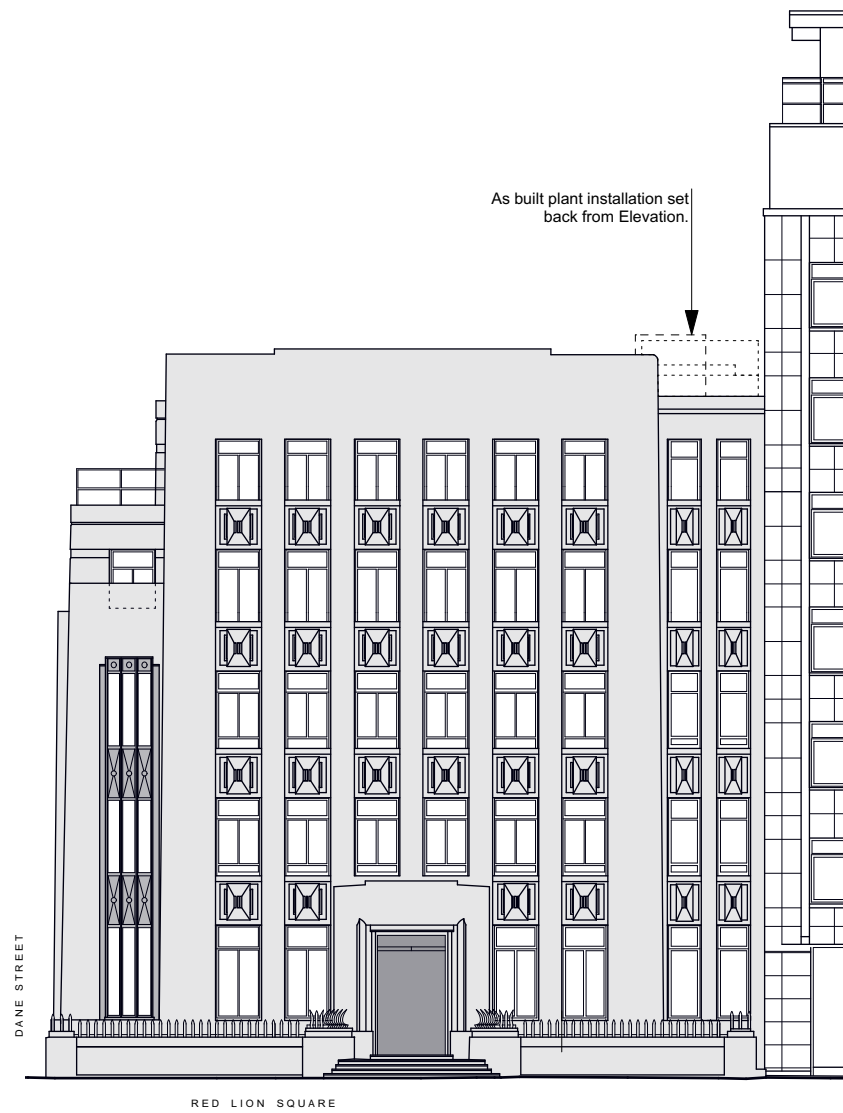


1 Proposed North Elevation (Red Lion Square)  
Scale 1:200@A3

2 Proposed South Elevation (Eagle Street)  
Scale 1:200@A3

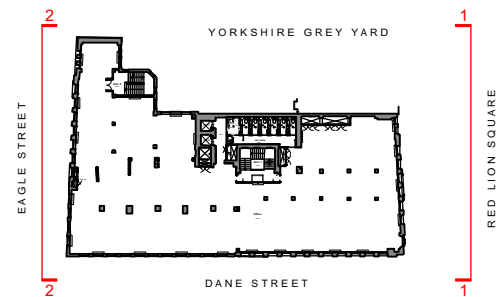


3 Key Plan  
Scale 1:1000@A3

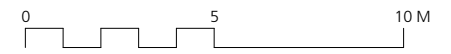


**DRAWING NOTES:**  
 All dimensions to be checked on site prior to commencement of any works, and/or preparation of any shop drawings.  
 Sizes of and dimensions to any structural elements are indicative only. See structural engineers drawings for actual sizes/dimensions.  
 Sizes of and dimensions to any service elements are indicative only. See service engineers drawings for actual sizes and dimensions.  
 This drawing to be read in conjunction with all other Architect's drawings, specifications and other Consultants' information.  
 All proprietary systems shown on this drawing are to be installed strictly in accordance with the Manufacturers/Suppliers recommended details.  
 Any discrepancies between information shown on this drawing and any other contract information or manufacturers/suppliers recommendations is to be brought to the attention of the Architect.  
 DO NOT SCALE FROM THIS DRAWING.

**DRAWING NOTES:**


DRAWING		Proposed North and South Elevations		Buckley Gray Yeoman	
SCALE	1:100 @ A1 (1:200 @ A3)	DRAWING FILE REF	893_A-x-P-xx-Building	Studio 4.04 The Tea Building 56 Shoreditch High Street London E1 6JJ T: 020 7033 9913 F: 020 7033 9914	
DATE	05.09.16	DRAWN BY	MK	CLIENT	ESAS Holdings A.S
DWG No.	893_GE-01	REVISION	P2	PROJECT	Summit House
DRAWING STATUS	PLANNING	STATUS		REVISION	DATE
P2	ISSUED FOR PLANNING: Ductwork modifications	28.03.18			
P1	ISSUED FOR PLANNING	05.01.17			

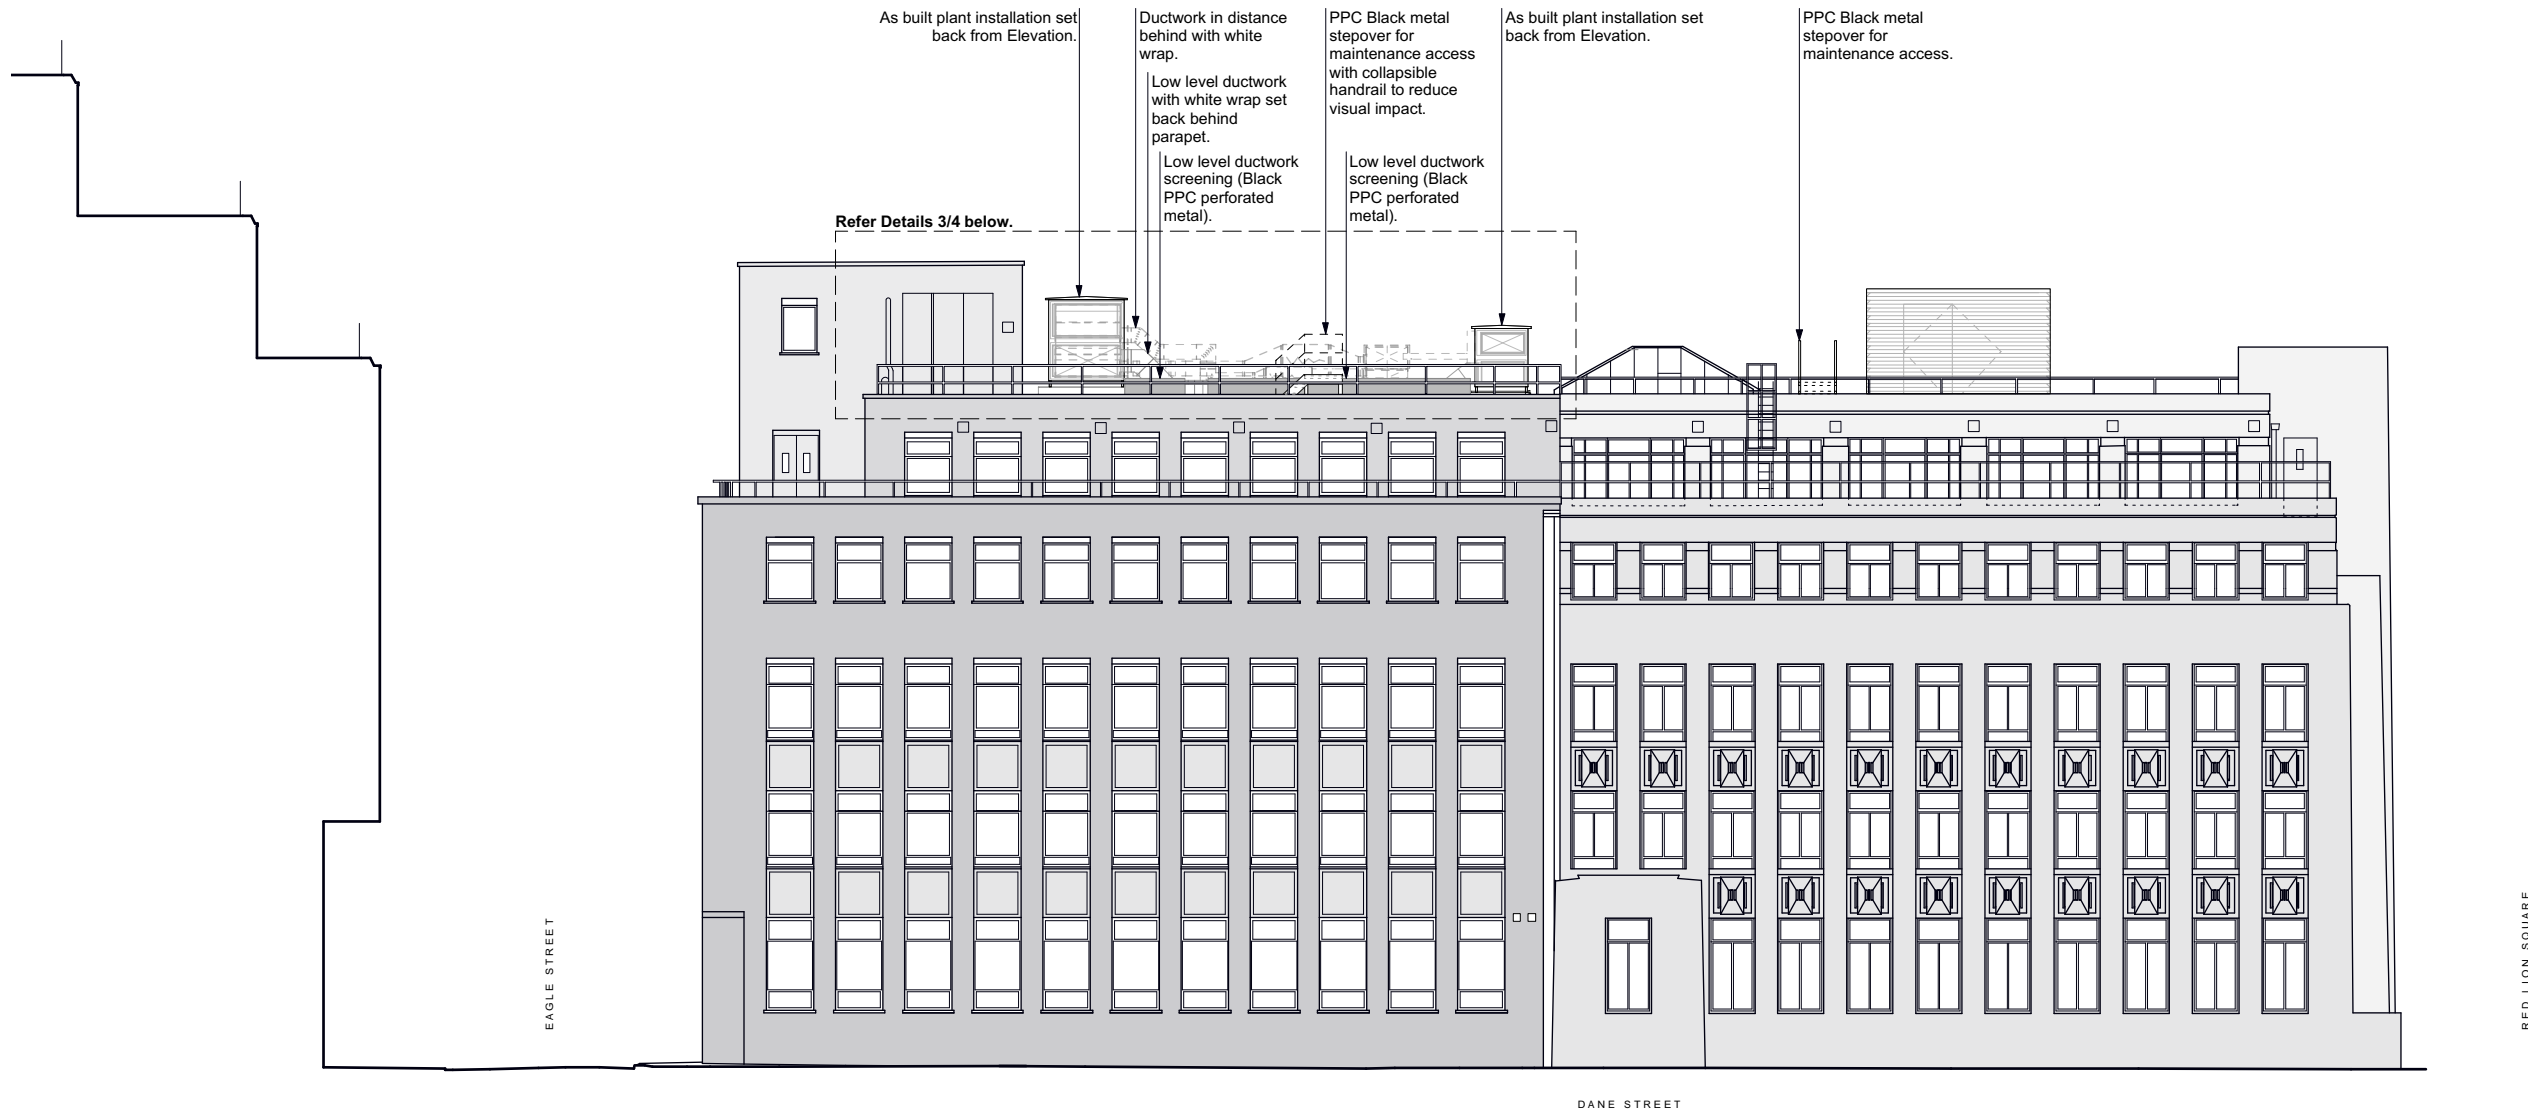


1 Proposed East Elevation (Dane Street)  
Scale 1:200@A3

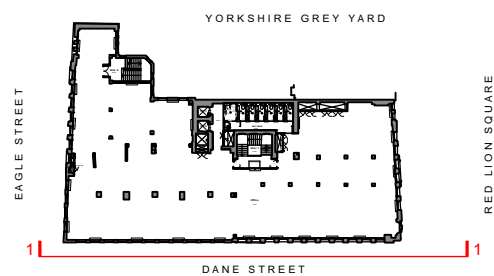


2 Key Plan  
Scale 1:1000@A3

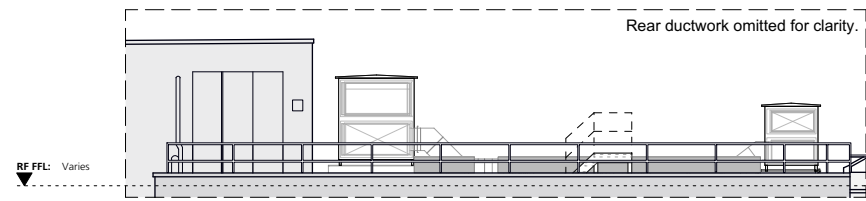

3 Proposed East Elevation Extract (Dane Street) - Ductwork Adjacent Parapet  
Scale 1:200@A3

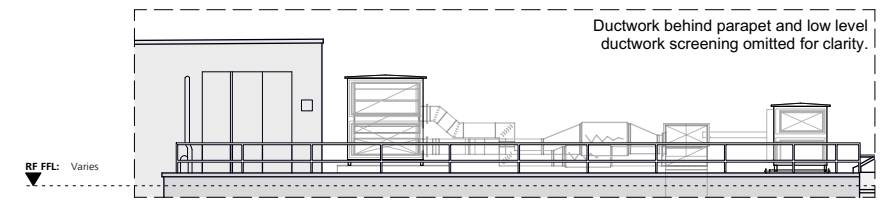

4 Proposed East Elevation Extract (Dane Street) - Ductwork to Rear  
Scale 1:200@A3


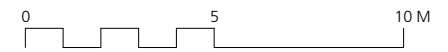


**DRAWING NOTES:**  
 All dimensions to be checked on site prior to commencement of any works, and/or preparation of any shop drawings.  
 Sizes of and dimensions to any structural elements are indicative only. See structural engineers drawings for actual sizes/dimensions.  
 Sizes of and dimensions to any service elements are indicative only. See service engineers drawings for actual sizes and dimensions.  
 This drawing to be read in conjunction with all other Architect's drawings, specifications and other Consultants' information.  
 All proprietary systems shown on this drawing are to be installed strictly in accordance with the Manufacturers/Suppliers recommended details.  
 Any discrepancies between information shown on this drawing and any other contract information or manufacturers/suppliers recommendations is to be brought to the attention of the Architect.  
 DO NOT SCALE FROM THIS DRAWING.

STATUS	REVISION	DATE
P2	ISSUED FOR PLANNING: Ductwork modifications	28.03.18
P1	ISSUED FOR PLANNING	05.01.17


DRAWING		Proposed East Elevation	
SCALE	1:100 @ A1 (1:200@ A3)	DRAWING FILE REF	893_A-x-P-xx-Building
DATE	05.09.16	DRAWN BY	MK
DWG No.	893_GE-02	REVISION	P2
DRAWING STATUS	PLANNING		

<b>Buckley Gray Yeoman</b> Studio 4.04 The Tea Building 56 Shoreditch High Street London E1 6JJ T: 020 7033 9913 F: 020 7033 9914	
CLIENT	ESAS Holdings A.S
PROJECT	Summit House

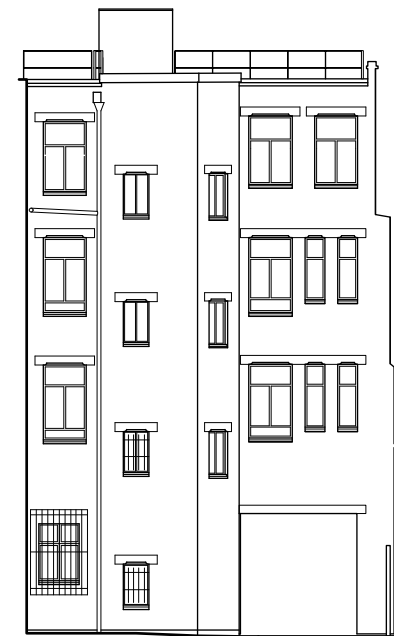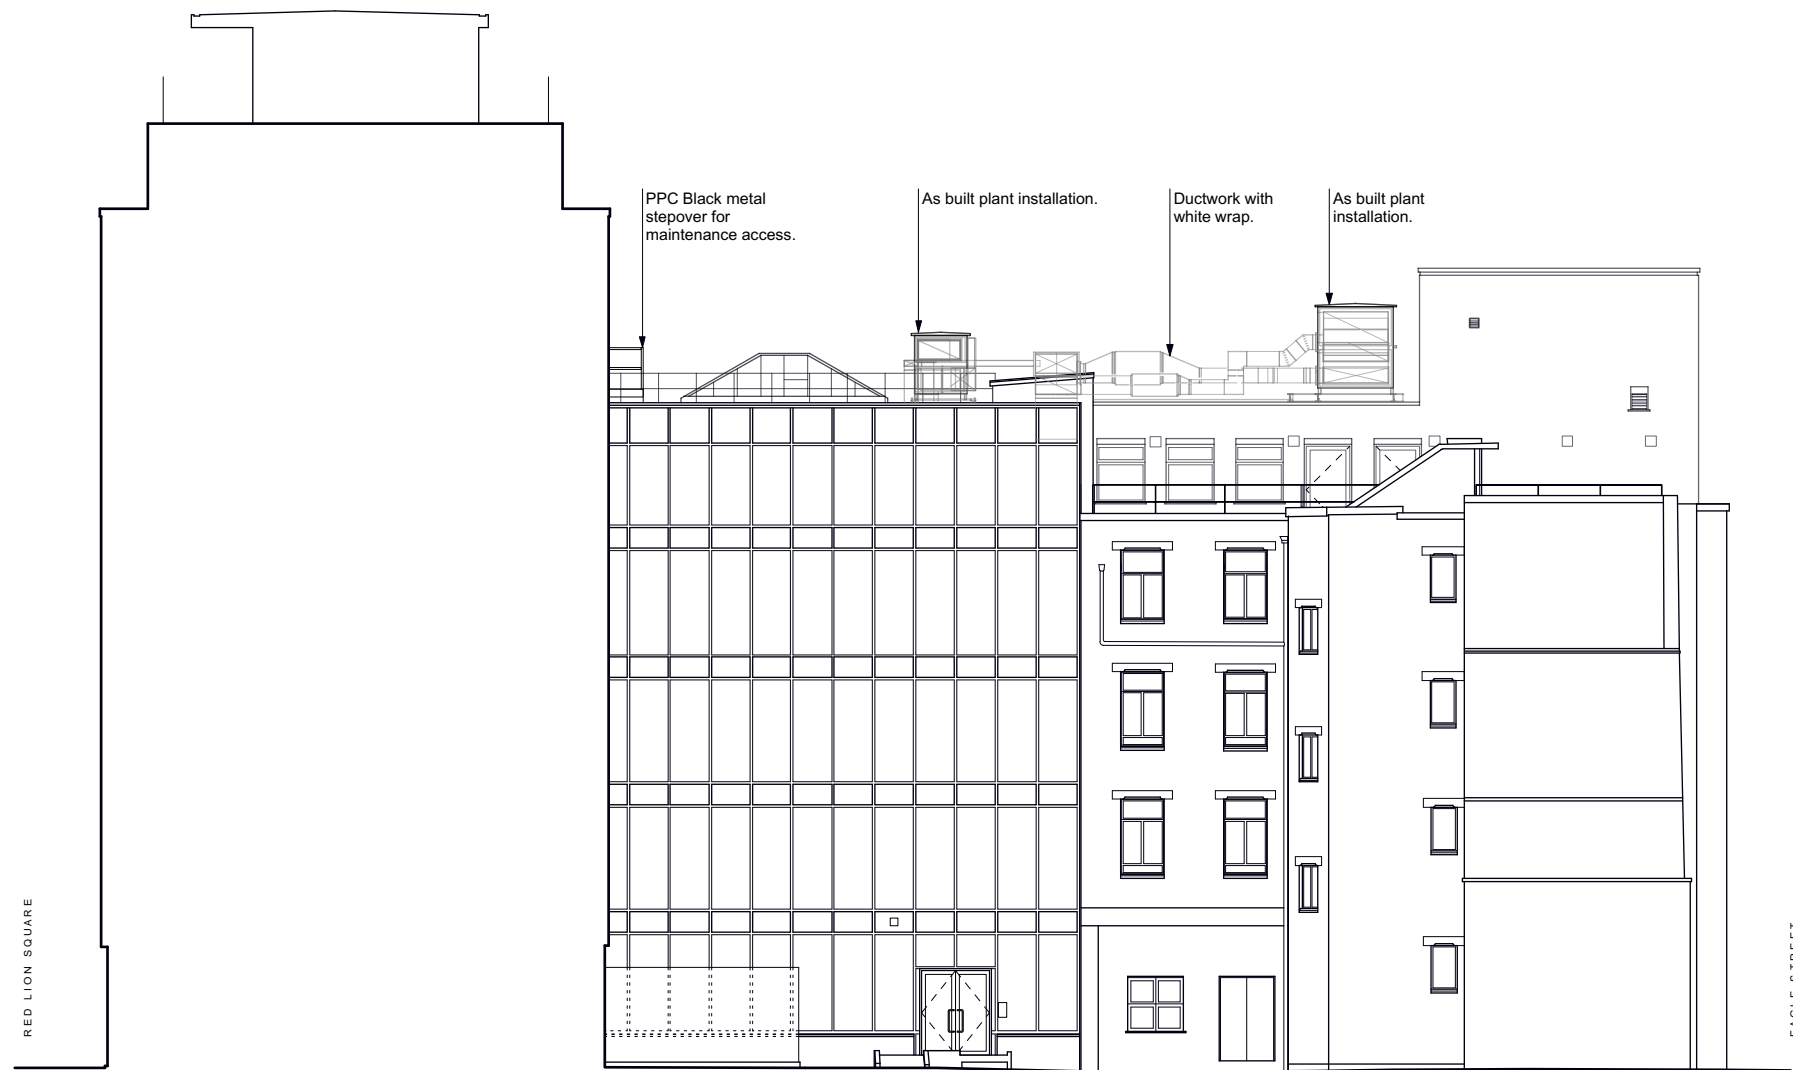


1 Proposed West Elevation (to Lightwell)  
Scale 1:200@A3

2 Proposed North Elevation (to Yard)  
Scale 1:200@A3

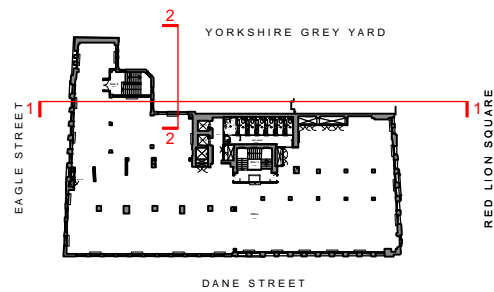

3 Key Plan  
Scale 1:1000@A3

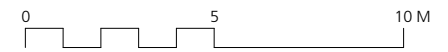

**DRAWING NOTES:**  
 All dimensions to be checked on site prior to commencement of any works, and/or preparation of any shop drawings.  
 Sizes of and dimensions to any structural elements are indicative only. See structural engineers drawings for actual sizes and dimensions.  
 Sizes of and dimensions to any service elements are indicative only. See service engineers drawings for actual sizes and dimensions.  
 This drawing to be read in conjunction with all other Architect's drawings, specifications and other Consultants' information.  
 All proprietary systems shown on this drawing are to be installed strictly in accordance with the Manufacturers/Suppliers recommended details.  
 Any discrepancies between information shown on this drawing and any other contract information or manufacturers/suppliers recommendations is to be brought to the attention of the Architect.  
 DO NOT SCALE FROM THIS DRAWING.

**DRAWING NOTES:**

P2	ISSUED FOR PLANNING: Ductwork modifications	28.03.18
P1	ISSUED FOR PLANNING	05.01.17
STATUS	REVISION	DATE

DRAWING		Proposed West Elevation	
SCALE	1:100 @ A1 (1:200 @ A3)	DRAWING FILE REF	893_A-x-P-xx-Building
DATE	05.09.16	DRAWN BY	MK
DWG No.	893_GE-03	REVISION	P2
DRAWING STATUS		PLANNING	

**Buckley Gray Yeoman**  
 Studio 4.04 The Tea Building 56 Shoreditch High Street  
 London E1 6JJ T: 020 7033 9913 F: 020 7033 9914

CLIENT  
**ESAS Holdings A.S**

PROJECT  
**Summit House**

Information contained on this drawing is the sole copyright of Buckley Gray Yeoman and is not to be reproduced without their permission.