



Rev	Date	Details	Drawn by	Checked by
A	10.01.18	Issued for condition discharge	CM	BL
B	28.03.18	Issued for condition discharge	CM	BL


The contractor must check all dimensions, levels and levels prior to commencement of any work. Box Architects is not responsible for any errors or omissions in this drawing. This drawing is intended for use as a guide only and does not constitute a contract. The contractor must ensure that all work is carried out in accordance with the contract and the relevant building regulations. 

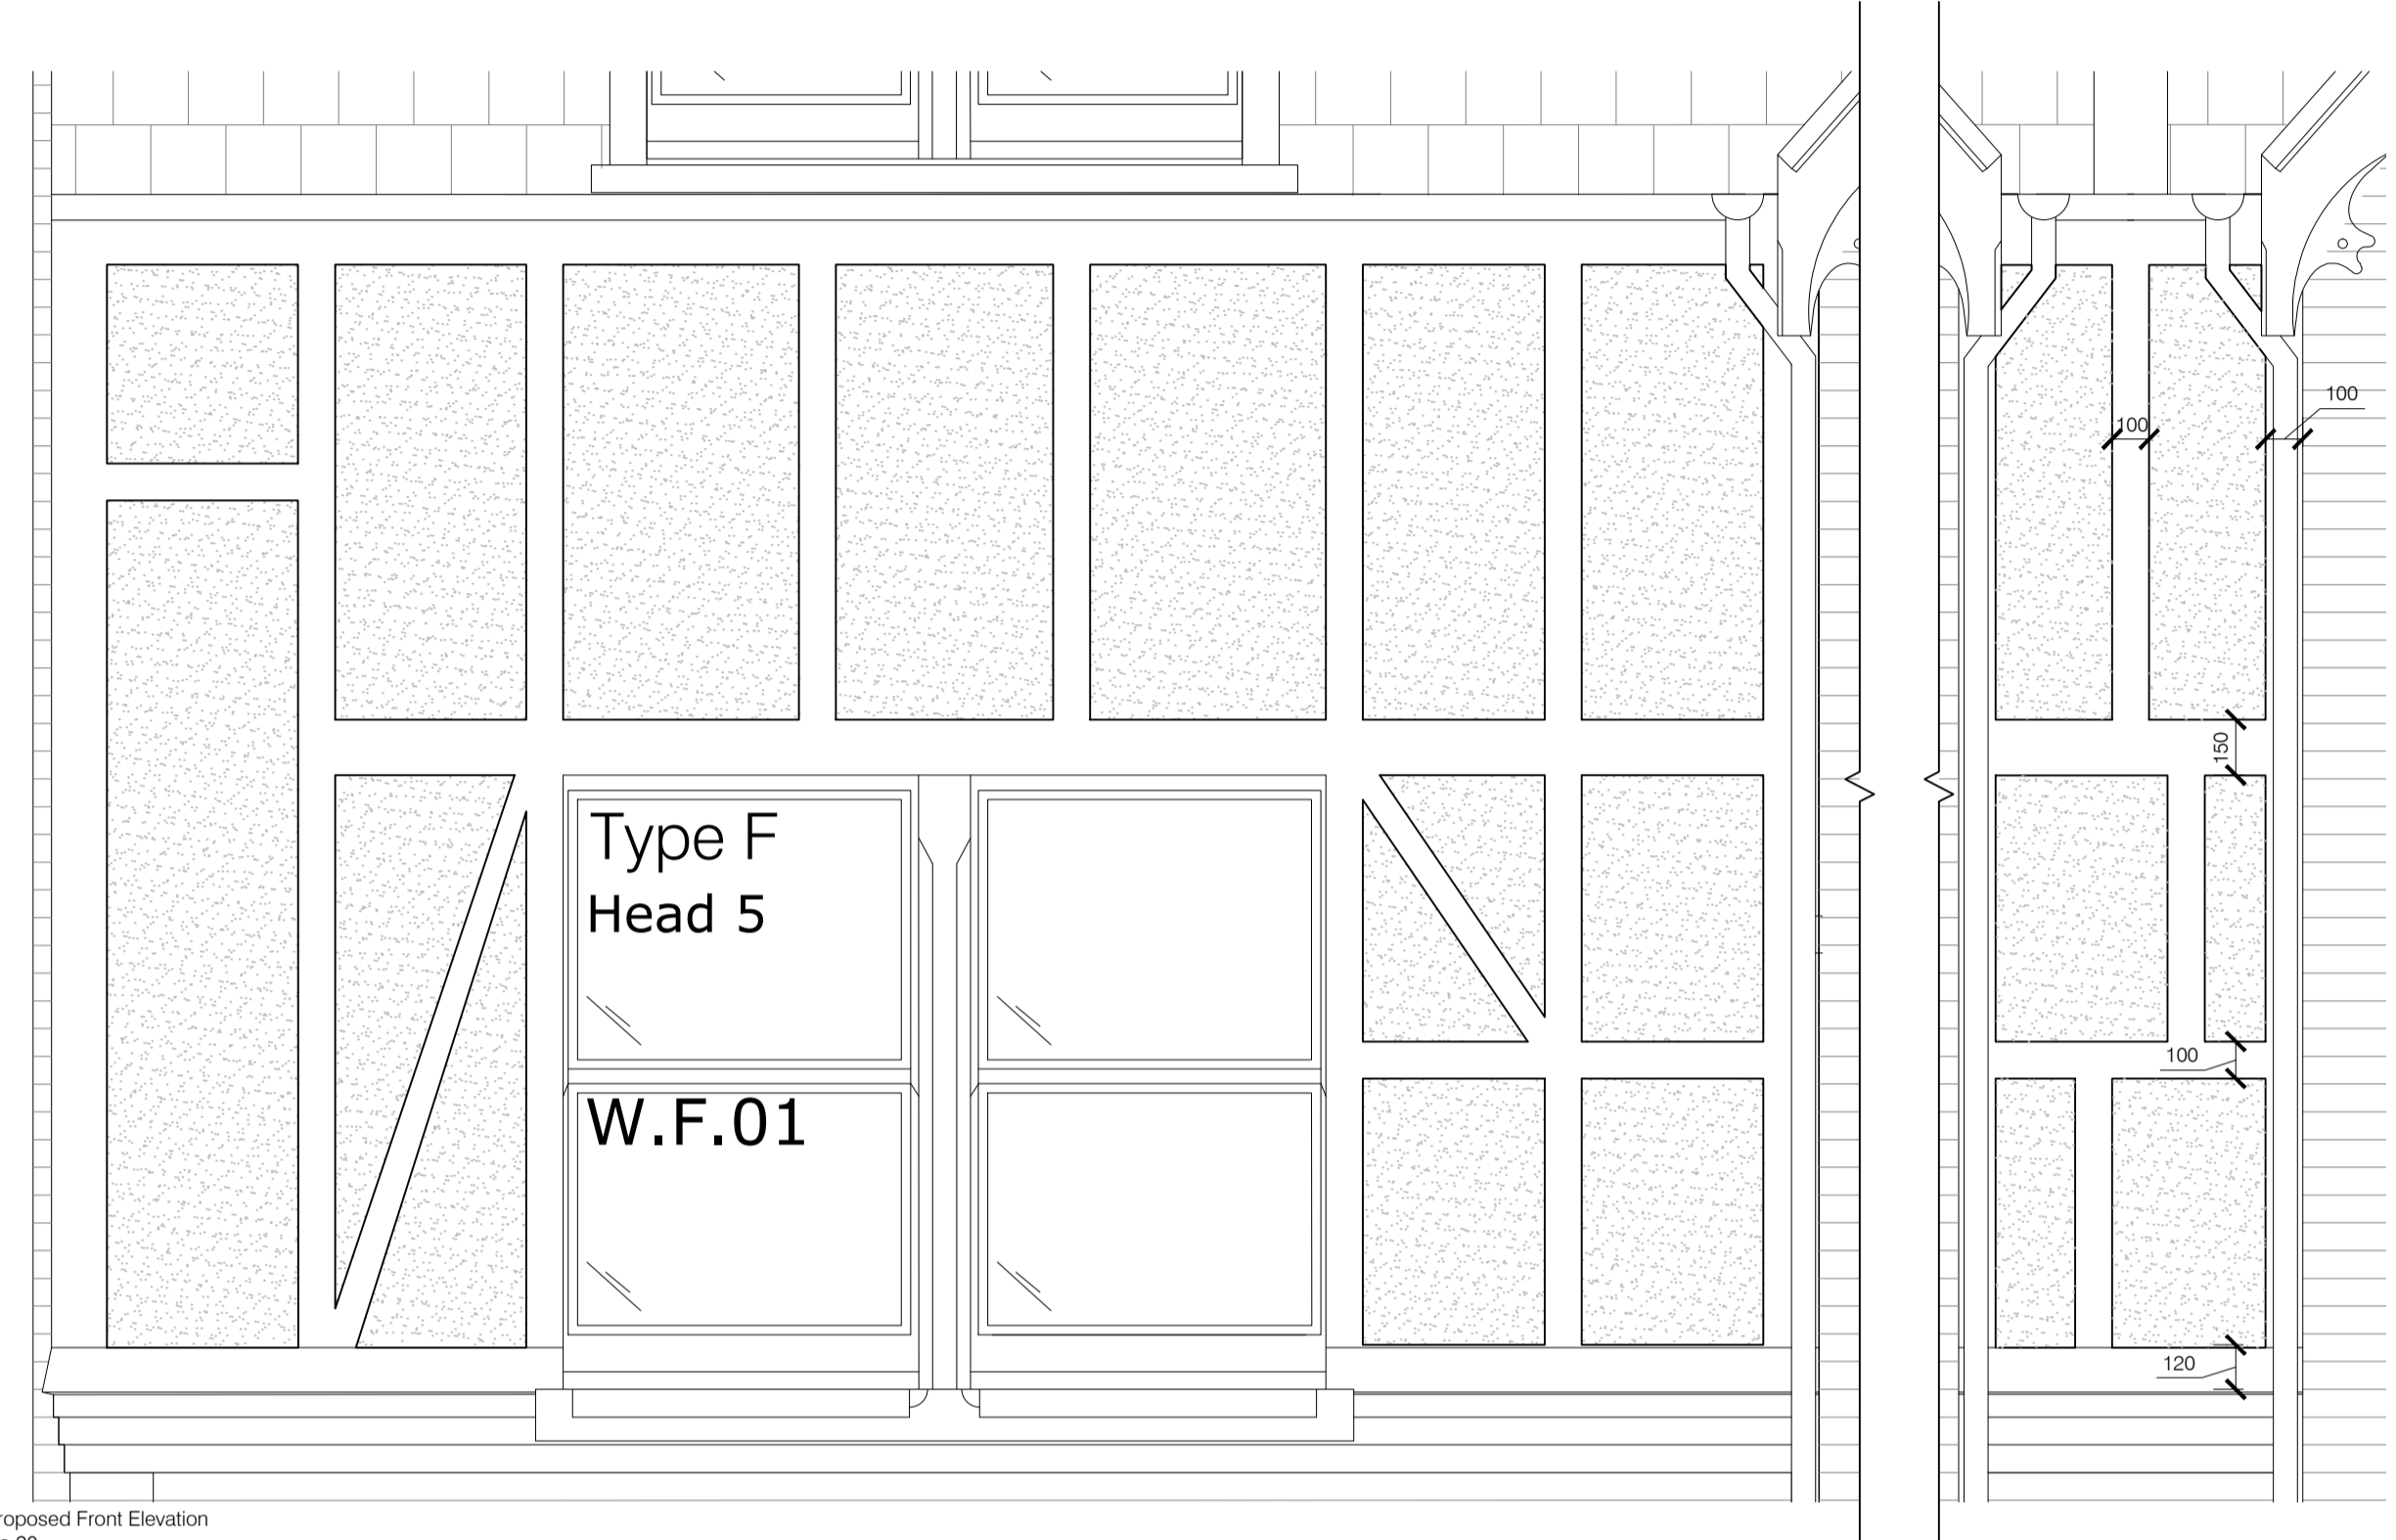


Proposed Front Elevation
No.20
1:20 @ A1

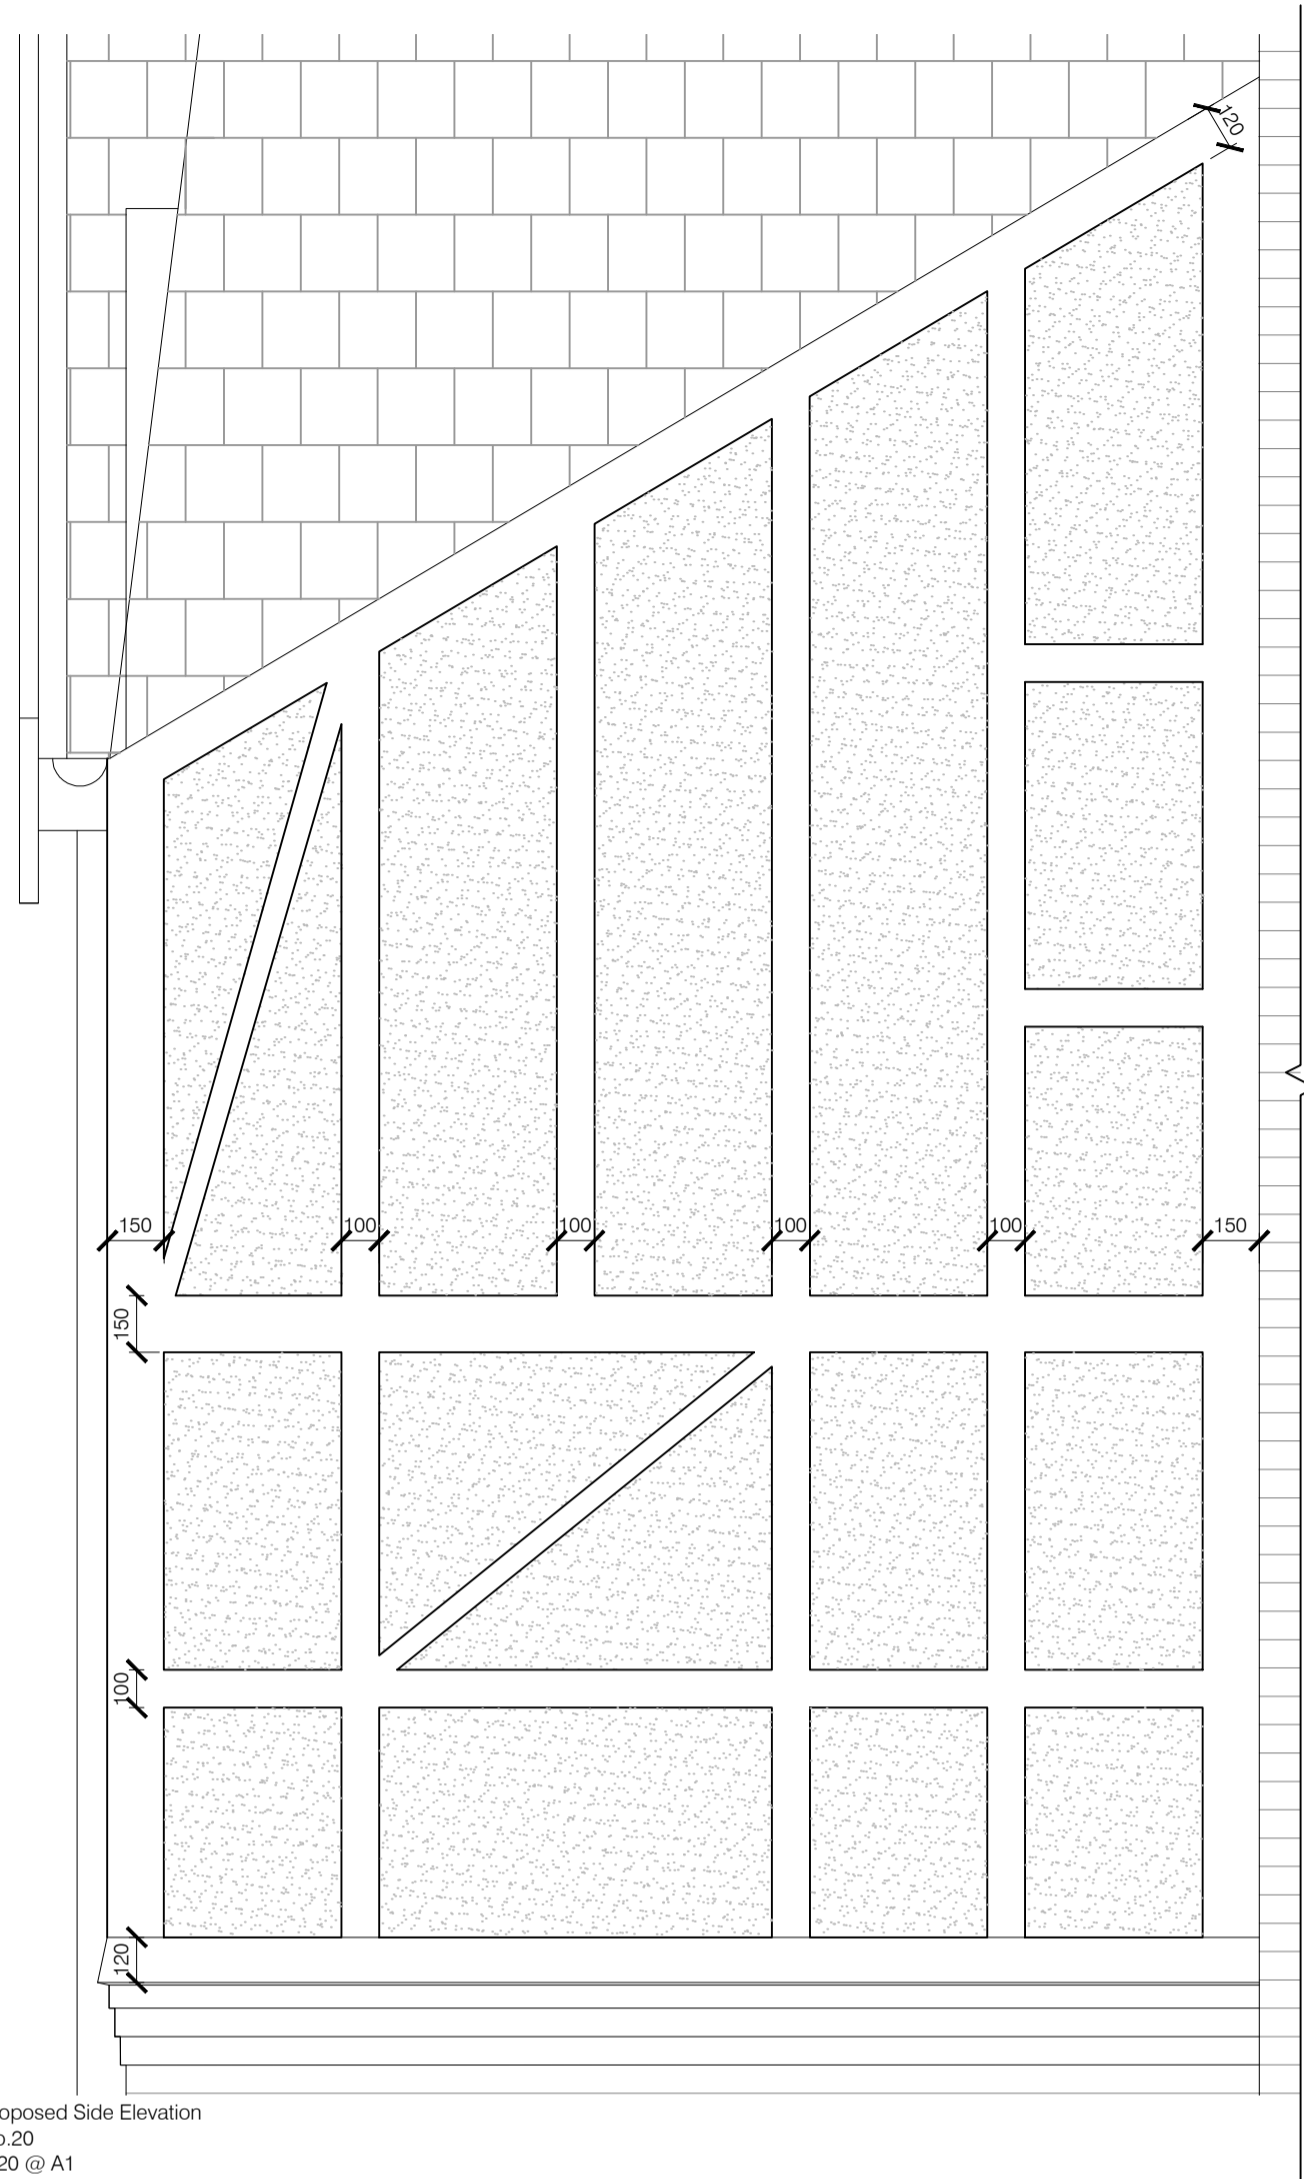


Proposed Side Elevation
No.20
1:20 @ A1

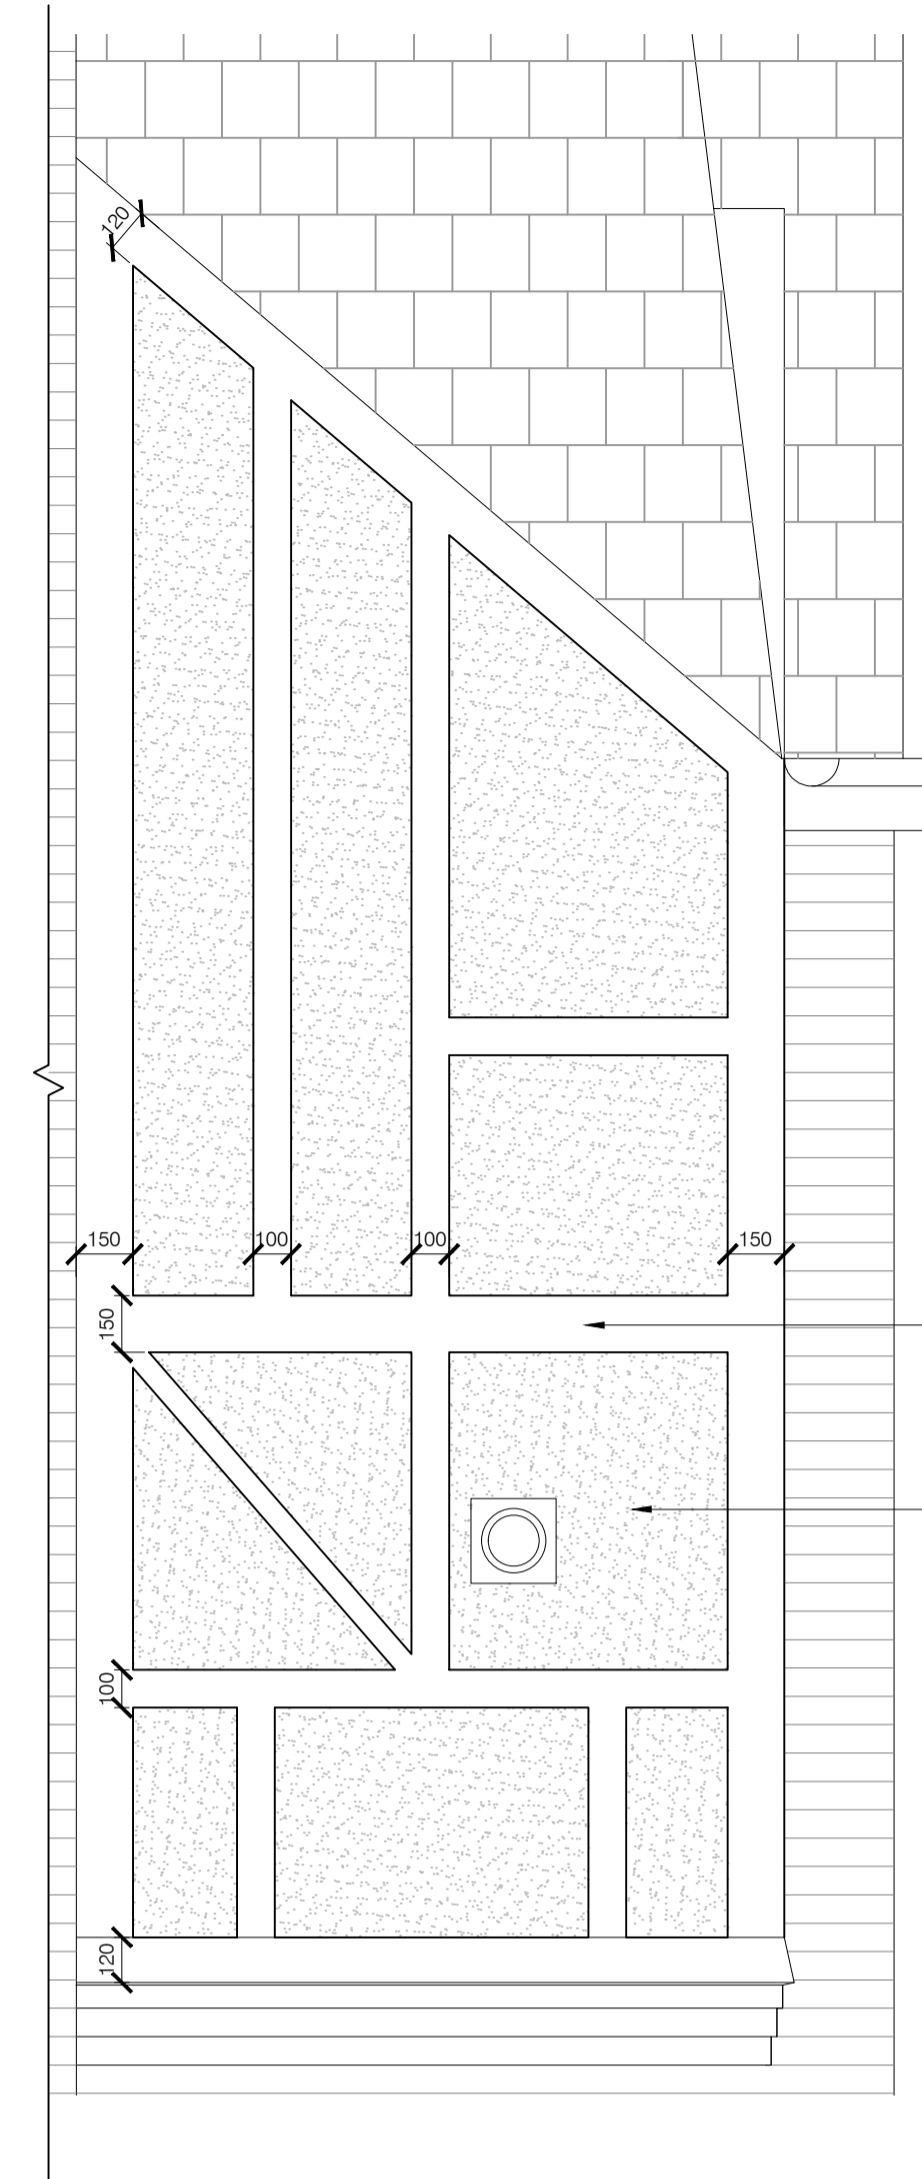

Mock tudor half timbering, painted black, treated softwood
K Rend roughcast render

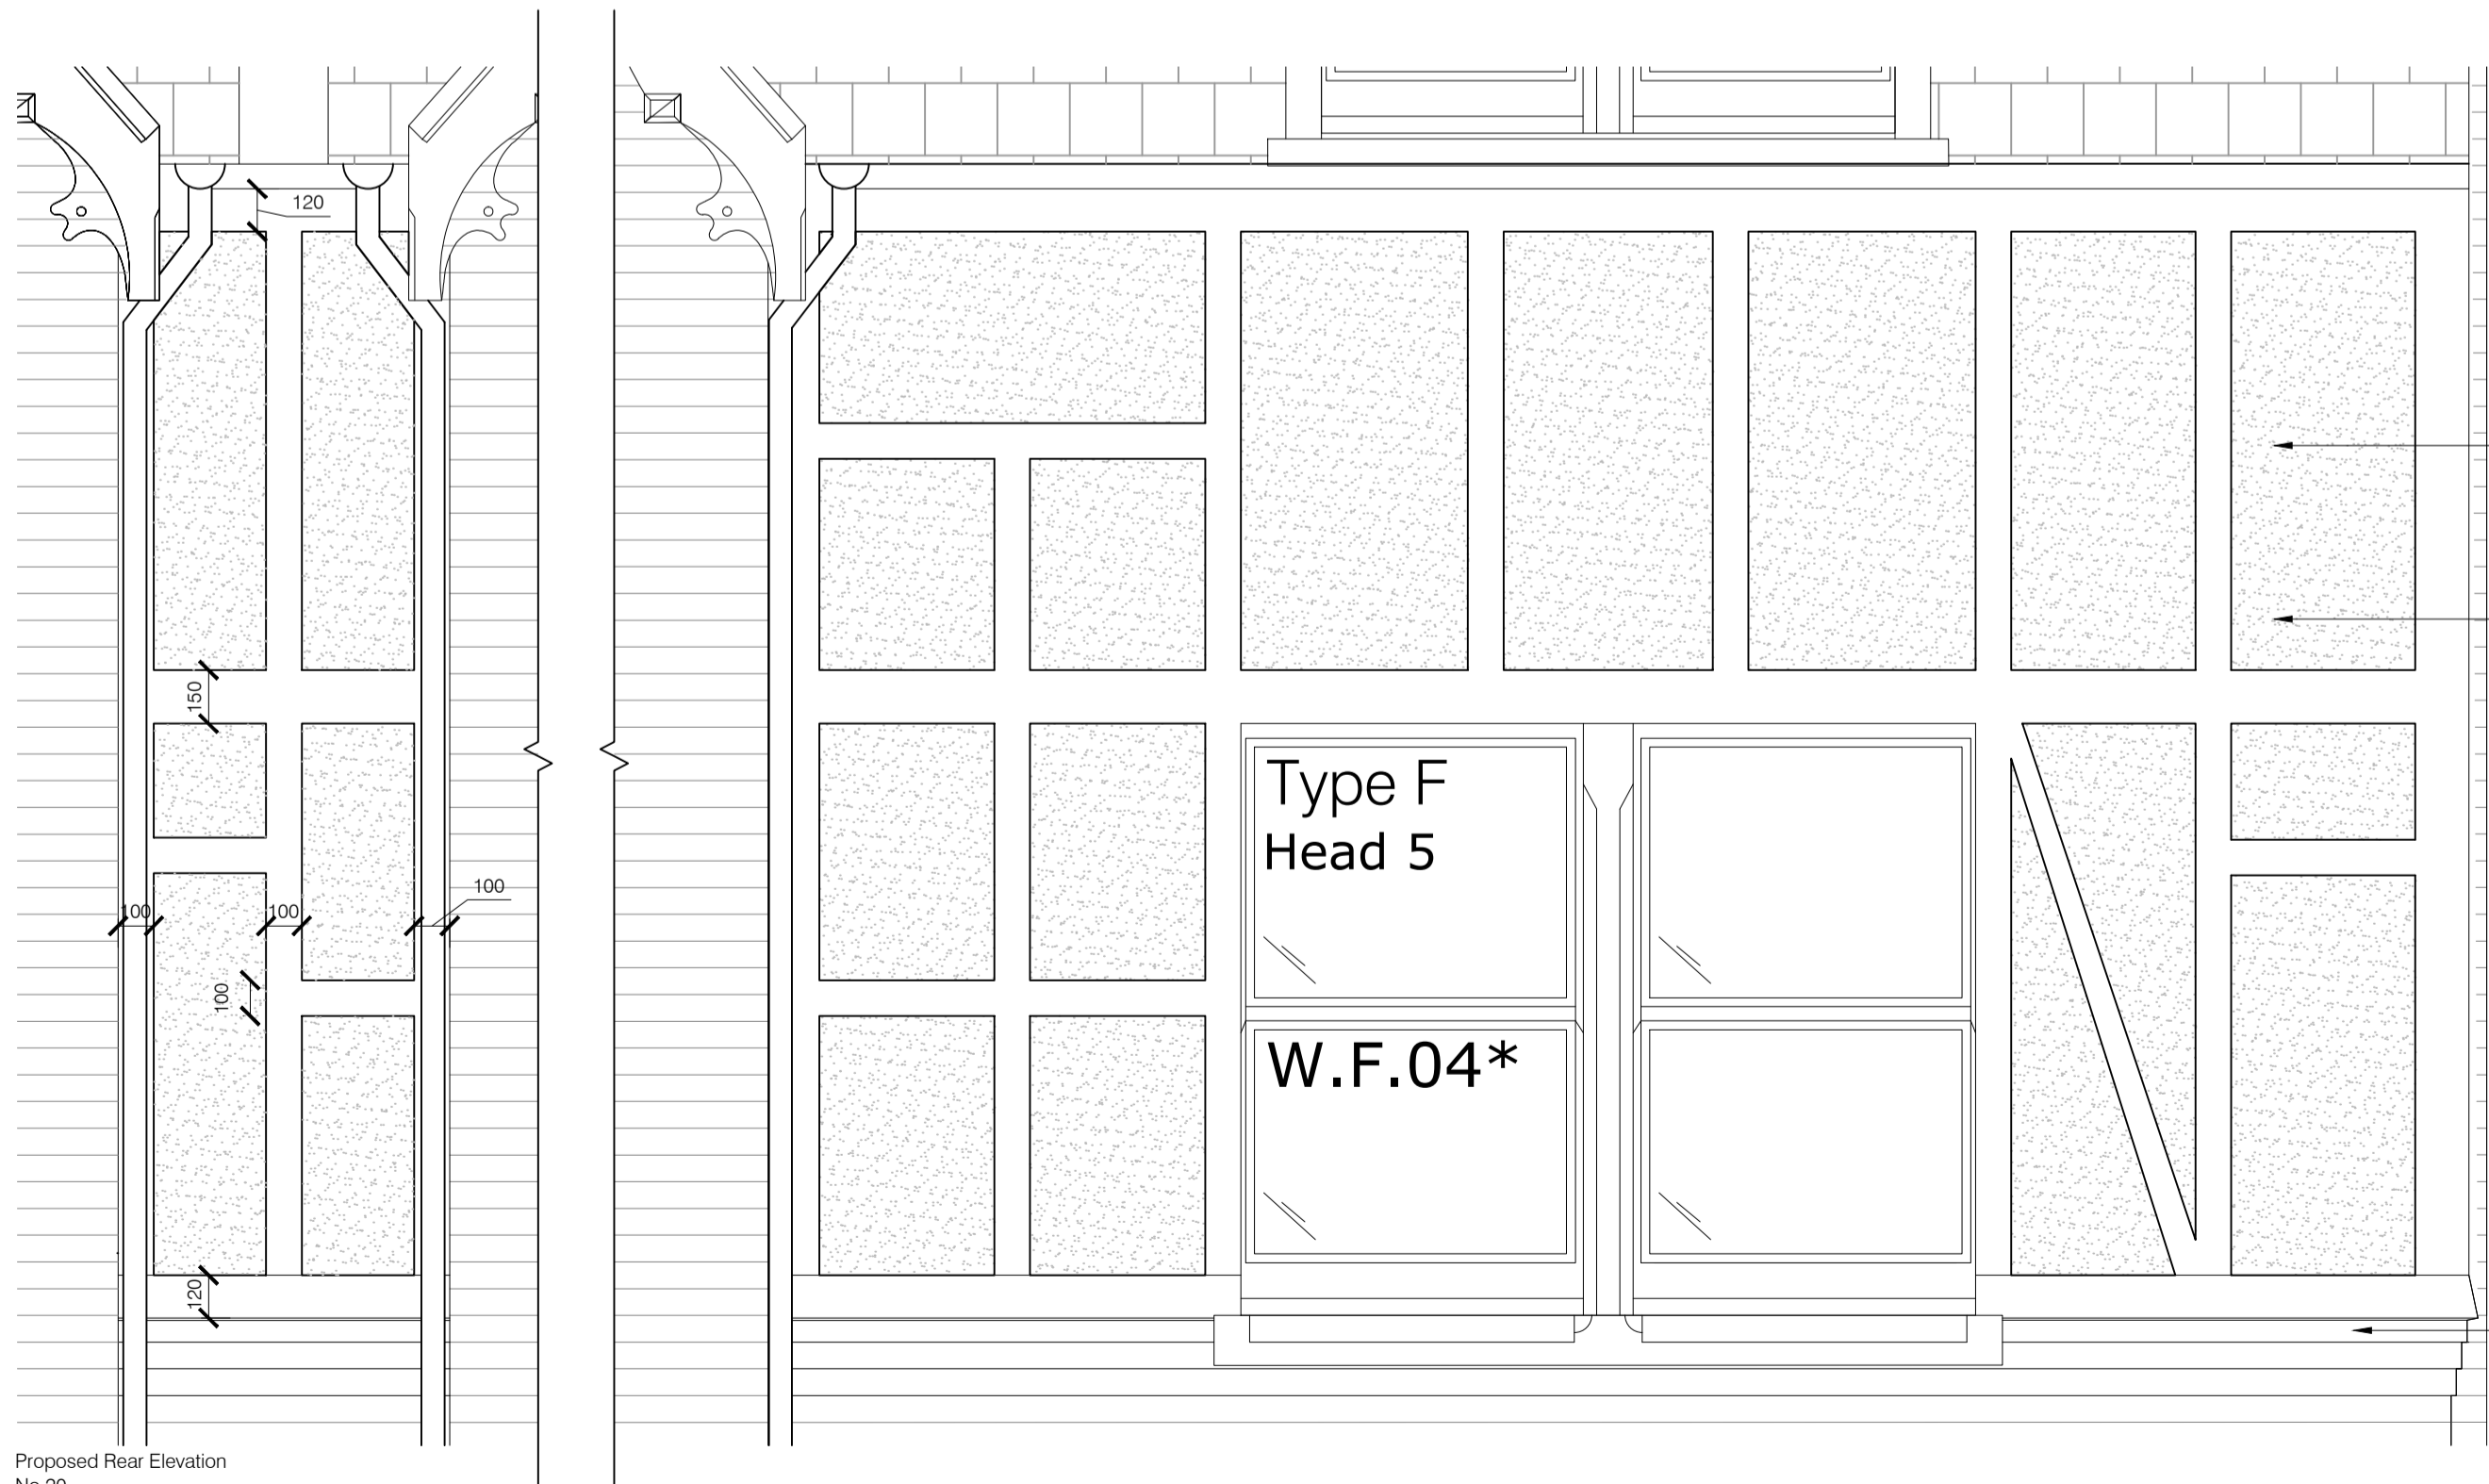

Proposed Rear Elevation
No.20
1:20 @ A1

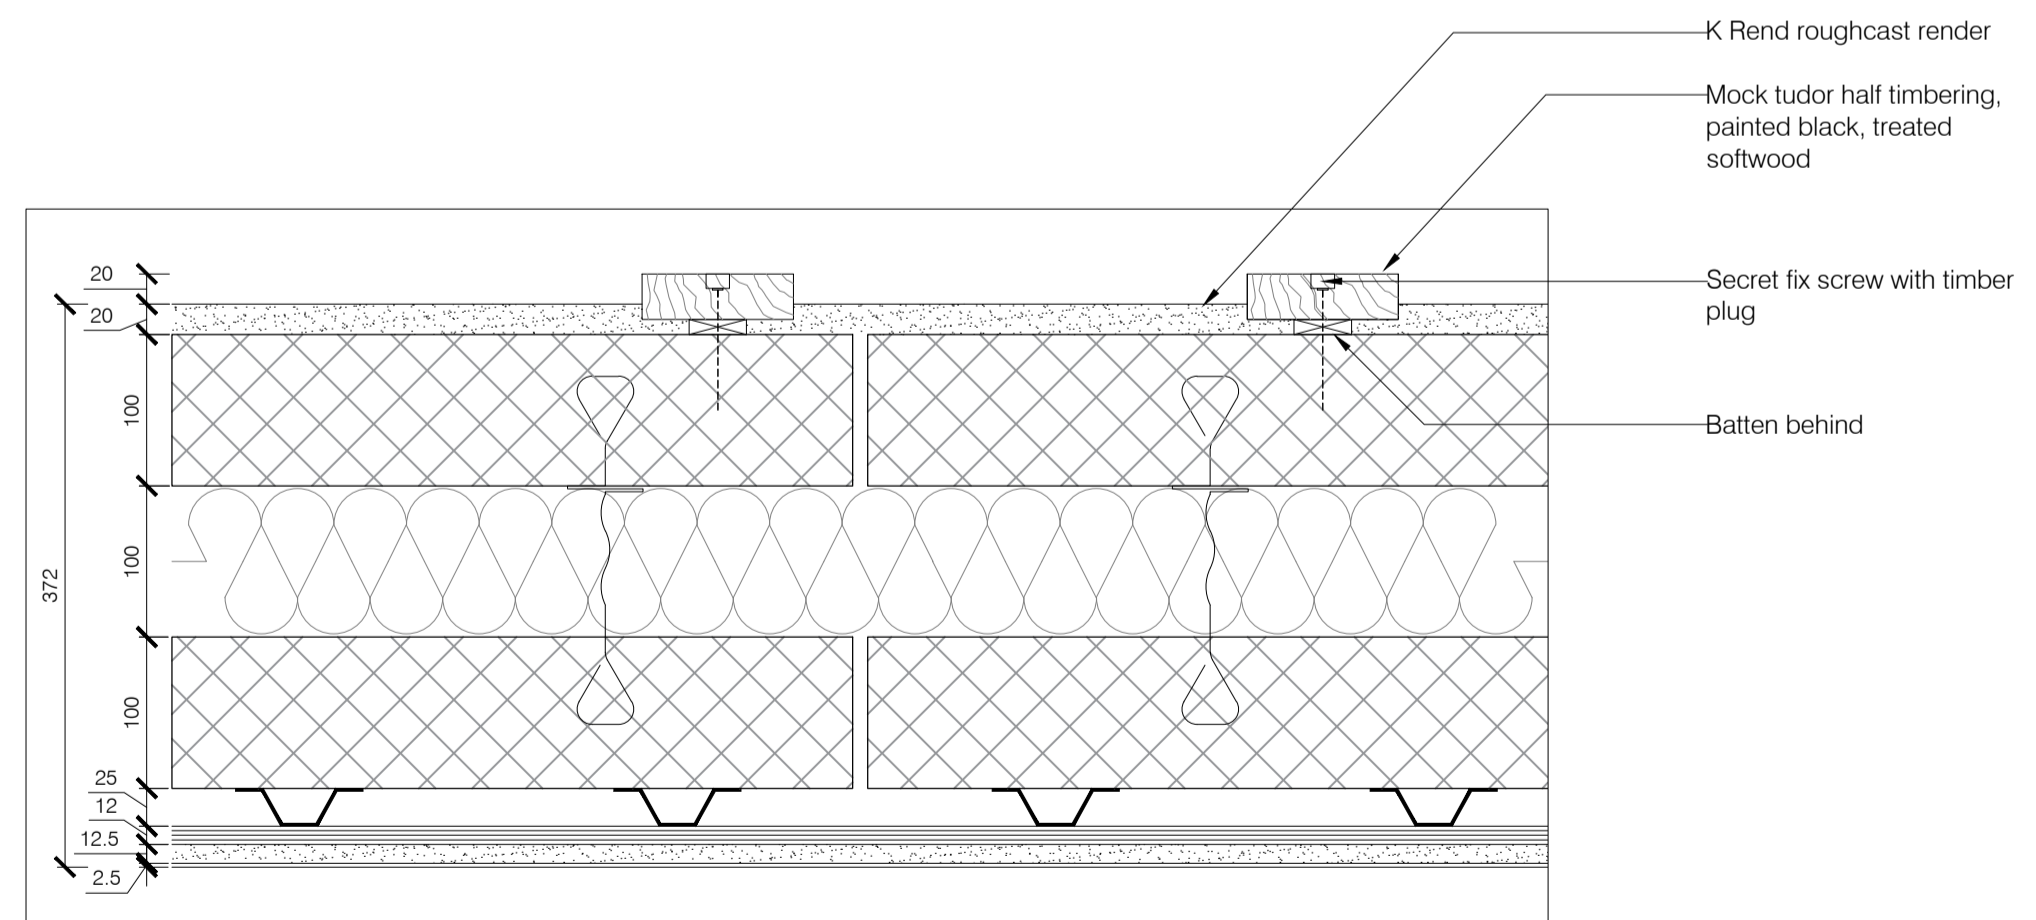

Proposed Mock Tudor Detail
No.18
1:10 @ A1

Mock tudor half timbering, painted black, treated softwood
K Rend roughcast render

Refer to Masonry schedule for corbel details

Refer to (03)31 for no.18



client name	
S & T (Ltd)	
18-20 Elsworth Road London NW3 3DJ	
project	
Typical Mock Tudor Design No.20 - Flats	
title	
Planning	
status	
07/11/2017	CM
date	drawn
1:20@A1	BL
scale	checked
(03)39	
drawing number	
B	832-01
revision	job number

