






01: EXISTING SOUTH ELEVATION
SCALE 1:25

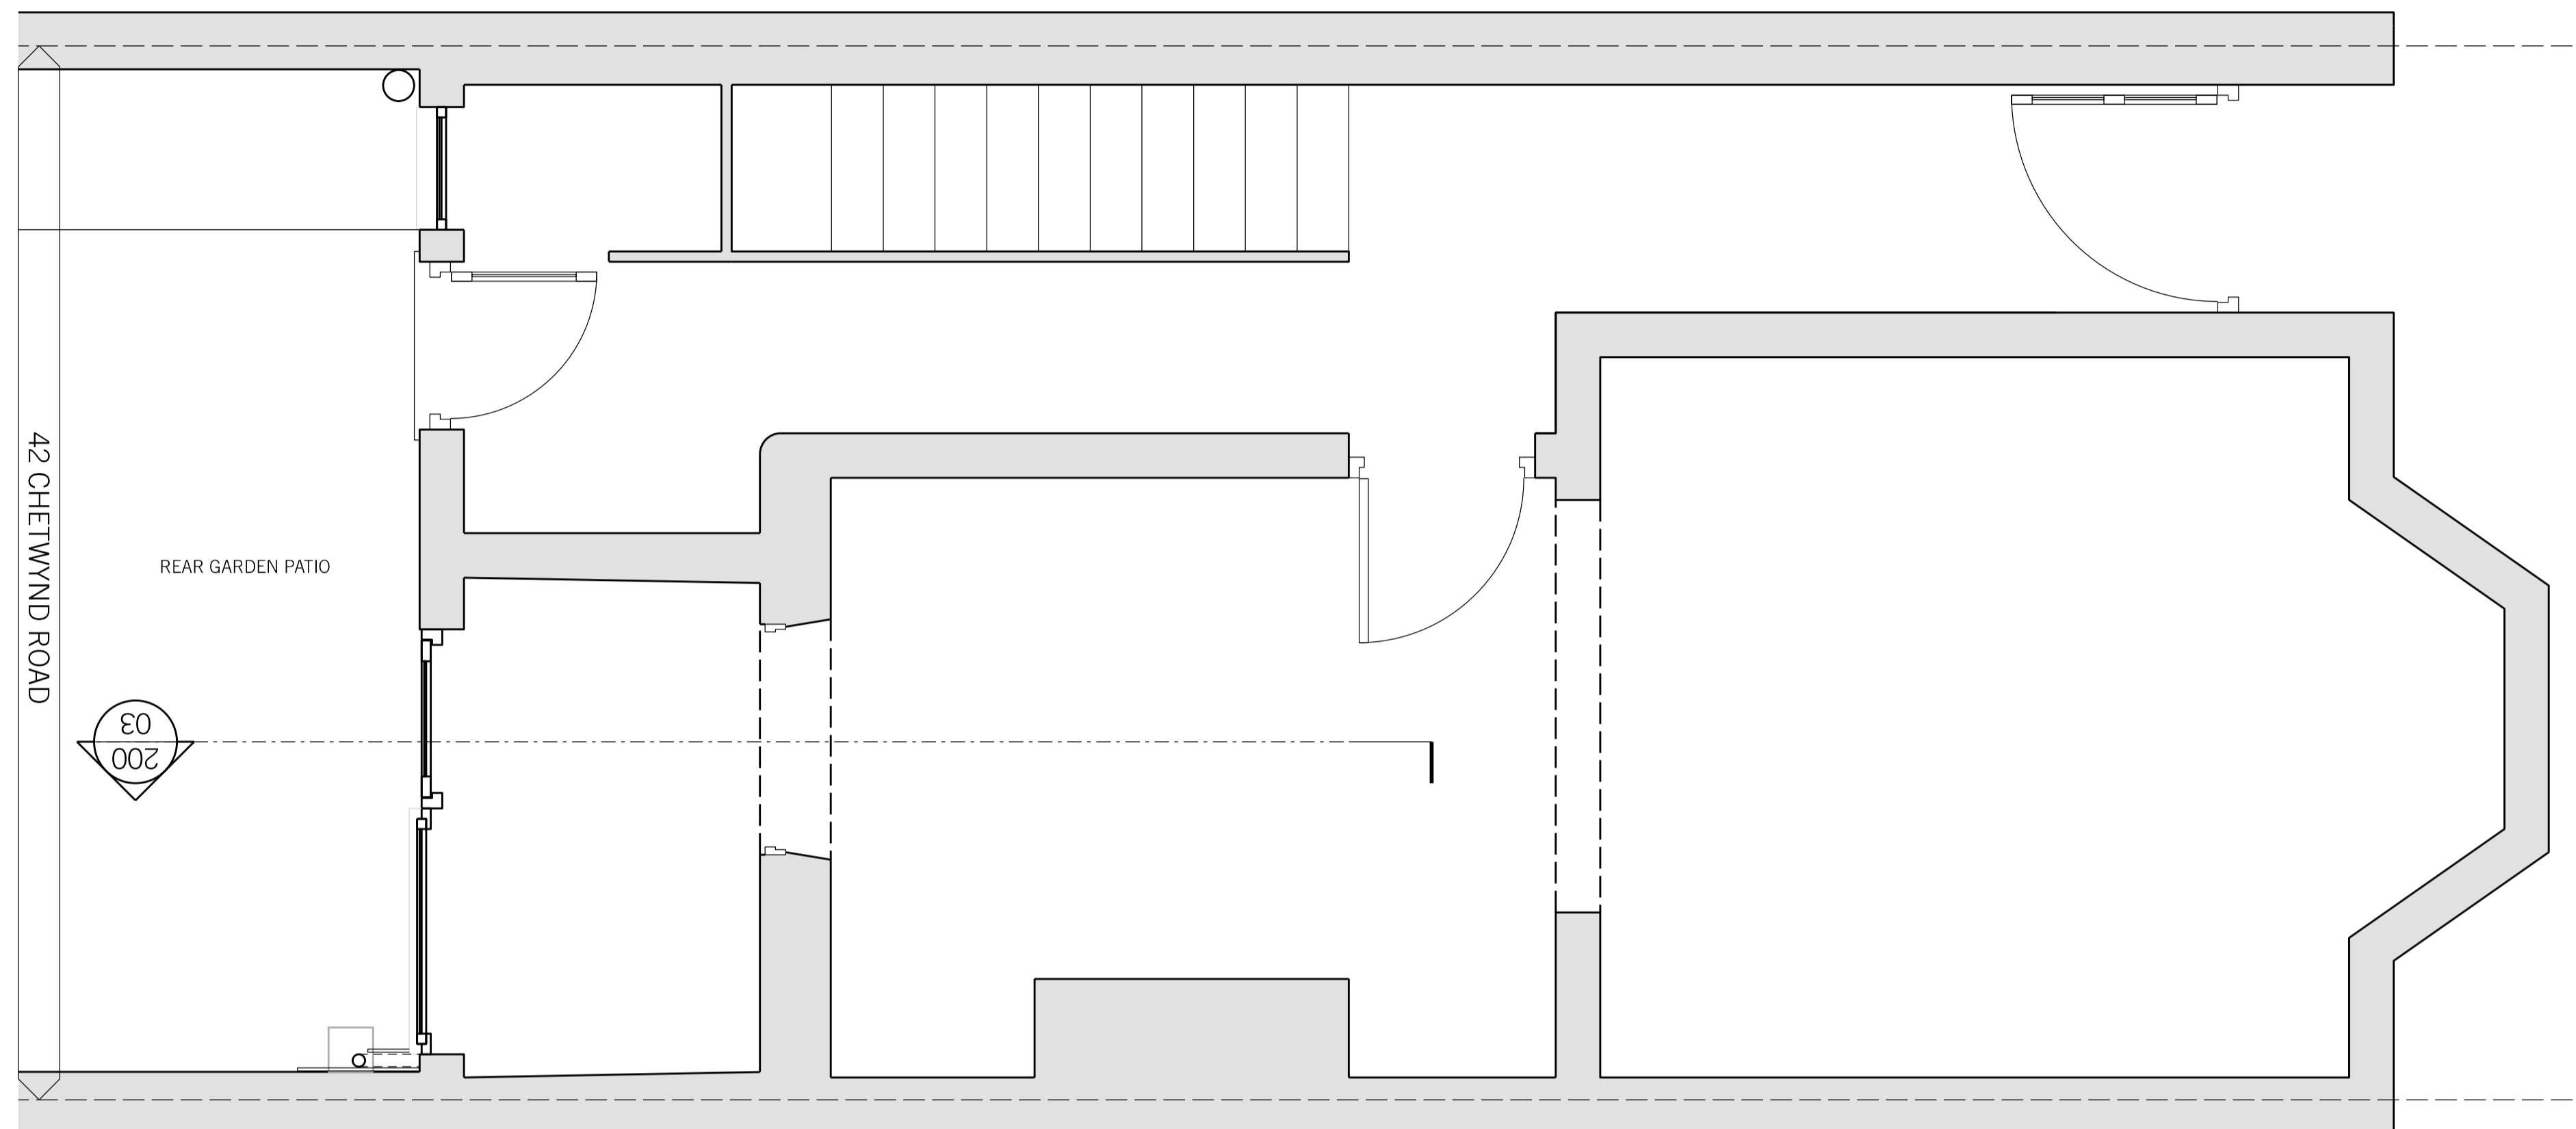

02: EXISTING GROUND FLOOR PLAN
SCALE 1:25

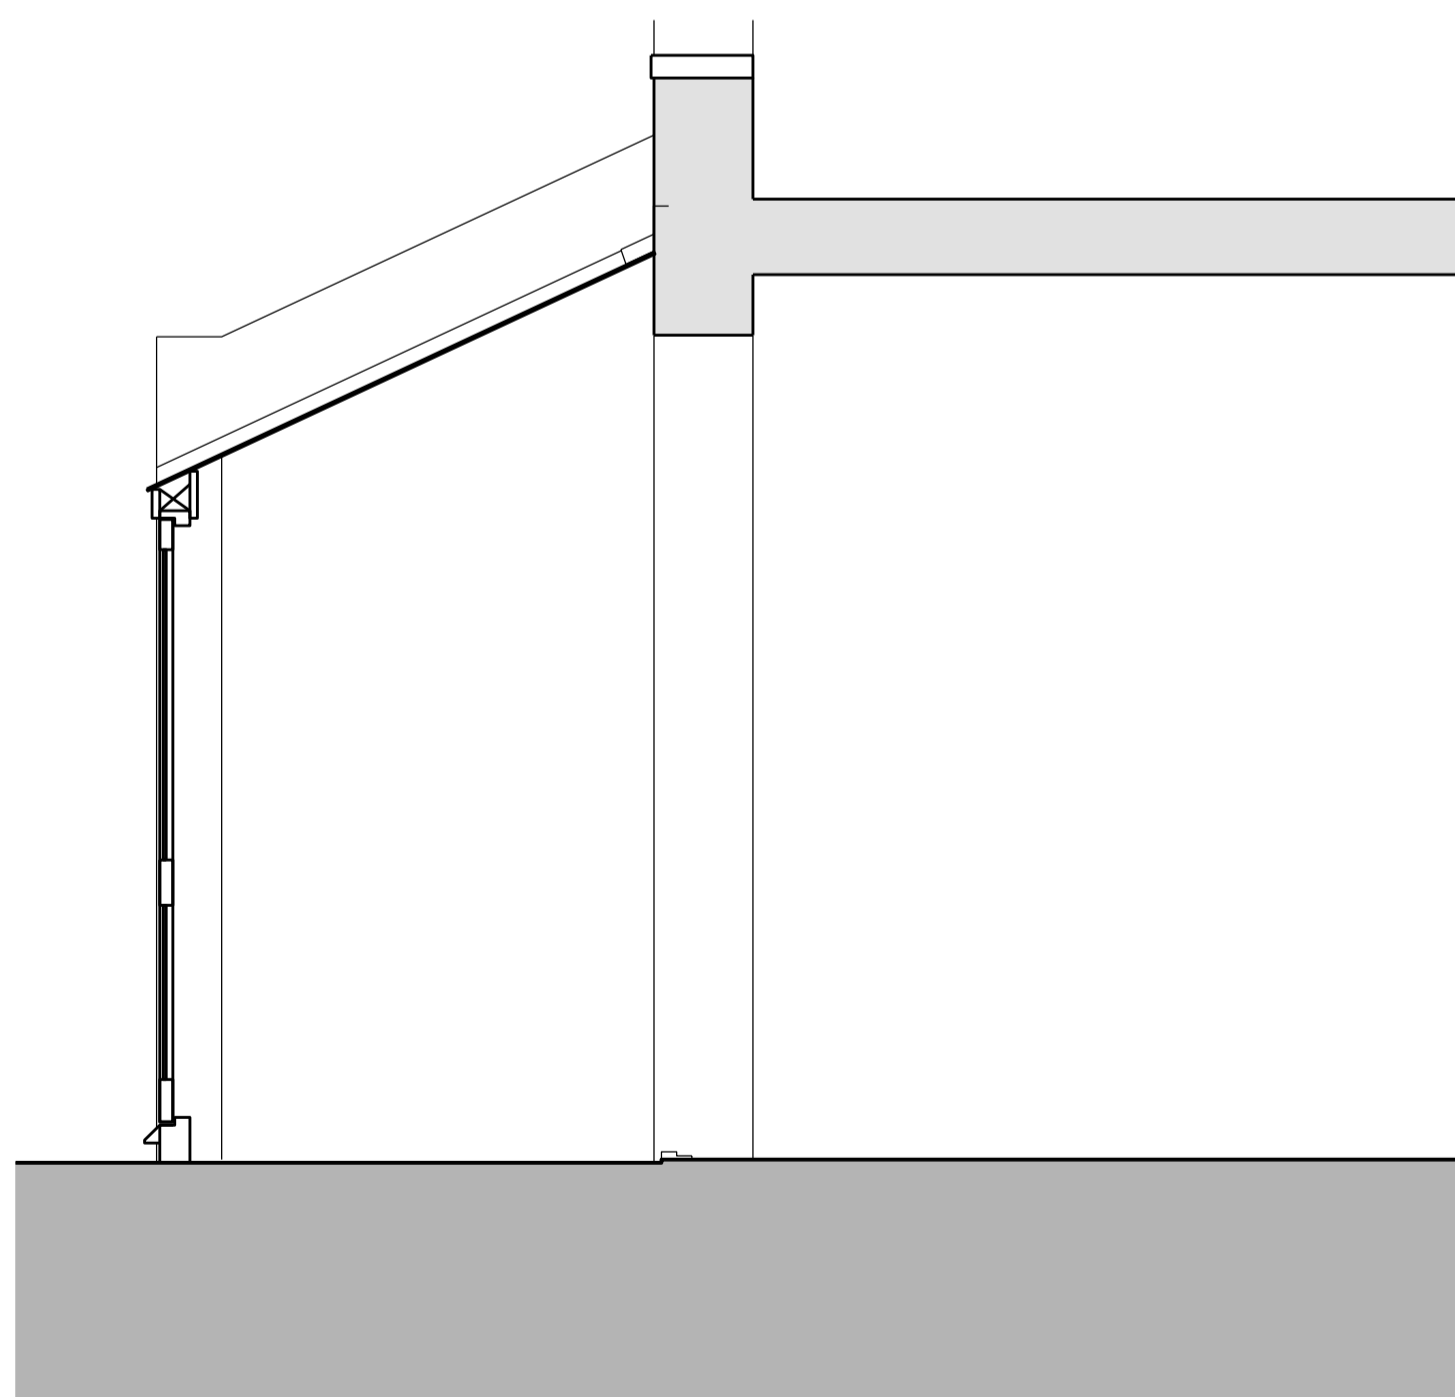

03: EXISTING SECTION THROUGH CONSERVATORY
SCALE 1:25

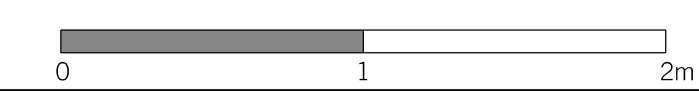

REV.	DATE	REASON FOR ISSUE	CHK. BY
A	28.03.18	PLANNING DOCUMENT	AT

NOTE:
 - USE FIGURED DIMENSIONS ONLY.
 - ALL DIMENSIONS TO BE CHECKED ON-SITE.
 - ANY DISCREPANCIES BETWEEN CONSULTANT DRAWINGS TO BE REPORTED TO THE ARCHITECT BEFORE ANY WORK COMMENCES.
 - MATTHEW SPRINGETT ASSOCIATES ©

MSA
 MATTHEW SPRINGETT ASSOCIATES Ltd.
 70 HATTON GARDEN
 LONDON EC1N 8JT
 T+44 (0)20 7692 5950
 F+44 (0)20 7692 5951

CLIENT
 E. FERGUSSON

PROJECT
 42 CHETWYND ROAD

TITLE
 EXISTING PLAN, SECTION AND ELEVATION ARRANGEMENT

DATE	JOB NO.	DRAWN BY	PURPOSE
10.10.17	181	AT	P
SCALE @ A1	NUMBER	REV.	
1:25	181-200	A	