


02
E200
existing ground floor plan
scale 1:100@A1 1:200@A3



01
E200
existing front elevation
scale 1:50@A1 1:100@A3

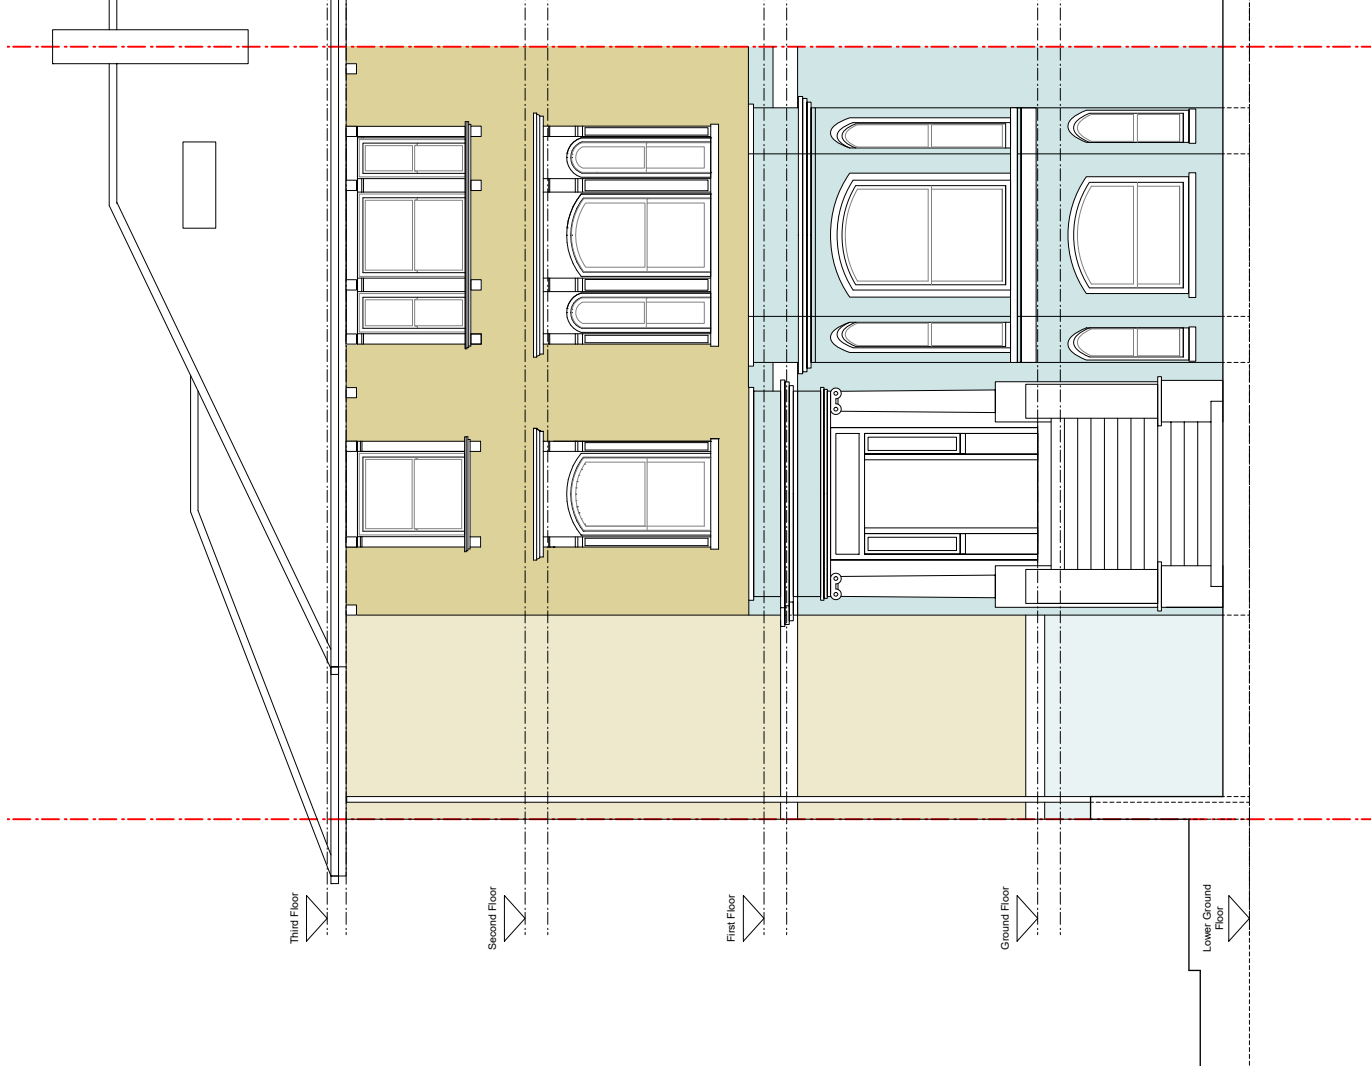

REVISION	PURPOSE	DATE	REVISION	PURPOSE	DATE
A	XXXX	XXXXXX			

<p>GENERAL NOTES: DO NOT SCALE FROM THIS DRAWING. THIS DRAWING IS SUBJECT TO DETAILS. All dimensions are in millimetres unless otherwise stated. Check all dimensions on site. Any discrepancies in the field must be reported to the architect immediately. PURPOSE OF ISSUE: Information, C-Comment, P-Planning, T-Trade, S-Construction</p>		<p>CLIENT: KEY PROJECT DATES:</p>		<p>PROJECT: 16 Eton Road, London, NW3 4SS EXISTING FRONT ELEVATION DRAWING NO: HW382 E200 SCALE: 1:50@A1 1:100@A3 PURPOSE OF ISSUE: PLANNING DRAWN BY: R/J/ET CHECKED BY: ch</p>	
<p>hampson williams ARCHITECTS 155-156 Tottenham Court Road, London, W1P 0LP 020 7739 9900 hampsonwilliams.com @hampsonwilliams</p>		<p>PLANNING</p>		<p>hampson williams ARCHITECTS 155-156 Tottenham Court Road, London, W1P 0LP 020 7739 9900 hampsonwilliams.com @hampsonwilliams</p>	