
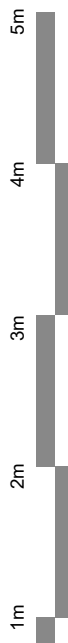



**PLANNING APPLICATION NOTES:**

- This Planning Application covers the following item:  
- Double height two storey side extension

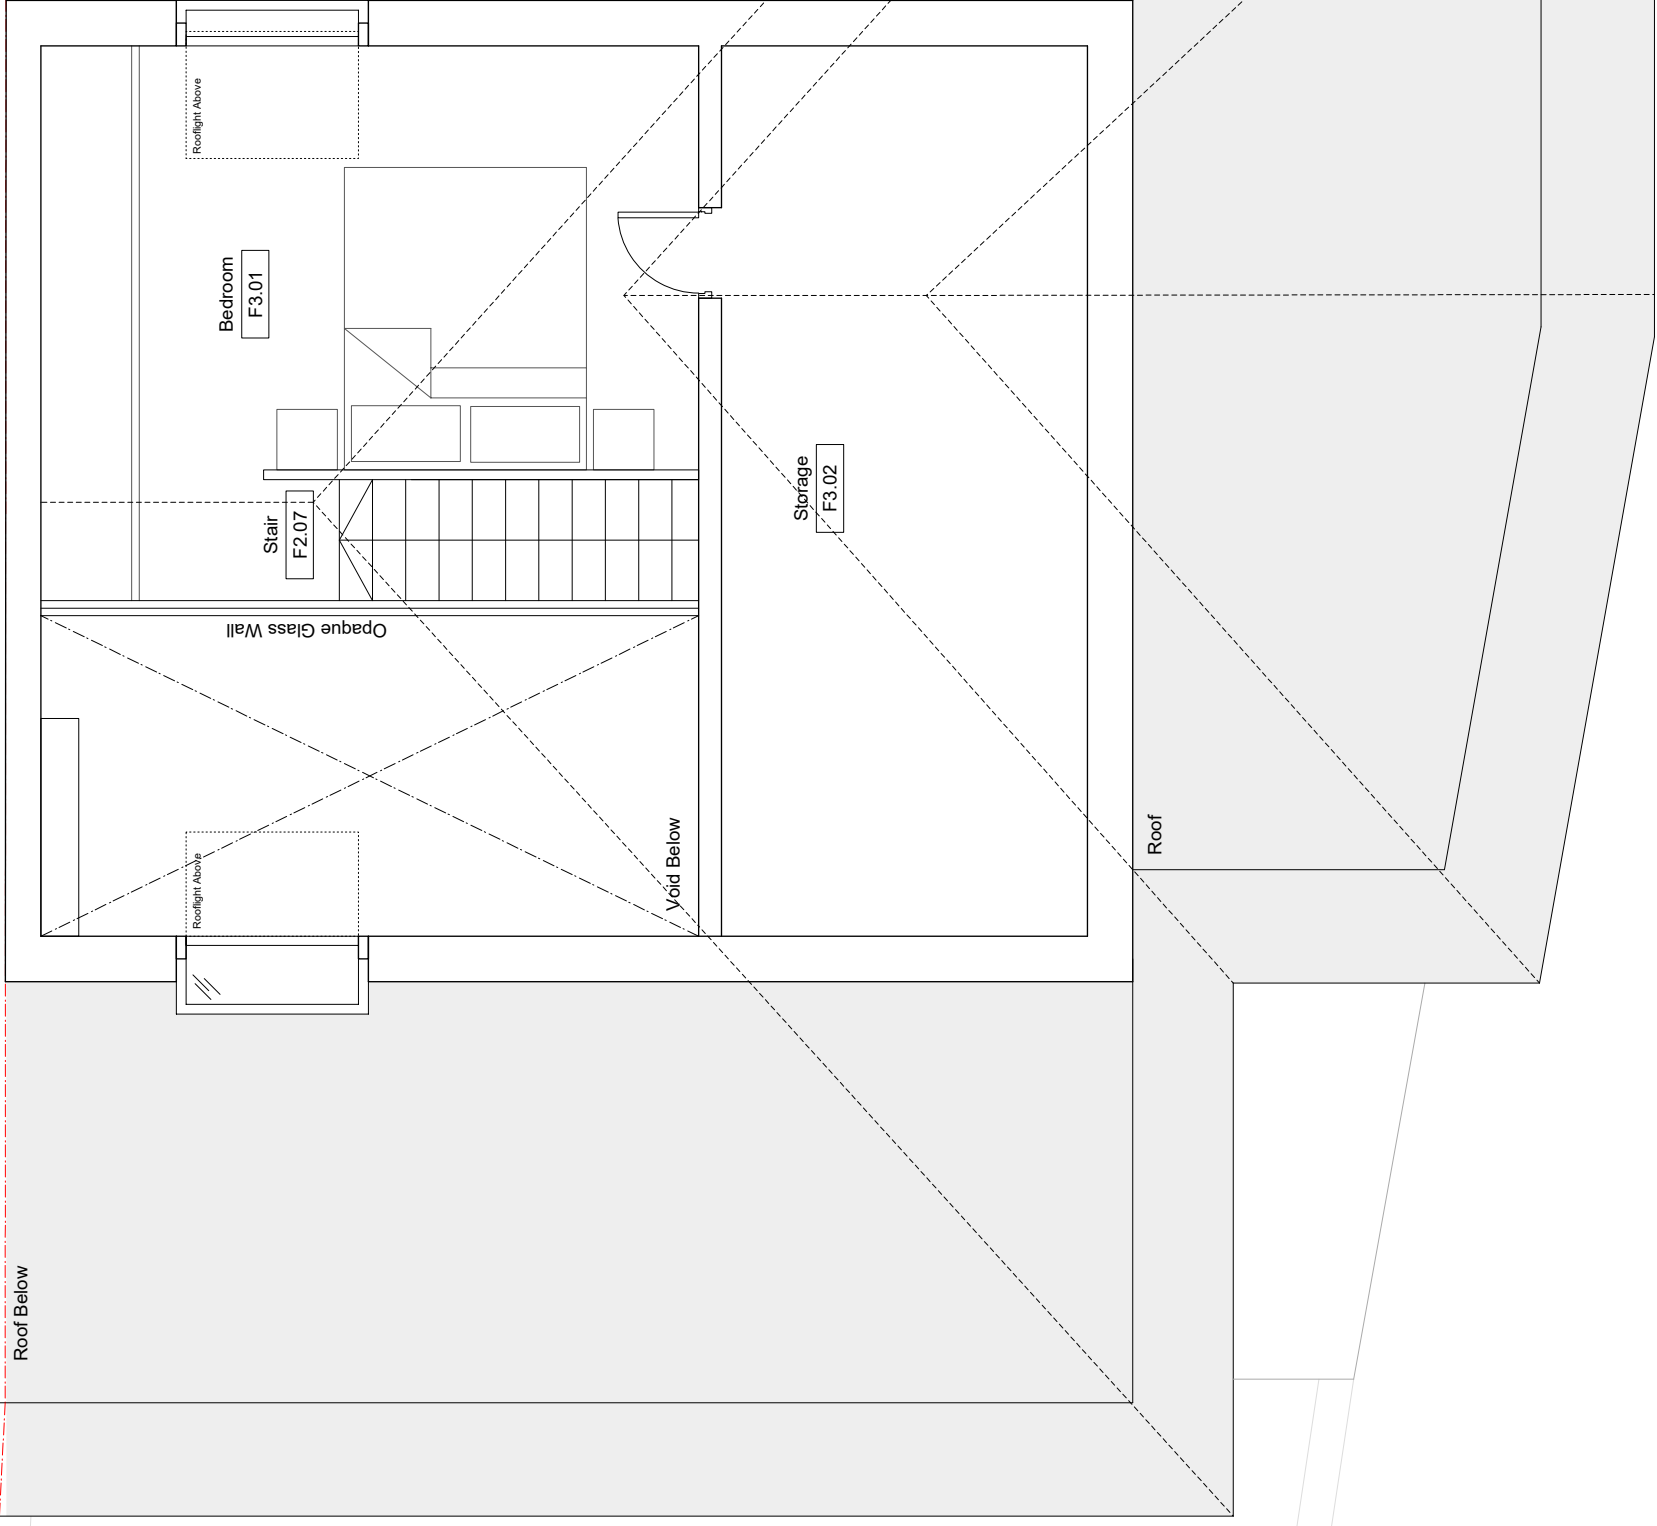

REVISION	PURPOSE	DATE	REVISION	PURPOSE	DATE
A	XXXX	XXXX/XX/XX			

**GENERAL NOTES:**  
**DO NOT SCALE FROM THIS DRAWING.**  
 THE DRAWING IS SUBJECT TO DETAILING.  
 In the absence of the contractor and client's specific checks, all dimensions on the drawing are subject to immediate verification.  
 PURPOSE OF ISSUE: Information, C-Comment, P-Planning, T-Tender, S-Construction.  
 This drawing is to be read in conjunction with all relevant drawings and specifications provided by Hanson Williams and other relevant parties.  
 All dimensions are in millimetres unless otherwise stated.  
 This drawing is the property of Hanson Williams Ltd. and is not to be reproduced without permission.

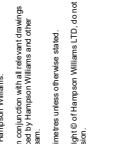

**PLANNING**

CLIENT: **hampson williams**

PROJECT: **16 Eton Road, London, NW3 4SS**  
 DRAWING TITLE: **PROPOSED THIRD FLOOR PLAN**  
 DRAWING NO: **HW382 P-03-2**  
 SCALE: **1:25@A1 1:50@A3**  
 PURPOSE OF ISSUE: **PLANNING**  
 DRAWN BY: **RJ/ET**  
 CHECKED BY: **ch**