


PLANNING APPLICATION NOTES:


- This Planning Application covers the following item:
- Double height two storey side extension

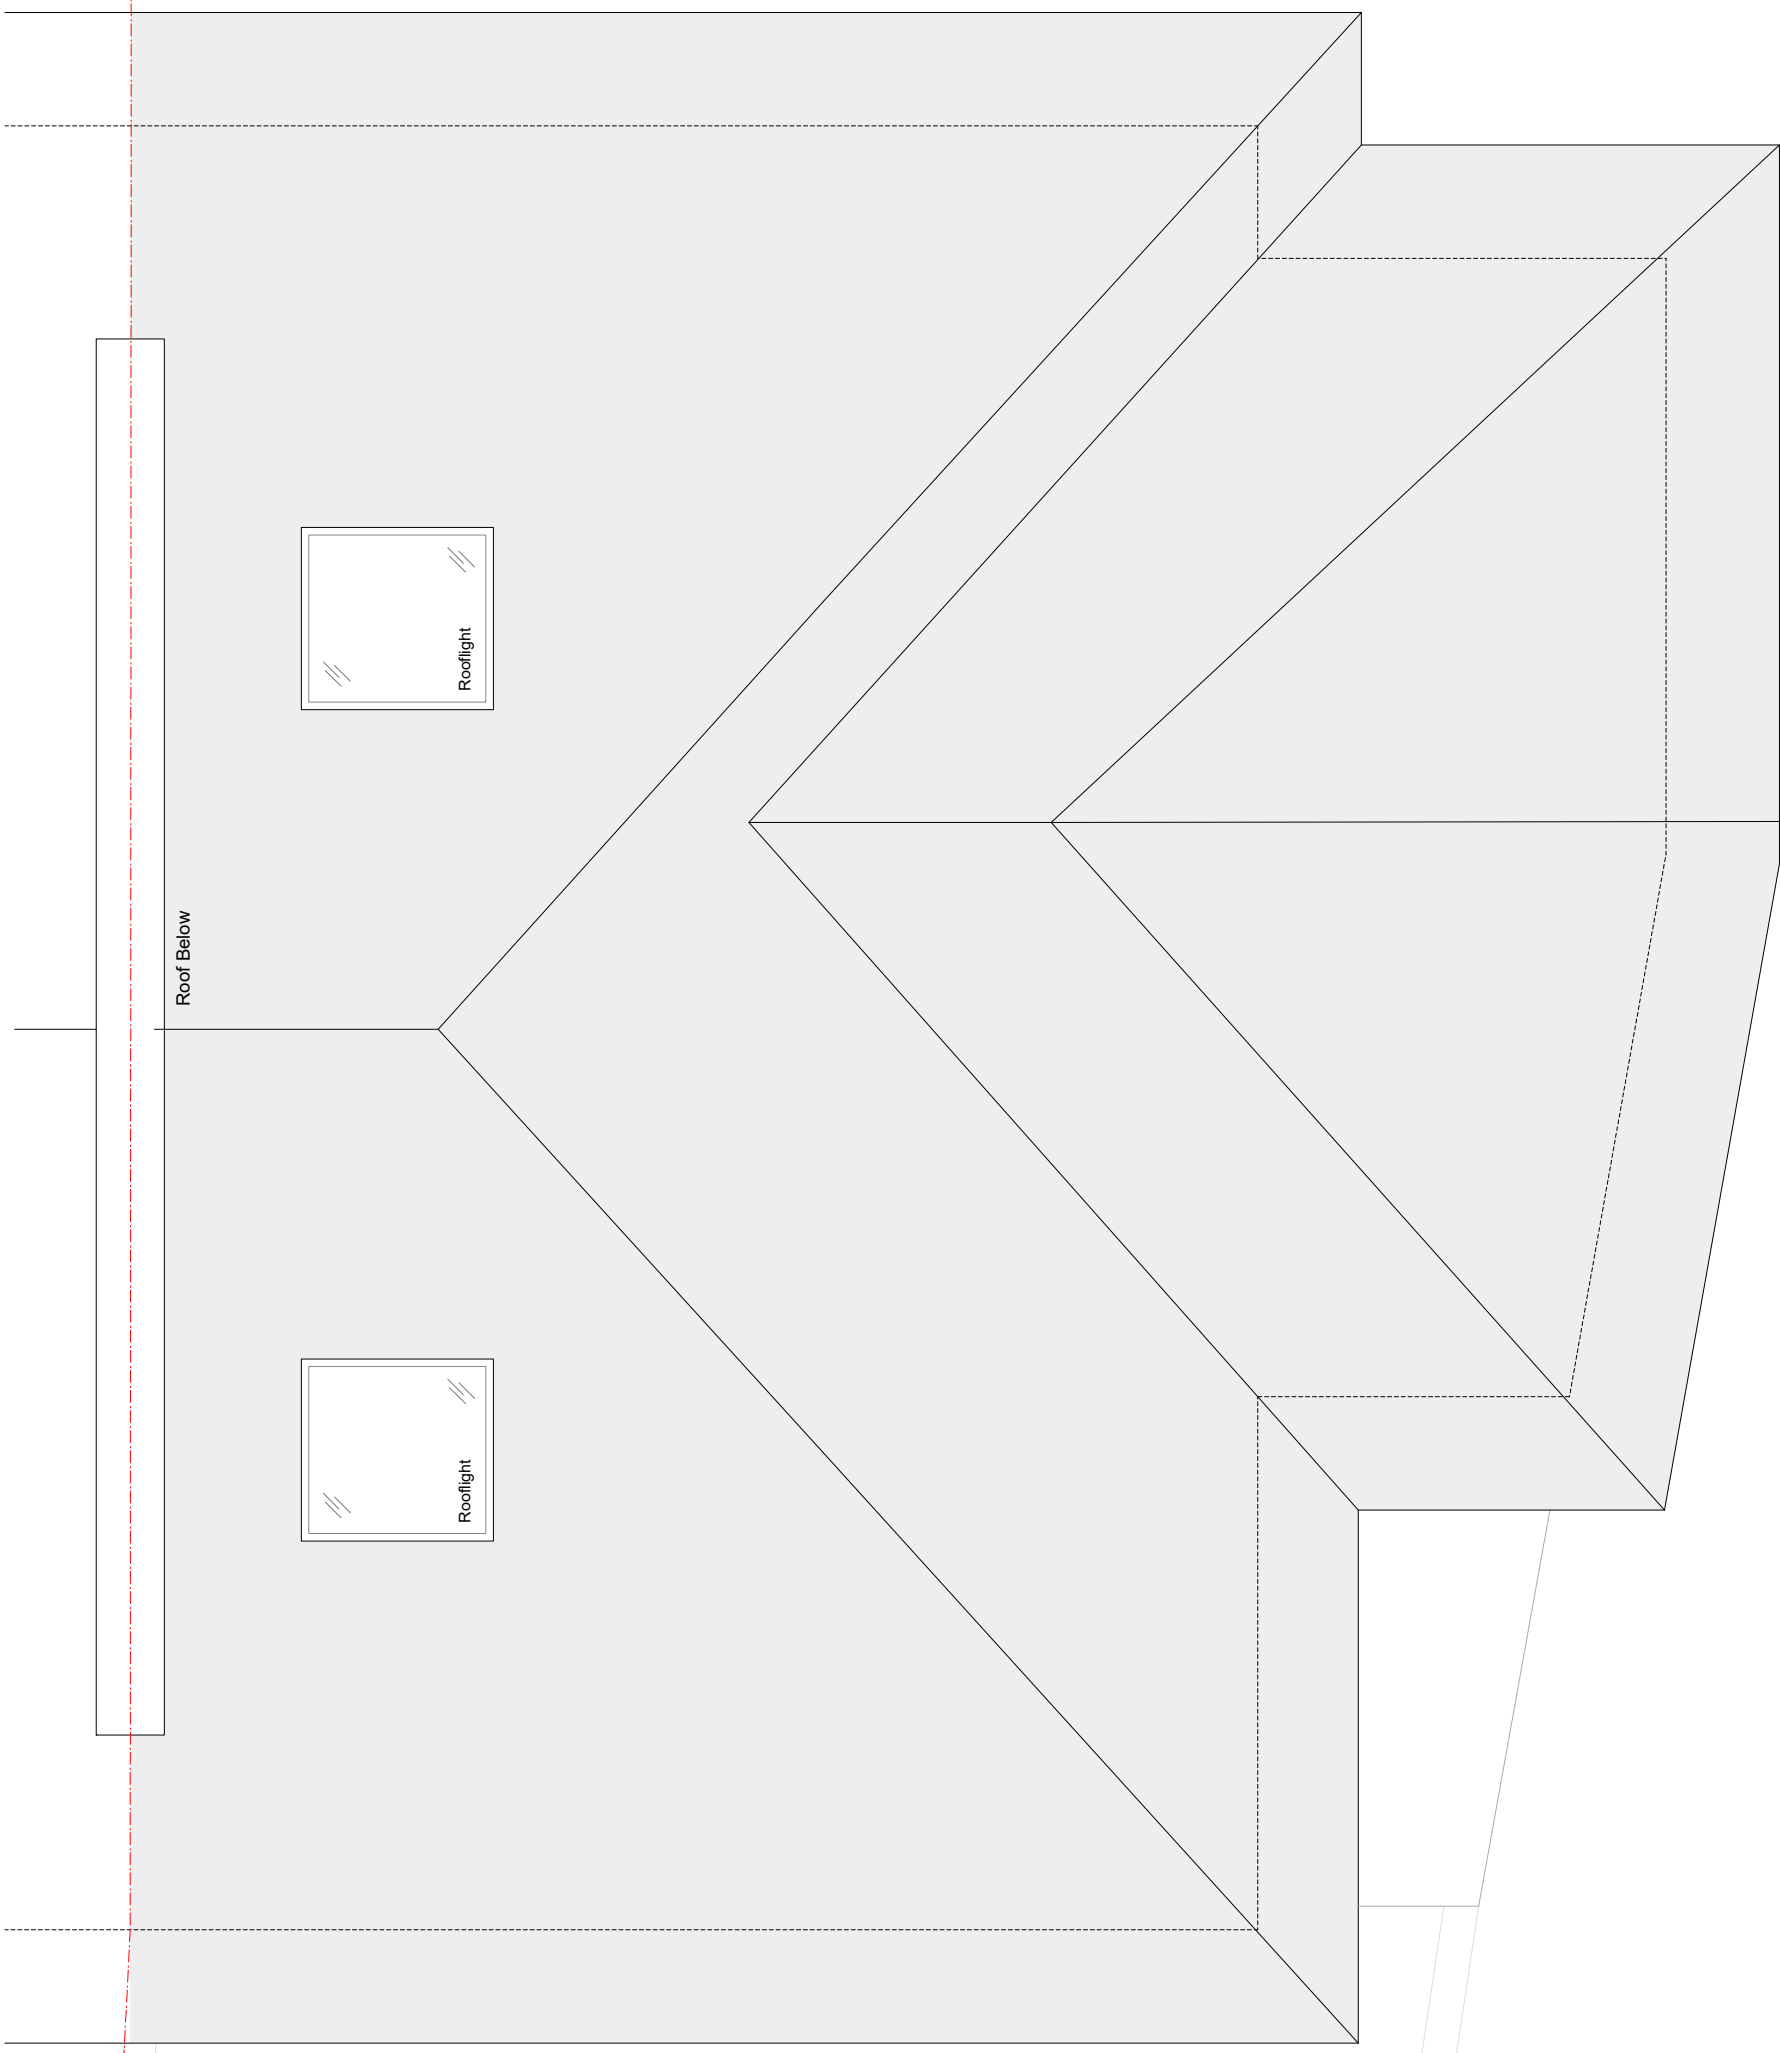

REVISION	PURPOSE	DATE	REVISION	PURPOSE	DATE
A	XXXX	XXXX/XX/XX			

GENERAL NOTES:
DO NOT SCALE FROM THIS DRAWING.
 THE DRAWING IS SUBJECT TO DETAILS.
 In the absence of the contractor and client's agreement, all dimensions on this drawing are subject to change. All dimensions are in millimeters unless otherwise stated. All dimensions are to be reported to the architect immediately.
PURPOSE OF ISSUE:
 Information, C-Comment, P-Planning, T-Trade, S-Construction

This drawing is to be read in conjunction with all relevant drawings and specifications provided by Hampson Williams and other relevant parties.
 All dimensions are in millimeters unless otherwise stated.
 The drawings are the property of Hampson Williams Ltd. and are not to be reproduced without permission.

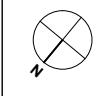

CLIENT:
 KEY PROJECT DATES:

hampson williams
 85-89 Tottenham Court Road, 5th Floor, London, W1P 0LP
 020 7739 9900
 hampsonwilliams.com

PROJECT: 16 Eton Road, London, NW3 4SS
 DRAWING TITLE: PROPOSED ROOF PLAN
 DRAWING NO: HW382 P-04-2
 SCALE: 1:25@A1 1:50@A3
 PURPOSE OF ISSUE: PLANNING
 DRAWN BY: R/J/ET
 CHECKED BY: ch