



PLANNING APPLICATION NOTES:

- This Planning Application covers the following item:
- Double height two storey side extension

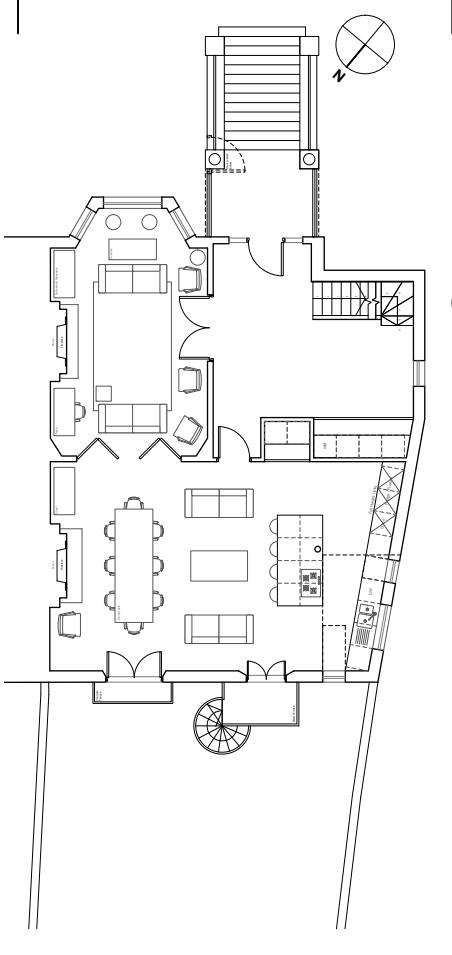

02 proposed ground floor plan
scale 1:100@A1 1:200@A3

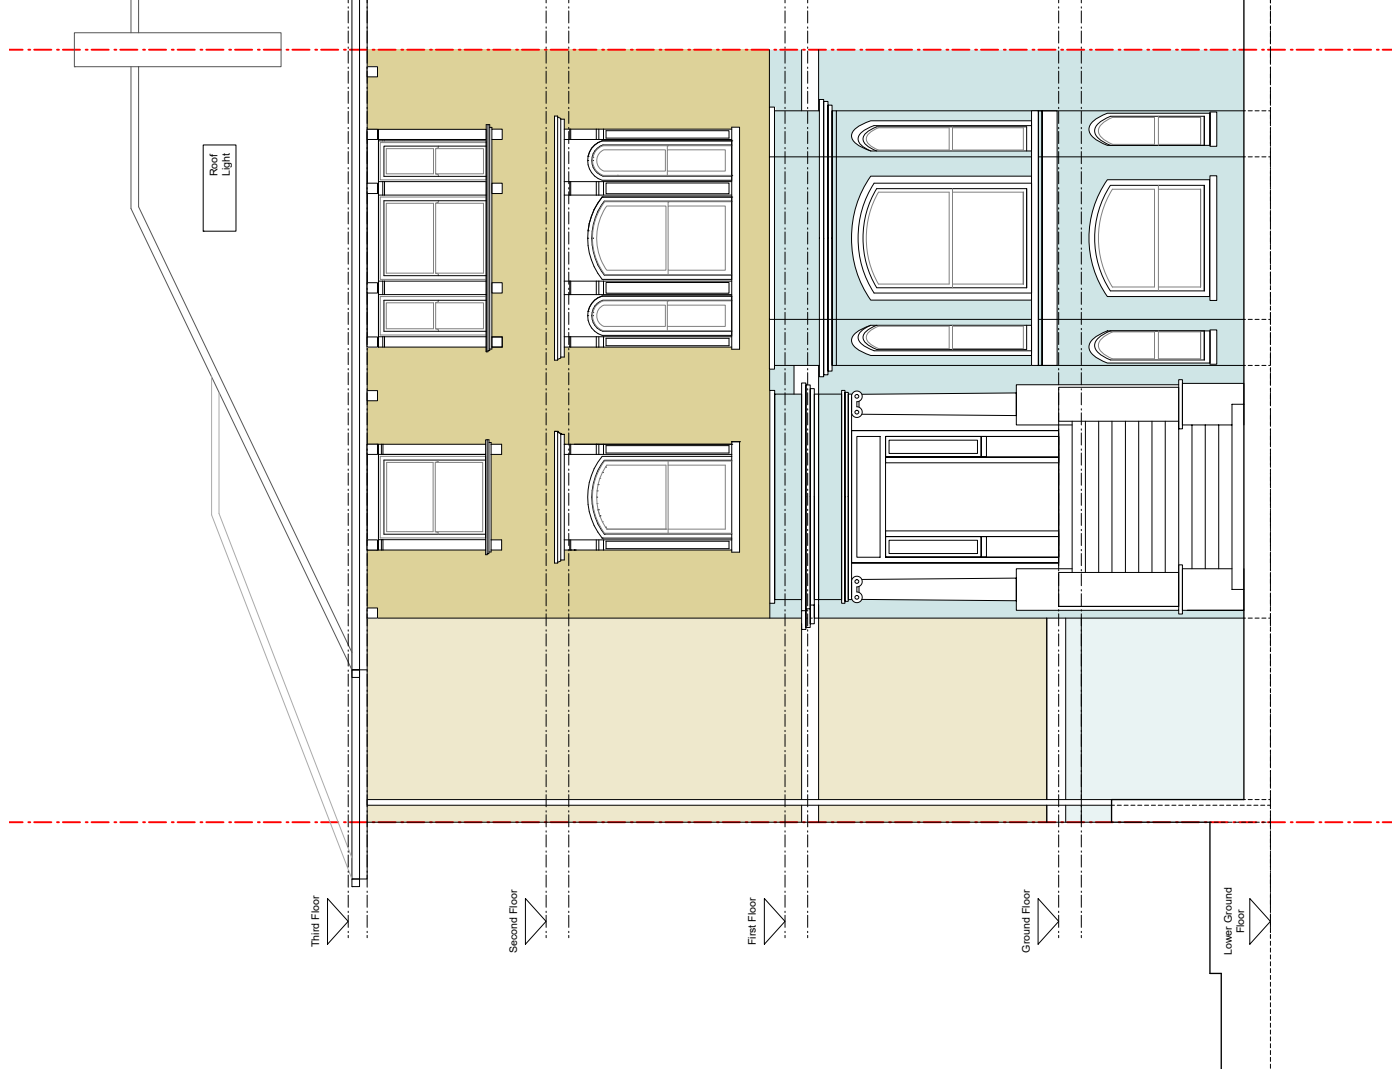

01 proposed front elevation
scale 1:50@A1 1:100@A3



REVISION	PURPOSE	DATE	REVISION	PURPOSE	DATE
A	XXXX	XXXXXX			

GENERAL NOTES:
DO NOT SCALE FROM THIS DRAWING.
THIS DRAWING IS SUBJECT TO BE DETAILED.
It is the duty of the contractor and client's agents to check all dimensions on site. Any discrepancies in the drawings shall be reported to the architect immediately.
PURPOSE OF ISSUE: Information, C-Comment, P-Planning, T-Trade, S-Construction

PLANNING

CLIENT:
KEY PROJECT DATES

hampson williams
Architects
1007 275 9980
1007 275 9980
@hampsonwilliams

PROJECT:
16 Eton Road, London, NW3 4SS
DWG TITLE:
PROPOSED FRONT ELEVATION
DWG NO:
HW382 P200-2
PURPOSE OF ISSUE:
PLANNING
SCALE:
1:50@A1 1:100@A3
DRAWN BY:
R/J/ET
CHECKED BY:
ch