


PLANNING APPLICATION NOTES:

1.

This Planning Application covers the following item:
 - Single storey Lower Ground Floor extension to the rear of the property.

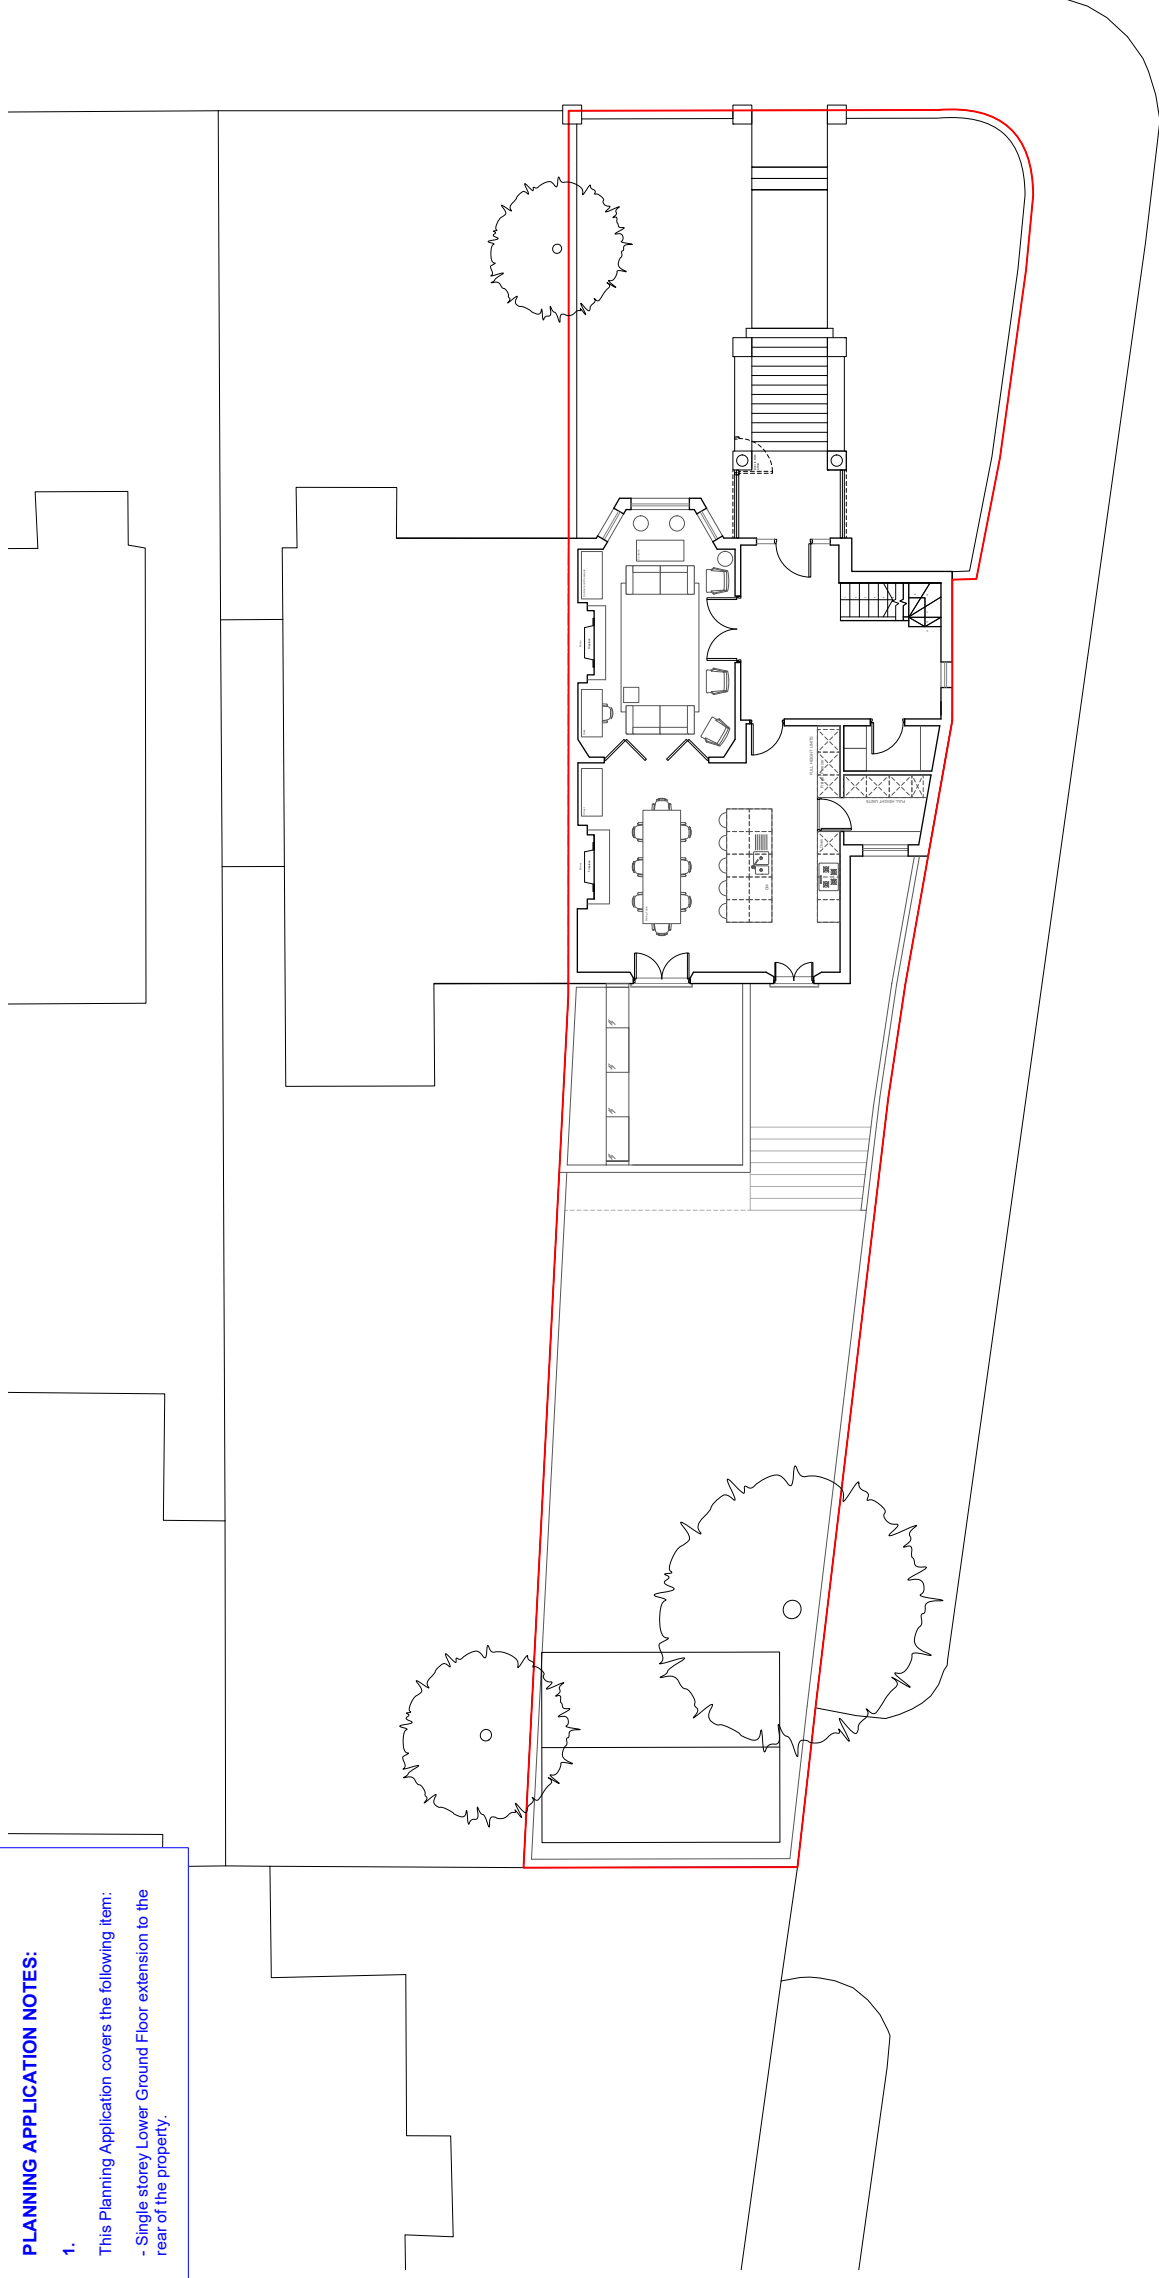

ETON ROAD

FELLOWS ROAD

REVISION:	PURPOSE:	DATE:	REVISION:	PURPOSE:	DATE:	GENERAL NOTES:	CLIENT:	PROJECT:
A	X000	X/XX/XXXX				<p>DO NOT SCALE FROM THIS DRAWING.</p> <p>THIS DRAWING IS SUBJECT TO DETAILS.</p> <p>This drawing is to be read in conjunction with all relevant drawings and specifications provided by Hampson Williams and other relevant documents. All dimensions are in millimetres unless otherwise stated. The drawing is to be printed on A3 paper. All dimensions are to be taken from the finished ground level unless otherwise stated. The drawing is to be used for information only and is not to be used for construction. Information: C-Comment, P-Planning, T-Title, S-Construction</p>	<p>hampson williams</p> <p>151-153 Tottenham Court Road, London, W1P 0LP 020 7739 9000 www.hampsonwilliams.co.uk @hampsonwilliams</p>	<p>16 Eton Road, London, NW3 4SS</p>
						<p>Information: C-Comment, P-Planning, T-Title, S-Construction</p>	<p>KEY PROJECT DATES:</p>	<p>PROPOSED SITE PLAN</p>
								<p>SCALE: 1:100@A1 1:200@A3</p>
								<p>PURPOSE OF ISSUE: PLANNING</p>
								<p>DRAWN BY: R/J/ET</p>
								<p>CHECKED BY: ch</p>



PLANNING