


PLANNING APPLICATION NOTES:

1.


This Planning Application covers the following item:
 - Single storey Lower Ground Floor extension to the rear of the property.

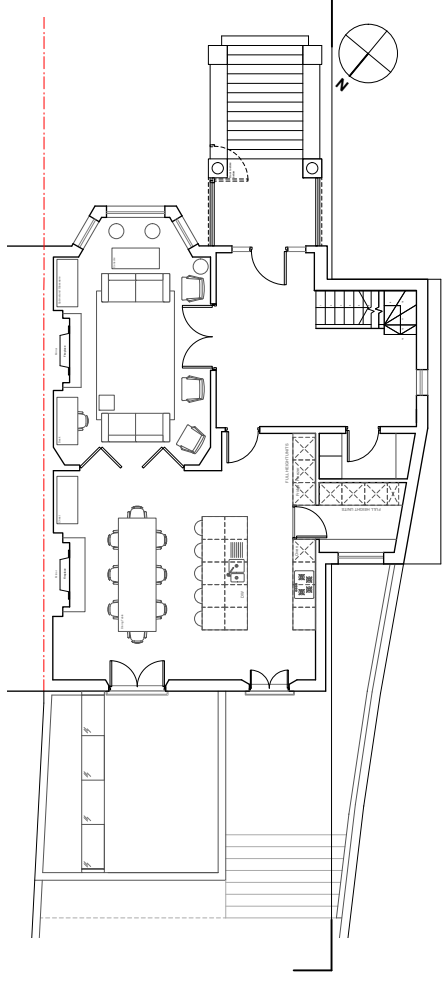

02
 P200
 proposed ground floor plan
 scale 1:100@A1 1:200@A3

SECTION
 BREAK
 LINE

SECTION
 BREAK
 LINE

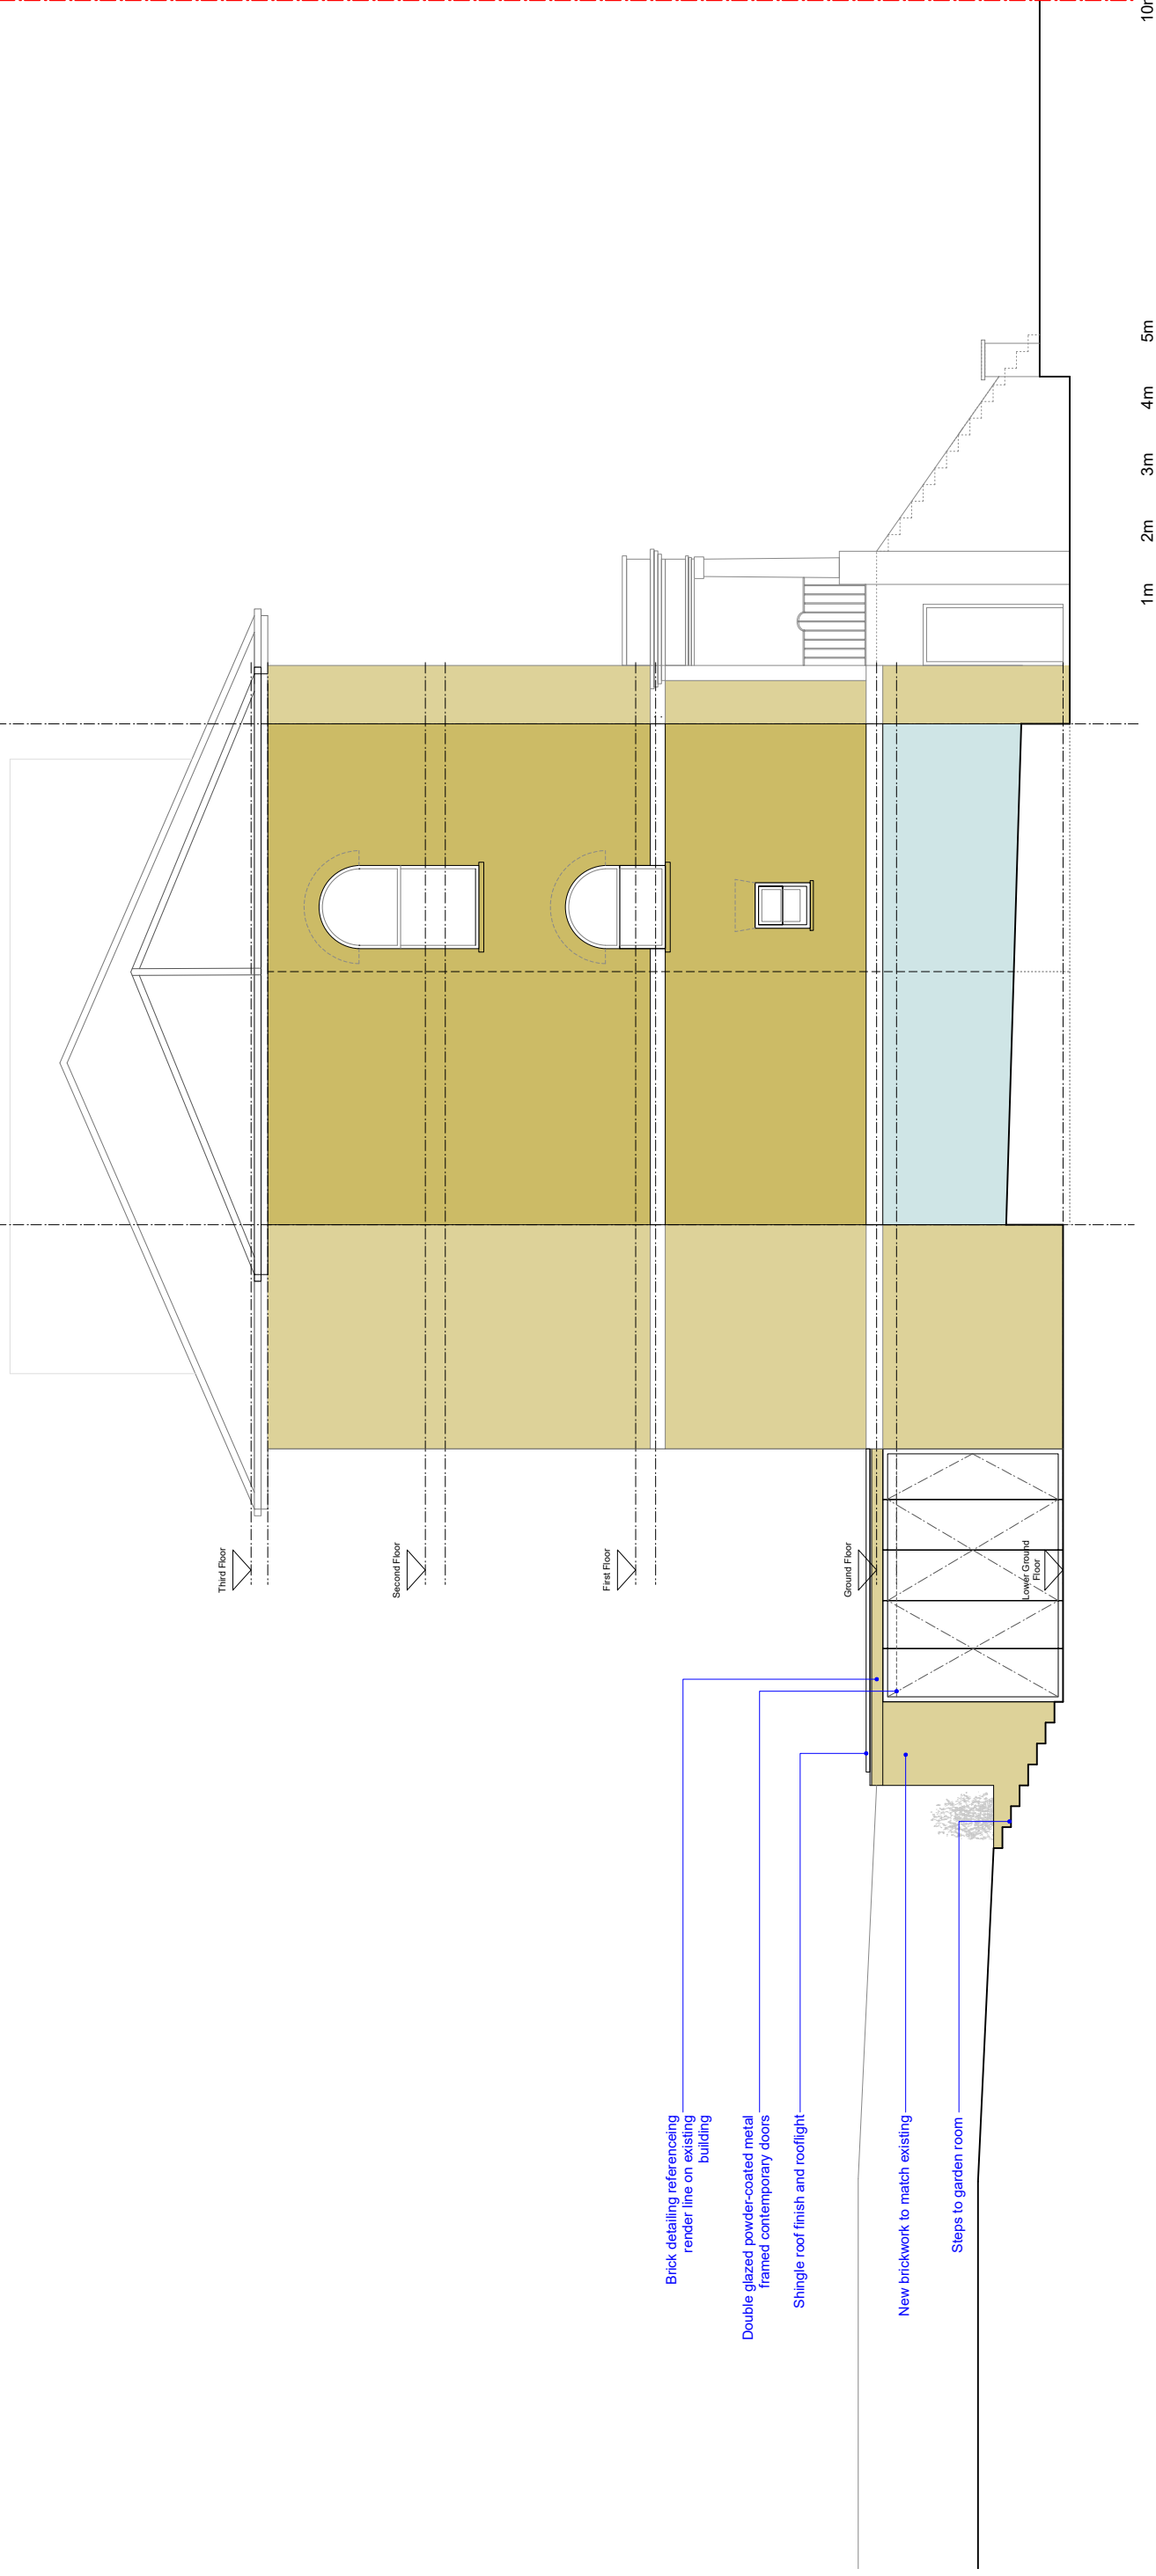

Brick detailing referencing
 render line on existing
 building

Double glazed powder-coated metal
 framed contemporary doors

Shingle roof finish and rooflight

New brickwork to match existing

Steps to garden room

01
 P201
 proposed side elevation
 scale 1:50@A1 1:100@A3

REVISION	PURPOSE	DATE	REVISION	PURPOSE	DATE
A	XXXXX	XXXXXX			

<p>CLIENT: hampson williams williams 1007 275 9980 1007 275 9980 @hampsonwilliams</p>		<p>CLIENT: KEY PROJECT DATES</p>	
<p>PROJECT: 16 Eton Road, London, NW3 5SS</p>		<p>PROJECT TITLE: PROPOSED SIDE ELEVATION</p>	
<p>DWGNO: HW352 P201-3</p>		<p>DWGNO: HW352 P201-3</p>	
<p>PURPOSE OF ISSUE: PLANNING</p>		<p>PURPOSE OF ISSUE: PLANNING</p>	
<p>SCALE: 1:50@A1 1:100@A3</p>		<p>SCALE: 1:50@A1 1:100@A3</p>	
<p>DRAWN BY: R/J/ET</p>		<p>DRAWN BY: R/J/ET</p>	
<p>CHECKED BY: ch</p>		<p>CHECKED BY: ch</p>	

<p>GENERAL NOTES: DO NOT SCALE FROM THIS DRAWING. THIS DRAWING IS SUBJECT TO DETAILED DESIGN. THE CLIENT ACCEPTS THE DESIGN RISK AND SPECIFICATIONS PRODUCED BY HAMPSON WILLIAMS AND OTHER CONSULTANTS. ALL DIMENSIONS ARE IN METRES UNLESS OTHERWISE STATED. THIS DRAWING IS THE PROPERTY OF HAMPSON WILLIAMS LTD. AND IS NOT TO BE REPRODUCED OR TRANSMITTED IN ANY FORM OR BY ANY MEANS, ELECTRONIC OR MECHANICAL, INCLUDING PHOTOCOPYING, RECORDING, OR BY ANY INFORMATION STORAGE AND RETRIEVAL SYSTEM, WITHOUT THE WRITTEN PERMISSION OF HAMPSON WILLIAMS LTD.</p>		<p>PLANNING</p>	
---	--	------------------------	--