



FRONT ELEVATION

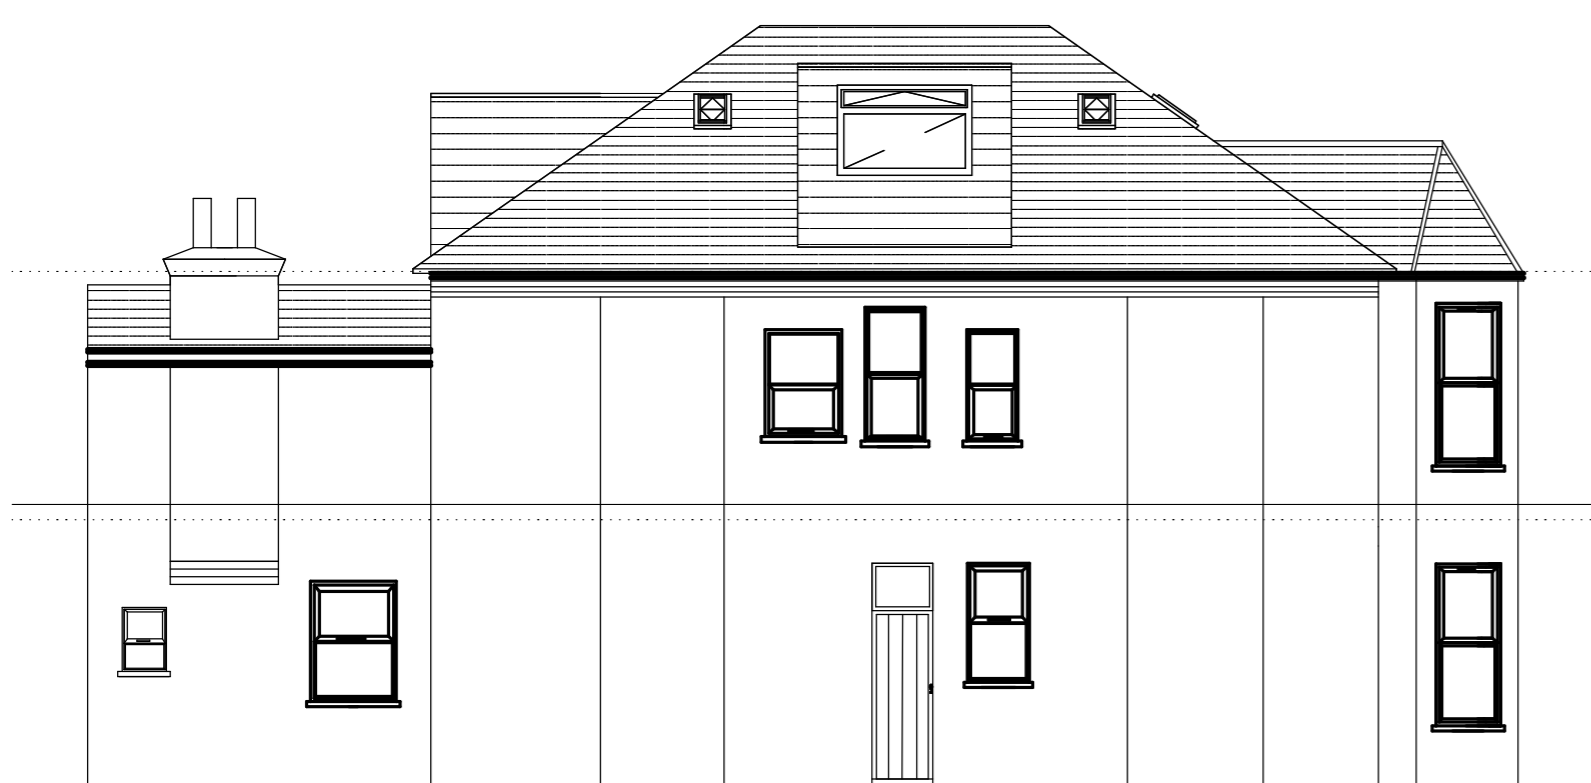

SIDE ELEVATION

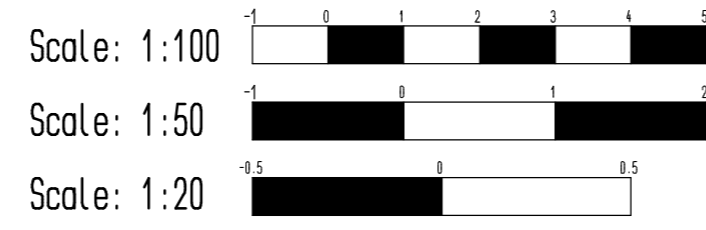

SIDE ELEVATION (LEFT)



REAR ELEVATION

NOTE: EXISTING ROOF DORMERS ARE NOT AUTHORISED, AND SIDE DORMERS ARE SUBJECT TO ENFORCEMENT NOTICE DATED 26TH MAY 2017

A: GENERAL AMENDMENT - CHIMNEYS REMOVED DEC 2016

PROJECT:	PROPOSED CONVERSION OF 2ND FLOOR TO 1 NO. STUDIO UNIT	
ADDRESS:	8 MANSTONE ROAD LONDON NW3	
EXISTING PLANS & ELEVATIONS		
DATE: DEC-2016	SCALE: 1/100	DWG NO: 8/10A
PLANSPEK - 020 8202 1924		

This document was created with Win2PDF available at <http://www.win2pdf.com>.
The unregistered version of Win2PDF is for evaluation or non-commercial use only.
This page will not be added after purchasing Win2PDF.