


Contractors and consultants are not to scale dimensions from this drawing


Location Key

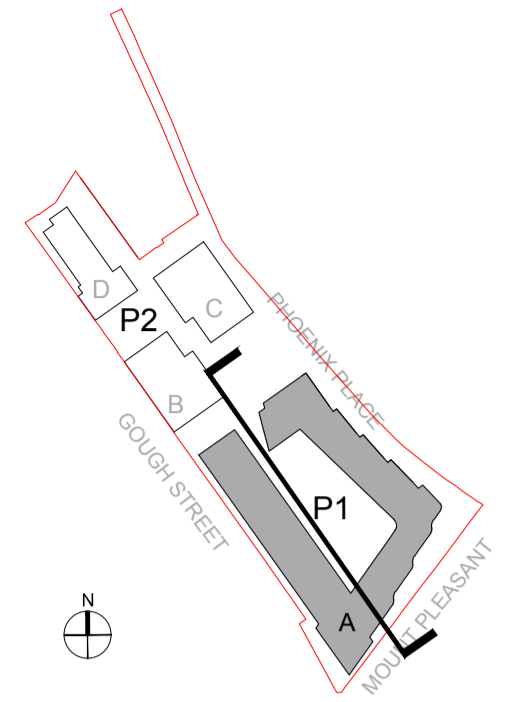

Scale Bar



Note:
Landscaping and external works subject to further design development by Landscape Team.

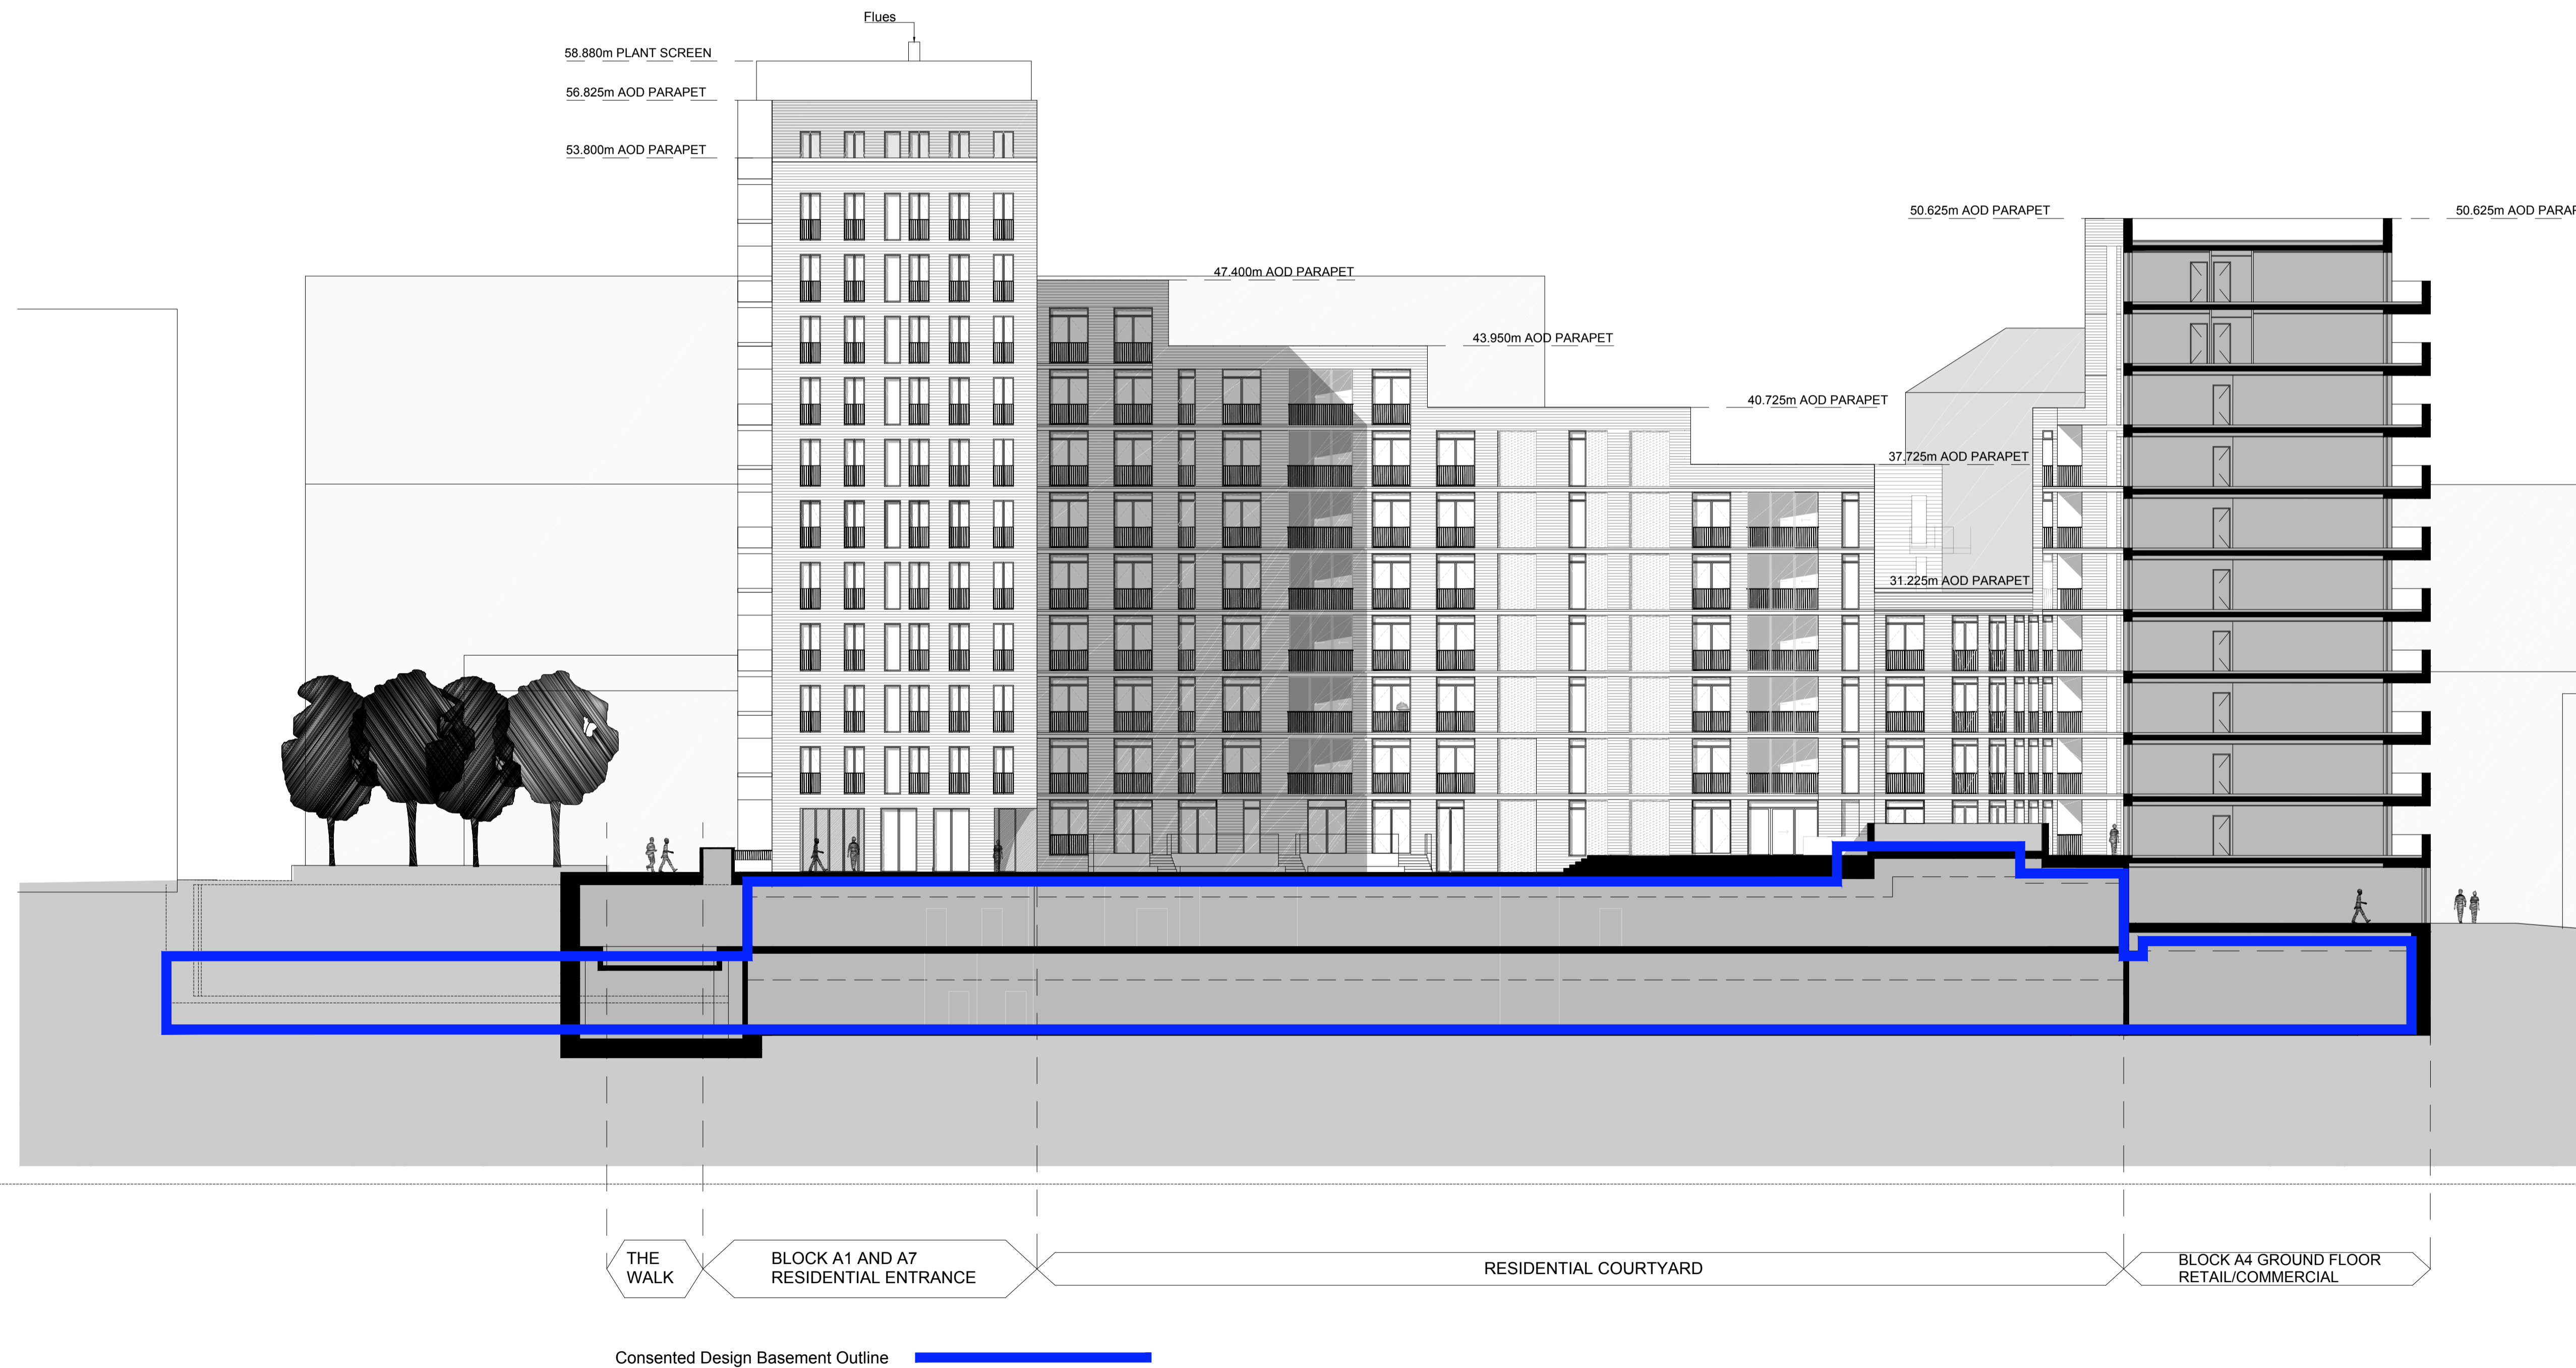

Revision	Date	Description
P01	18-03-29	First Issue

BroadwayMalyan^{BM}

Eastgate, 2 Castle Street
Castlefield, Manchester
M3 4LZ

T: +44 (0)161 819 2277
F: +44 (0)161 819 2332
E: Man@BroadwayMalyan.com
www.BroadwayMalyan.com

Client
Taylor Wimpey Central London
Project
**RMG Mount Pleasant
Phoenix Place Plot 1**
Description
**Block A
Courtyard East Elevation
Consented Basement extents**

Infomartion		
Scale	Drawn By	Date
1:200@A1	CG	Dec 17
Job Number	Drawing Number	Revision
32875	05-002_A	P01

Original size 100mm @ A1 Copyright Broadway Malyan Limited