

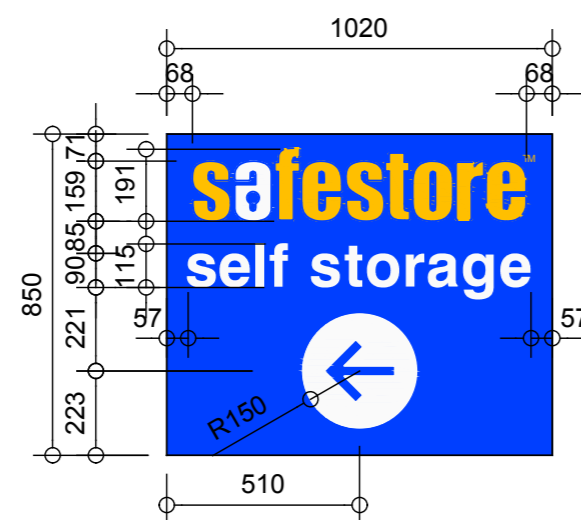


SIGN 1 - 1 No. SOUTH EAST ELEVATION.  
196mm DEEP ALUMINIUM SIGN BOX, PPC TO RAL 5002,  
INTERNALLY ILLUMINATED WITH FLEX FACE DIGITALLY  
PRINTED VINYL SKIN OVER BOX FRAME.


**STANDARD COLOURS**  
BLUE TO MATCH RAL 5002  
YELLOW TO MATCH RAL 1028  
WHITE TO MATCH BS 00E55

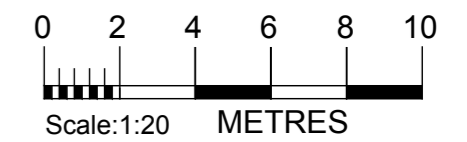


SIGN 2 - 2 No. S.W. AND S.E. ELEVATIONS.  
30mm DEEP FLAT SIDED ALUMINIUM SIGN,  
PPC TO RAL 5002, VINYL LETTERING &  
DETAIL IN STANDARD COLOURS.

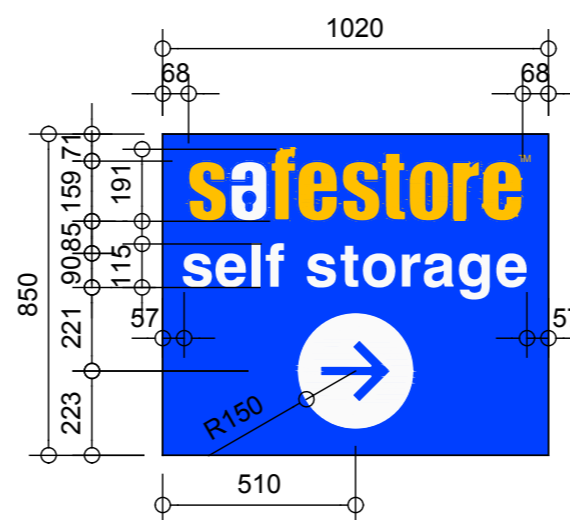

SIGN 3 - 2 No. N.E. AND S.E. ELEVATIONS.  
30mm DEEP FLAT SIDED ALUMINIUM SIGN,  
PPC TO RAL 5002, VINYL LETTERING &  
DETAIL IN STANDARD COLOURS.

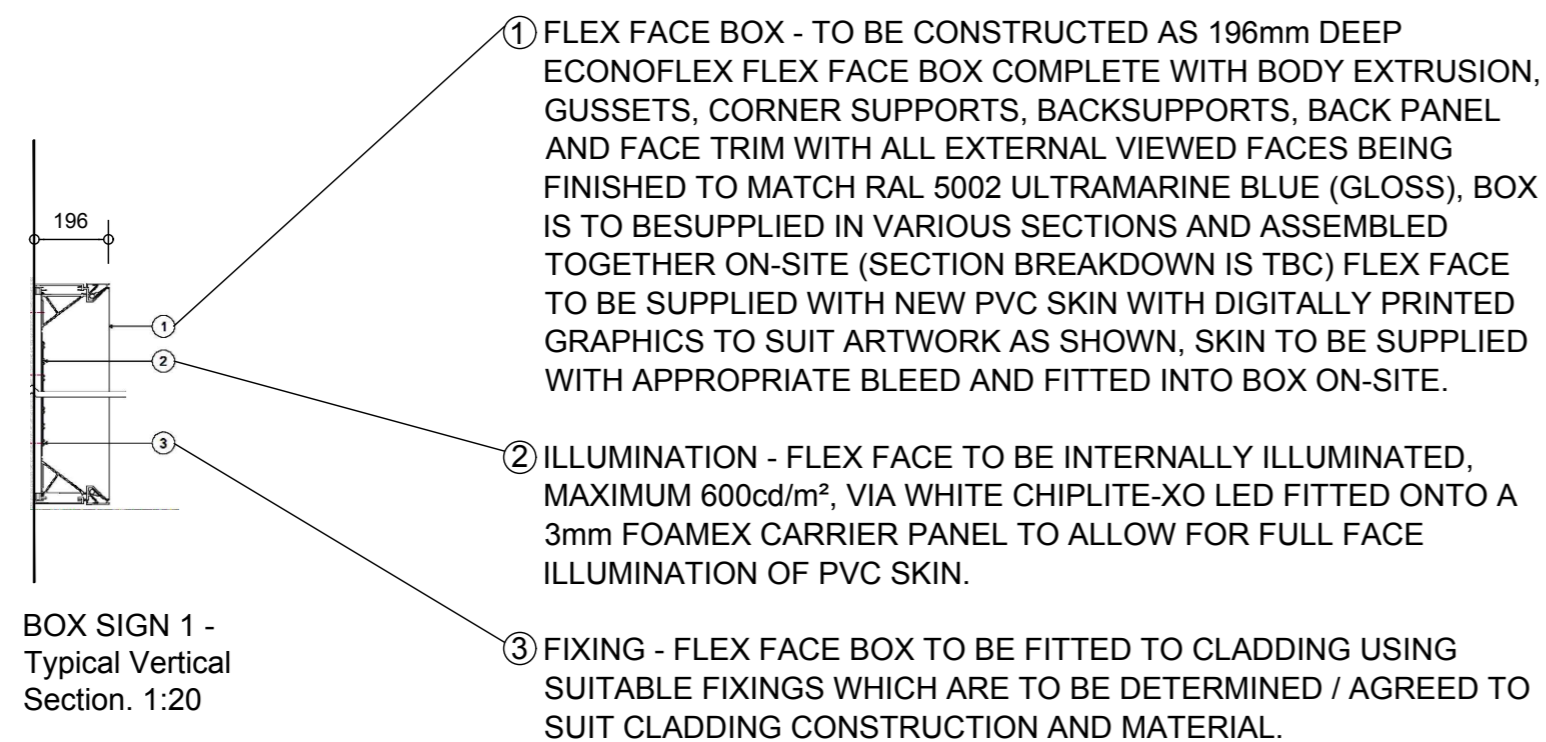

BOX SIGN 1 -  
Typical Vertical  
Section. 1:20

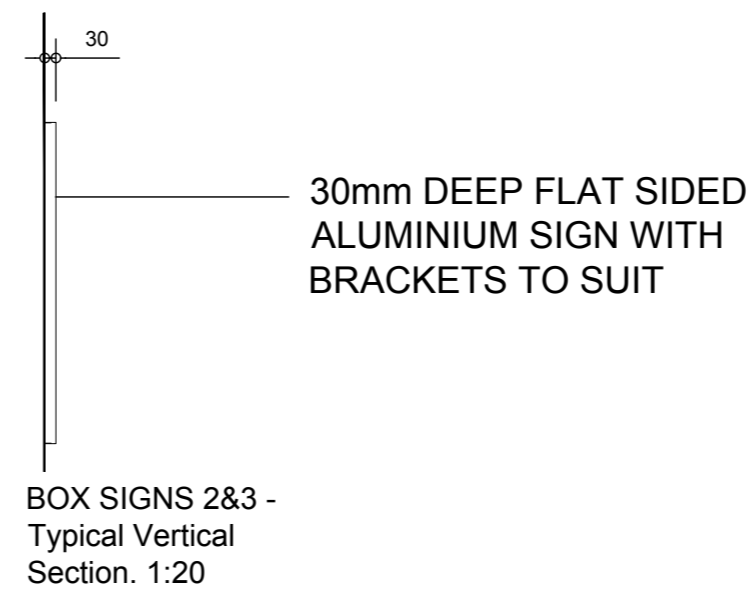

BOX SIGNS 2&3 -  
Typical Vertical  
Section. 1:20

PRELIMINARY	
<b>FOR APPROVAL</b>	✓
TENDER	
CONSTRUCTION	
AS BUILT	

**TEW AND SMITH**  
ARCHITECTS AND SURVEYORS

Revisions:  
A - 04.04.18 - BCH - JT - CROSS SECTION THROUGH SIGN ADDED

Project:  
SAFESTORE  
PLENDER STREET  
CAMDEN  
LONDON NW1 OHA

Title:  
PROPOSED SIGNS

Date: FEB 18	Drg No.	Rev:
Scale: 1:20@A2	<b>4526/SK02</b>	<b>A</b>
Drawn: PC		
Checked: BF	© Proprietor: Tew and Associates Limited	

QUOITS HOUSE, 4 HARBOROUGH ROAD,  
KINGSTHORPE, NORTHAMPTON. NN2 7AZ  
TEL: (01604)791197 FAX: (01604) 717991  
EMAIL: architects@tewassociates.co.uk  
WEB: www.tewassociates.co.uk