


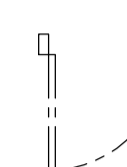
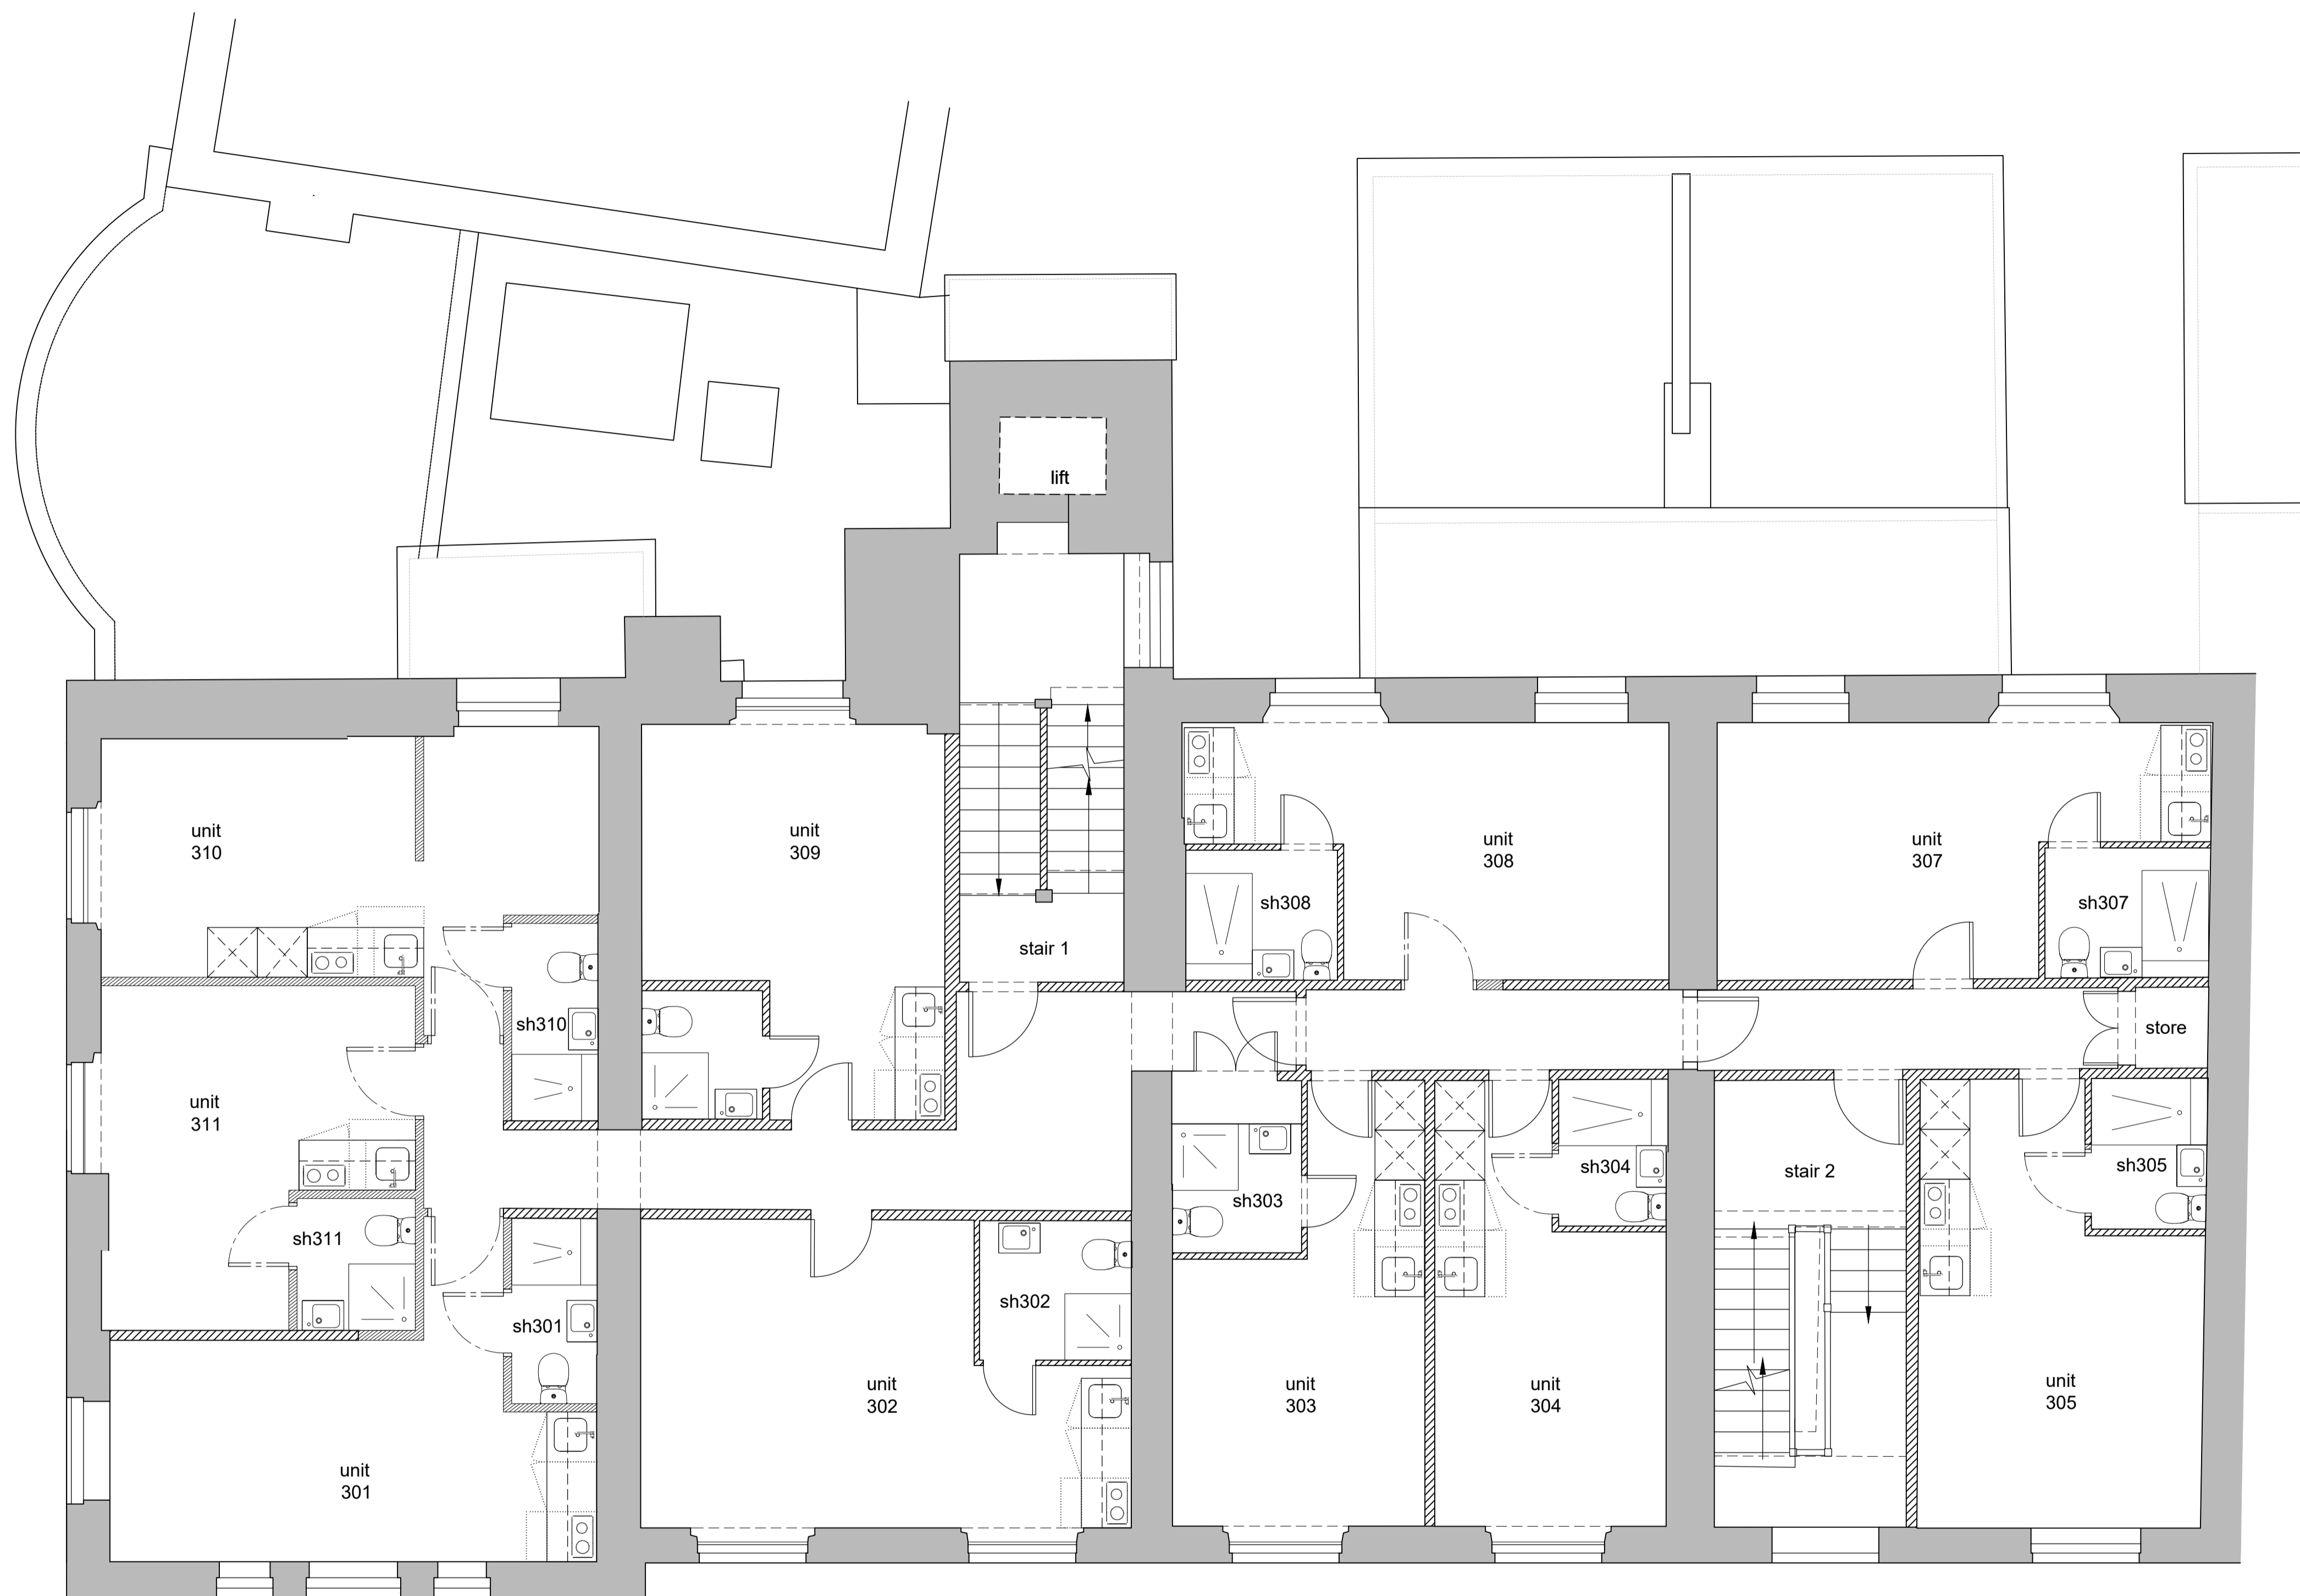


KEY:

-  Existing original walls to be retained
-  Existing modern fabric to be retained
-  New internal walls
-  New doors



rev	date	drawn	checked	description
A	2018.03.27	db	lg	layout change in units: 301,302,309,310,311; kitchen position in units: 307,308



modular studio
5a Iliffe Yard
London, SE17 3QA
t: +44 (0)20 7193 1717
e: www.modular-studio.co.uk

client: ...
project address: ...
Vernon Hse, 5-8 St.Marks Sq, NW1 7TN
drawing title: ...
Proposed Third Floor Plan showing demolition...
scale: 1:50 @ A1 / 1:100 @A3

job no. dwtg no. revision

17023 PL1 113 A

01 Proposed third floor plan
1:50 @ A1 / 1:100 @ A3