



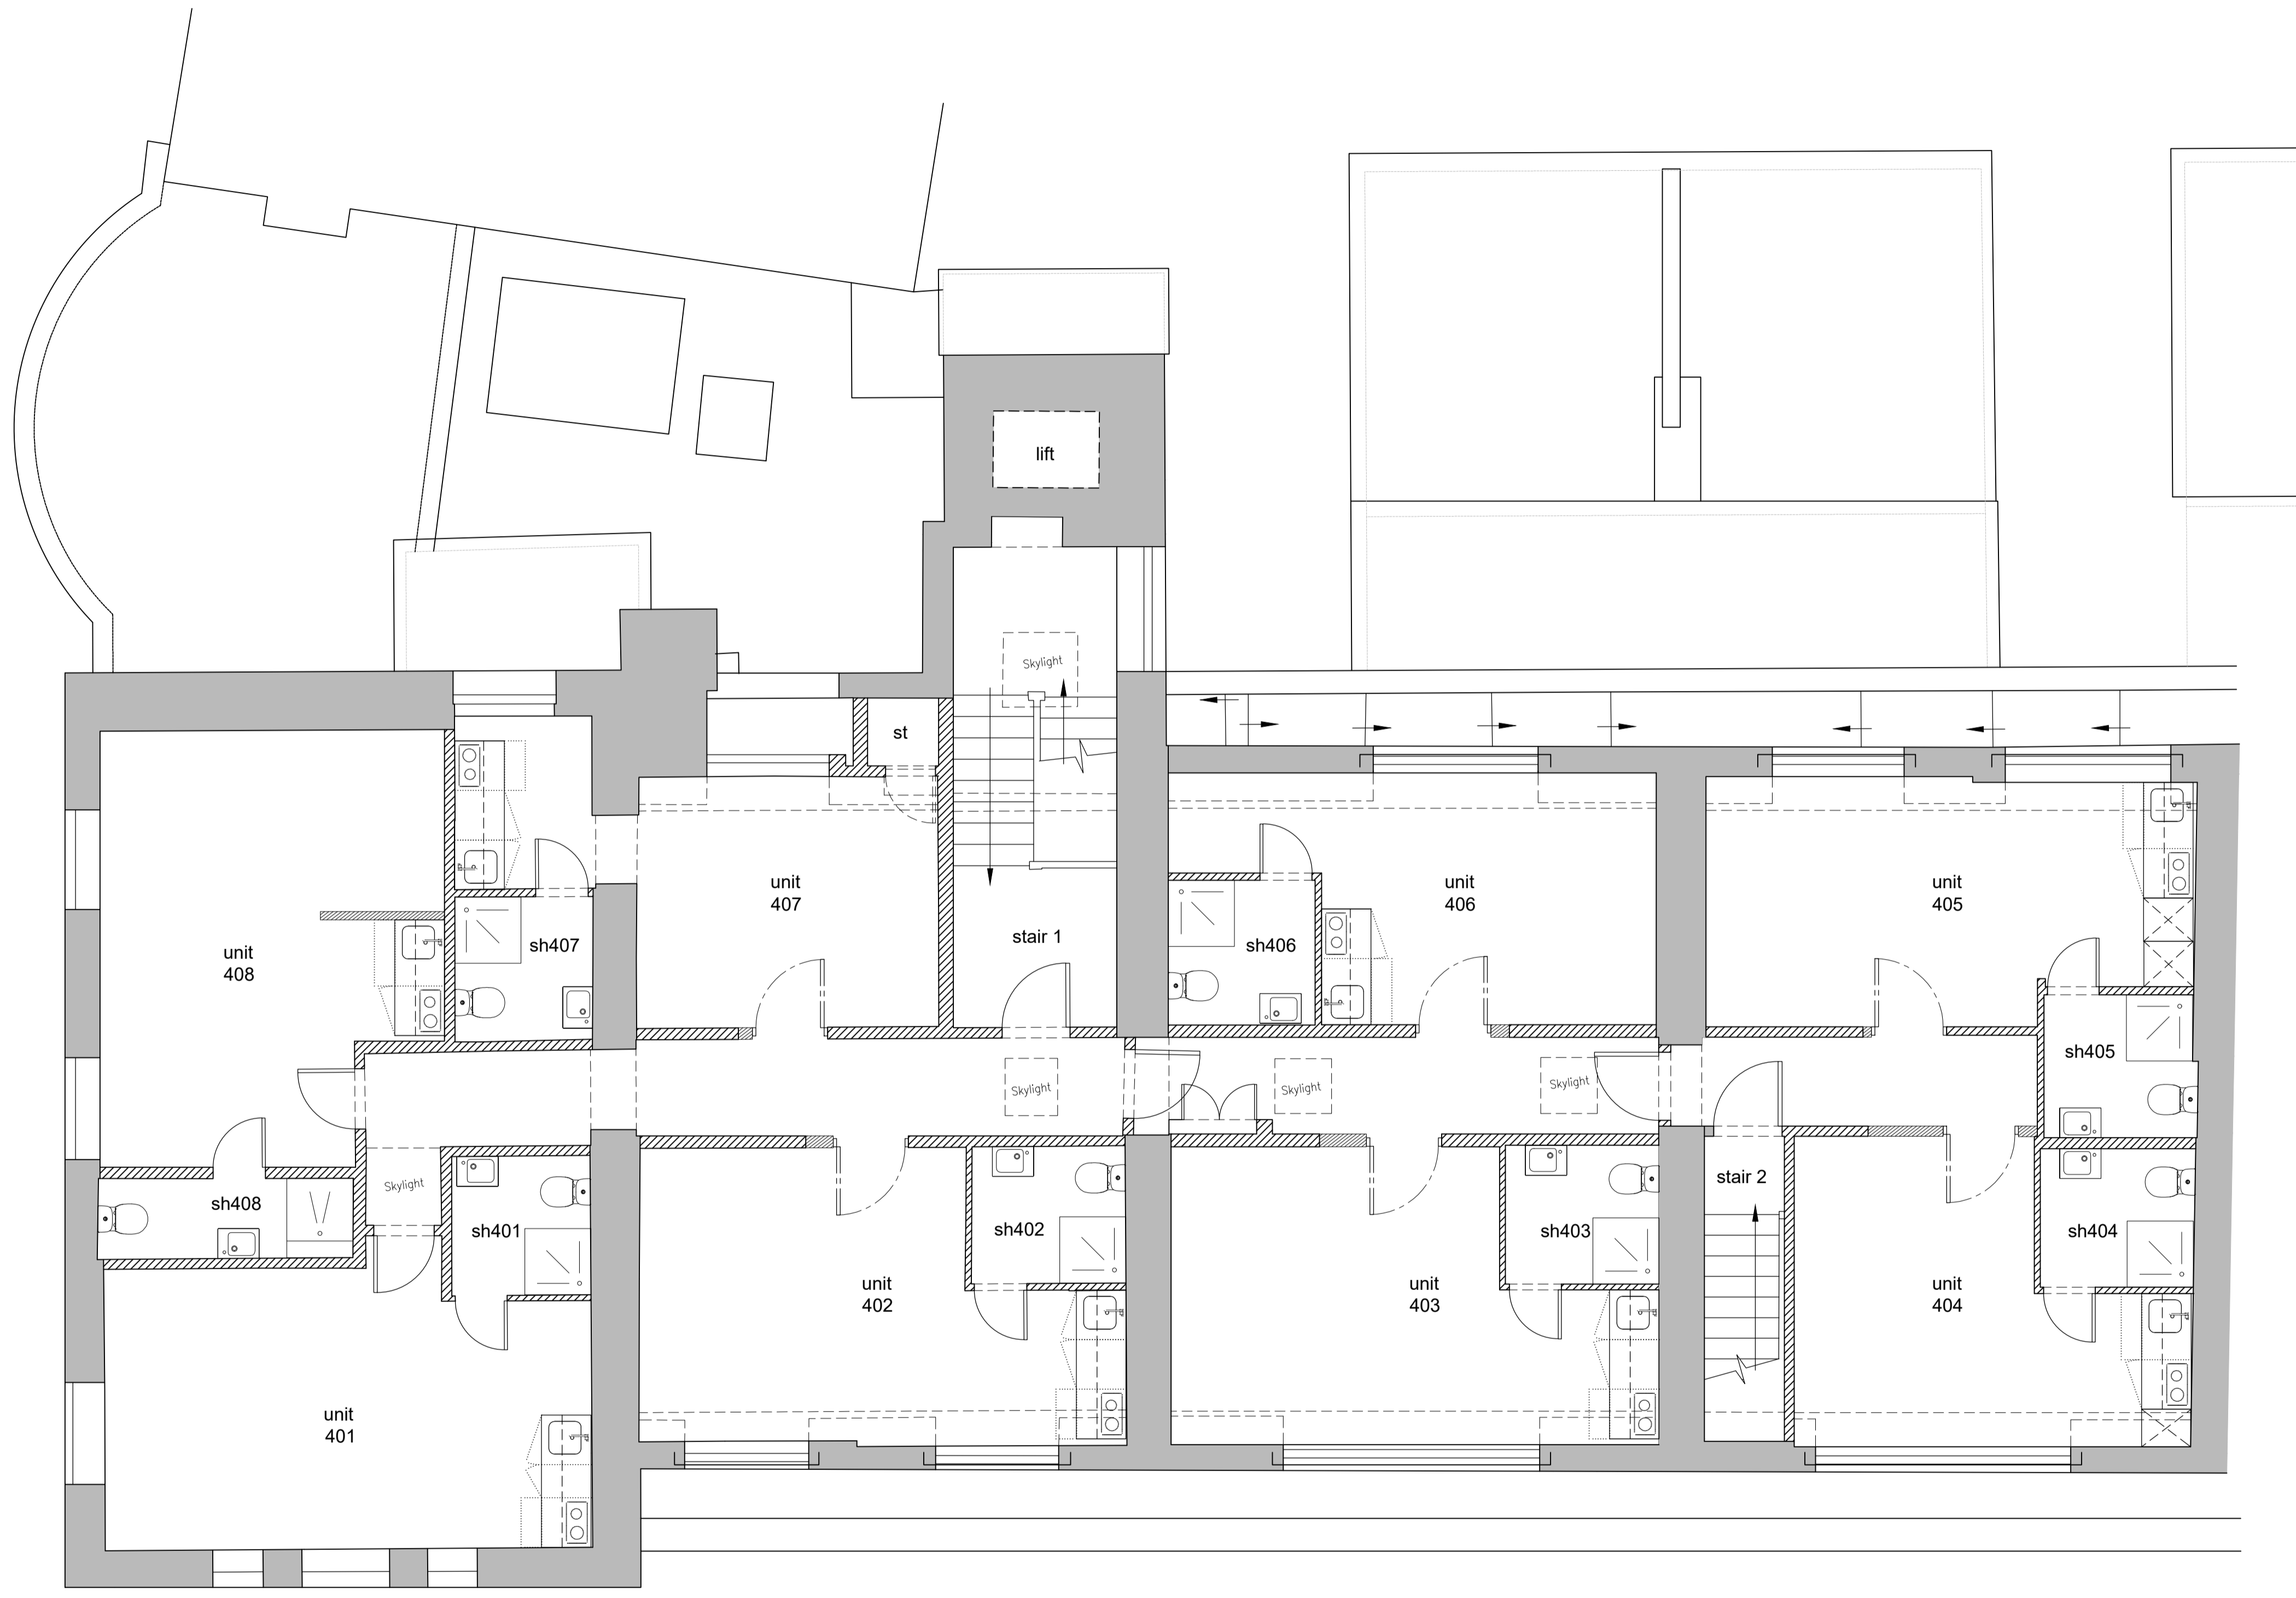


KEY:

-  Existing original walls to be retained
-  Existing modern fabric to be retained
-  New internal walls
-  New doors



rev	date	drawn	checked	description
A	2018.03.27	cd	lg	layout change in units: 401,407,408

01 Proposed fourth floor plan  
1:50 @ A1 / 1:100 @ A3



modulor studio  
Sa Ilife Yard  
London SE17 3QA  
t: +44 (0)20 7193 1717  
e: www.modulor-studio.co.uk



client: ...  
project address: Vernon Hse, 5-8 St.Marks Sq, NW1 7TN  
drawing title: Proposed Fourth Floor Plan showing demolition...  
scale: 1:50 @ A1 / 1:100 @ A3

job no. 17023 PL1 114      dwg no. 114      revision A