


Revisions					Revisions						
Rev	Date	By	Description	Checked	Approved	Rev	Date	By	Description	Checked	Approved
P1	08.01.18	ABF	DRAFT Preliminary Issue	LP	RH						
P2	09.01.18	ABF	DRAFT Preliminary Issue - Tags Added	LP	RH						
P3	11.01.18	ABF	DRAFT Preliminary Issue - App 2 Added	LP	RH						
P4	09.03.18	ABF	Planning Conditions Discharge	JM	RH						

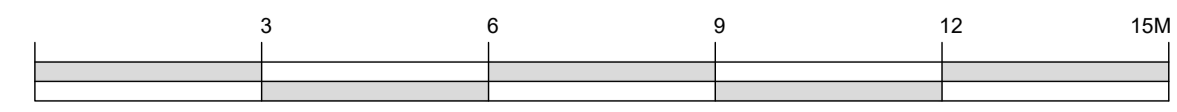

- KEY**
- Existing Retained Walls
 - Proposed Walls
 - BT Balustrade Type
 - DT Dormer Type
 - D Internal Door Reference
 - EXD External Door Reference
 - W External Window Reference

A1

Client Sign Off	Architect/Originator: Tate Harmer 8 Quornell House, 1 Duke of York Square, Kings Road, London, SW3 4LJ Tel: +44 (0)2037 241 7481 Email: studio@tateharmer.com	Do not scale. All dimensions to be checked on site. This drawing is copyright.
	Platinum Land Belsize Park Firestation Proposed Ground Floor Plan Drawing Number: BFS THA PR AL 100 P4	Date of Origin: 28.11.17 Scale: 1:100 Drawing Status: Planning