




notes  
 Any discrepancies in dimensions or detail to be reported to the architect immediately. This drawing is to be read in conjunction with all relevant architectural, structural and services drawings.  
 This drawing remains the copyright of Robert Savage Associates and may not be copied or used without their prior consent

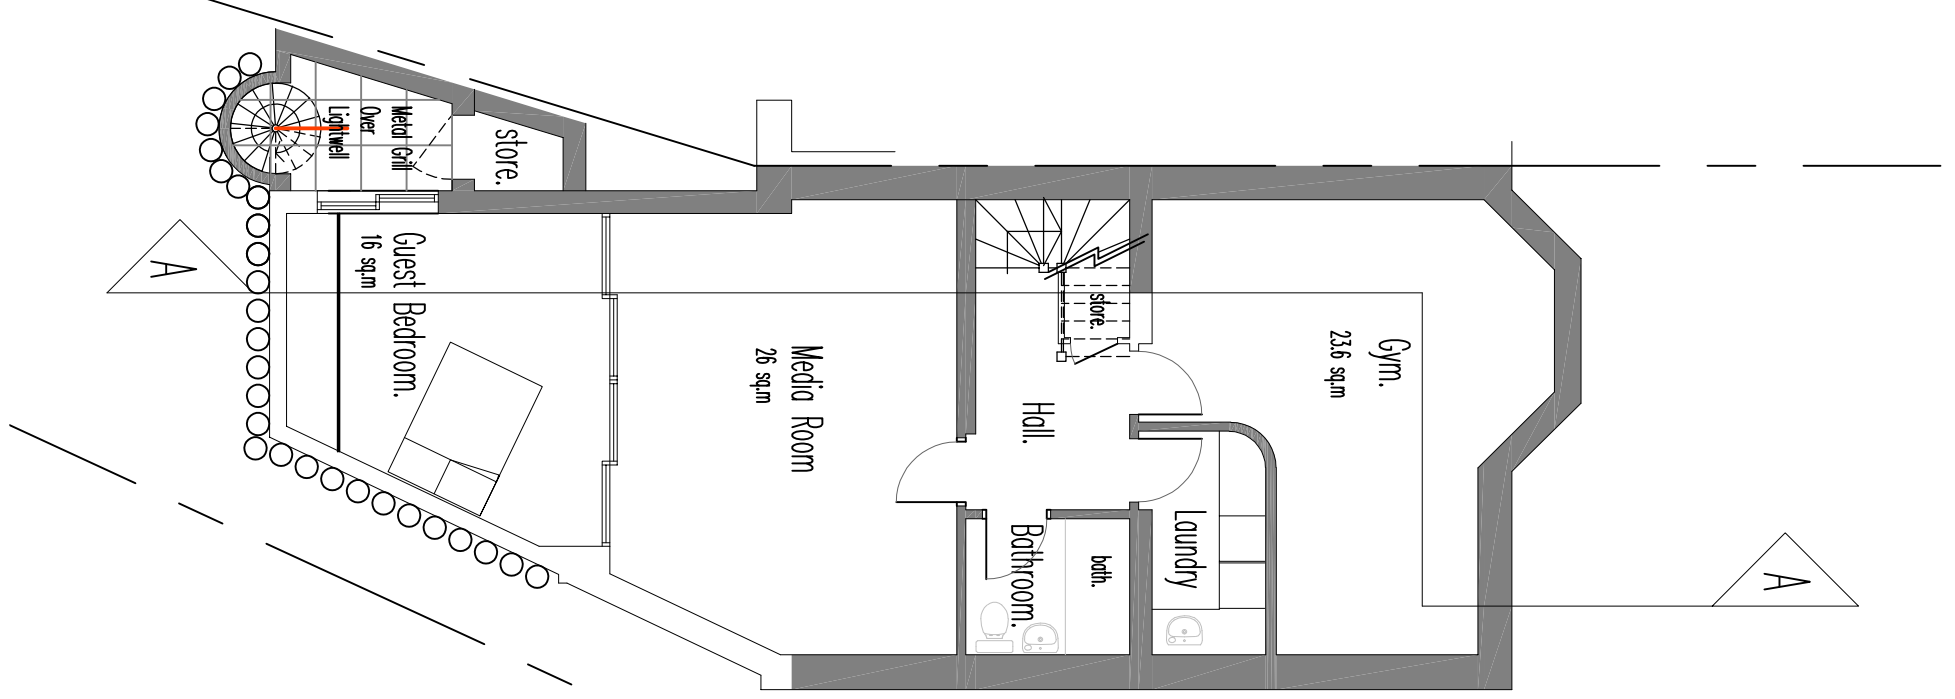


BASEMENT PLAN

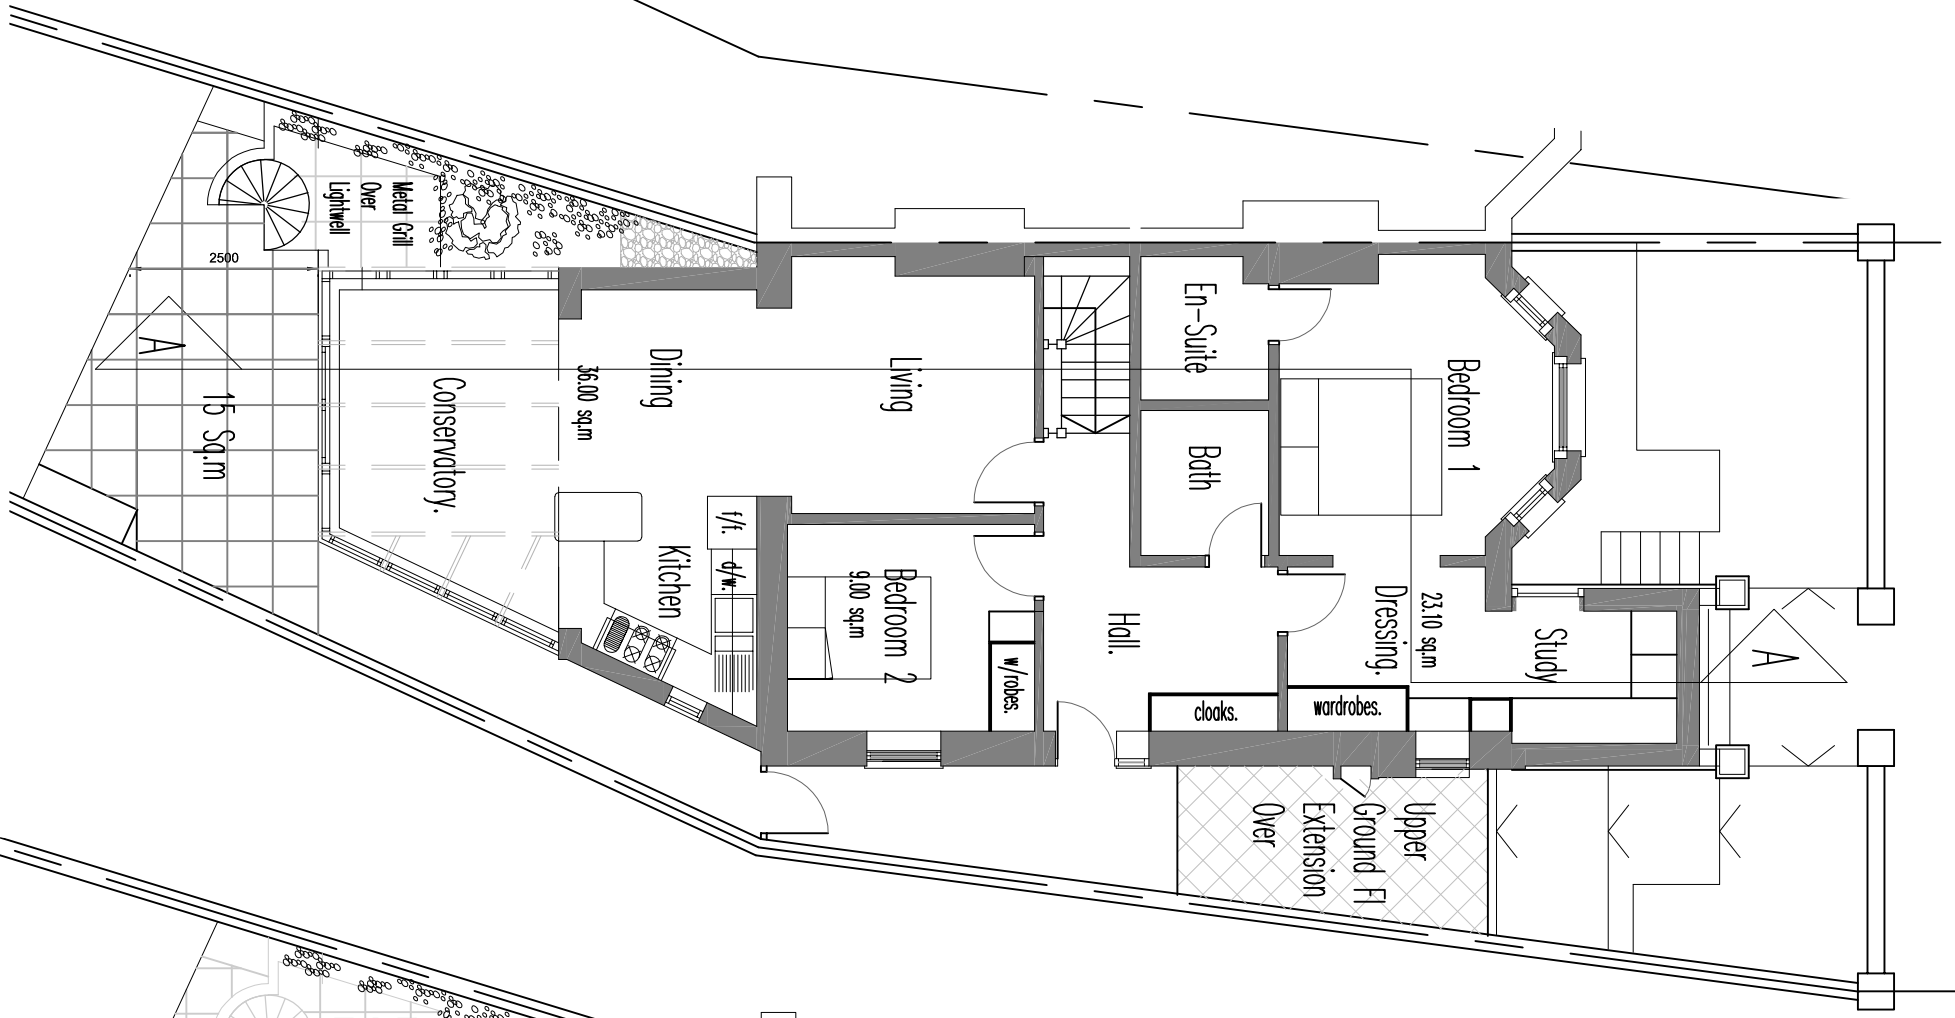

GROUND FLOOR PLAN

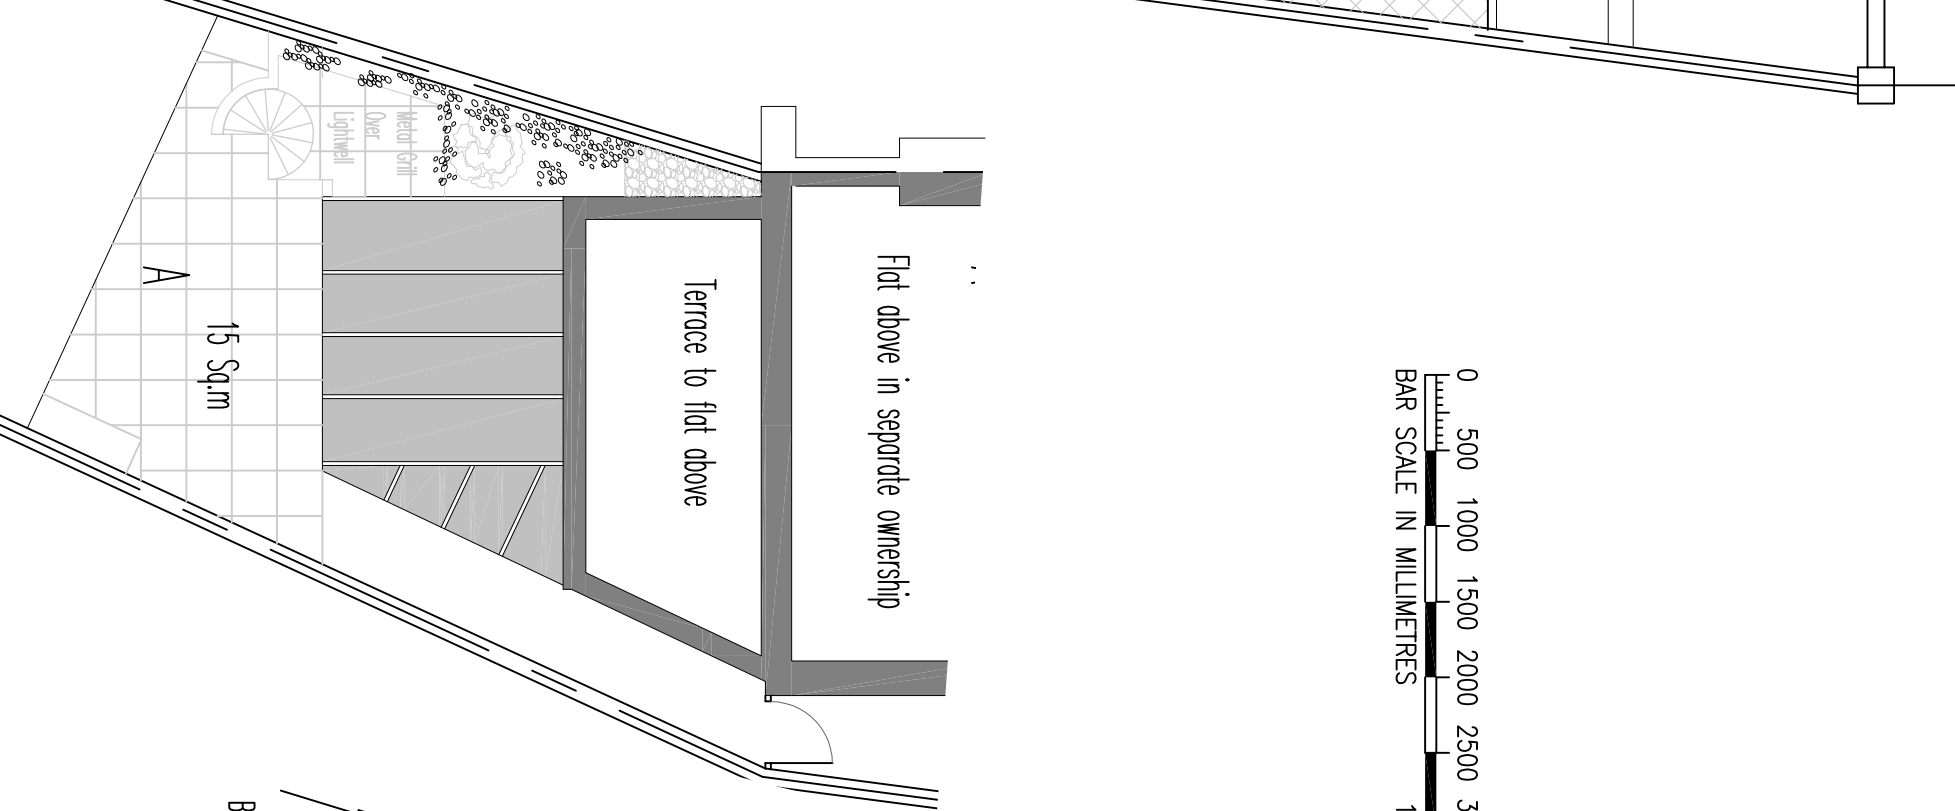

ROOF PLAN

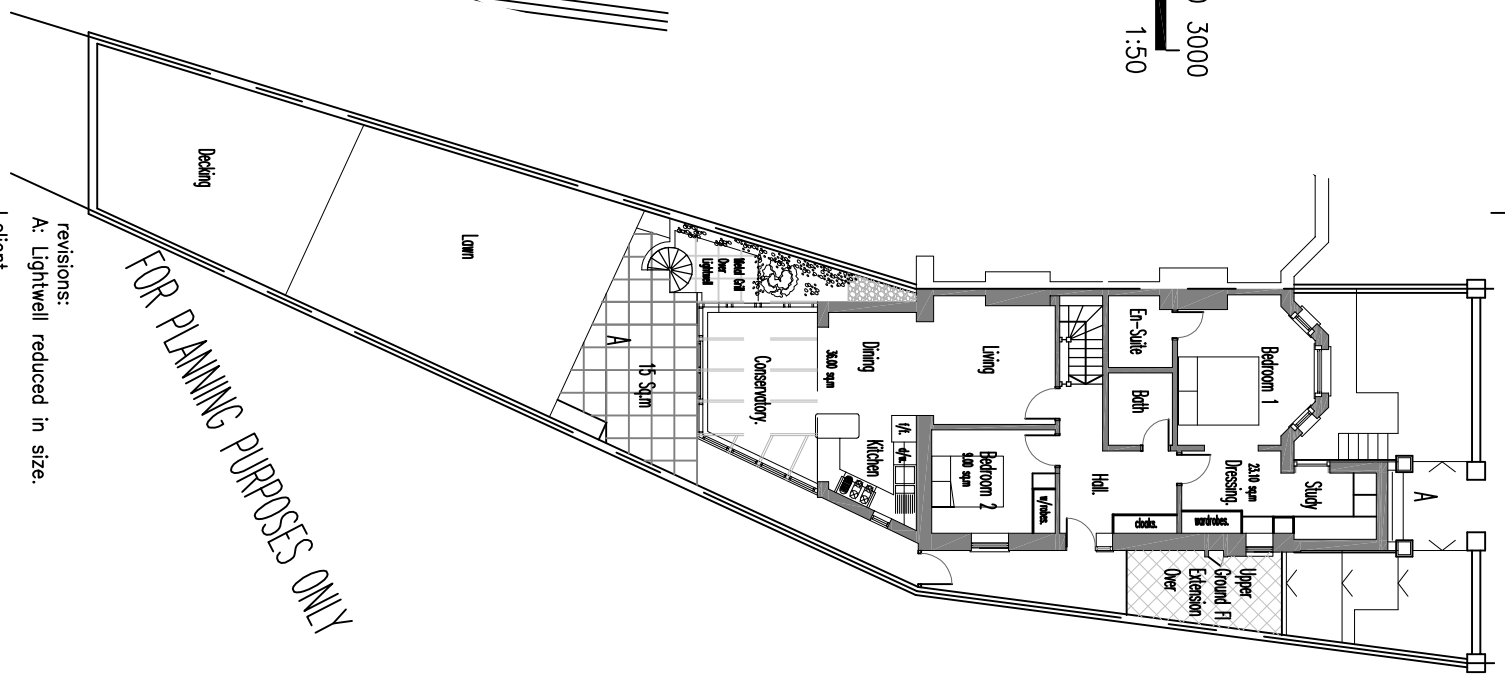

BLOCK PLAN

FOR PLANNING PURPOSES ONLY

revisions:  
 A: Lightwell reduced in size.

client  
 Woller & Jenner Ltd  
 project  
 13A Crossfield Road  
 London NW3 4NS  
 title  
 Proposed Floor Plans

scale  
 1:100 & 1:50  
 date  
 Oct 2016  
 drg. no.  
 10591/FP/02A

Robert Savage & Associates  
 architects designers structural engineers  
 11 Eton Gardens, Lancaster Grove,  
 Baisize Park, London NW3 4PE  
 Telephone: 020 7433 3561  
 Facsimile: 020 7433 3716