

PLANNING CONSENT

DRAWINGS INDICATE DESIGN INTENT ONLY.  
ALL DIMENSIONS IN MILLIMETERS UNLESS NOTED OTHERWISE.  
THE CONTRACTOR IS RESPONSIBLE FOR TAKING AND CHECKING ALL DIMENSIONS.  
DO NOT SCALE FROM THE DRAWING.  
REPORT ALL CONFLICTS OF INFORMATION TO ORIGINATE AND SEEK ADVICE BEFORE PROCEEDING.  
THIS DRAWING IS THE COPYRIGHT OF GLSTUDIO LTD.

KEY PLAN



EXISTING NON-ORIGINAL WINDOW TO BE REMOVED AND OPENING FORMED FOR NEW FRONT DOOR


EXISTING STEPS TO BE REMOVED

01 FRONT ELEVATION  
Scale: 1:50 ELEVATION



EXISTING NON ORIGINAL GLAZING TO BE REMOVED AND OPENING FORMED FOR NEW GLAZING

02 REAR ELEVATION  
Scale: 1:50 ELEVATION

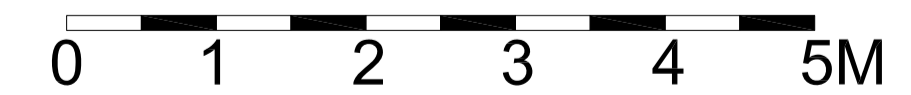

A 10.04.18 retention of planting zone around front tree clarified.

NO. DATE ISSUE/REVISION

45A REGENTS PARK ROAD

GLSTUDIO  
Architecture Design Landscape  
www.glstudio.london

DRAWING TITLE

EXISTING FRONT AND REAR ELEVATIONS

DRAWN GL SCALE 1:50 @ A1  
CHECKED DATE 30.01.18

PROJECT NO. 0002 DRAWING NO. E200