



INTERNAL ELEVATION

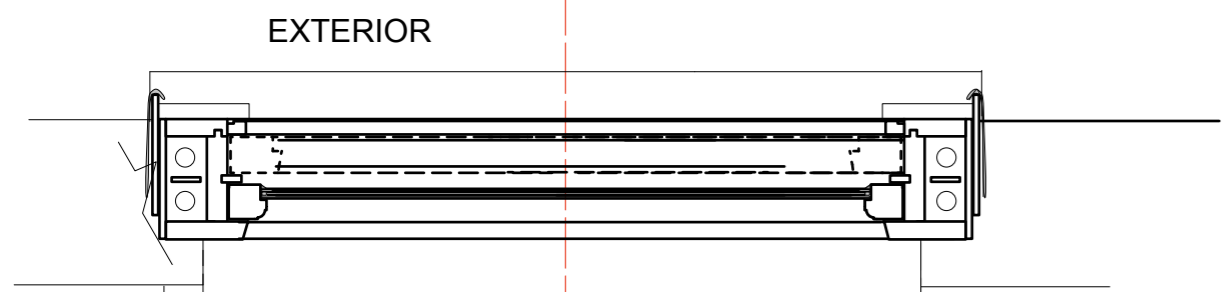

PLAN

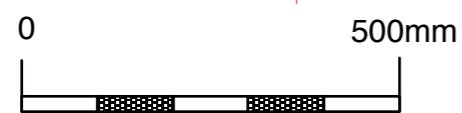


SCALE 1:10

roof of Dormer
(construction assumed)

(BLACK FINISH)
EXTERIOR

INTERIOR
(WHITE FINISH)

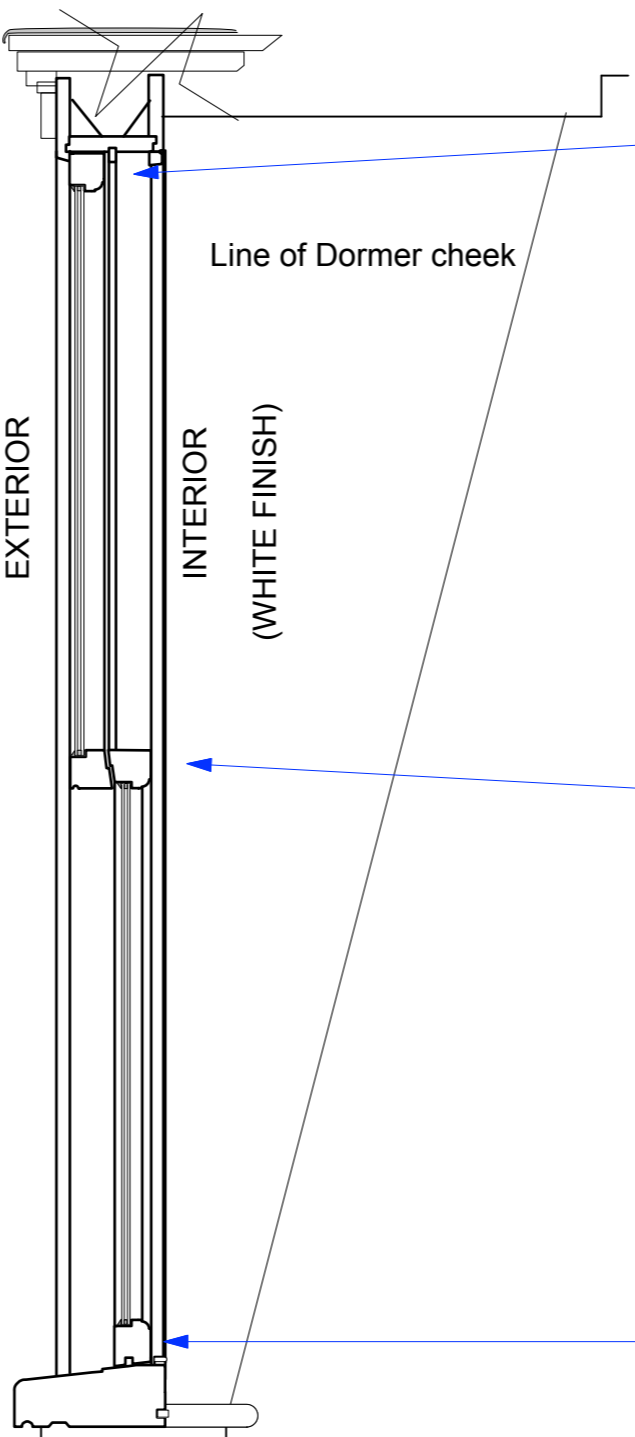

Line of Dormer cheek

Top rail of sash

meeting rails


"SLIMLITE"
12mm double glazed units
rebated into solid timber frame

INTERNAL FL



SCALE 1:2 @ A3

REAR ELEVATION EXISTING WINDOWS W4 & W5 TYPE B
Flat 19, White Hall, 9-11 Bloomsbury Square, WC1A 2LP

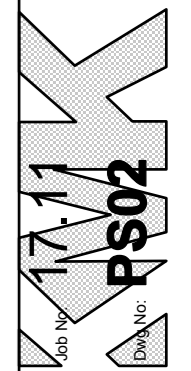

KMK Architects Ltd.
Phone/ 020 7582 7527
EMail/ info@kmkarchitects.co.uk
85 Lambeth Walk, London
SE11 6DX

Flat 19, White Hall, 9-11 Bloomsbury Sq
LONDON WC1A 2LP
EXISTING WINDOW SCHEDULE 1 of 2
1:10 @ A3

JOB:
DRAWING:
SCALE:

REVISIONS:

© copyright kmk architects 2018