



NOTES:
 DO NOT SCALE FROM THIS DRAWING.
 WORK FROM THE INDICATED
 DIMENSIONS ONLY. ALL SITE
 DIMENSIONS TO BE VERIFIED BY
 CONTRACTOR AND ANY
 DISCREPANCIES REPORTED.
 ALL DIMENSIONS ARE MILLIMETERS
 UNLESS OTHERWISE STATED.
 ALL DIMENSIONS BE TO CHECKED ON
 SITE MANUFACTURER TO PROVIDE
 SHOP DRAWINGS FOR CLIENT
 APPROVAL.
 METERAGE REQUIRED TO BE
 CONFIRMED BY MANUFACTURER.
 ALL MATERIALS TO BE SUITABLE FOR
 CONTRACT USE.

REV	DATE	BY	DETAIL

NOTES:
 1 - NEW SHORT STAIRCASE FROM EX HALF LANDING
 TO NEW BEDROOM / STUDY / PLAY ROOM OVER LOUNGE
 2 - EXISTING BEDROOM TO HAVE NEW FULL LENGTH
 WINDOW

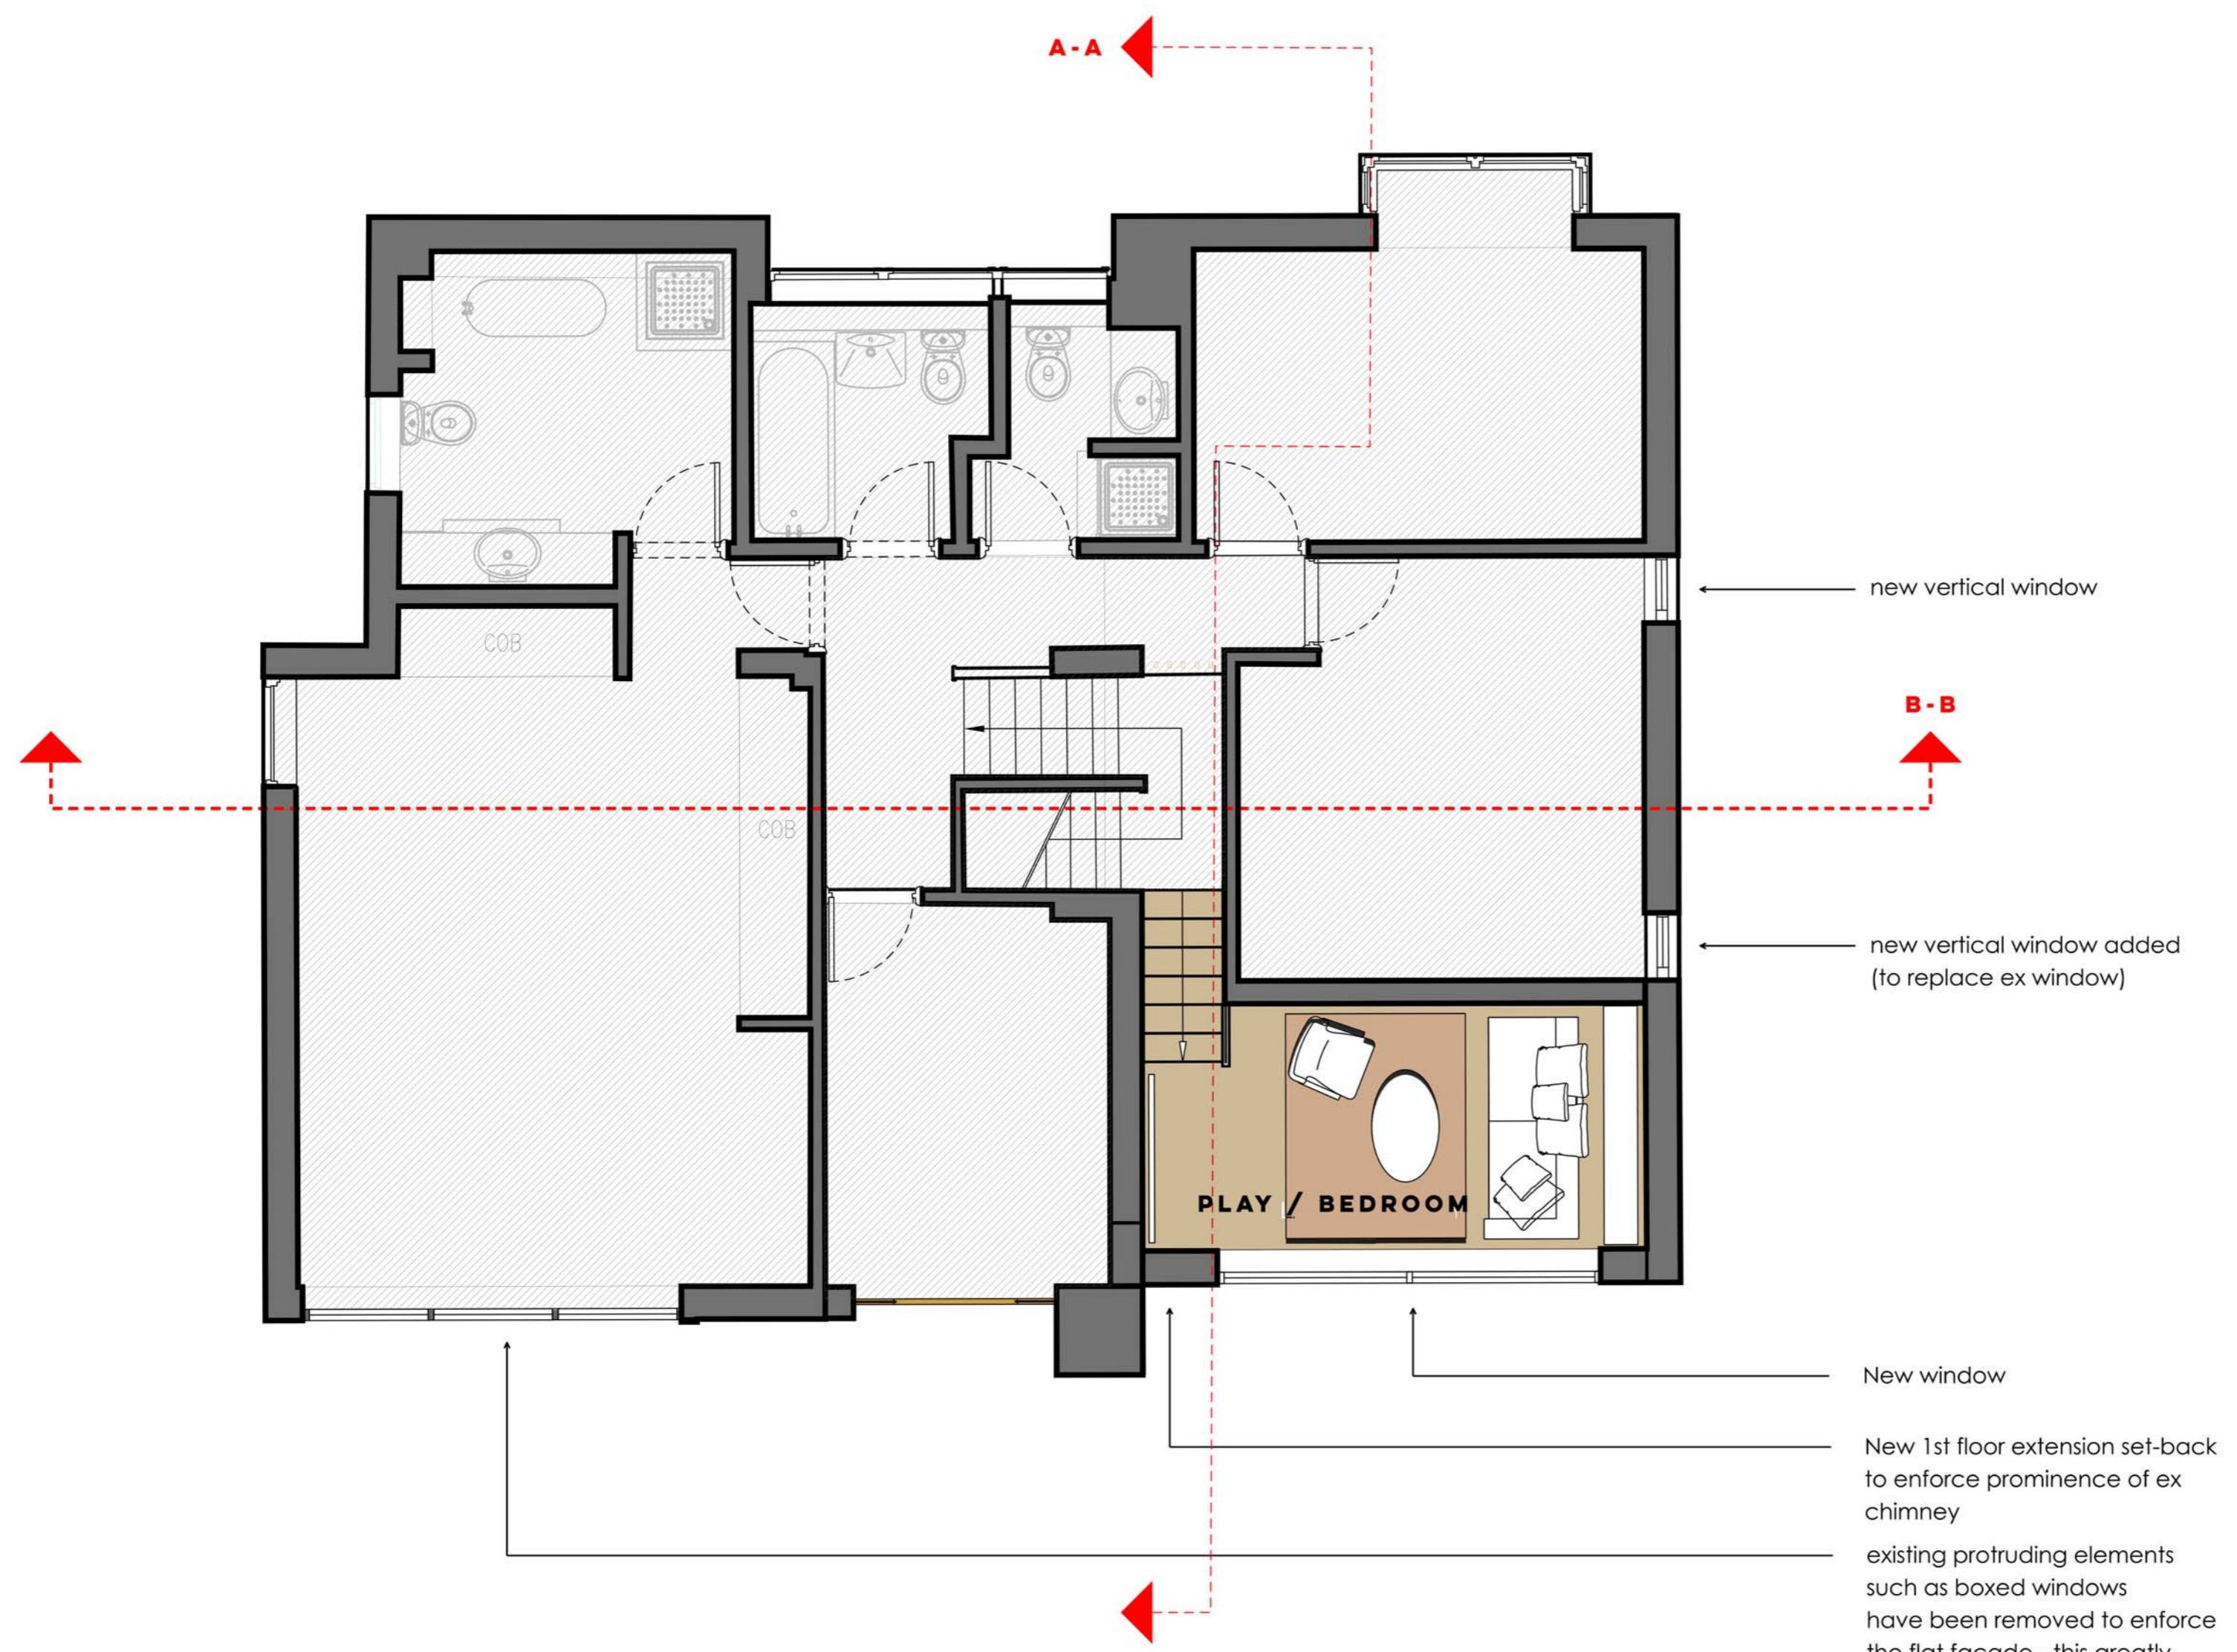

PROPOSED OPEN STUDY / BEDROOM : 11.9 SQ.M

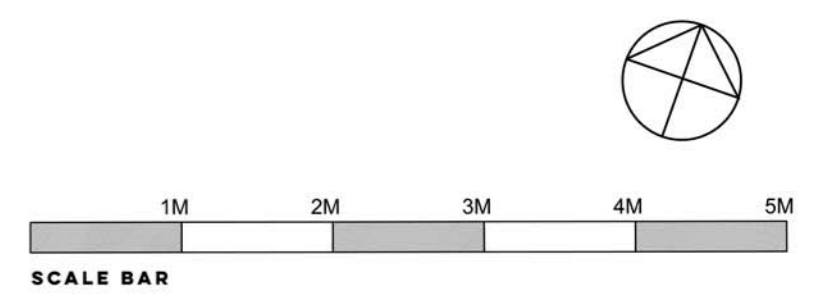

PLANNING

shog studio

Falcon House,
 257 Burlington Road,
 New Malden, England
 KT3 4NE
 Tel: +44(0)20 3566 6943
 www.shogstudio.com
 Company Number 10249485

PROJECT TITLE	
3, FITZROY CLOSE, LONDON, CAMDEN, N6 6JT	
DRAWING TITLE	
PROPOSED FIRST FLOOR PLAN	
CLIENT	
MR M. CLACK & MS L. FRY	
PROJECT NO.	DRAWN BY DATE
P17-025	GH 04.04.2018
DRAWING NO.	SCALE
02-03-003	A2@1:50

shogstudio Ltd copyrights to all design, drawn/written information. License for use subject to prior contractual agreement