




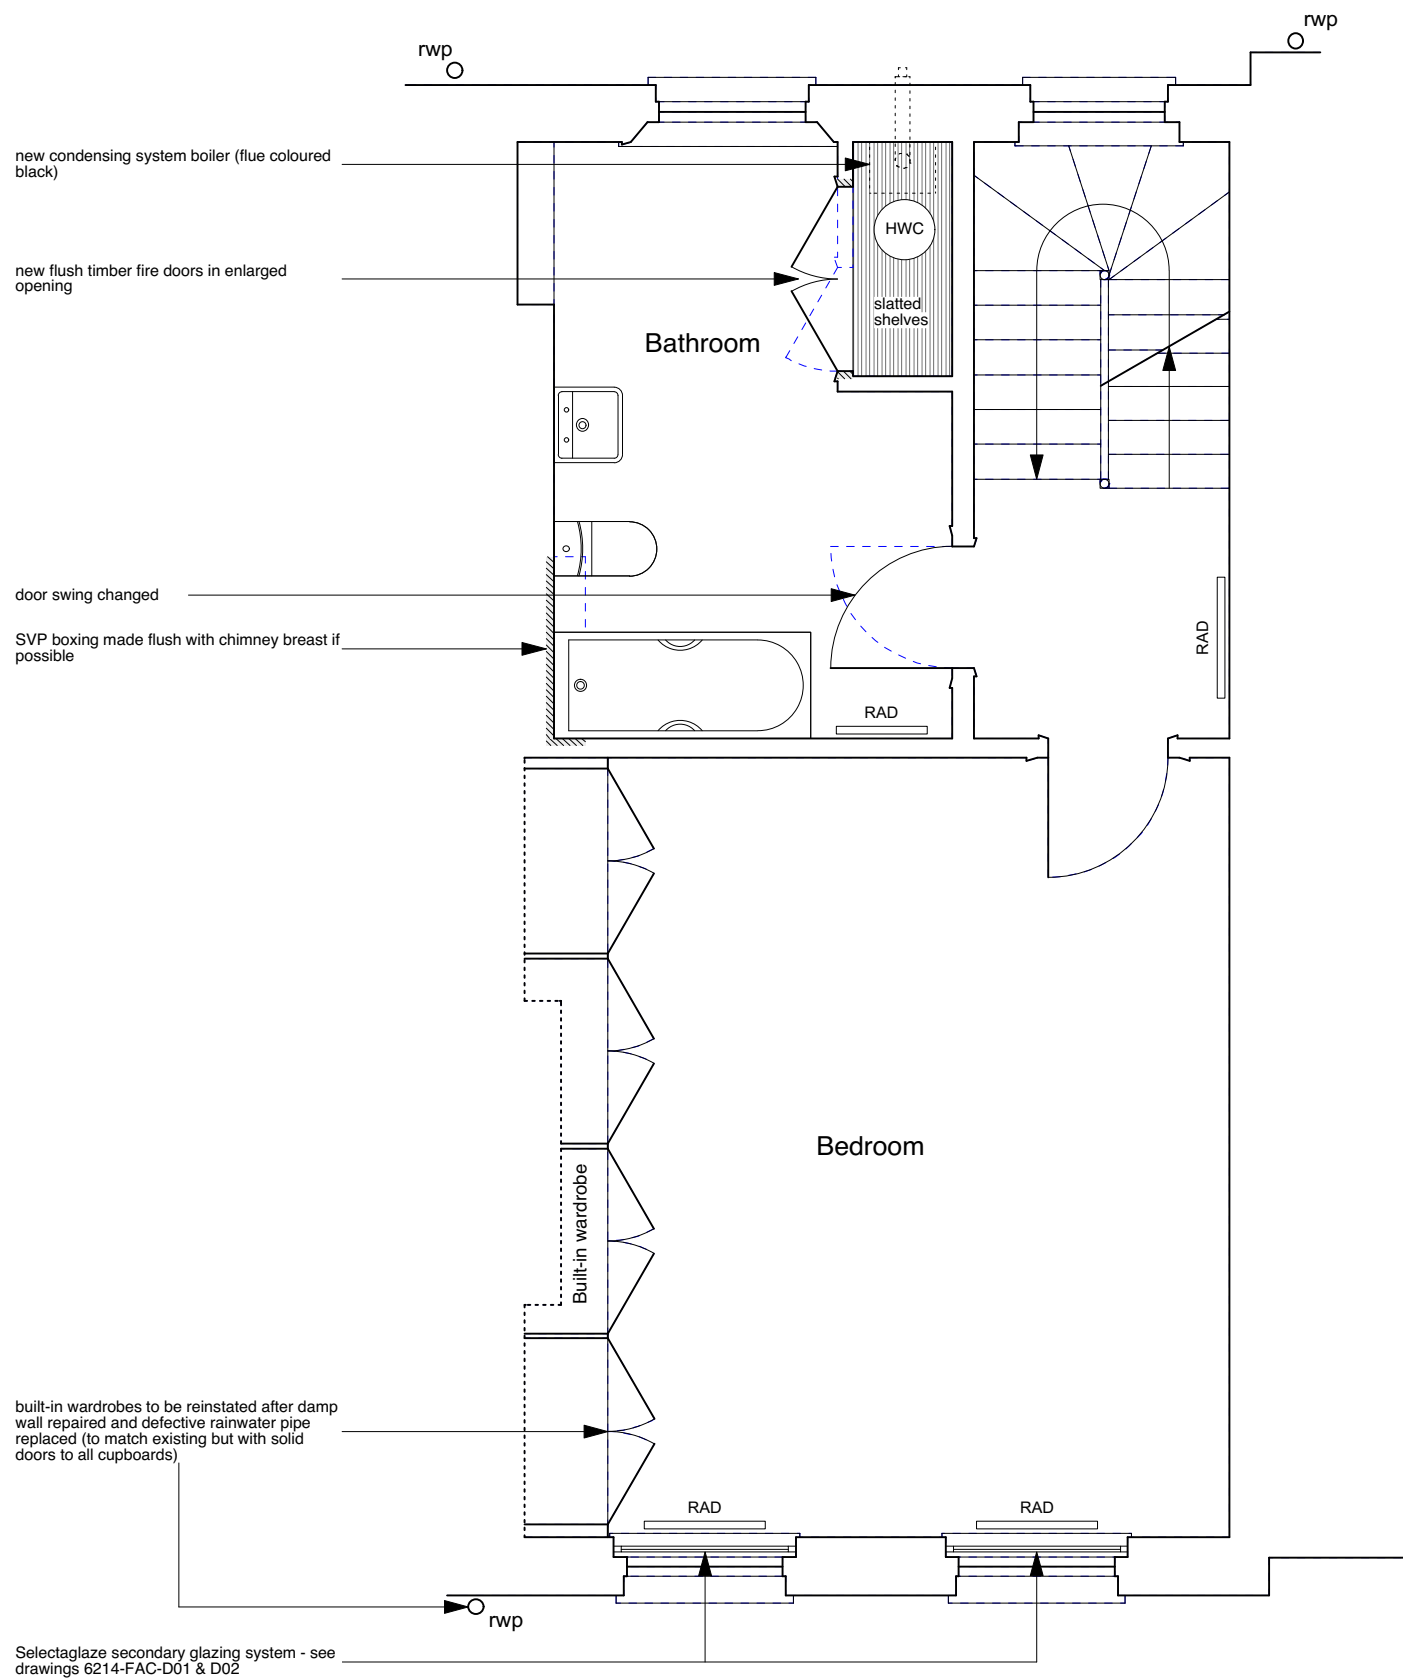


CONSTRUCTION KEY


-  existing retained
-  line over/under/behind
-  demolished
-  new construction
-  28mm thick drylining (incorporating Newton 503 mesh & 12.5mm plasterboard)



NOTE:

- Existing ceiling plasterboard to be replaced (1 hour fire resisting) on resilient bars.
- Existing, flush internal doors to be replaced with solid timber flush fire doors.
- Defective, non-original sash windows to be replaced like-for-like but without horns and using stretched ovolo mouldings/glazing bars & hardwood cills.

Rev A - 30/01/18 - new bathroom cupboard omitted

	<p>PROJECT 5 ARCHITECTURE LLP 8 Waterson Street London E2 8HL</p> <p>T: +44 (0)20 7739 9131 F: +44 (0)20 7739 3687 E: info@p5a.co.uk</p>	<p>job title 11 FREDERICK STREET, LONDON WC1X 0NF</p>	<p>scale 1:50 @ A3</p>	<p>drawn SA</p>	<p>drawing no. 6214-FS11-P04A</p>
	<p>drawing SECOND FLOOR PLAN - PROPOSED</p>	<p>date NOV 2017</p>	<p>checked XX</p>		