


DO NOT SCALE FROM THIS DRAWING  
 ALL DIMENSIONS TO BE CONFIRMED ON SITE BY THE CONTRACTOR PRIOR TO CONSTRUCTION

HEALTH AND SAFETY INFORMATION	
REF	CONSTRUCTION RISKS

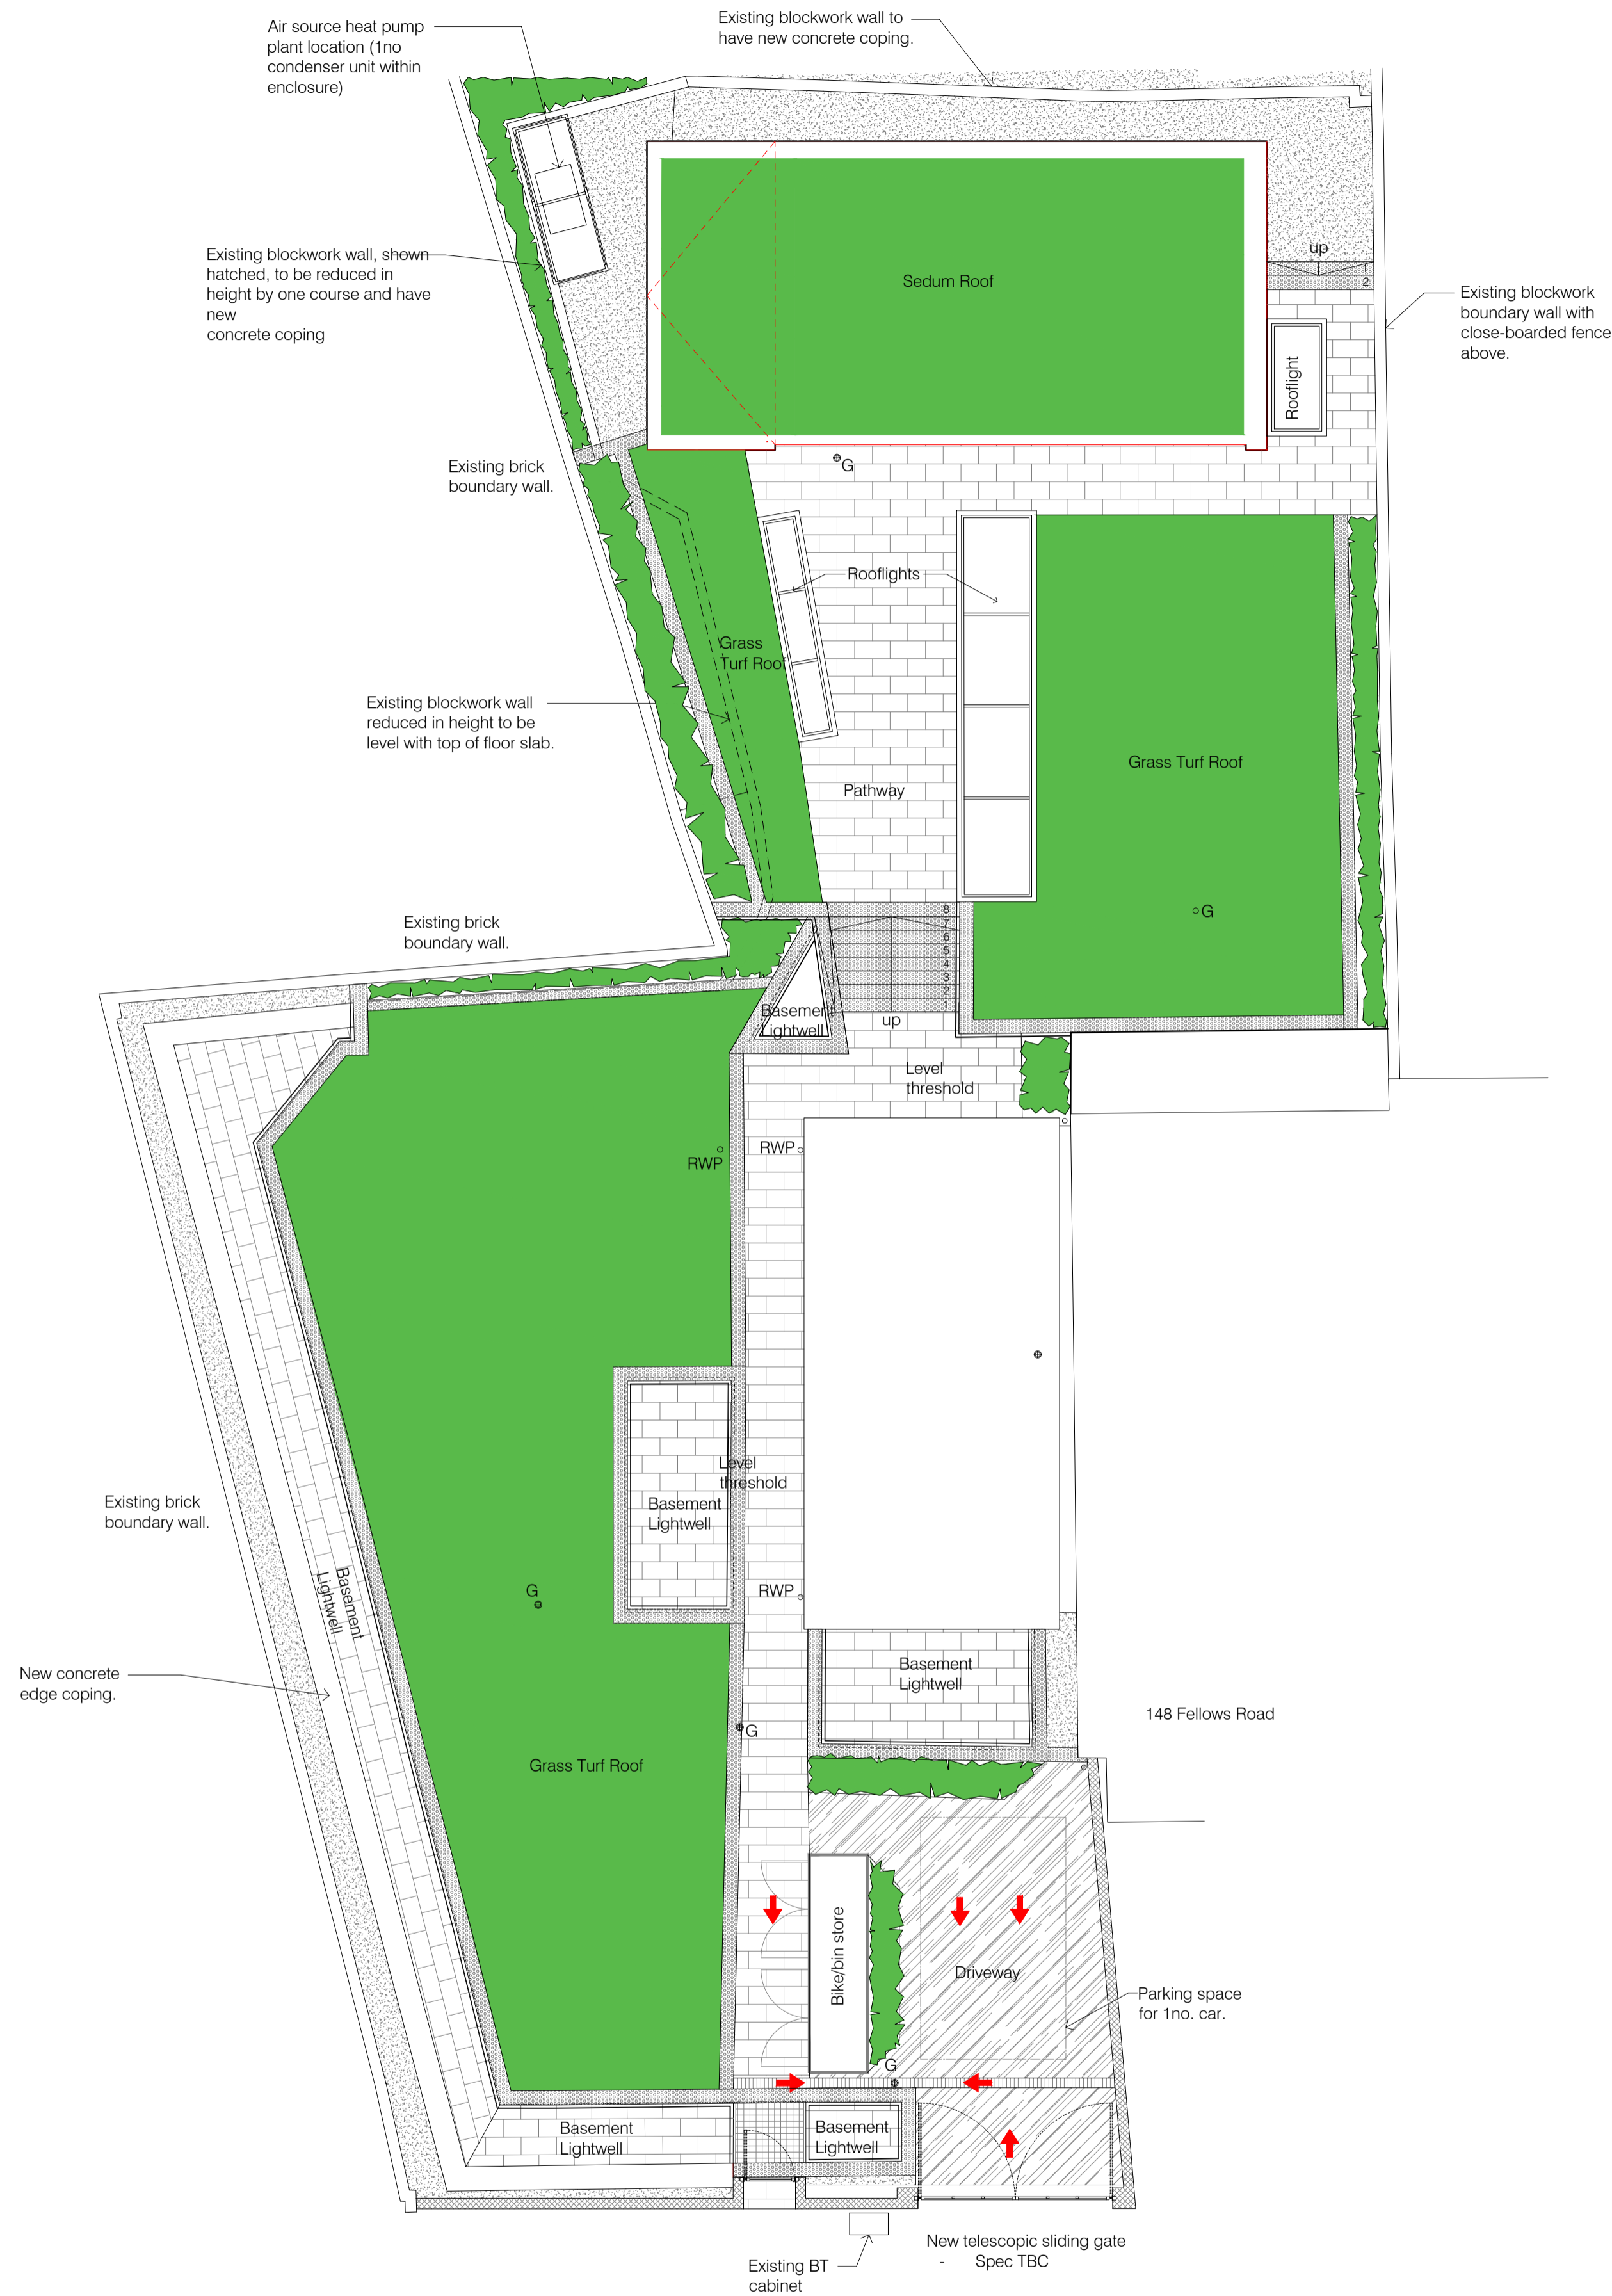

External Finishes	
	Footpath paving to final selection on sub-base to Civil Engineers specification
	Resin-bound gravel to final selection on sub-base to Civil Engineers specification
	10mm rounded gravel, max 40mm deep, to final selection on weed barrier on sub-base to Civil Engineers specification
	Grass turf on growing medium and waterproof/drainage layers to specialist details and specification.
	Metal grate bridge link to final selection and details
	Vitrified plank paving to final selection on sub-base to Civil Engineers specification and separate details.
	Soft landscaping/area of planting
	Linear surface water drainage channel
	New rendered blockwork boundary walling to separate details

REV	DATE	CHK	AMENDMENTS
04	10/04/18	SR	SCALE BAR ADDED
03	18/01/18	CP	EXTERNAL AIR CONDITIONING UNIT SIZE AMENDED
02	08/01/18	SR	PERIODIC OMBITES POINT AREA RELOCATED, GATES REVISED, AREA OF TURF ROOF INCREASED
01	02/11/17	TB	AREAS OF PLANTING AND SOFT LANDSCAPING SHOWN
00	17/10/17	SR	FIRST ISSUE

Unit A  
 Homefield Rd  
 Havertill  
 Suffolk  
 CB9 8QP  
 tel: 01440 760090  
 email: info@radford-group.co.uk  
 www.radford-group.co.uk

KEY PLAN

CLIENT  
**Fellows Cottage Ltd**

PROJECT  
**Fellows Road  
 London NW3 3JH**

DRAWING  
**Proposed Site Plan**

FOR INFORMATION		
SCALE	PAPER	DATE
1:100	A1	Oct 2017
DWG NO	REV	
FEL101 001	04	