




Notes
EXTRACT / AC APPLICATION
 — SITE BOUNDARY

REV	DATE	DESCRIPTION	BY	CHK
00	01.11.17	ISSUED FOR PLANNING	OC	ET


Project Gail's Kentish Town			
Drawing Site Plan			
Job Number 17059	Drawing Number 0010	Rev 00	
Drawn OC	Date 23.10.17	Status Planning	Scale @ A3 1 : 200
Do not scale from this drawing. All dimensions are to be checked on site. This drawing is to be read in conjunction with all consultants information.			

Holland Harvey Architects
 Unit 1.4
 1-5 Vyner Street
 London E2 9DG
 hello@hollandharvey.com
 +44 203 327 0340

Client
 Gail's

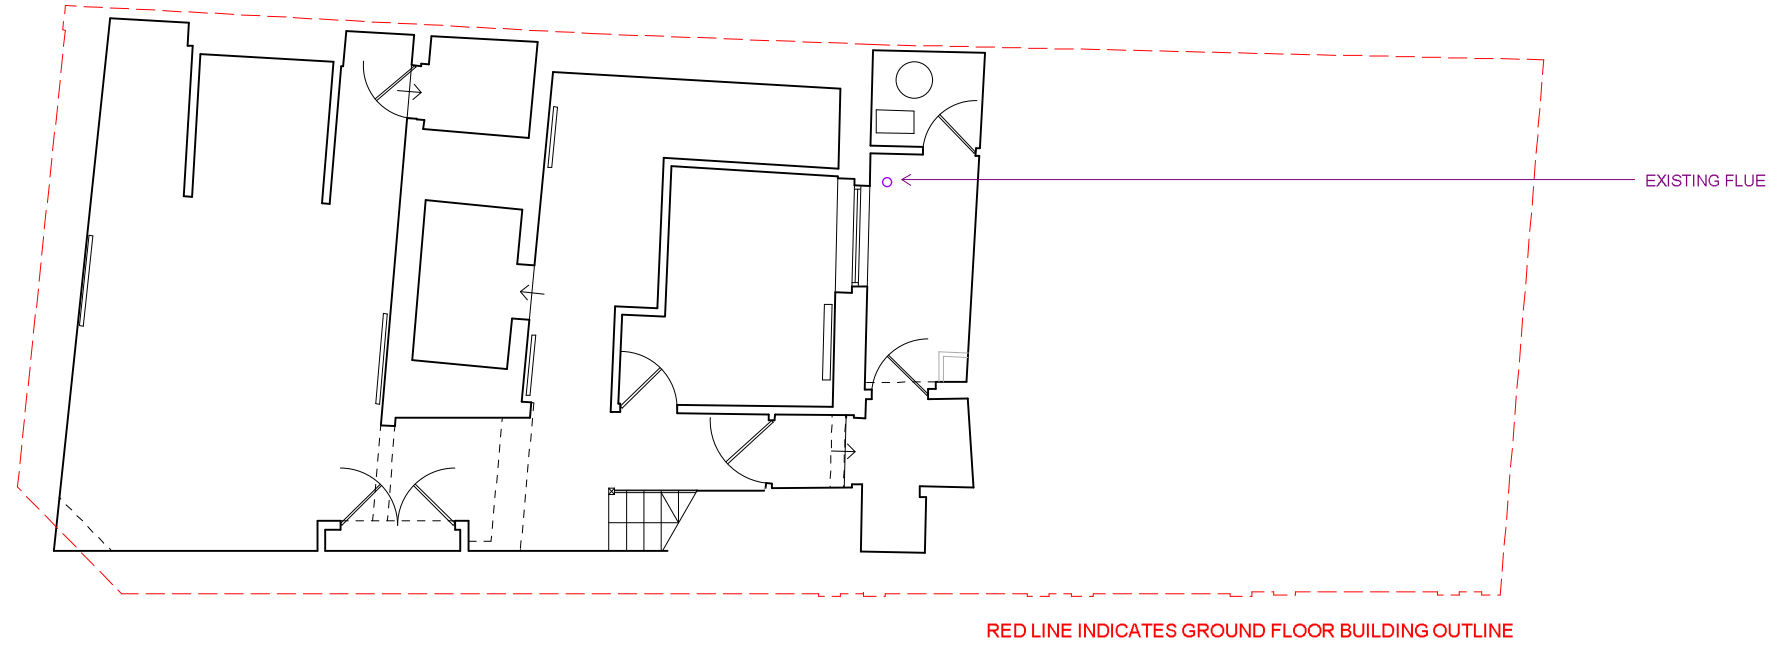


01 EXISTING BASEMENT FLOOR
1:100

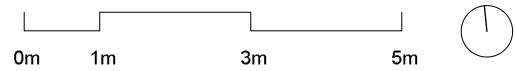

Notes

EXTRACT / AC APPLICATION

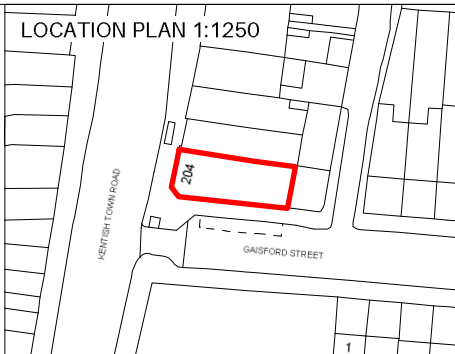

REV	DATE	DESCRIPTION	BY	CHK
00	01.11.17	ISSUED FOR PLANNING	OC	ET
1				

Project Gail's Kentish Town			
Drawing Existing Basement Plan			
Job Number 17059	Drawing Number 0100	Rev 00	
Drawn OC	Date 23.10.17	Status Planning	Scale @ A3 1 : 100
Do not scale from this drawing. All dimensions are to be checked on site. This drawing is to be read in conjunction with all consultants information.			



Holland Harvey Architects
Unit 1.4
1-5 Vyner Street
London E2 9DG
hello@hollandharvey.com
+44 203 327 0340

Client

Gail's

ELEVATION 01

KENTISH TOWN ROAD

ELEVATION 03

EXISTING FLUE

TO FIRST FLOOR FLAT

GAISFORD STREET

ELEVATION 02

01

EXISTING GROUND FLOOR
1:100


0m 1m 3m 5m



Notes

EXTRACT / AC APPLICATION

LOCATION PLAN 1:1250

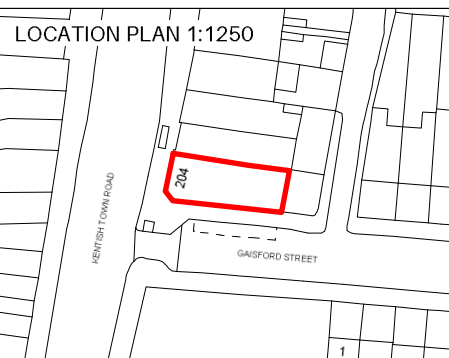

REV	DATE	DESCRIPTION	BY	CHK
00	01.11.17	ISSUED FOR PLANNING	OC	ET
1				

Project Gail's Kentish Town			
Drawing Existing Ground Floor Plan			
Job Number 17059	Drawing Number 0101	Rev 00	
Drawn OC	Date 23.10.17	Status Planning	Scale @ A3 1:100
Do not scale from this drawing. All dimensions are to be checked on site. This drawing is to be read in conjunction with all consultants information.			



Holland Harvey Architects
Unit 1.4
1-5 Vyner Street
London E2 9DG
hello@hollandharvey.com
+44 203 327 0340


Client

Gail's




204 KENTISH TOWN ROAD

01 EXISTING ELEVATION 01
1:100

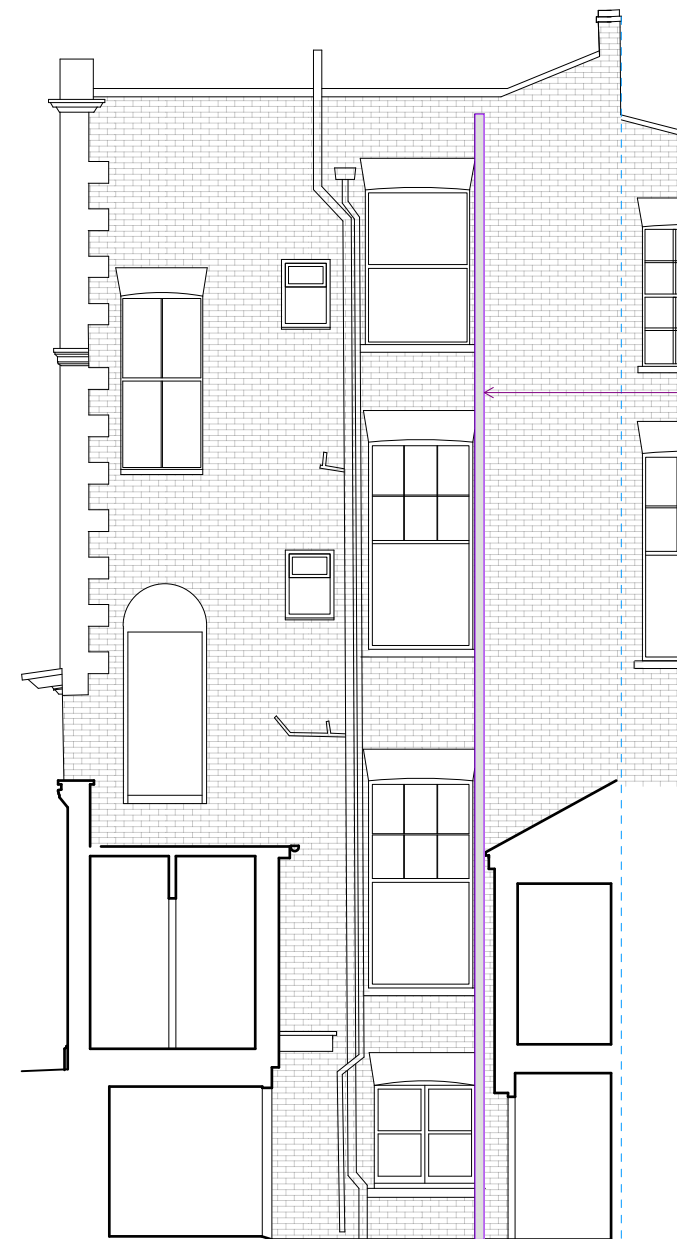


204 KENTISH TOWN ROAD

2 EXISTING ELEVATION 03
1:100

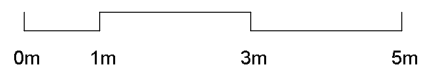

Notes

EXTRACT / AC APPLICATION

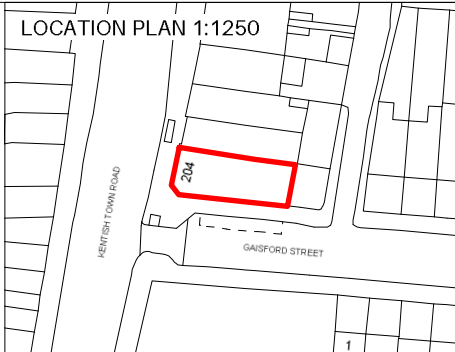

REV	DATE	DESCRIPTION	BY	CHK
00	01.11.17	ISSUED FOR PLANNING	OC	ET
1				


Project Gail's Kentish Town			
Drawing Existing Elevation 01 + 03			
Job Number 17059	Drawing Number 0300	Rev 00	
Drawn OC	Date 23.10.17	Status Planning	Scale @ A3 1:100
Do not scale from this drawing. All dimensions are to be checked on site. This drawing is to be read in conjunction with all consultants information.			




Holland Harvey Architects
Unit 1.4
1-5 Vyner Street
London E2 9DG
hello@hollandharvey.com
+44 203 327 0340

Client

Gail's

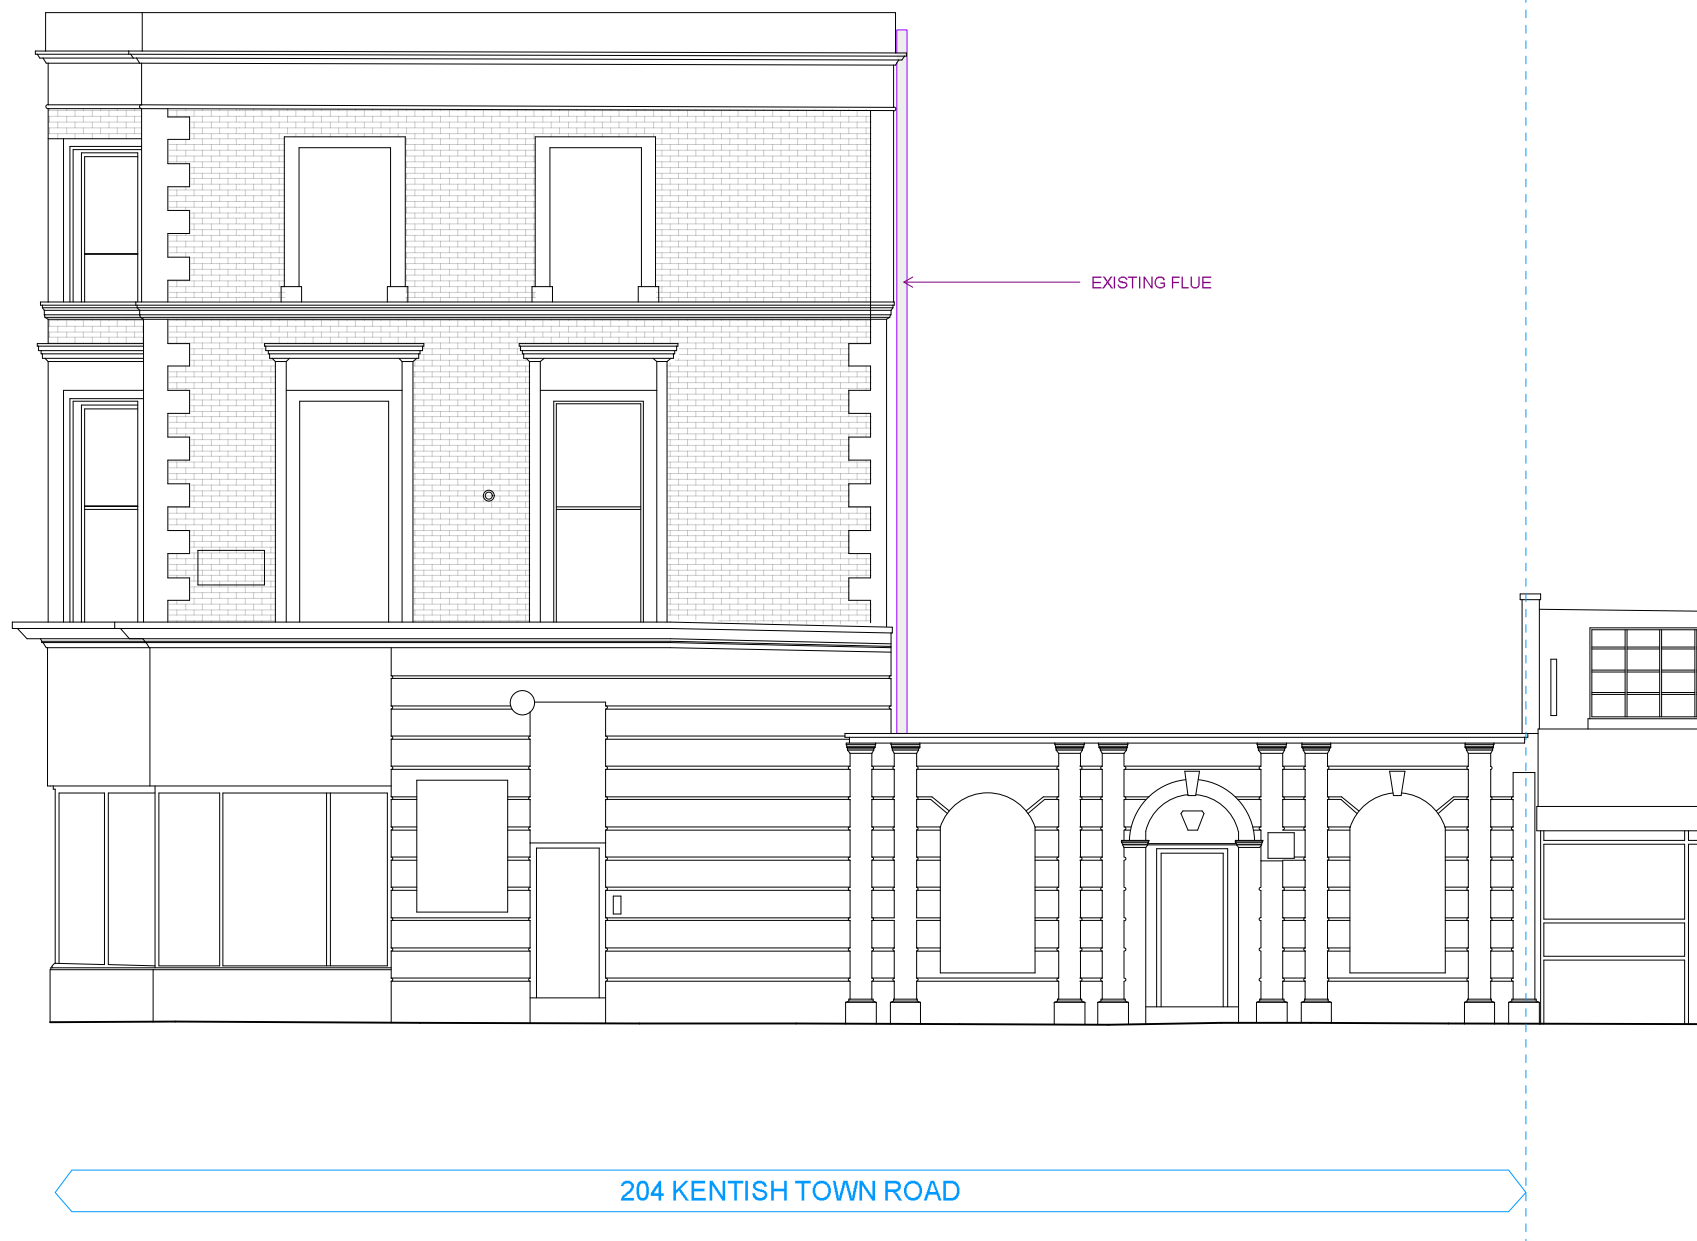


01 EXISTING ELEVATION 02
1:100

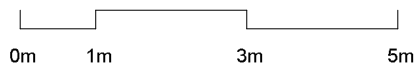

Notes

EXTRACT / AC APPLICATION

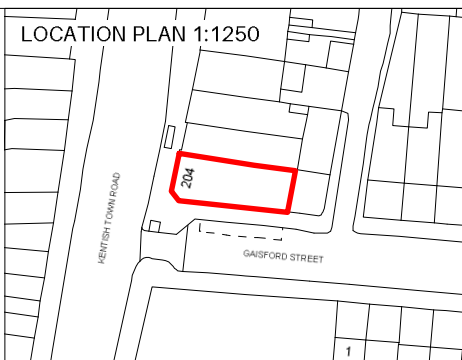

REV	DATE	DESCRIPTION	BY	CHK
00	01.11.17	ISSUED FOR PLANNING	OC	ET
1				


Project Gail's Kentish Town			
Drawing Existing Elevation 02			
Job Number 17059	Drawing Number 0301	Rev 00	
Drawn OC	Date 23.10.17	Status Planning	Scale @ A3 1 : 100
Do not scale from this drawing. All dimensions are to be checked on site. This drawing is to be read in conjunction with all consultants information.			




Holland Harvey Architects
Unit 1.4
1-5 Vyner Street
London E2 9DG
hello@hollandharvey.com
+44 203 327 0340

Client

Gail's

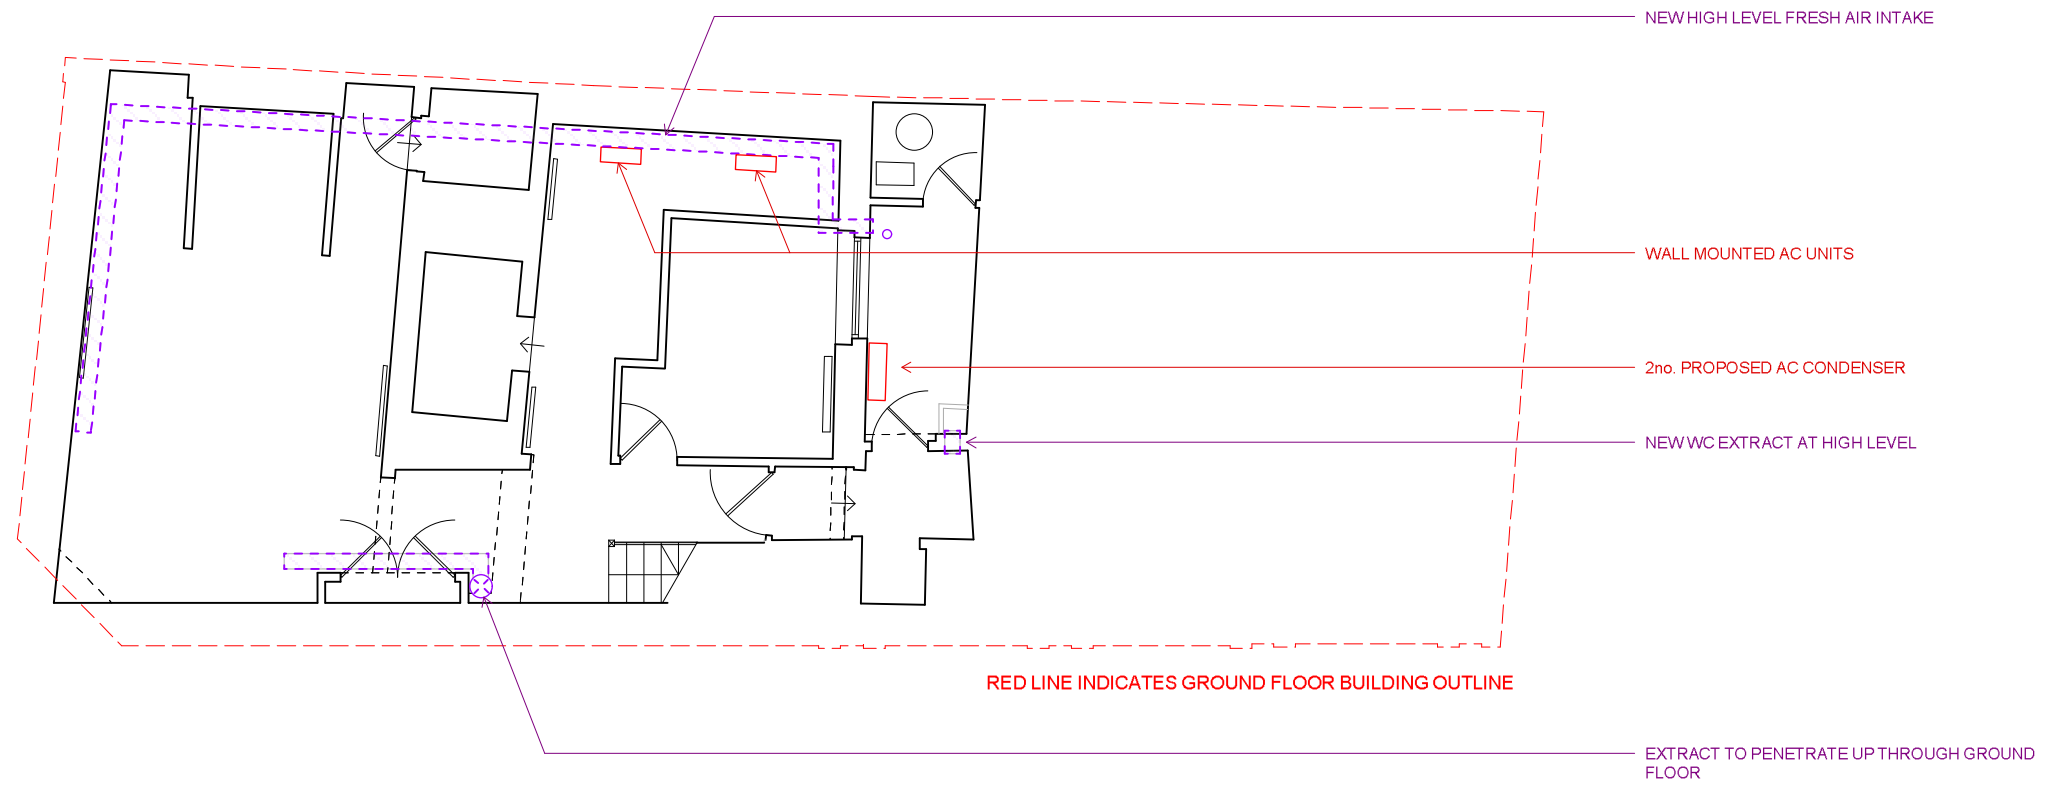


01 PROPOSED BASEMENT FLOOR
1:100

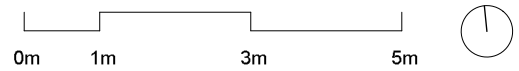

Notes

EXTRACT / AC APPLICATION

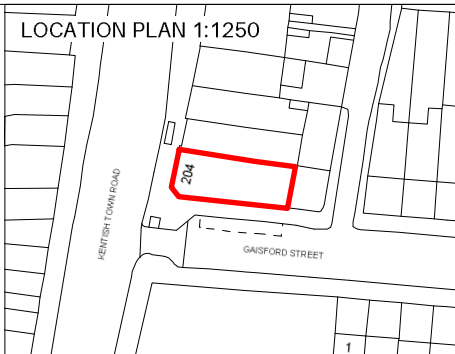

REV	DATE	DESCRIPTION	BY	CHK
00	01.11.17	ISSUED FOR PLANNING	OC	ET
1				

Project Gail's Kentish Town			
Drawing Proposed Basement Plan			
Job Number 17059	Drawing Number 1100	Rev 00	
Drawn OC	Date 23.10.17	Status Planning	Scale @ A3 1:100
Do not scale from this drawing. All dimensions are to be checked on site. This drawing is to be read in conjunction with all consultants information.			



Holland Harvey Architects
Unit 1.4
1-5 Vyner Street
London E2 9DG
hello@hollandharvey.com
+44 203 327 0340


Client

Gail's

ELEVATION 01

KENTISH TOWN ROAD

ELEVATION 03

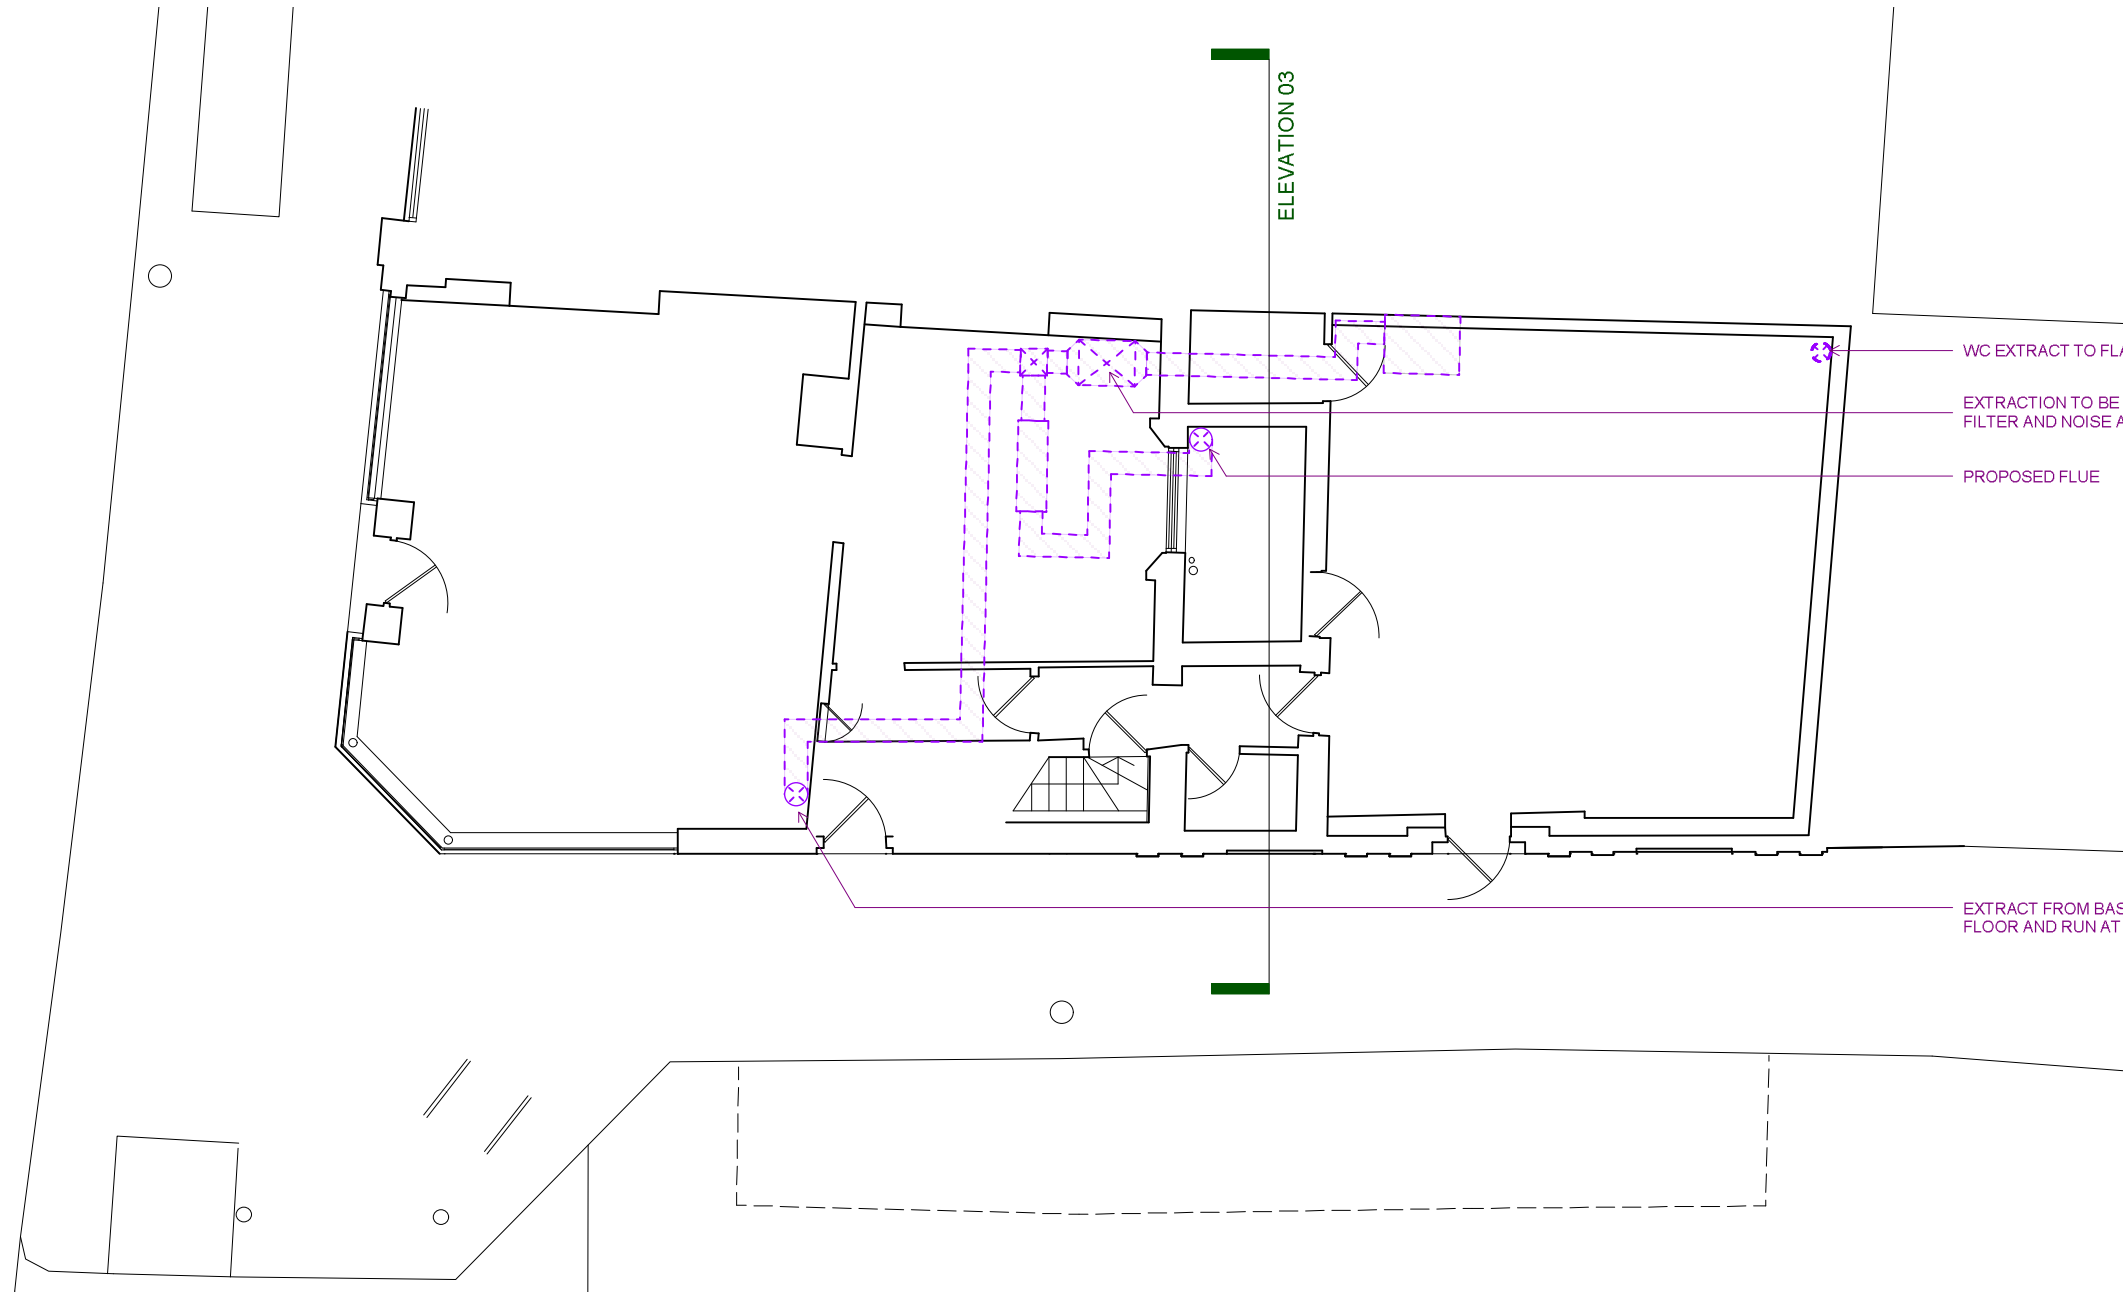

WC EXTRACT TO FLAT ROOF ABOVE


EXTRACTION TO BE FITTED WITH CARBON FILTER AND NOISE ATTENUATION

PROPOSED FLUE

EXTRACT FROM BASEMENT TO PENETRATE THROUGH FLOOR AND RUN AT HIGH LEVEL ON GROUND FLOOR

ELEVATION 02


01 PROPOSED GROUND FLOOR
1:100

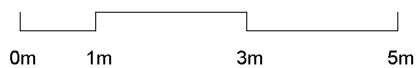

Notes

EXTRACT / AC APPLICATION

LOCATION PLAN 1:1250

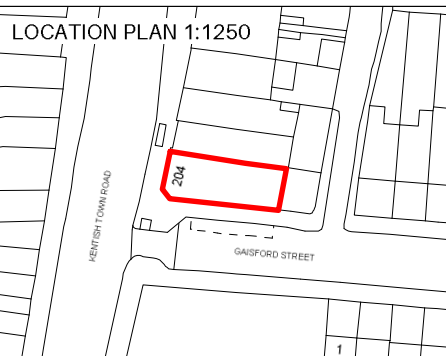

REV	DATE	DESCRIPTION	BY	CHK
00	01.11.17	ISSUED FOR PLANNING	OC	ET
1				

Project Gail's Kentish Town			
Drawing Proposed Ground Floor Plan			
Job Number 17059	Drawing Number 1101	Rev 00	
Drawn OC	Date 23.10.17	Status Planning	Scale @ A3 1:100
Do not scale from this drawing. All dimensions are to be checked on site. This drawing is to be read in conjunction with all consultants information.			



Holland Harvey Architects
Unit 1.4
1-5 Vyner Street
London E2 9DG
hello@hollandharvey.com
+44 203 327 0340


Client

Gail's




204 KENTISH TOWN ROAD

01 PROPOSED ELEVATION 01
1:100

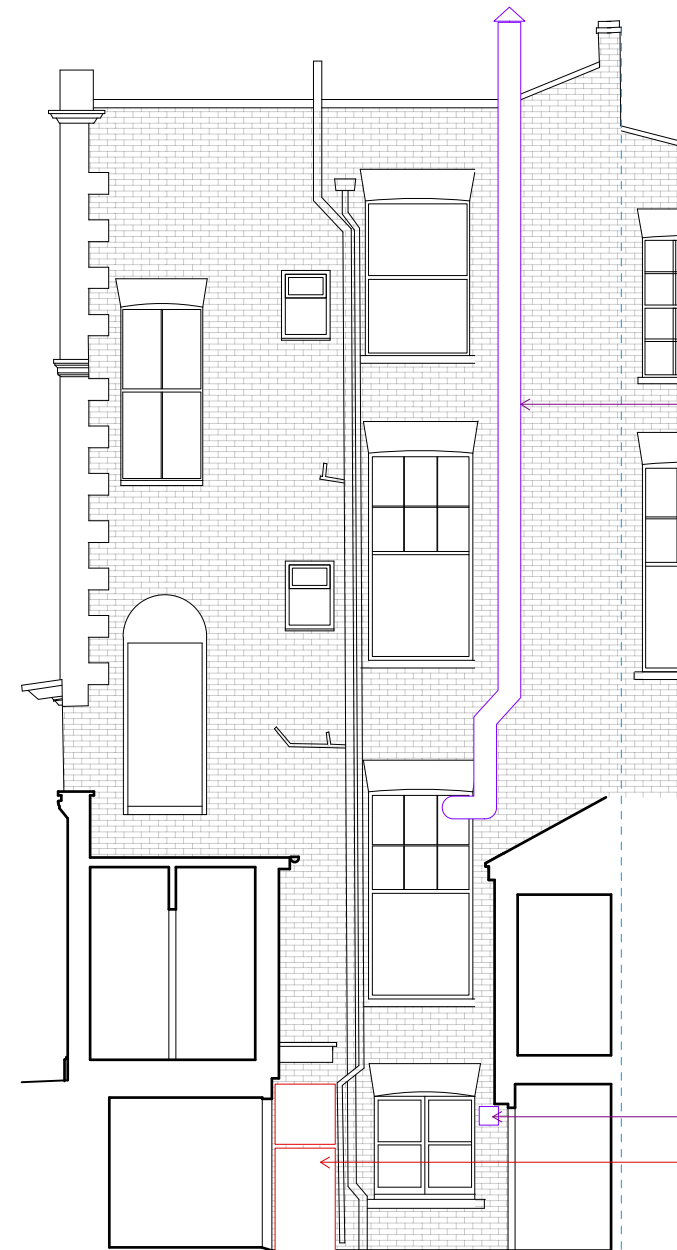


204 KENTISH TOWN ROAD

2 PROPOSED ELEVATION 03
1:100

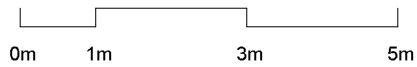

Notes

EXTRACT / AC APPLICATION

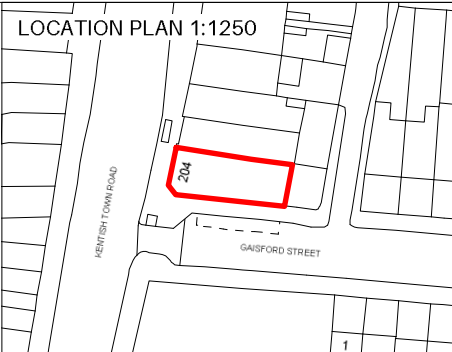

REV	DATE	DESCRIPTION	BY	CHK
00	01.11.17	ISSUED FOR PLANNING	OC	ET
1				


Project Gail's Kentish Town			
Drawing Proposed Elevations			
Job Number 17059	Drawing Number 1300	Rev 00	
Drawn OC	Date 23.10.17	Status Planning	Scale @ A3 1:100
Do not scale from this drawing. All dimensions are to be checked on site. This drawing is to be read in conjunction with all consultants information.			




Holland Harvey Architects
Unit 1.4
1-5 Vyner Street
London E2 9DG
hello@hollandharvey.com
+44 203 327 0340

Client

Gail's

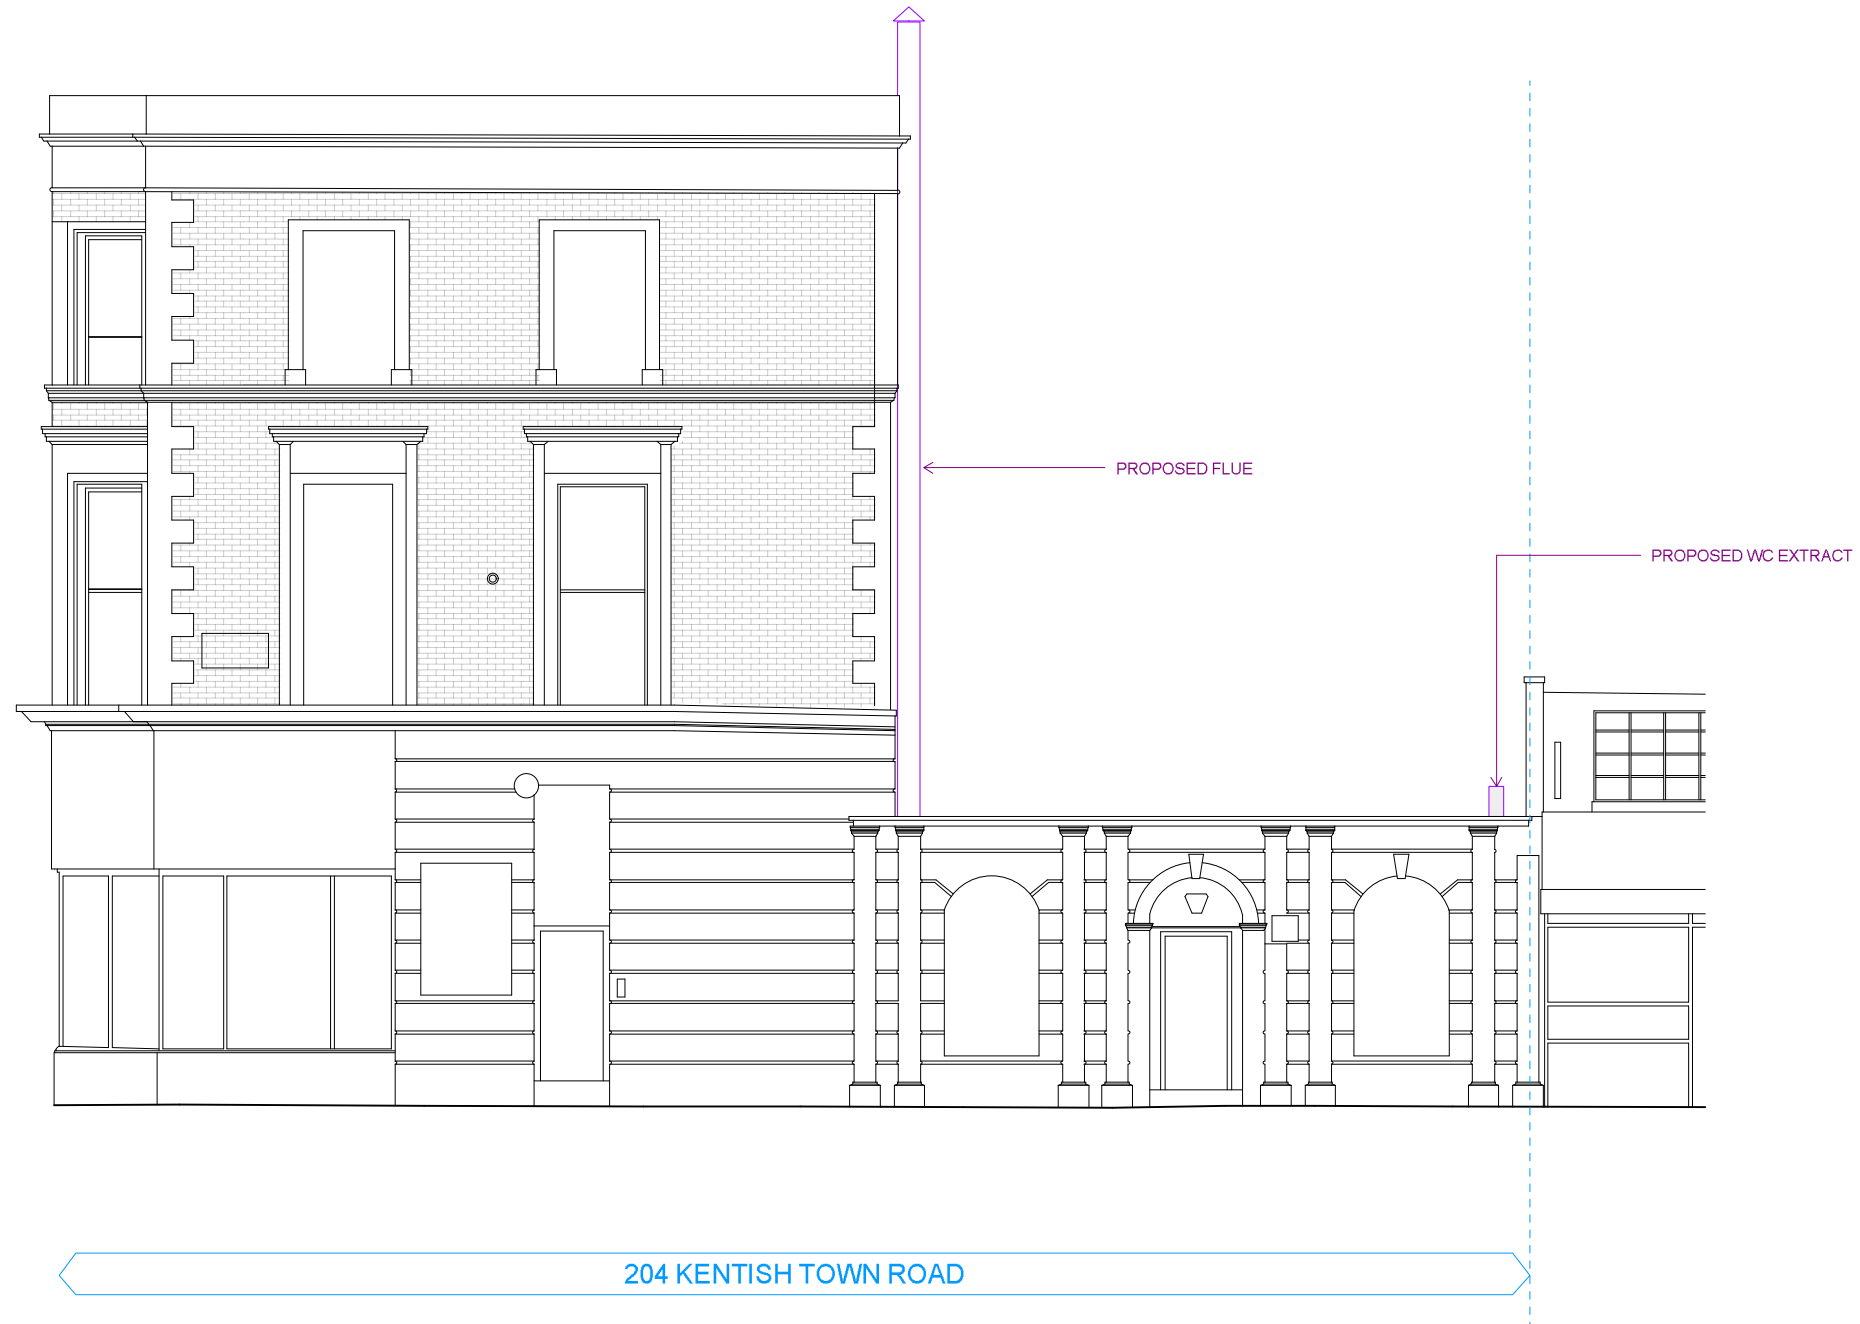


01 PROPOSED ELEVATION 02
1:100

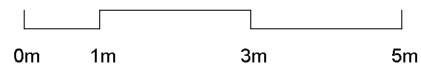

Notes

EXTRACT / AC APPLICATION

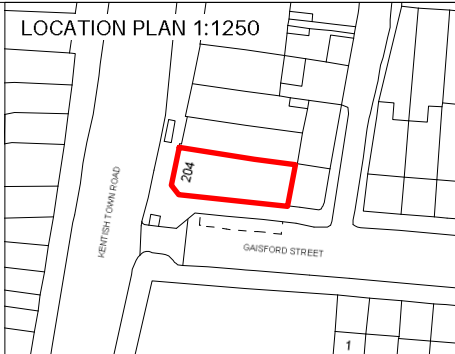

REV	DATE	DESCRIPTION	BY	CHK
00	01.11.17	ISSUED FOR PLANNING	OC	ET
1				

Project Gail's Kentish Town			
Drawing Proposed Elevations			
Job Number 17059	Drawing Number 1301	Rev 00	
Drawn OC	Date 23.10.17	Status Planning	Scale @ A3 1 : 100
Do not scale from this drawing. All dimensions are to be checked on site. This drawing is to be read in conjunction with all consultants information.			



Holland Harvey Architects
Unit 1.4
1-5 Vyner Street
London E2 9DG
hello@hollandharvey.com
+44 203 327 0340

Client

Gail's