

Do not scale: All written dimensions must be checked on site before work commences on site or in shop. Figured dimensions take precedence over those scaled. Discrepancies, where identified must be reported immediately.





All work must be carried out in accordance with the Building Regulations and to the satisfaction of the Local Authority.



Existing first floor window replaced with new Crittal windows. Existing walls to be rendered and painted white.



Existing first floor window replaced with new Crittal windows. Existing walls to be rendered and painted white.

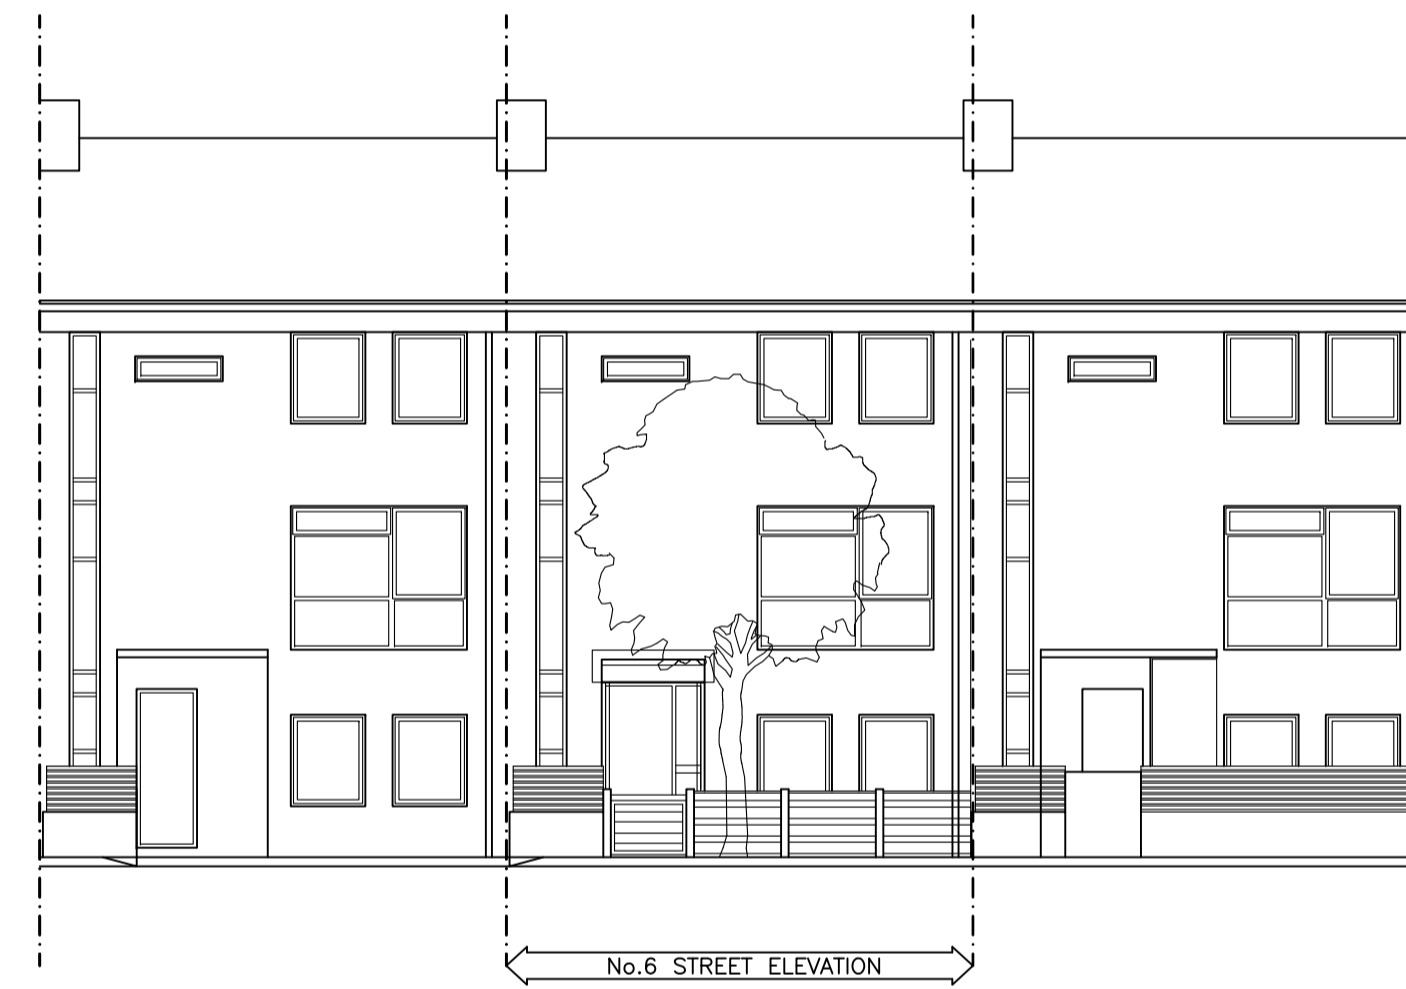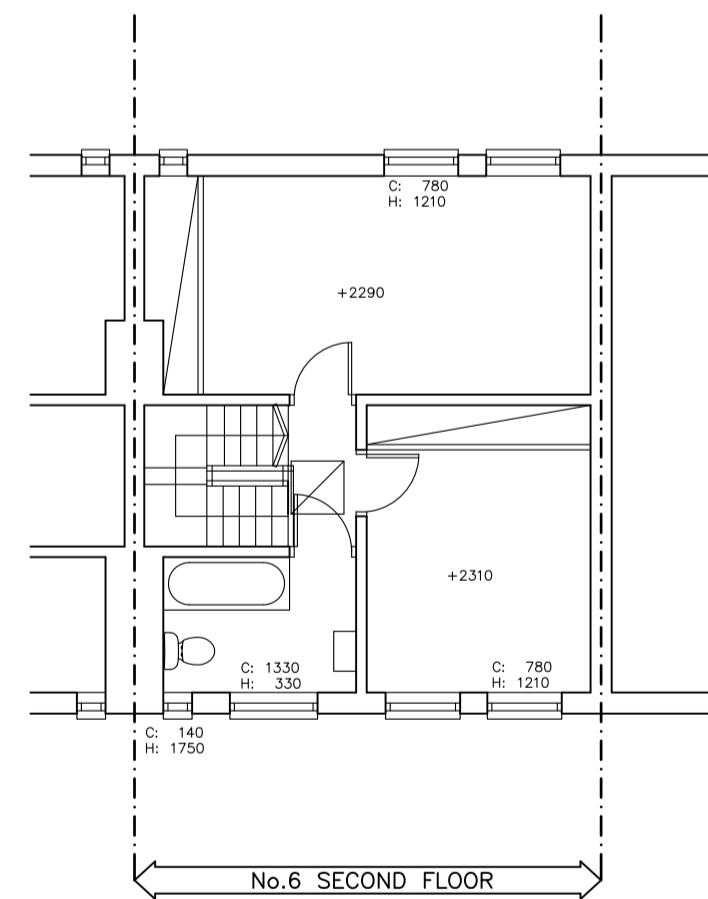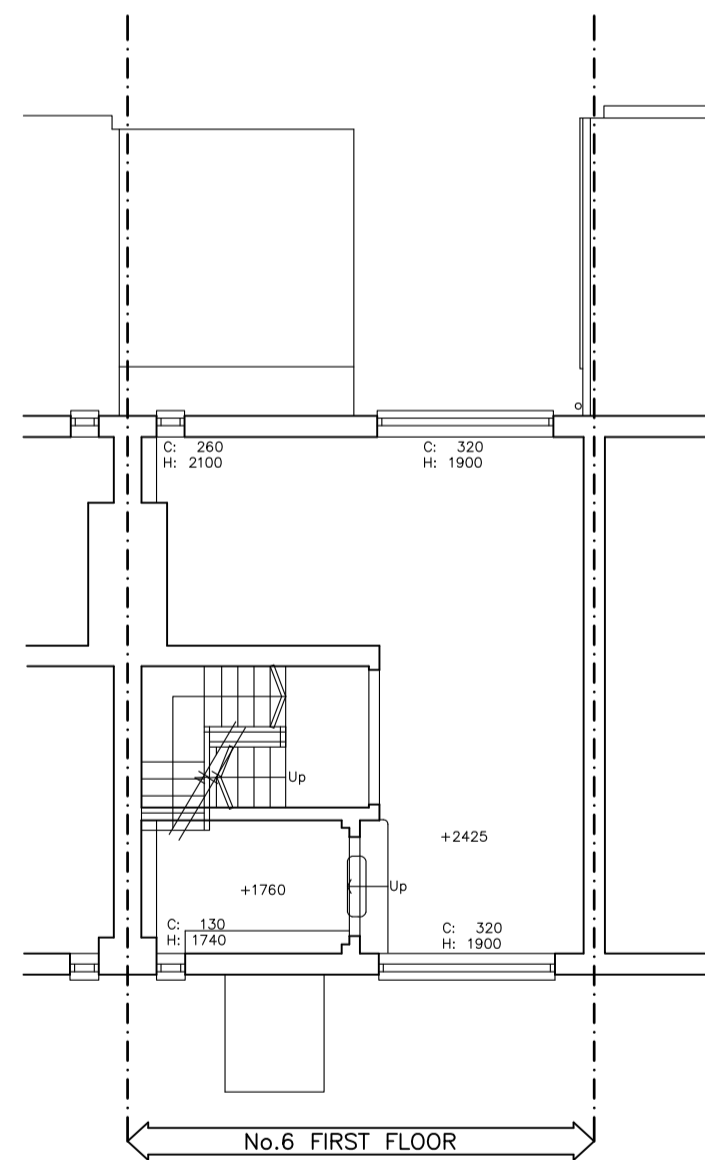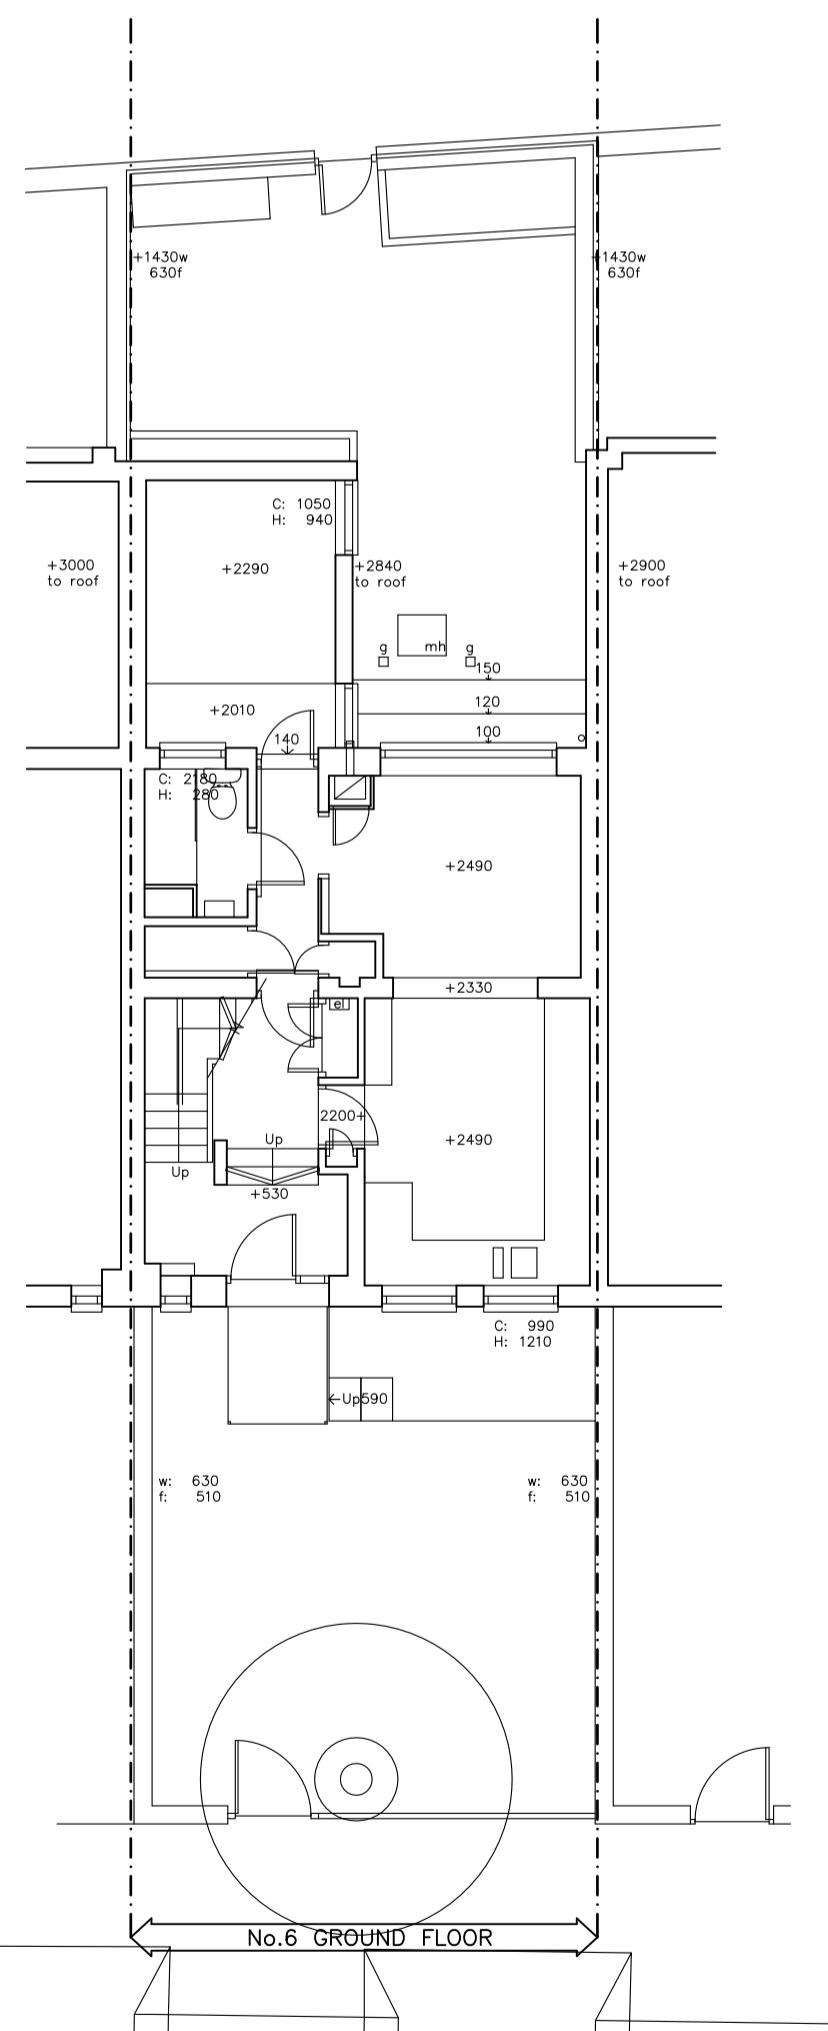

Client:  
Mr and Mrs N. Neuberger  
Project Title:  
6 Belsize Avenue  
London NW3 4AU

Drawing Title:  
Proposed Floor Plans & Elevations

Drawn: Date: 23.11.2017

Scale: 1:100 @ A1

Dwg.No.: BA.01.04 A

HARTLEYS PROJECTS LTD  
PO BOX 43391, LONDON  
N5 1SZ 020 73549268