




Proposed Side Elevation

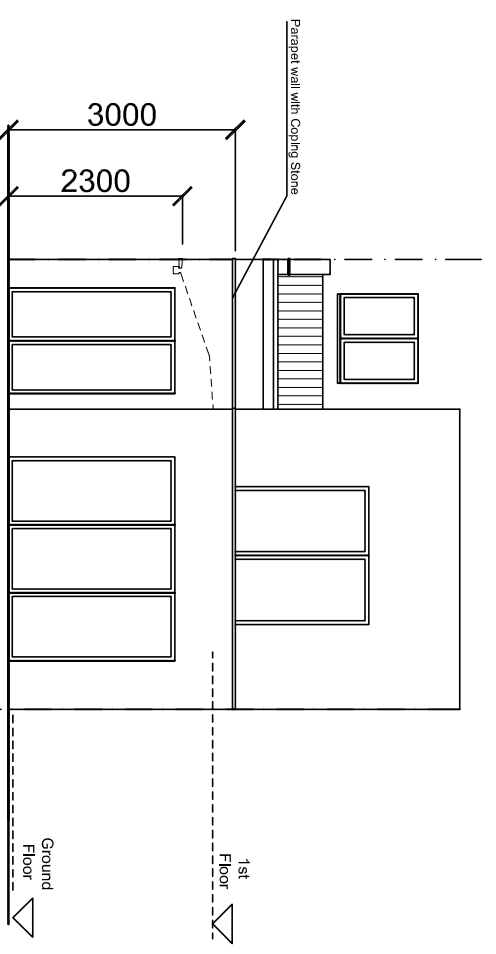

Proposed Rear Elevation

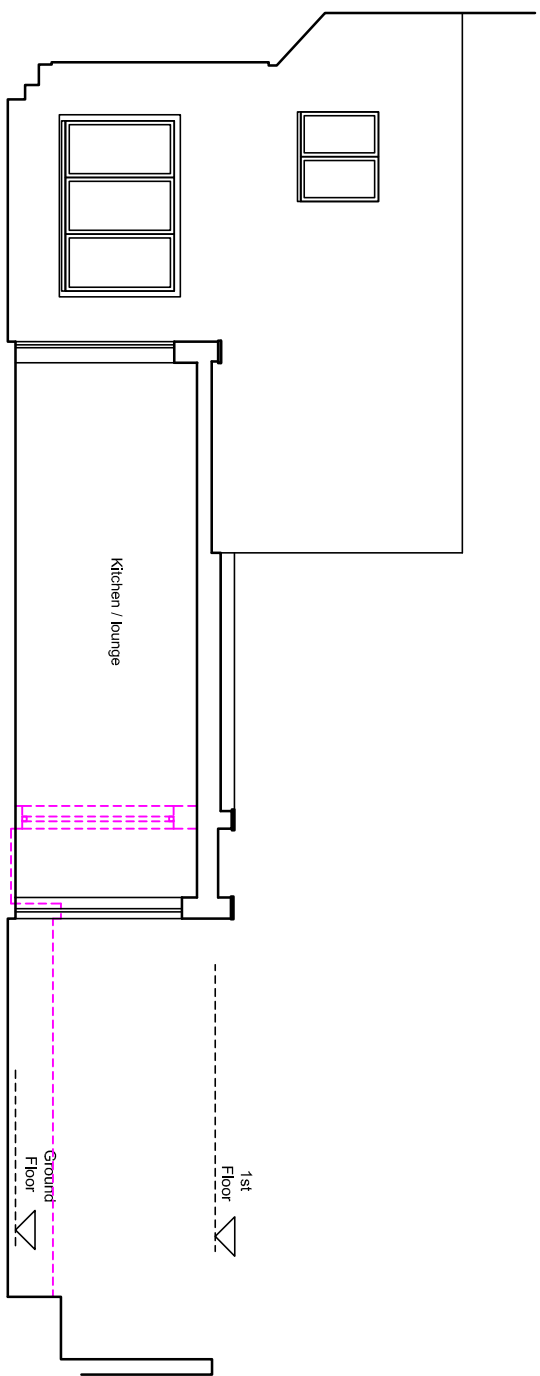


Proposed Section A-A

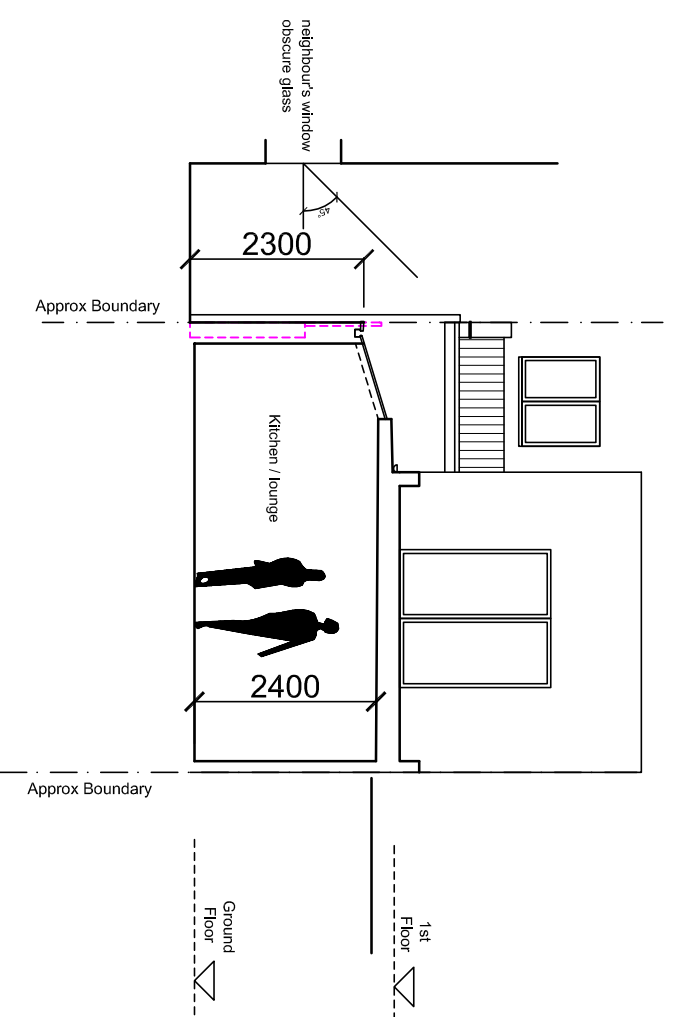

Proposed Section B-B

Existing structures to be removed

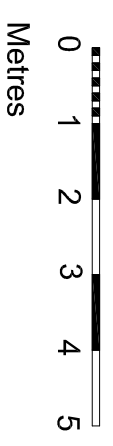

125 Goldhurst Terrace Flat 1, London NW6 3EX  
Rear and side 1 storey extension  
Proposed elevations, section

Rev. 18.03.2018

**Monika Dawlud**  
ARCHITECTURAL • PLANNING • DESIGN

53 Long Lane, London, N3 2HY  
E: [monika@dawludarchitectural.com](mailto:monika@dawludarchitectural.com) • Tel: 07507 144315

Client Pratik & Ansh  
Date 09.2017  
Scale 1 : 100  
Dwg no Pl 006