

NOTES

DO NOT SCALE FROM THIS DRAWING EXCEPT FOR THE PURPOSES OF PLANNING AND BUILDING REGULATIONS. ALL DIMENSIONS TO BE CHECKED ON SITE.

REVISION: A

PROJECT TITLE

25A Ravenshaw Street

AURAA  
STUDIO

www.auraa.studio      1A Chalk Farm Parade  
info@auraa.studio      London    NW3 2BN

TITLE

ELEVATIONS AS PROPOSED

DATE      09.03.2018

SCALE      1/100 @ A3

DRAWN      BC / RL

STATUS      INFORMATION

DRG No      1772\_PA\_300

REV: A



27 Ravenshaw Street

25A Ravenshaw Street

23 Ravenshaw Street

FRONT ELEVATION

Existing wall to remain



23 Ravenshaw Street

25A Ravenshaw Street


27 Ravenshaw Street

REAR ELEVATION

Black PVC RWP to match existing  
Concrete coping stones to parapet

New rear extension, brickwork  
to match existing house

New double glazed FSC  
timber bifold doors

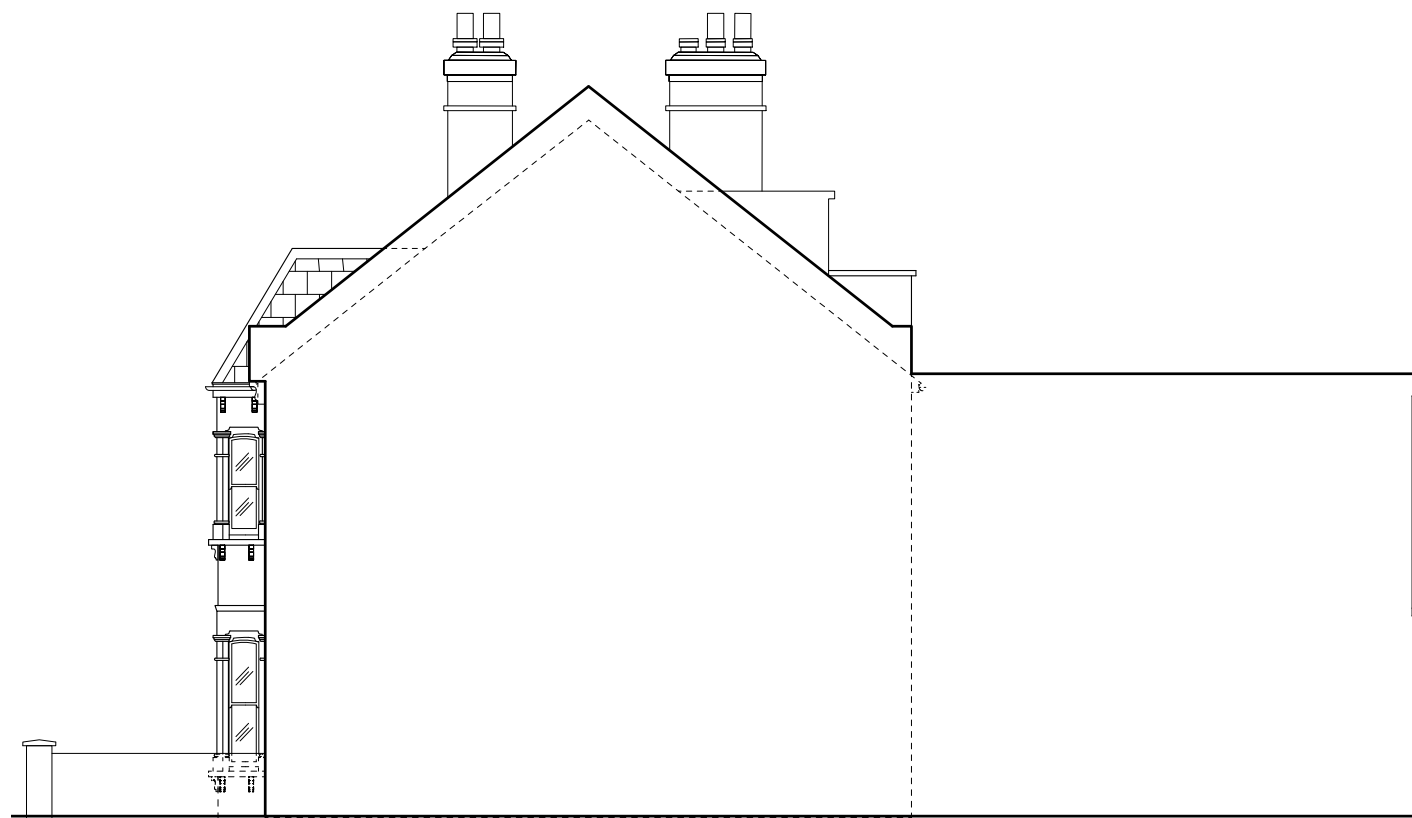

SIDE ELEVATION

New rear extension, brickwork  
to match existing house

Concrete coping stones to parapet

Existing wall to remain

Line of existing house

