




EXISTING SOUTH ELEVATION

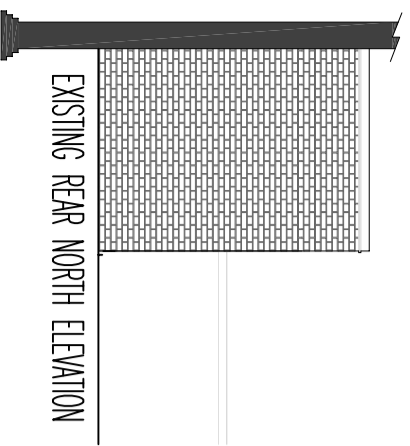


EXISTING REAR NORTH ELEVATION

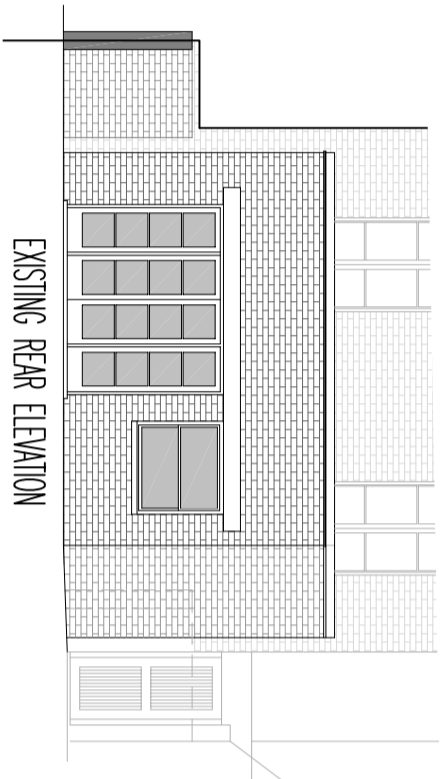

EXISTING REAR ELEVATION

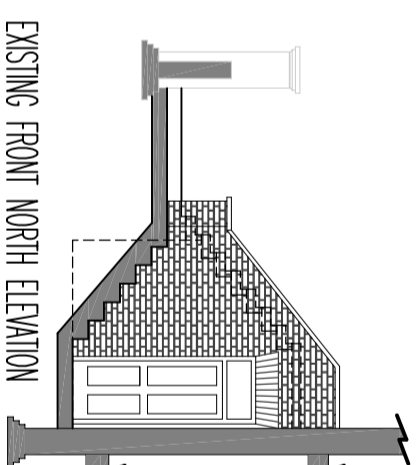

EXISTING FRONT NORTH ELEVATION

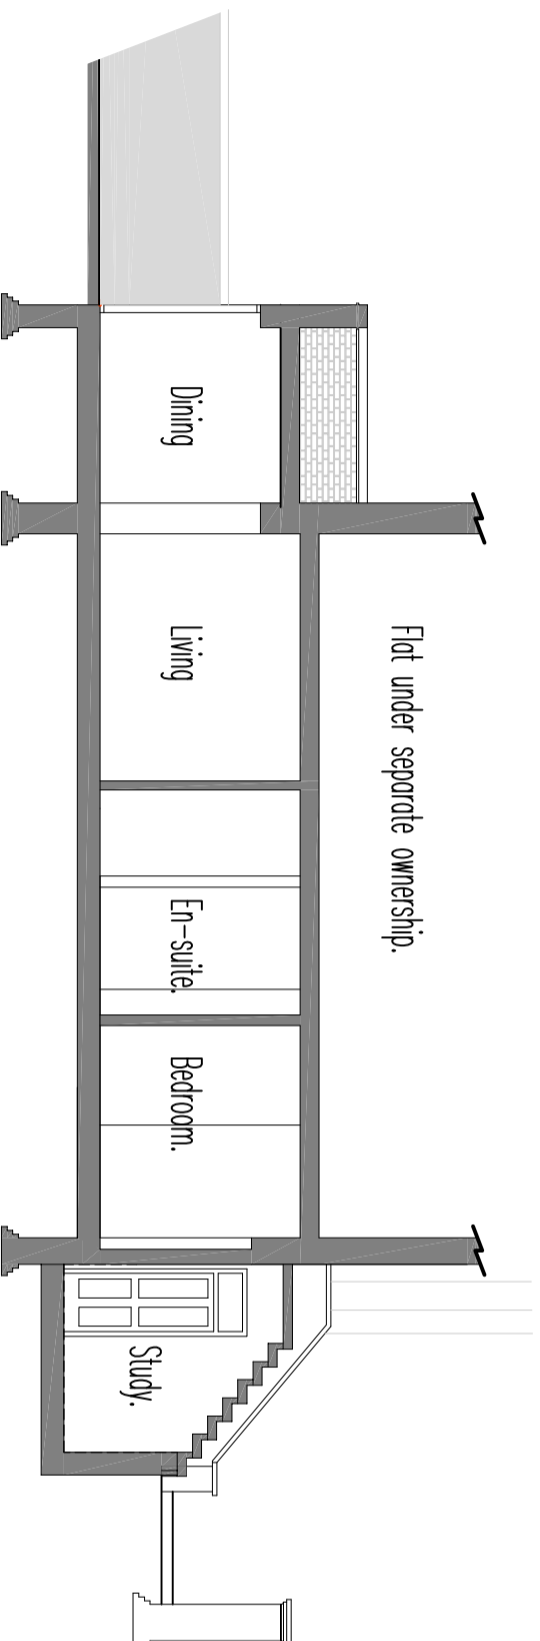

Flat under separate ownership.

The existing windows throughout are timber sash single glazed units. Rear french doors are timber with single glazing painted white

notes

Any discrepancies in dimensions or detail to be reported to the architect immediately. This drawing is to be read in conjunction with all relevant architectural, structural and services drawings.
This drawing remains the copyright of Robert Savage Associates and may not be copied or used without their prior consent



FOR PLANNING PURPOSES ONLY

revisions:
A: window note added. 12/04/18

client
Walter & Jennifer Ludwig
project
13A Crossfield Road
London NW3 4NS

title
Existing Elevations & Section A-A

scale
1:100
date
Oct 2016
drg. no.
10591/PP/03A

Robert Savage & Associates
architects designers structural engineers
11 Eton Gorges, Lancaster Grove,
Balsize Park, London NW3 4PE
Telephone: 020 7433 3561
Facsimile: 020 7433 3716