


notes:
 Do not scale from this drawing
 All dimensions to be checked on site and any discrepancies reported to the Architect/Contract Administrator before proceeding with the works on site, or off-site fabrication




EXISTING SHOOT-UP HILL ELEVATION 1:100

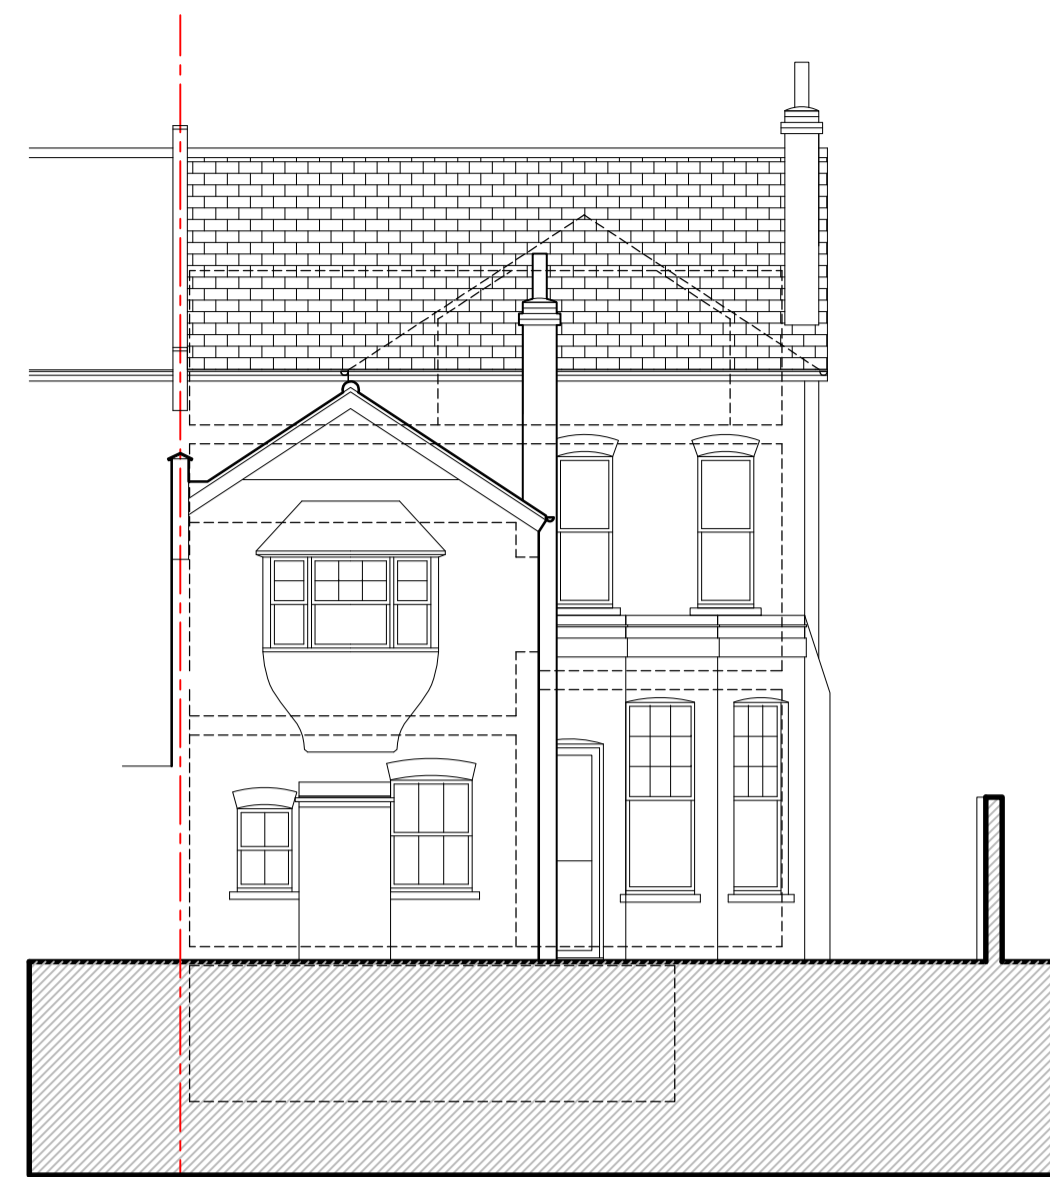

EXISTING REAR ELEVATION 1:100




EXISTING SIDE ELEVATION 1:100

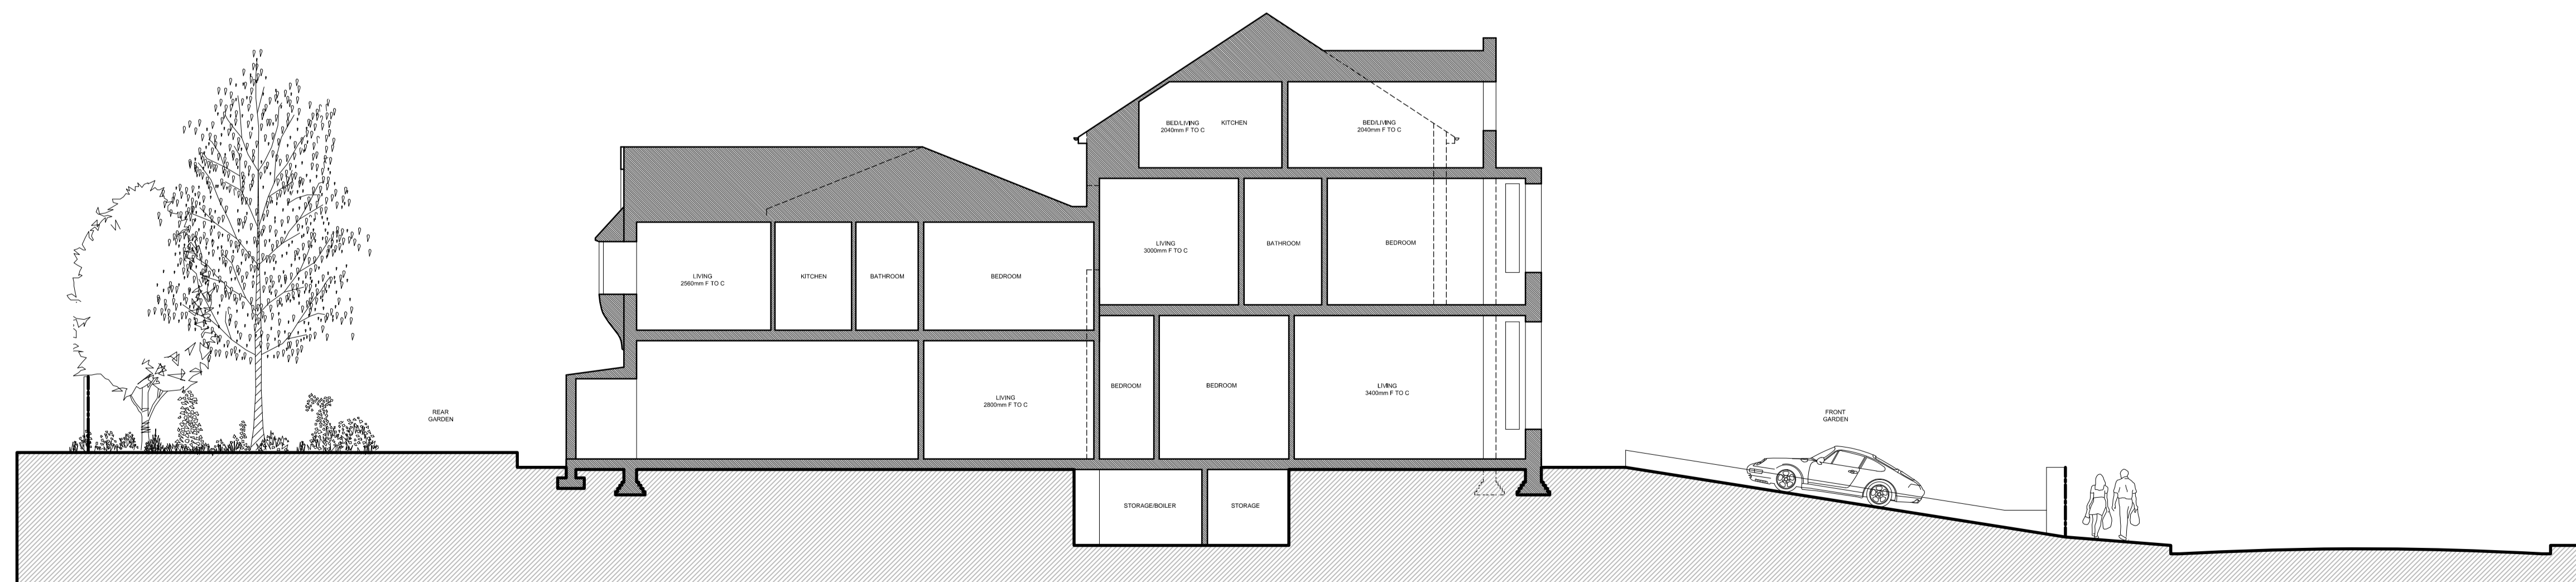

EXISTING SECTION A-A 1:100

For Information

revision	description	date
 GENESIS ARCHITECTS LTD 7 St Margarets Road, Staines Middlesex Ware Hertfordshire SG12 8EP T: 01920 877998 F: 01920 877998 E: genesis@gaarchitects.co.uk W: www.genesisarchitects.ltd.uk		
client		
Mooreland Developments Ltd		
project		
RESIDENTIAL DEVELOPMENT AT 48 SHOOT-UP HILL LONDON NW2 3QB		
title		
LOCATION PLAN, BLOCK PLAN SURVEY PLANS		
date	scale	drawn
JULY 15	AS SHOWN	IRMB
drawing no	revision	
GAL 228 (PC) 002 /		