




Site Location Plan
Scale 1:1250

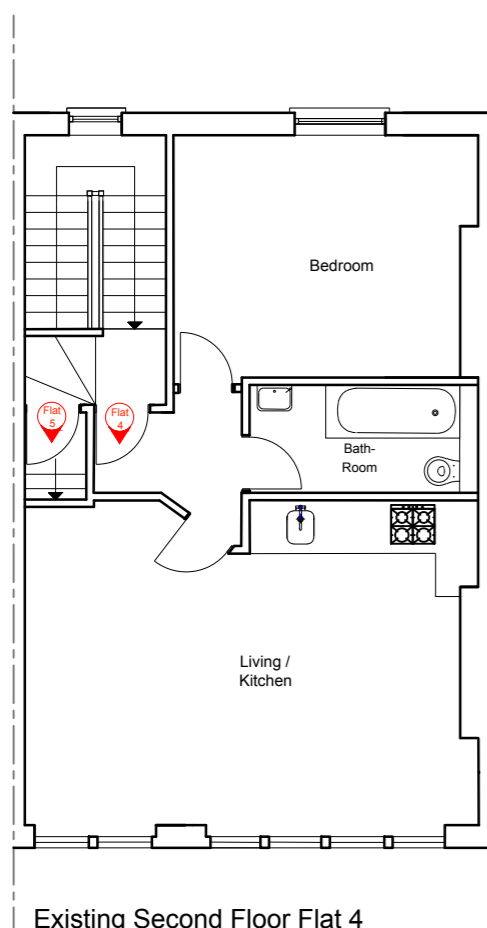


Existing Second Floor Flat 4

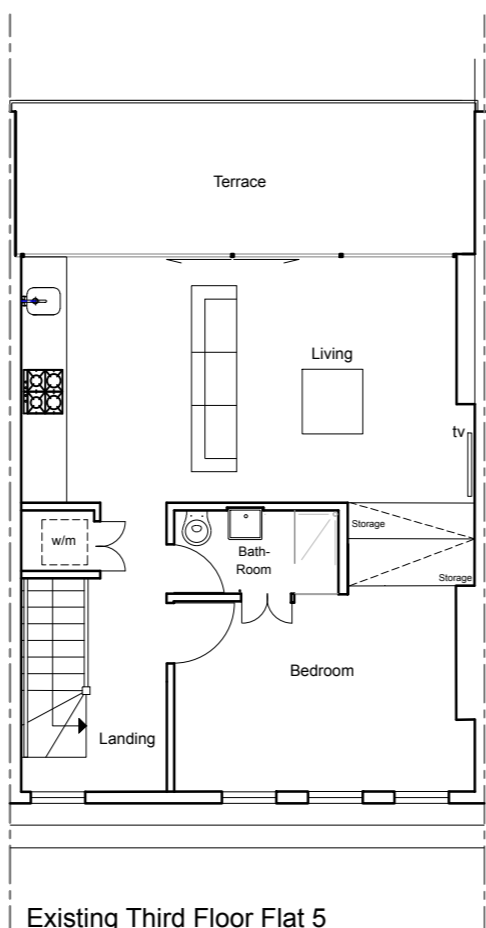

Existing Third Floor Flat 5

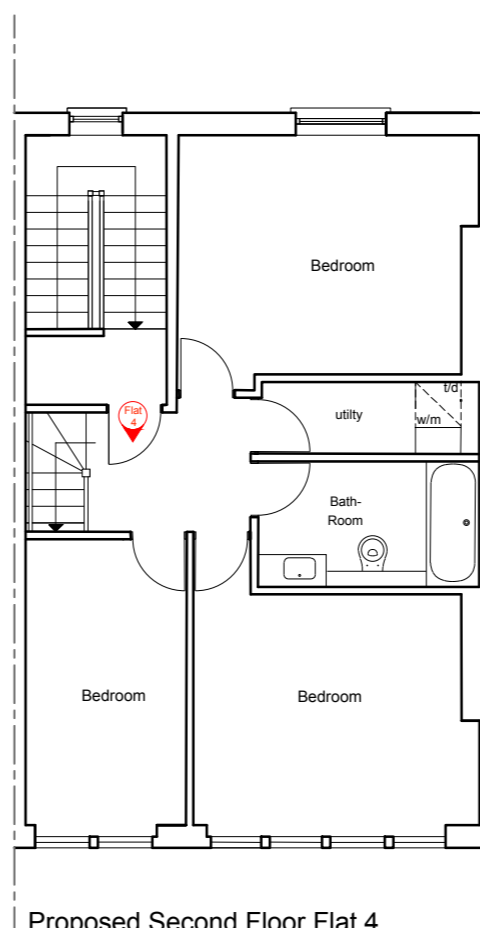


Proposed Second Floor Flat 4

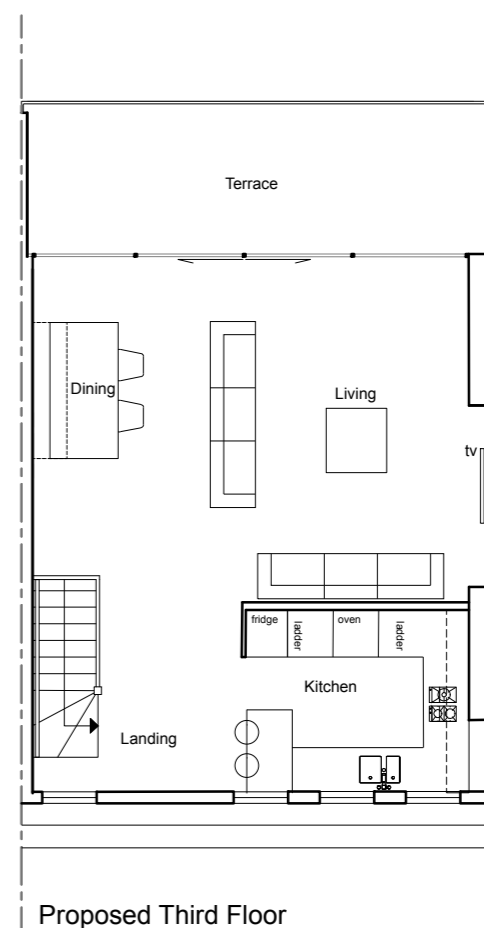

Proposed Third Floor

Notes
Report any discrepancies.
Copyright owned by Andreas + Buxton Associates.

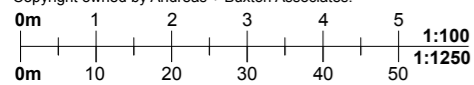

Andreas + Buxton Associates
CHARTERED ARCHITECT
9 Louisa Street London E1 4NF
+44 07980447962 e-mail: cdbuxton@me.com

Rev	Date	Project	Job Title	Drawing Title	Date	Scale:	Dwg. No.	Rev.
		Flat 4 & 5, 45 Rosslyn Hill NW3 5UH	Proposed conversion from 2x residential flats to 1x flat.	Existing & Proposed Floor Plans	20/04/2018	1:100 + 1:1250 @ A3	ROSS/18/PD/01	