



1 Proposed Lower Ground Floor Plan
Scale: 1:50 @ A1 & 1:100 @ A3

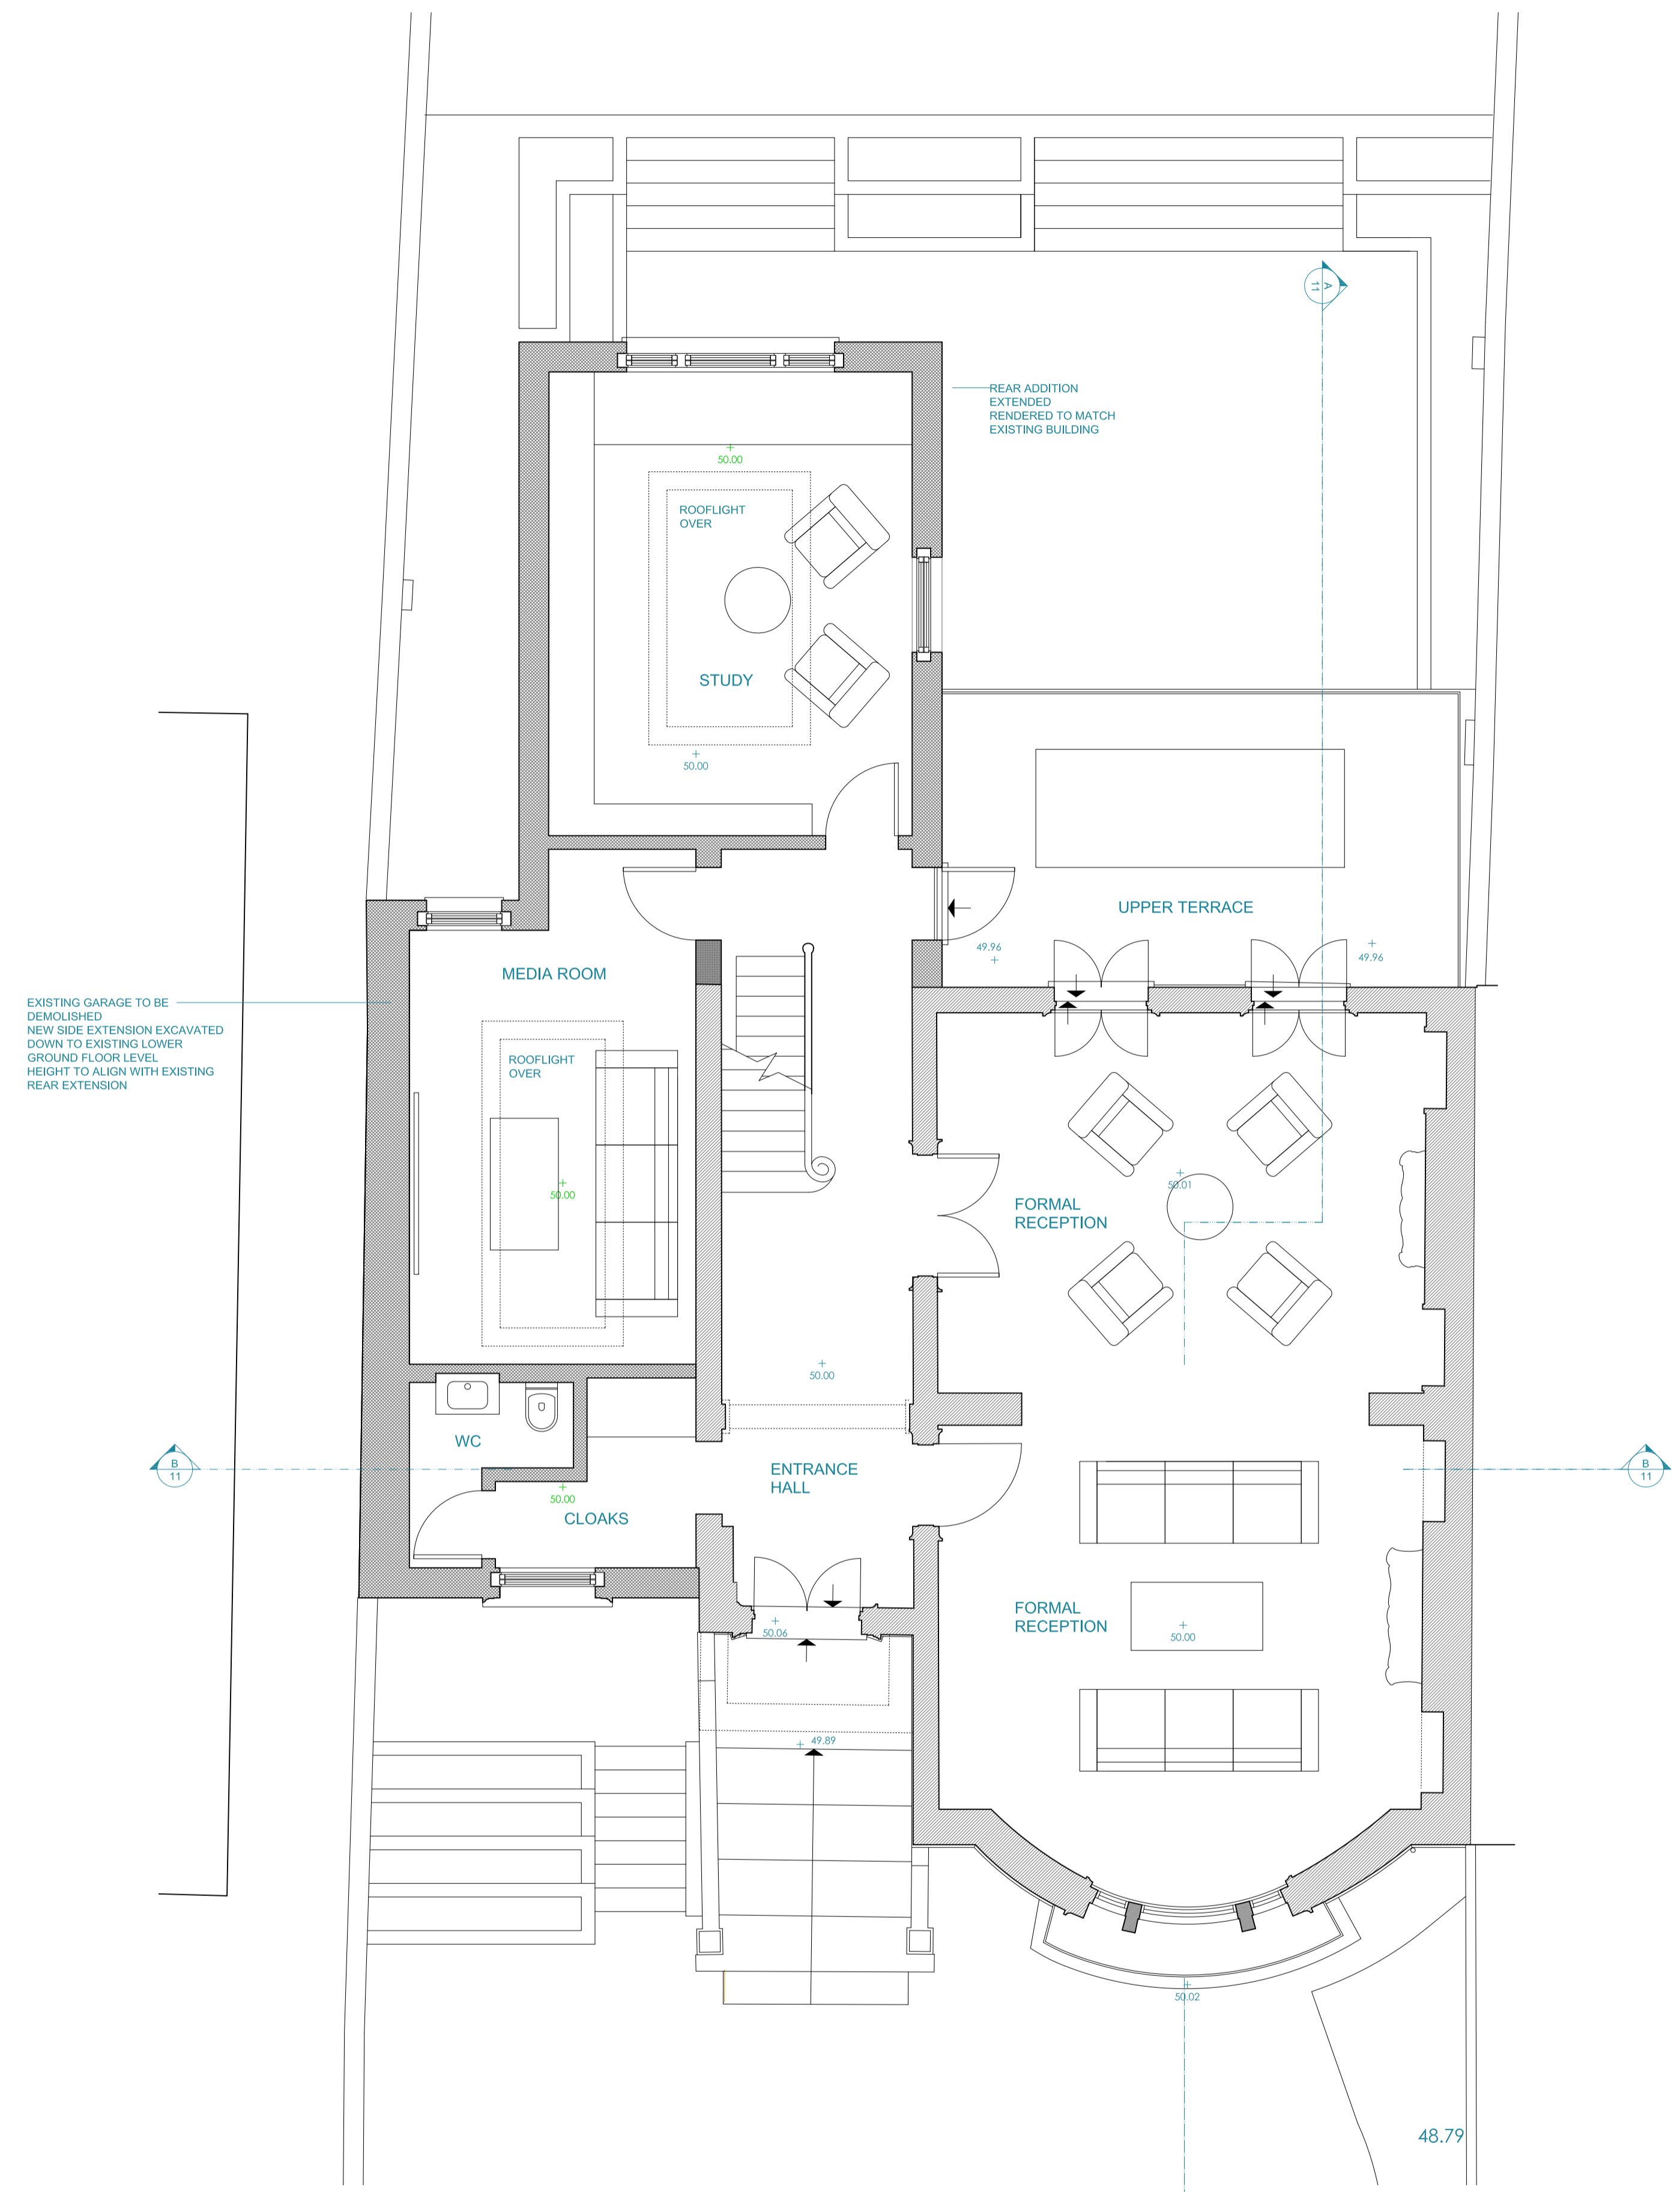


2 Proposed Raised Ground Floor Plan
Scale: 1:50 @ A1 & 1:100 @ A3

Notes:
Copyright of this drawing and the contents remain with Pennington Phillips Limited.
Do not scale from the drawings. The contractor is to verify dimensions on site prior to the commencement of work. Any discrepancies are to be reported to the designer. If in doubt - seek clarification.

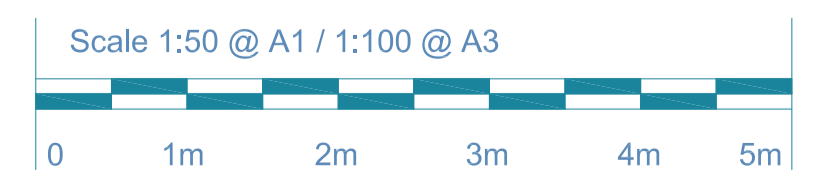


Rev.	Date	Remarks
A	21/09/15	Planning Issue


Client:	5862/25
Project:	Revision: A
47 Queens Grove, NW8 6AE	Date: 31/07/15
Drawing:	Status: Planning
Proposed Lower and Upper Ground Floor Plans	

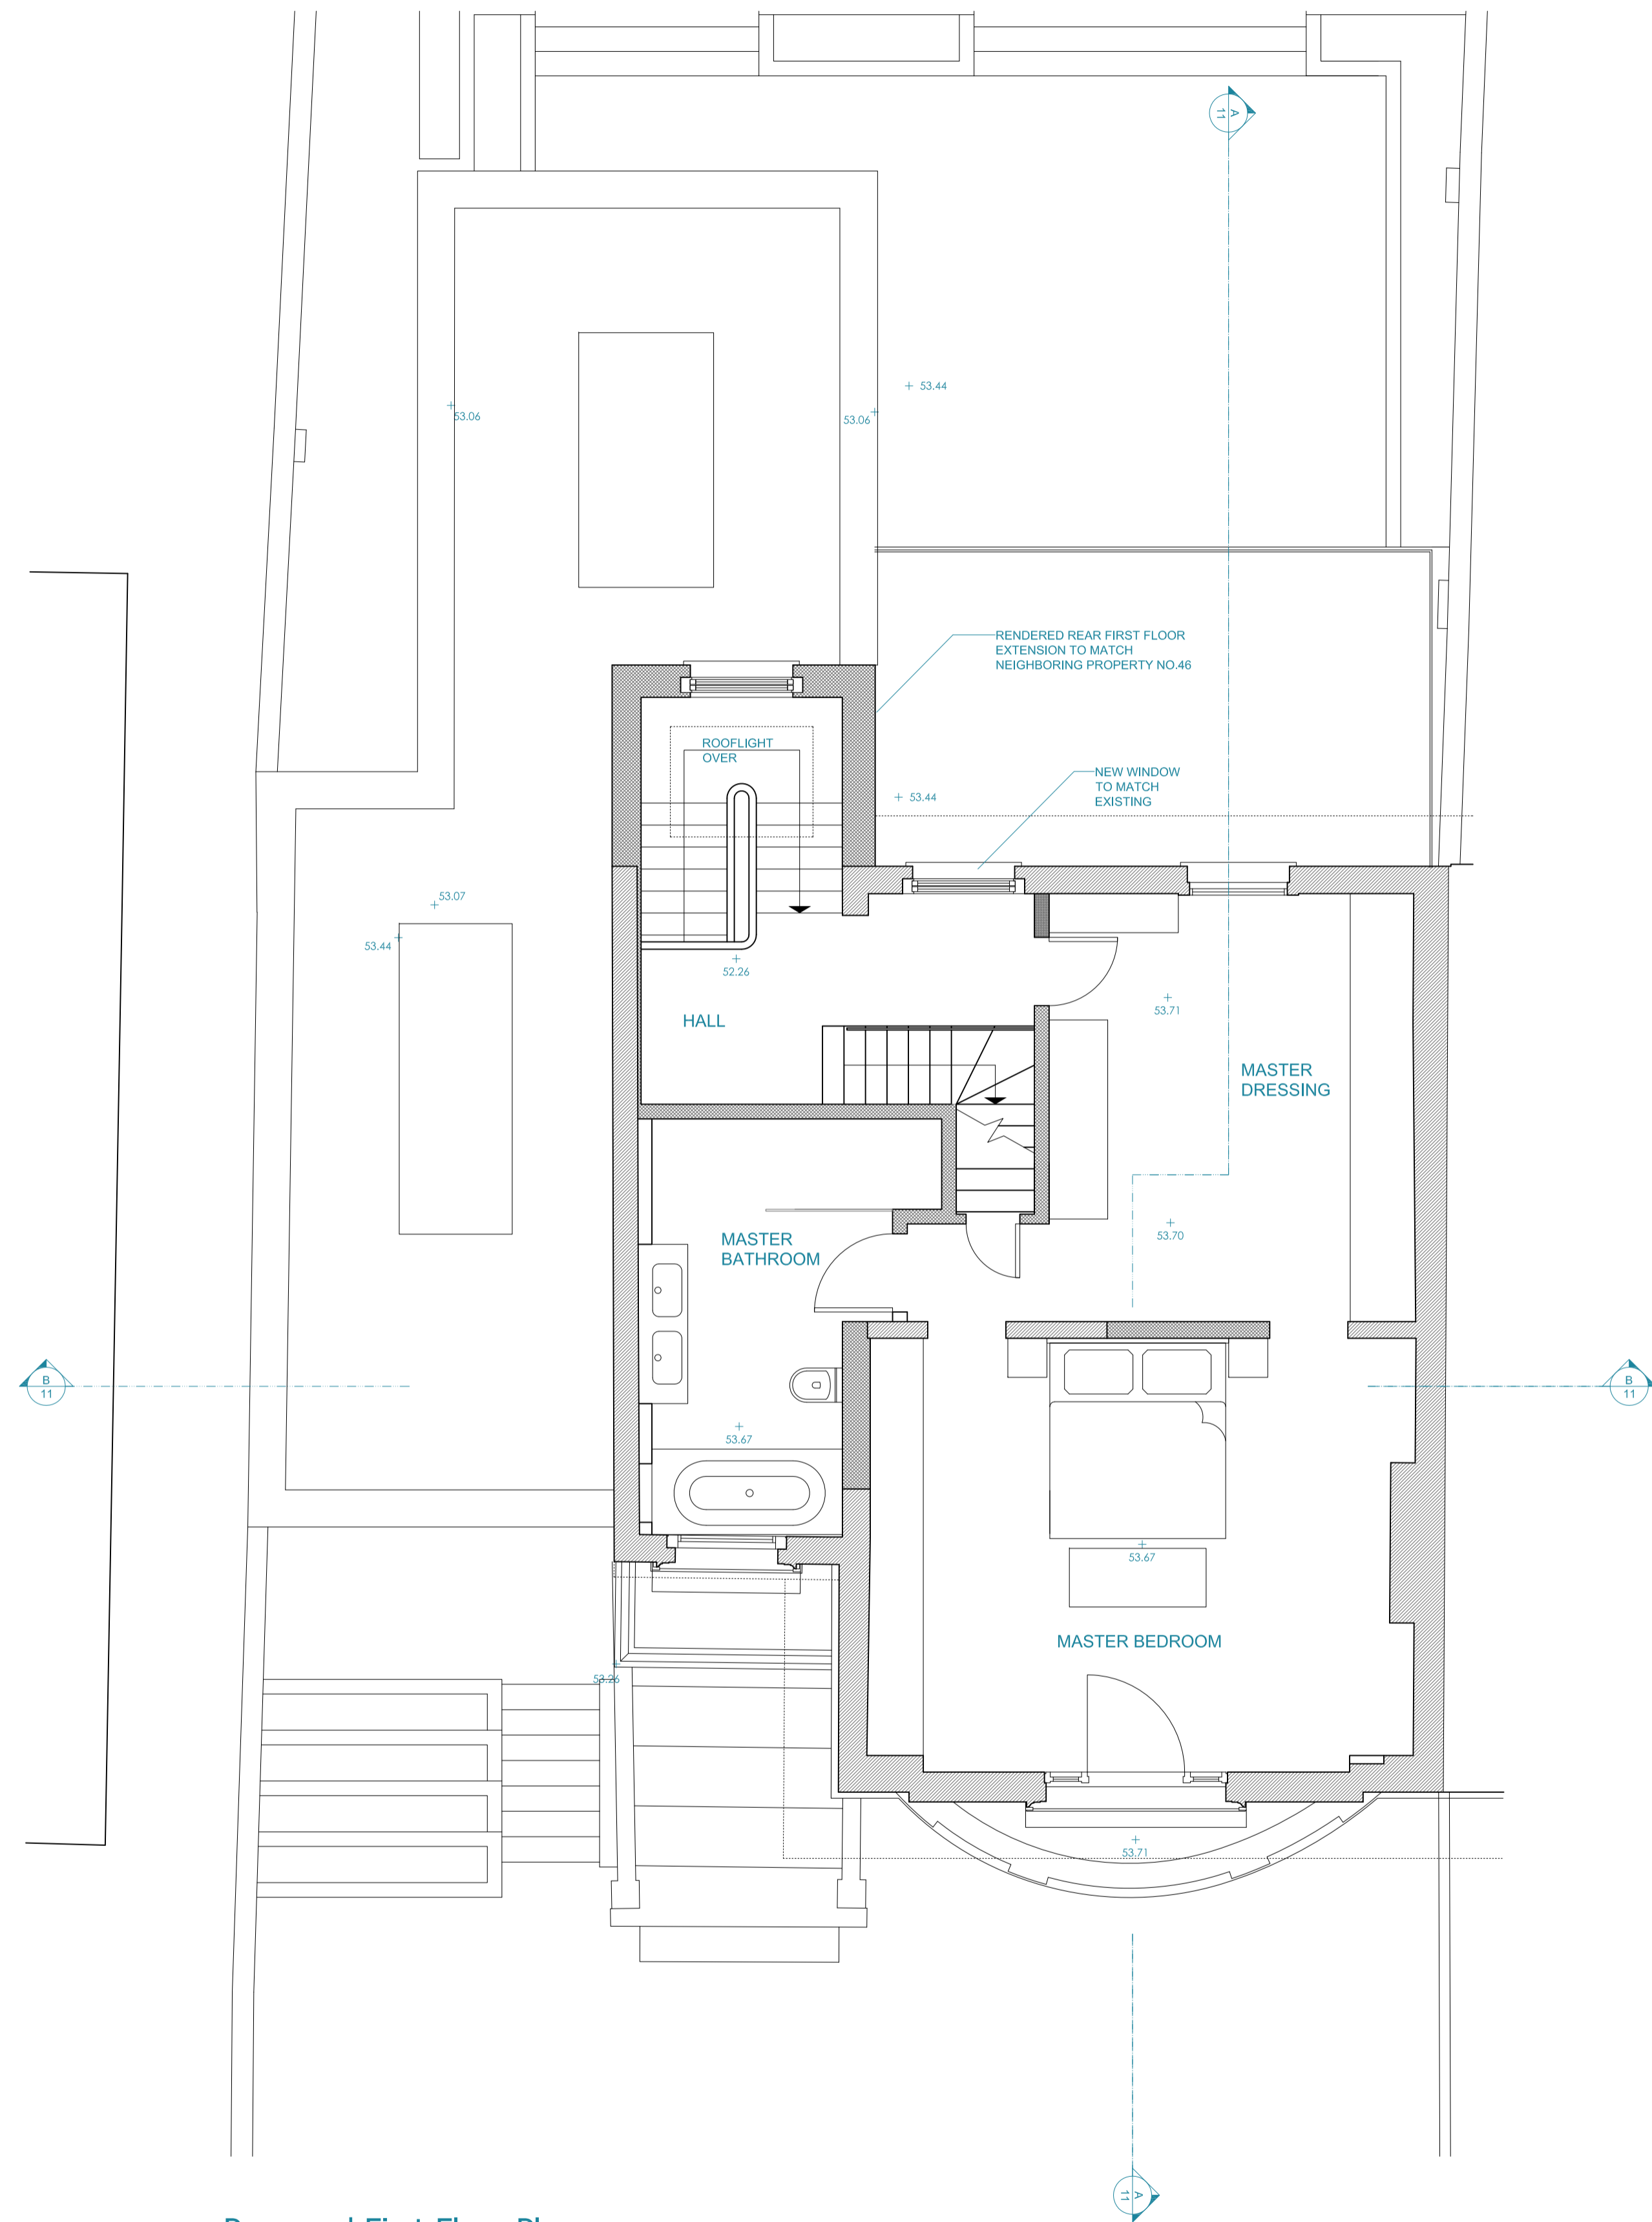


1 Proposed First Floor Plan
Scale: 1:50 @ A1 & 1:100 @ A3

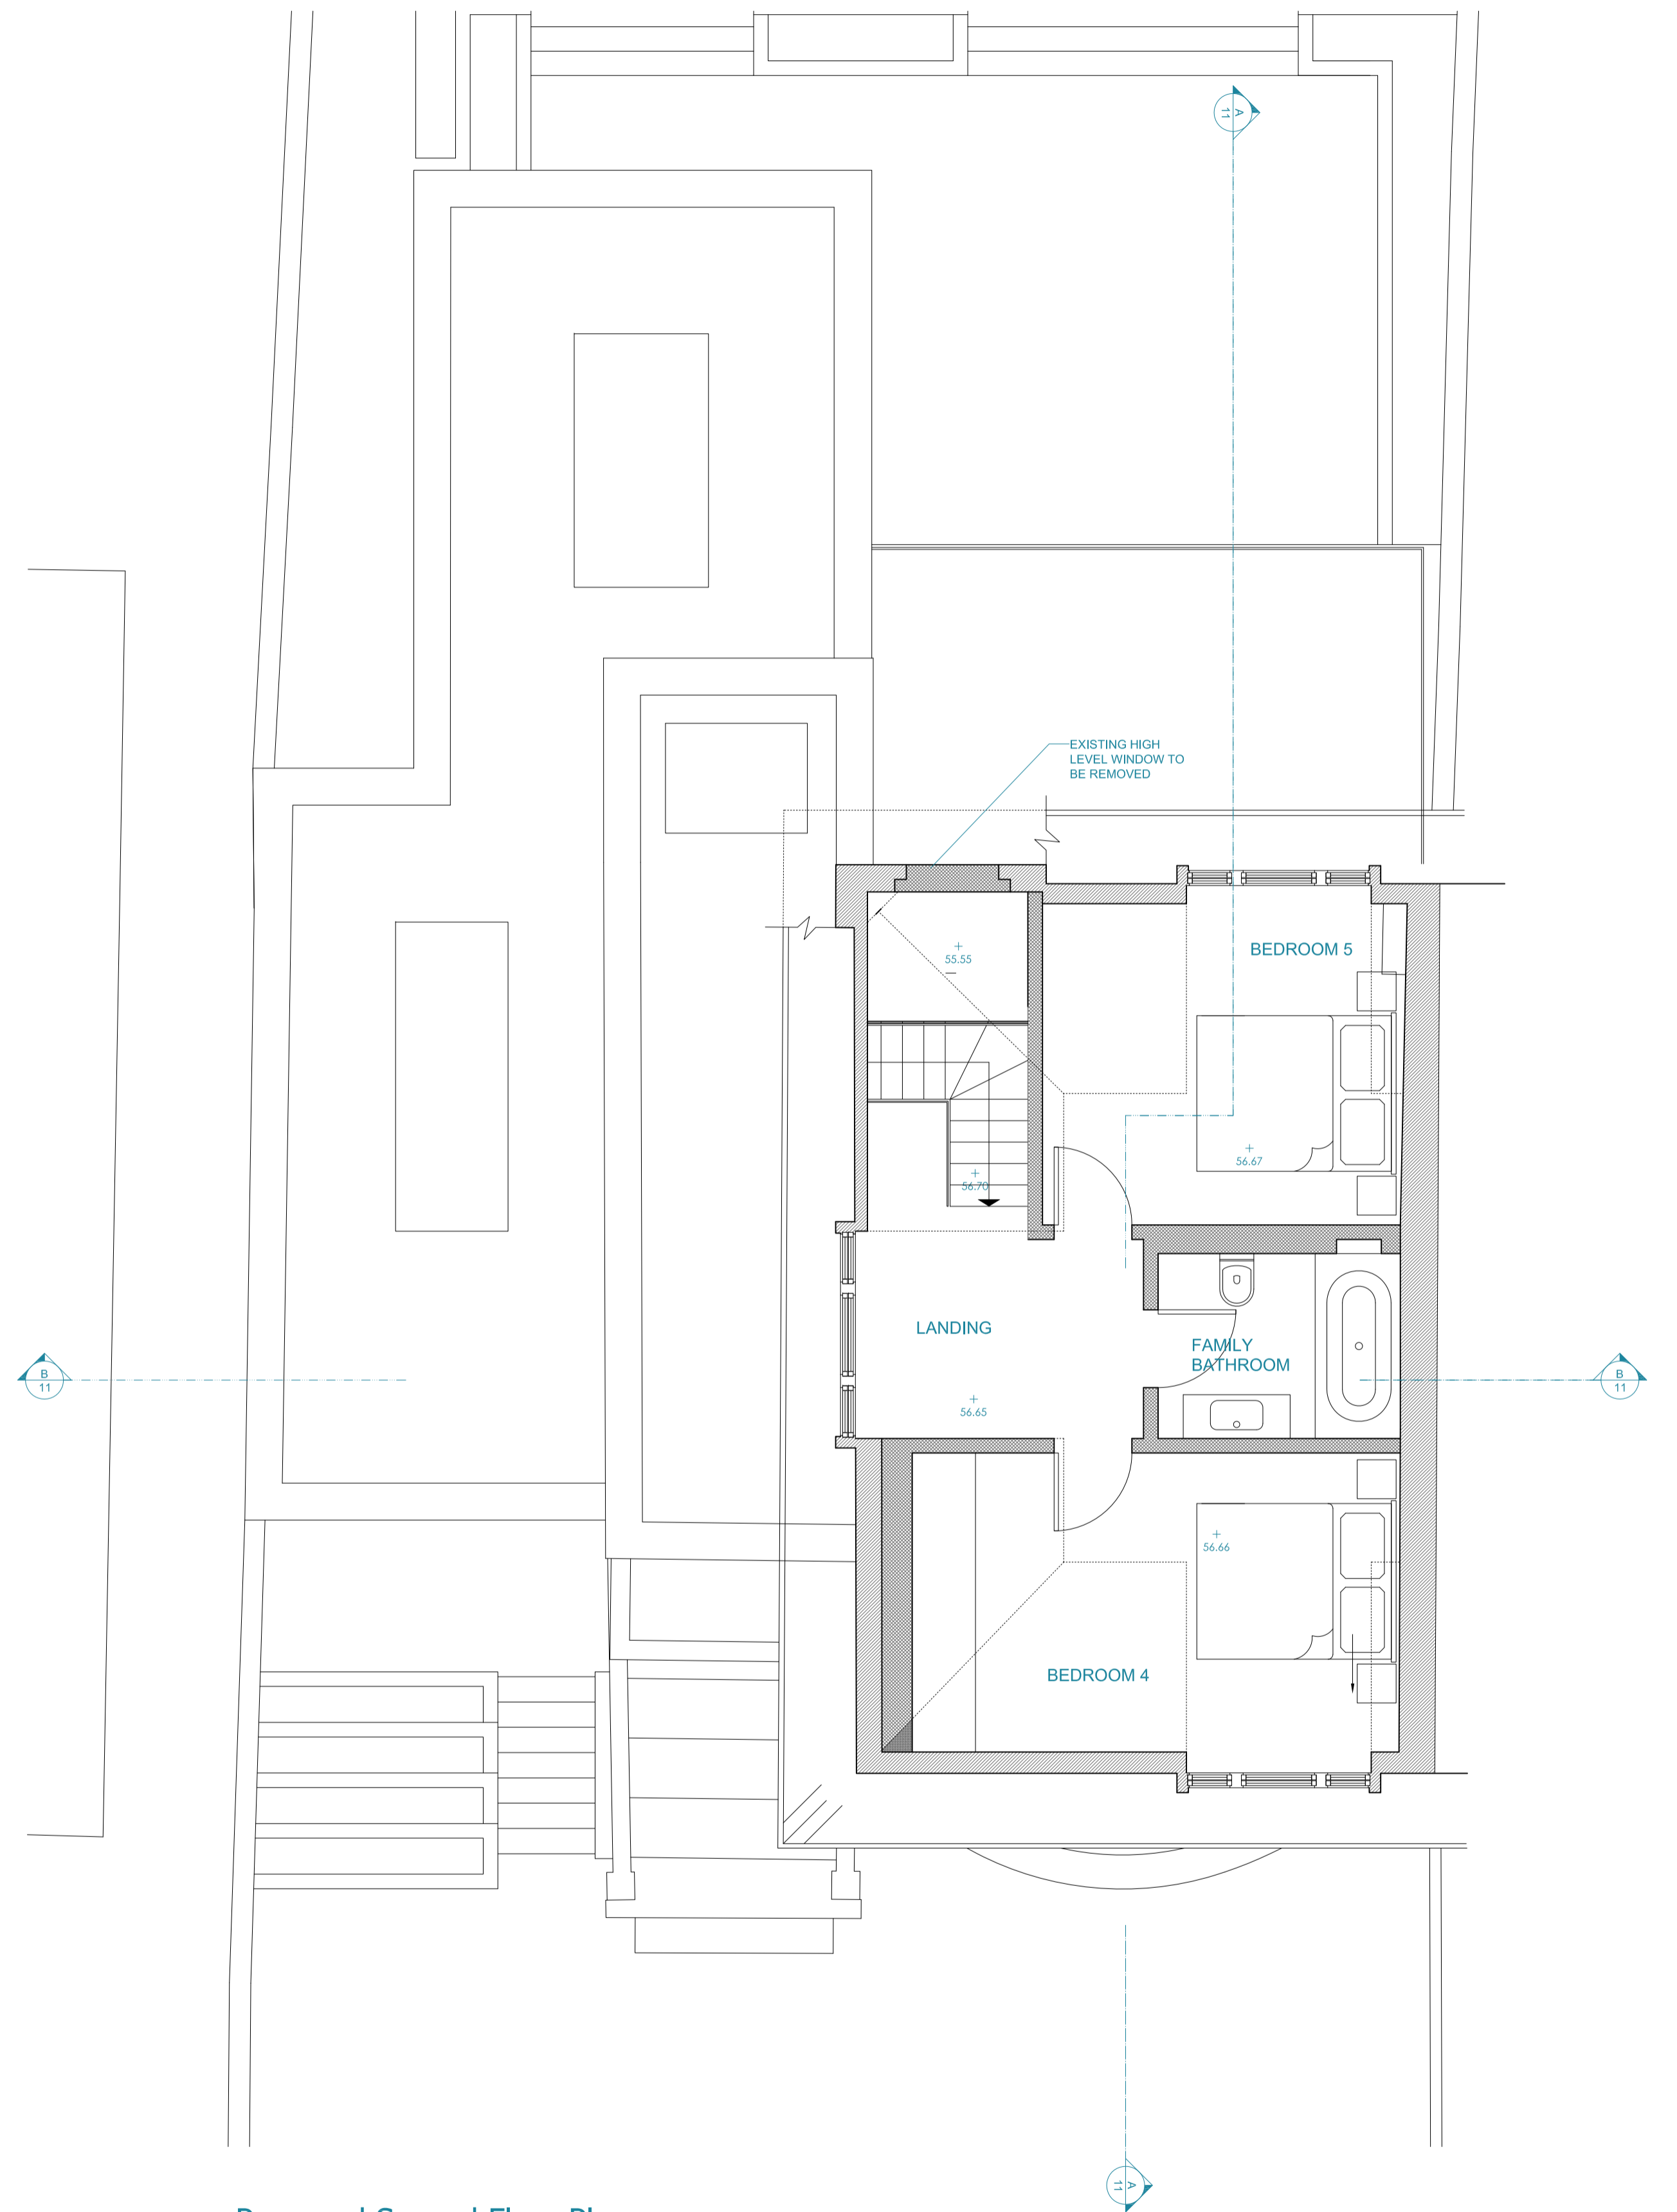


2 Proposed Second Floor Plan
Scale: 1:50 @ A1 & 1:100 @ A3

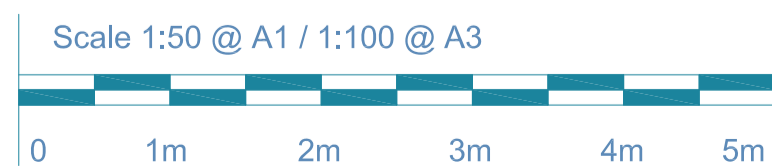


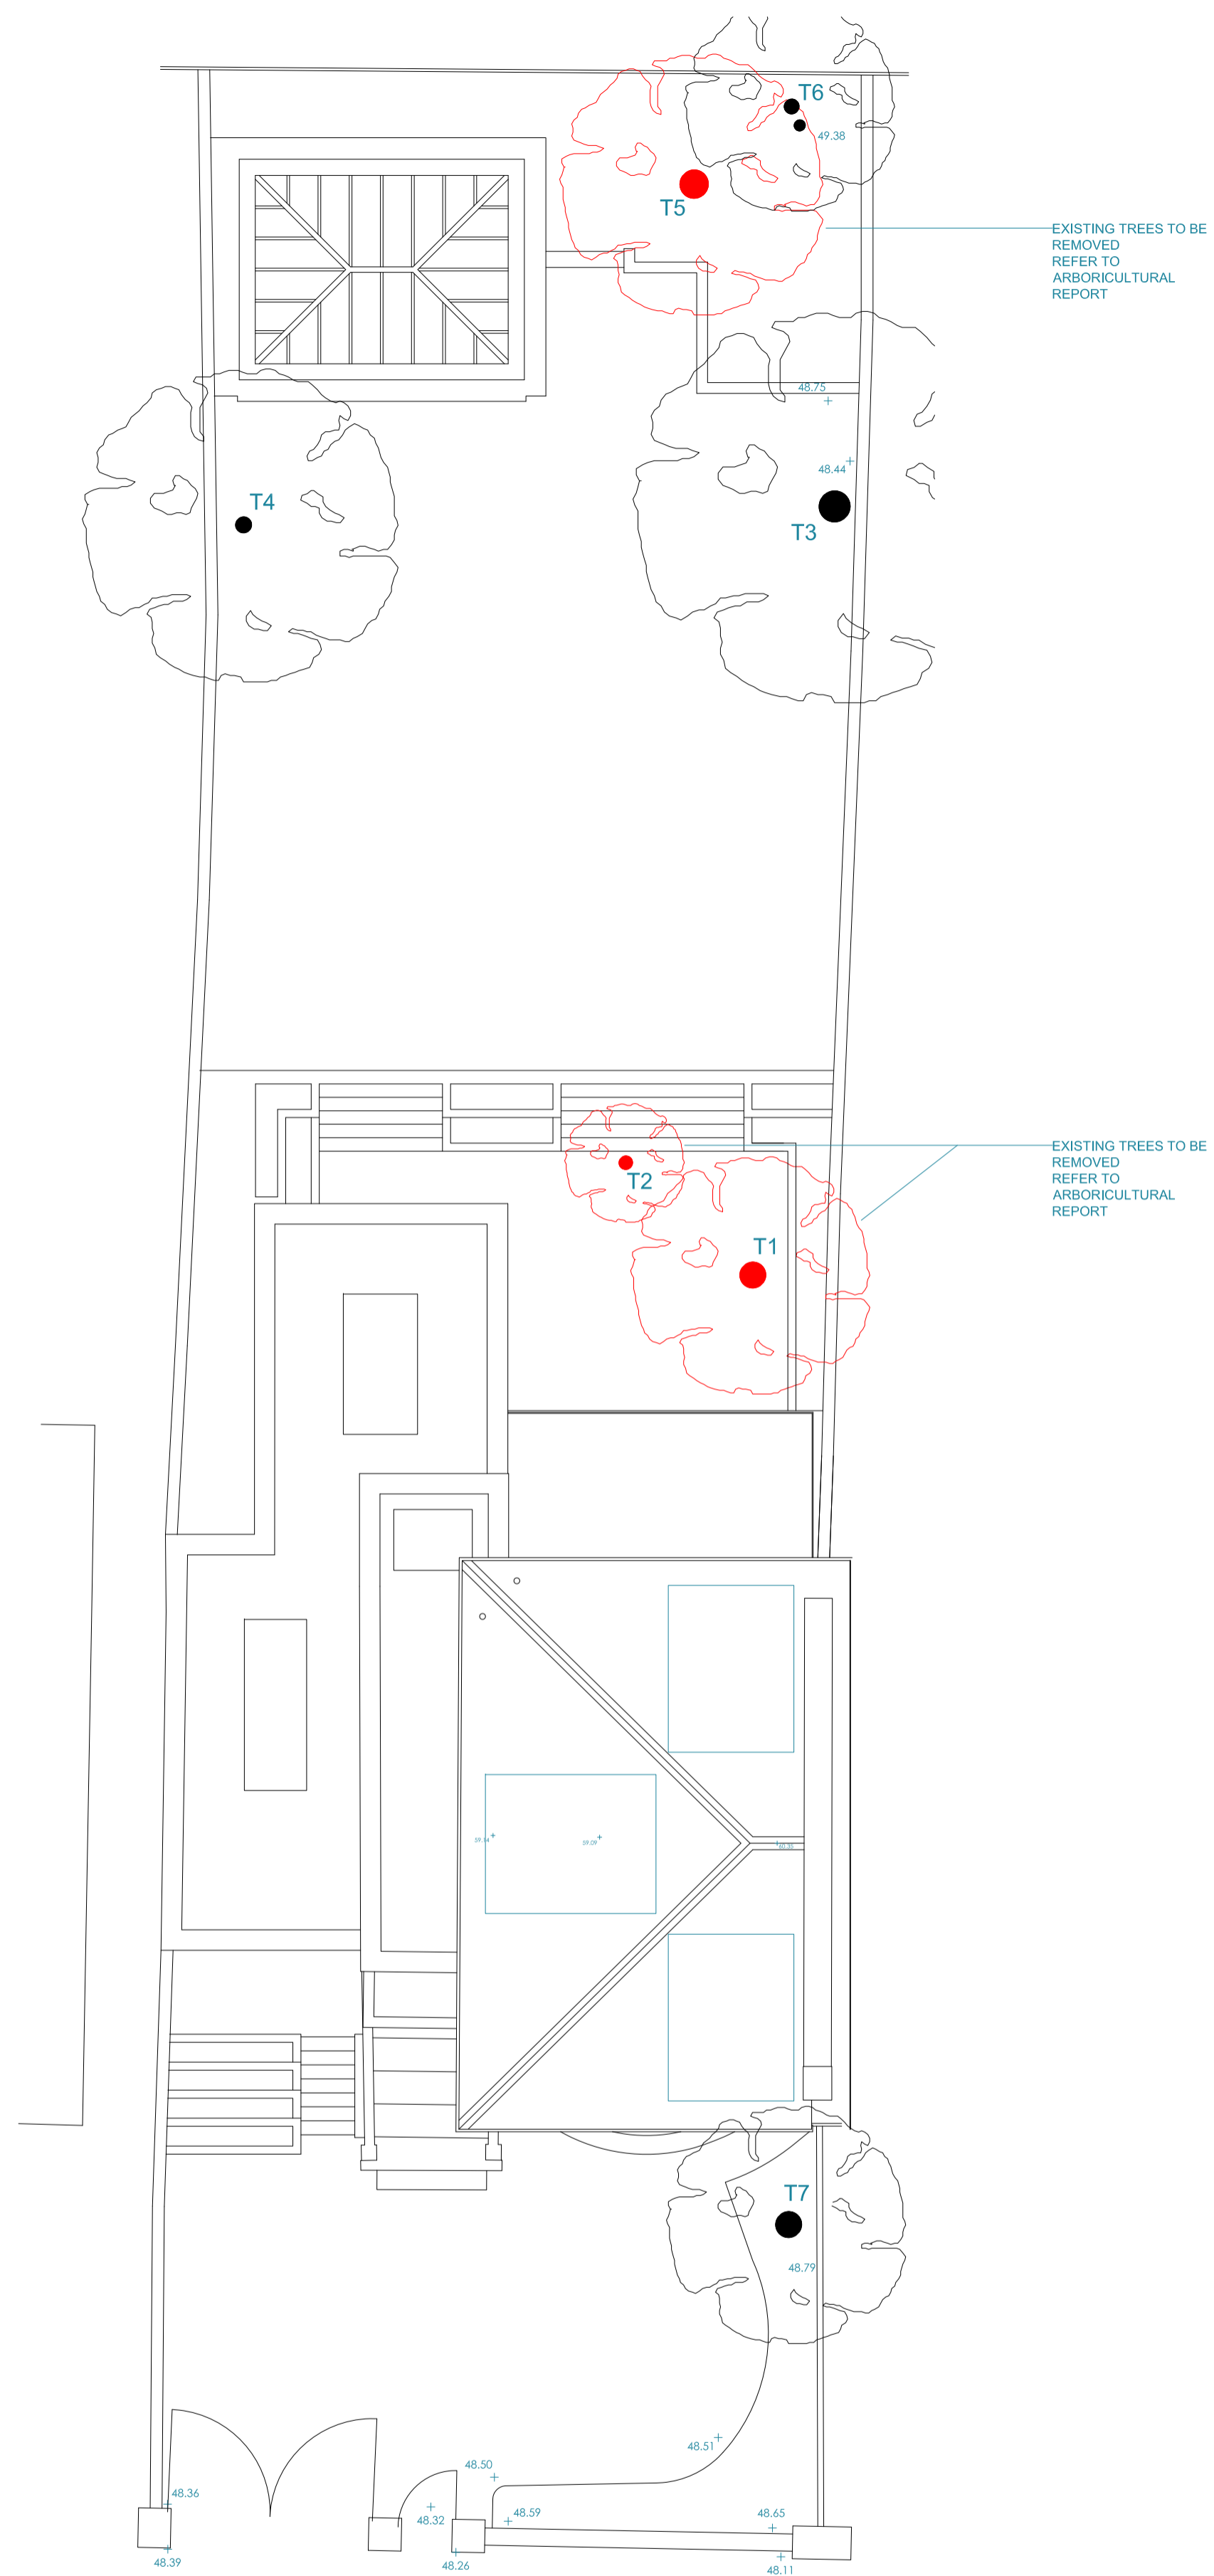


1 Proposed Site Plan
Scale: 1:100 @ A1 & 1:200 @ A3

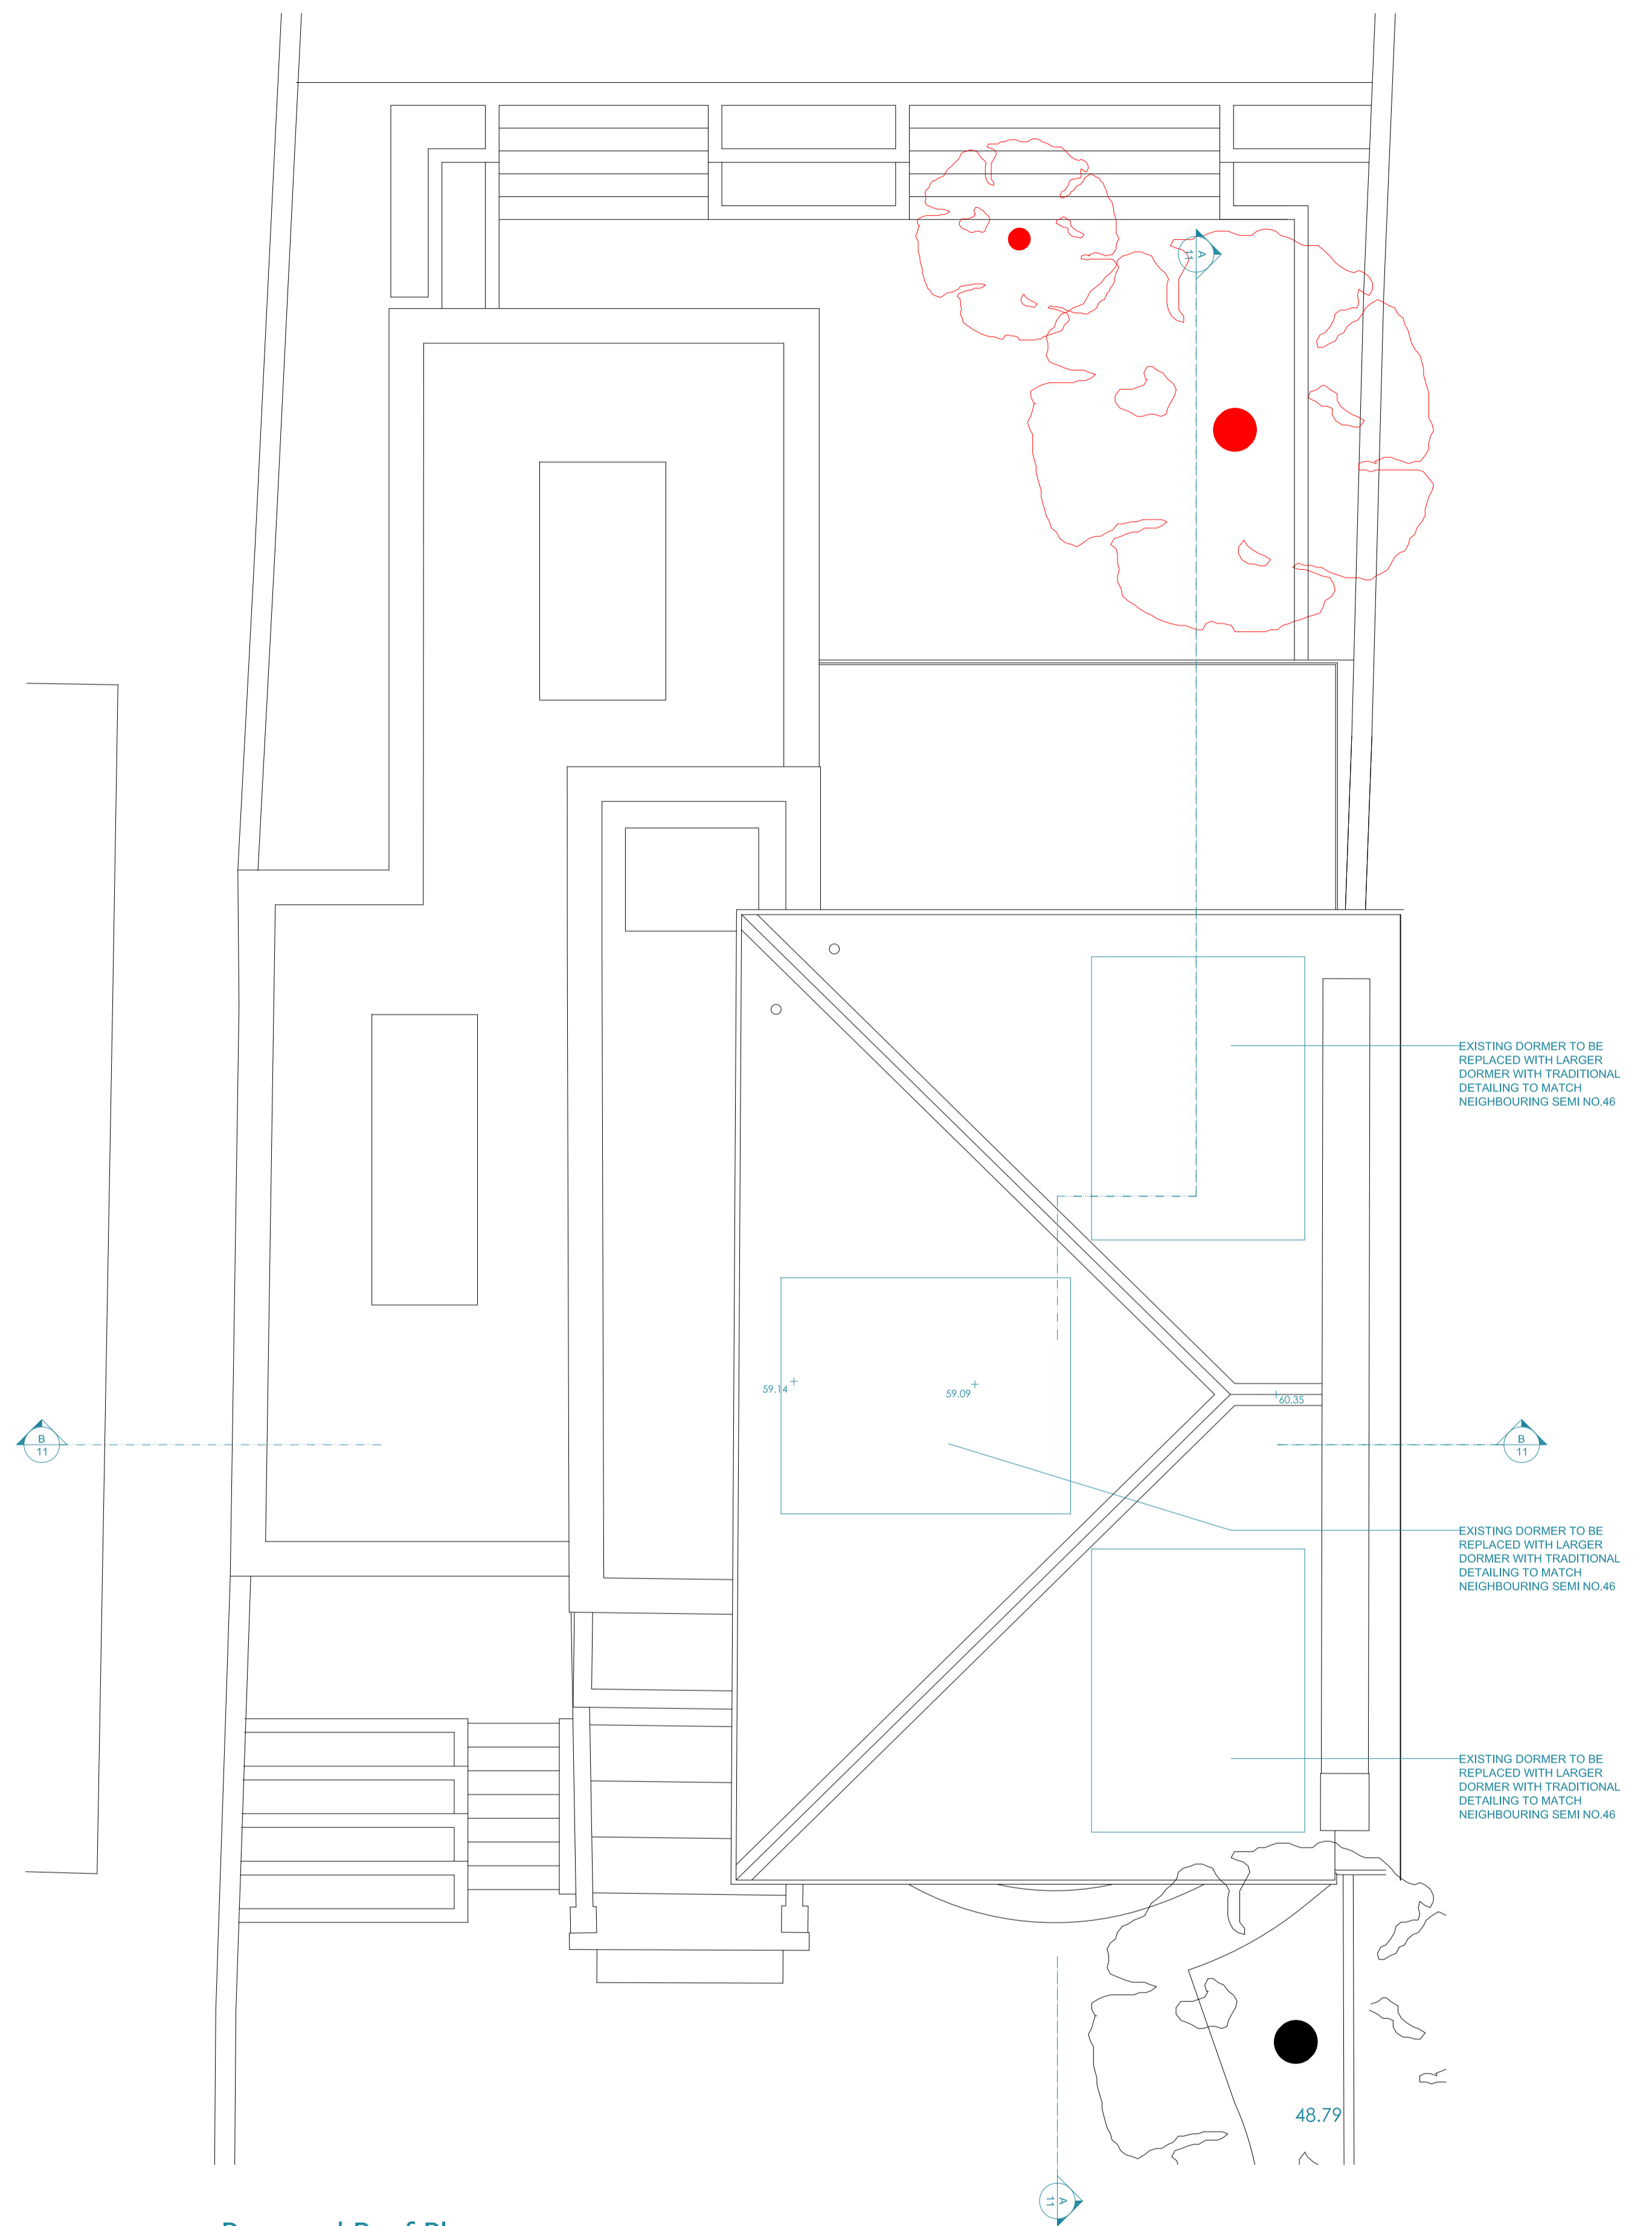


2 Proposed Roof Plan
Scale: 1:50 @ A1 & 1:100 @ A3

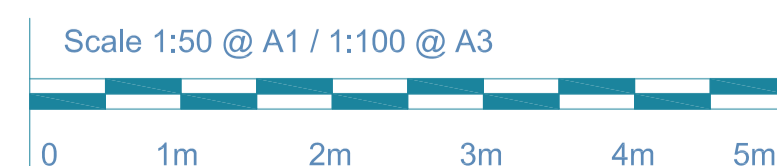


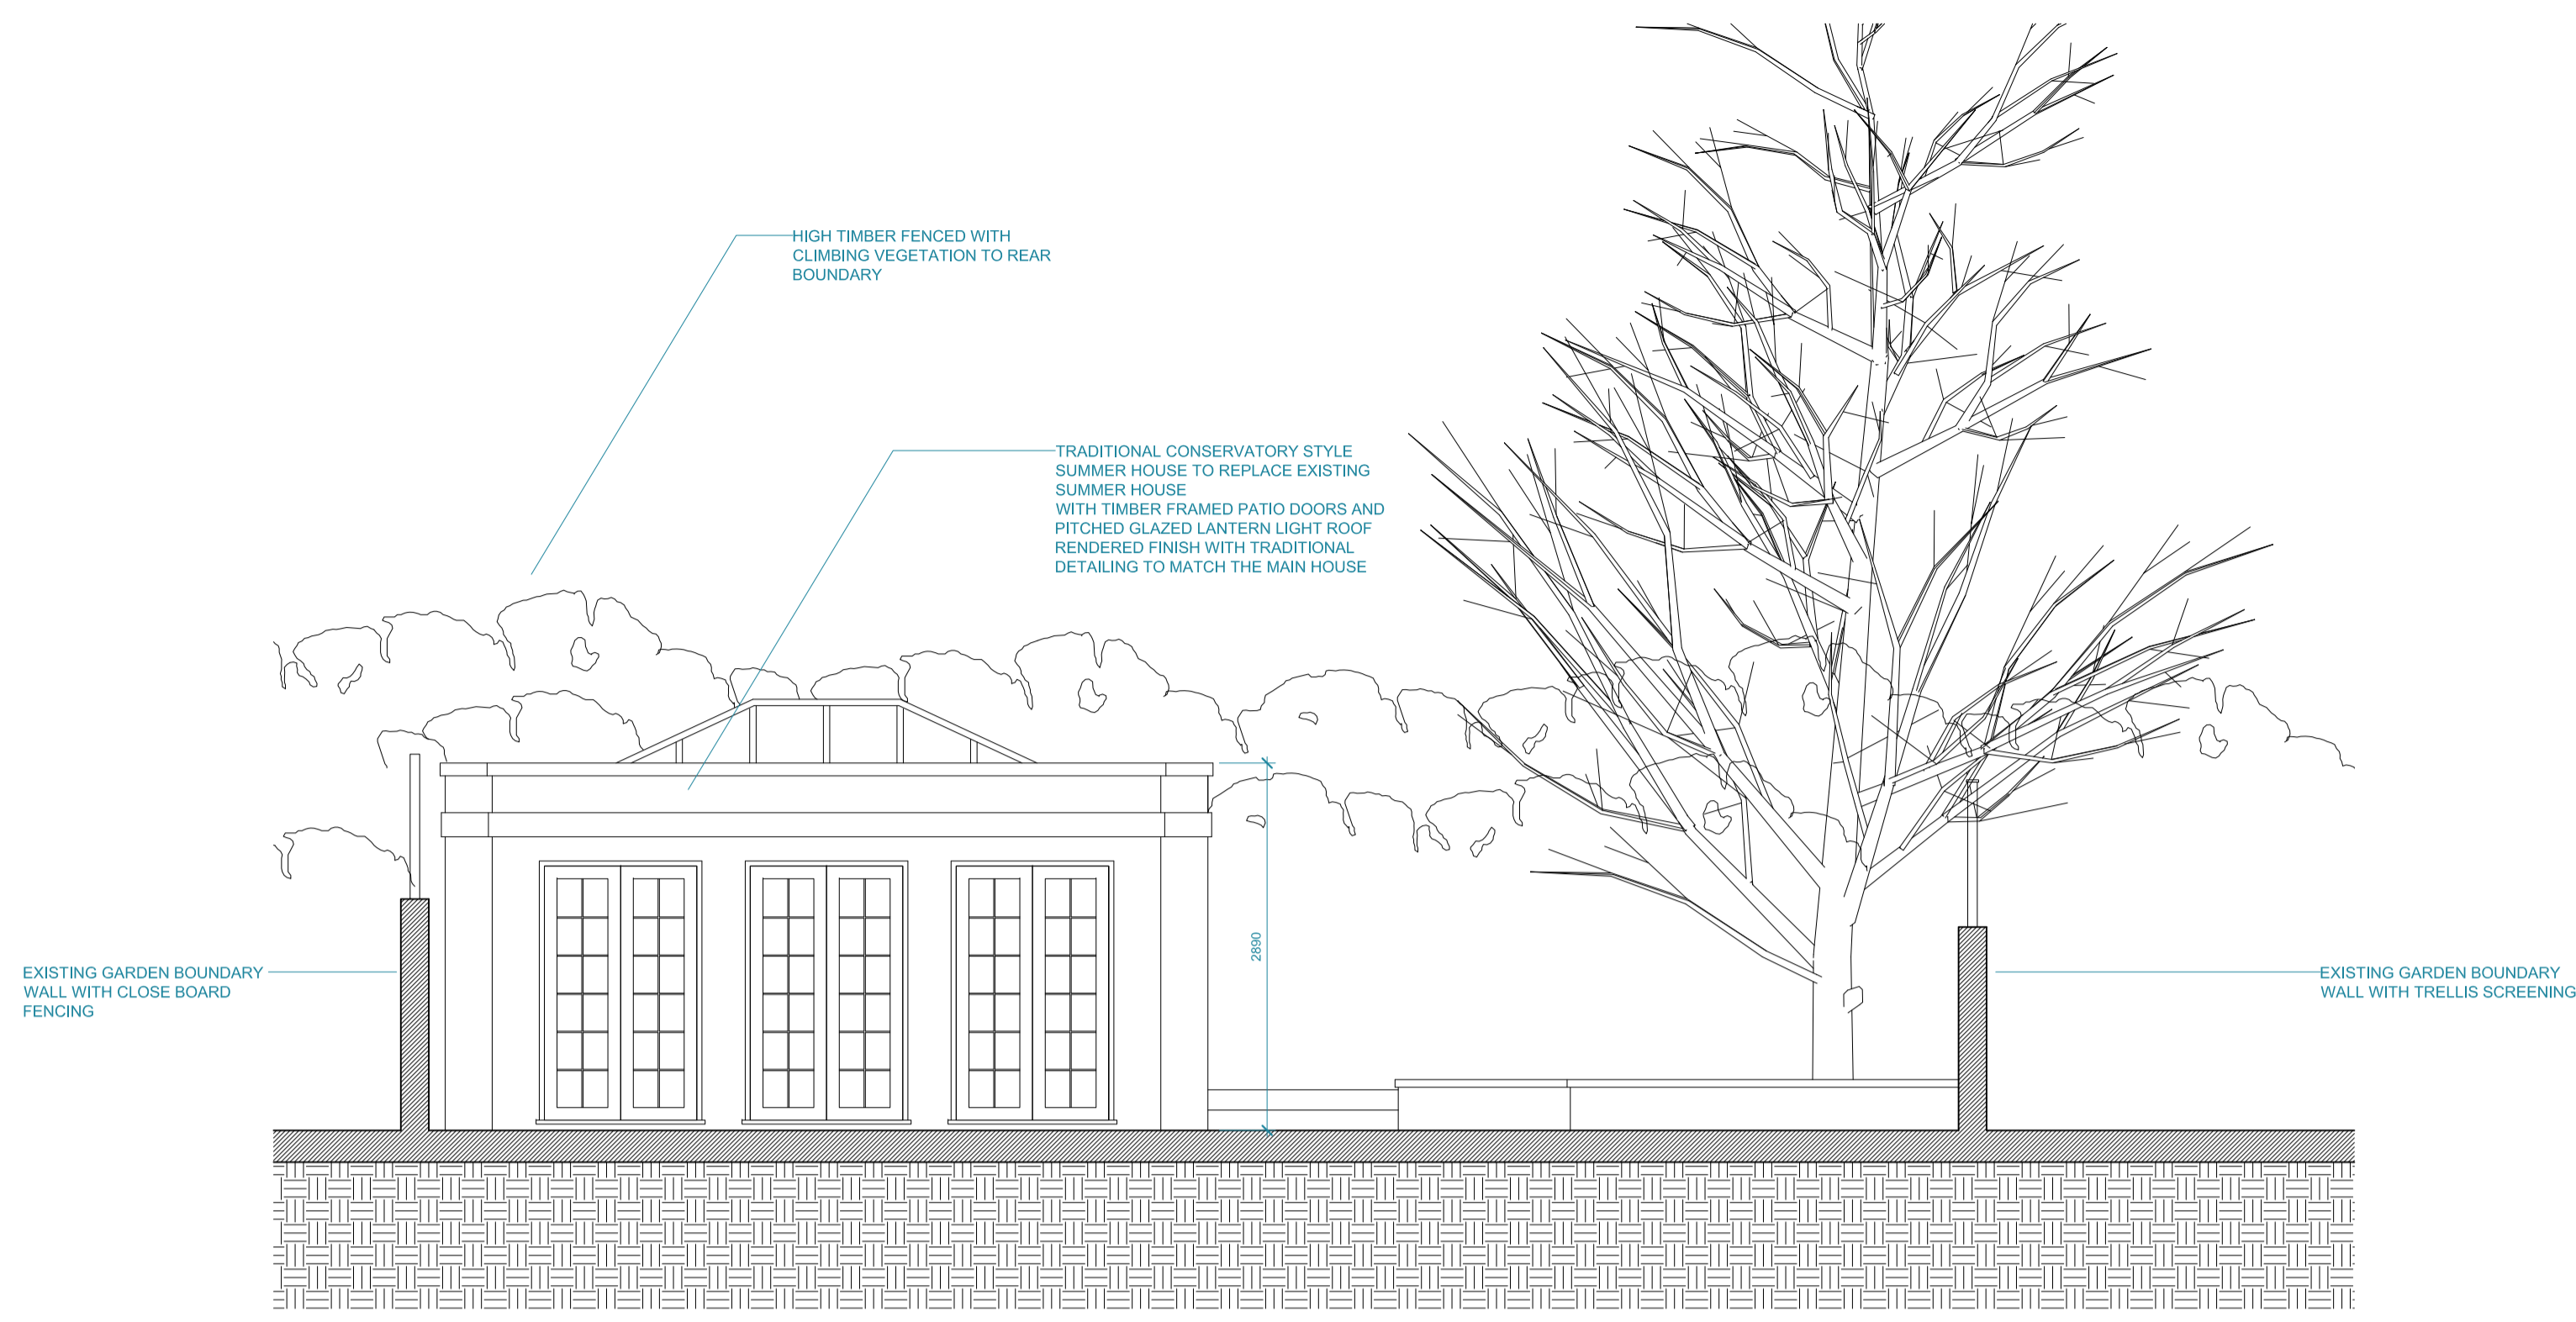

3 Proposed Garden Room Elevation
Scale: 1:100 @ A1 & 1:200 @ A3

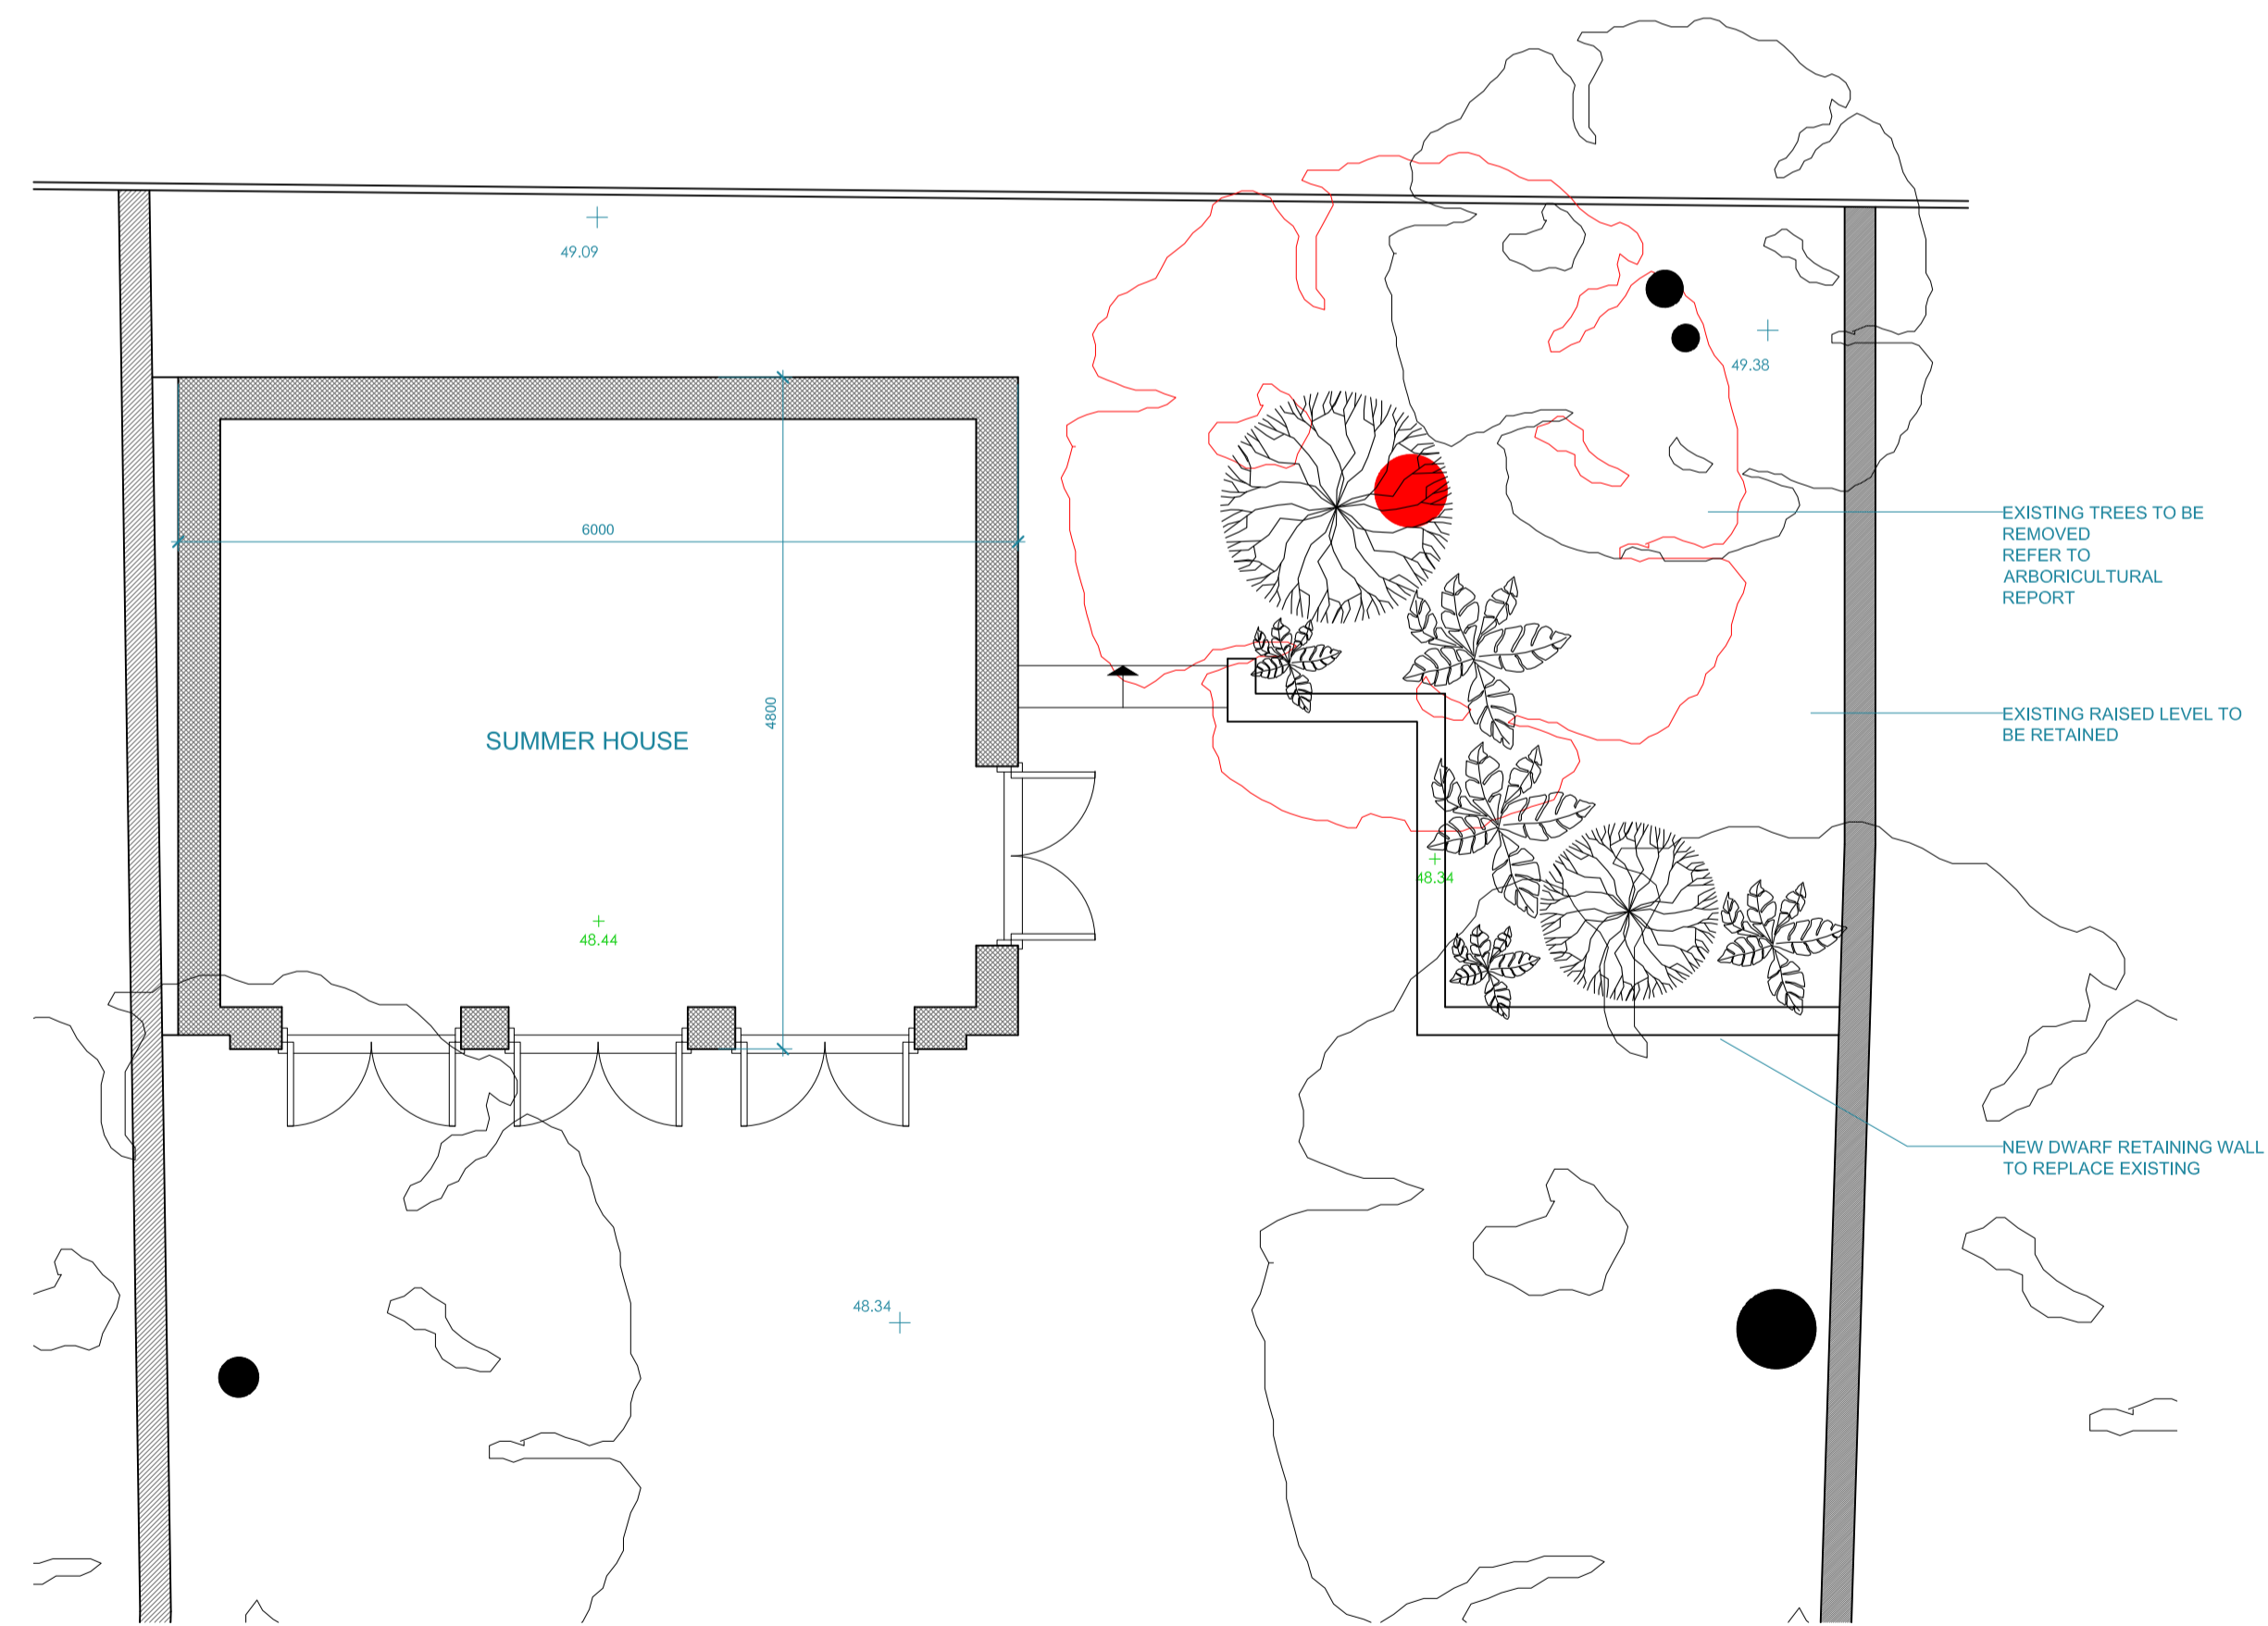


1 Proposed Garden Room Plan
Scale: 1:100 @ A1 & 1:200 @ A3

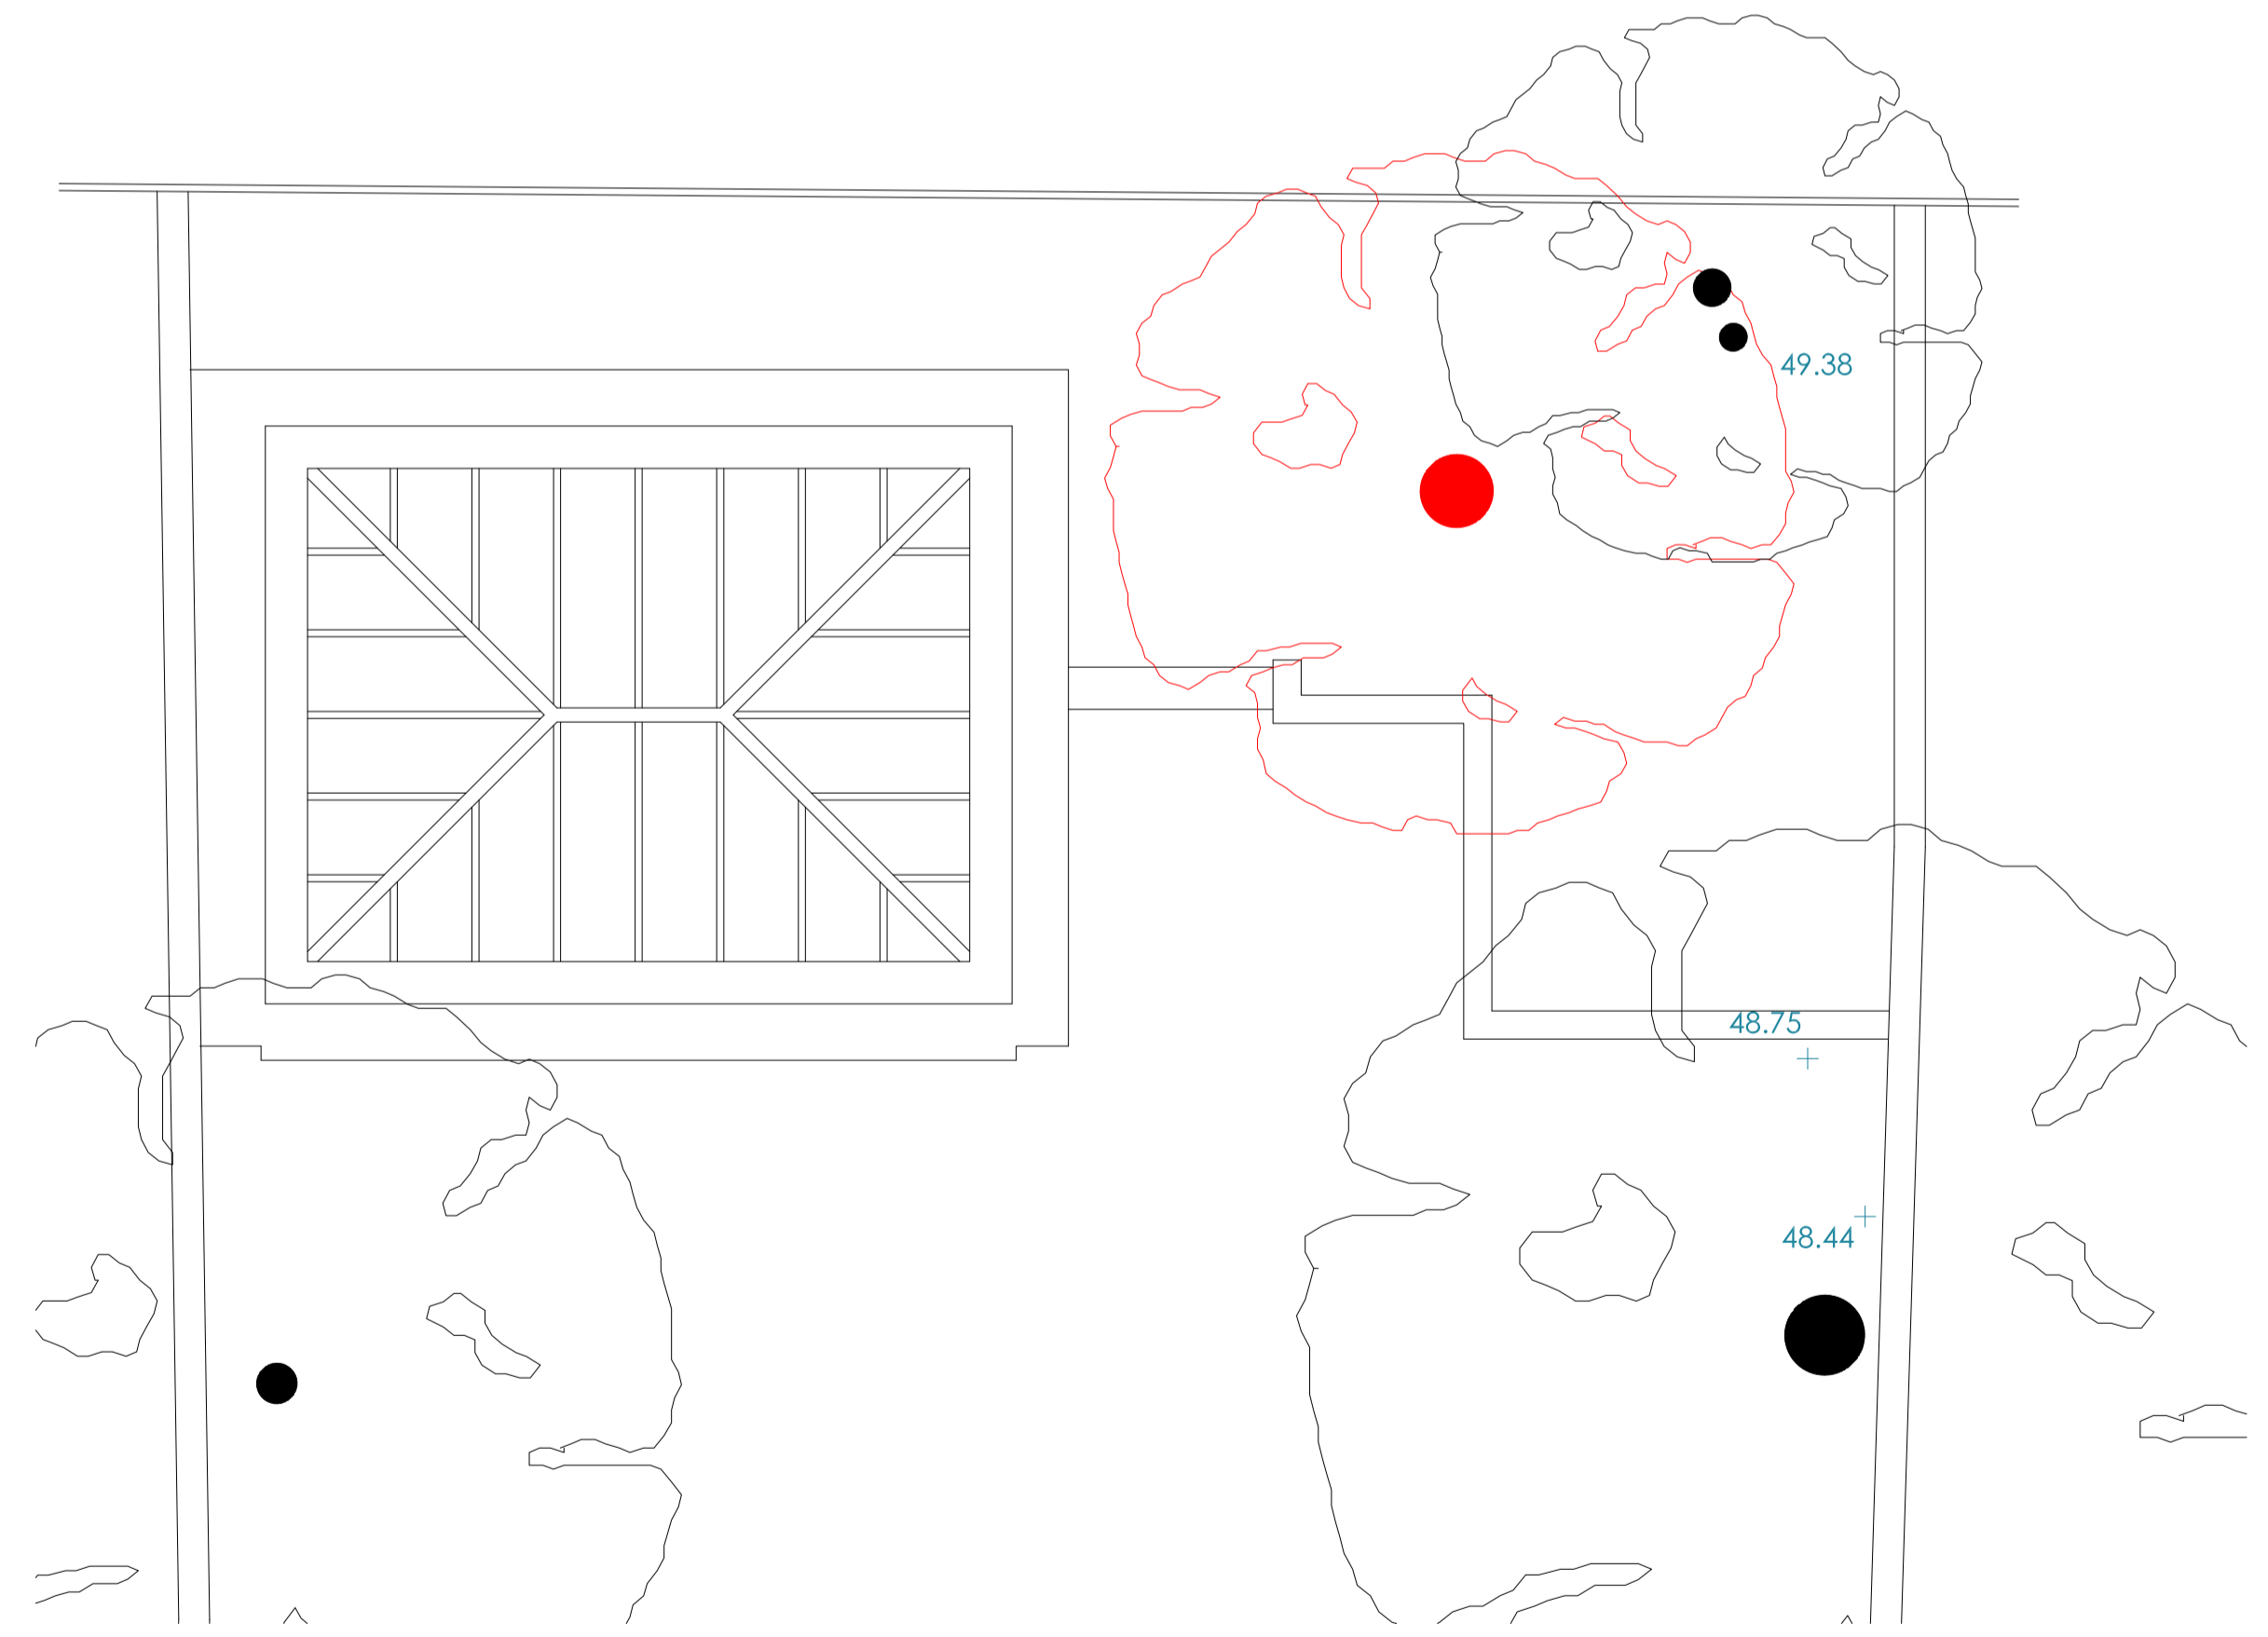

2 Proposed Garden Room Roof Plan
Scale: 1:100 @ A1 & 1:200 @ A3

Notes:
Copyright of this drawing and the contents remain with Pennington Phillips Limited.
Do not scale from the drawings. The contractor is to verify dimensions on site prior to the commencement of work. Any discrepancies are to be reported to the designer. If in doubt - seek clarification.

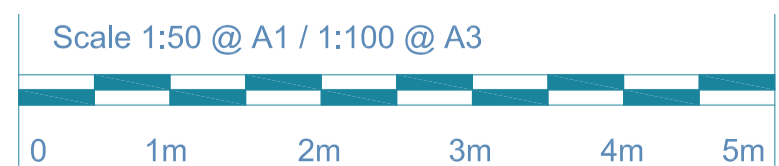

Rev.	Date	Remarks
A	21/09/15	Planning Issue


Client:	5862/28
Project:	Revision: A
47 Queens Grove, NW8 6AE	Date: 31/07/15
Drawing:	Status: Planning
Proposed Garden Room	



1 Proposed Front (SE) Elevation
Scale: 1:50 @ A1 & 1:100 @ A3





2 Proposed Rear (NW) Elevation
Scale: 1:50 @ A1 & 1:100 @ A3

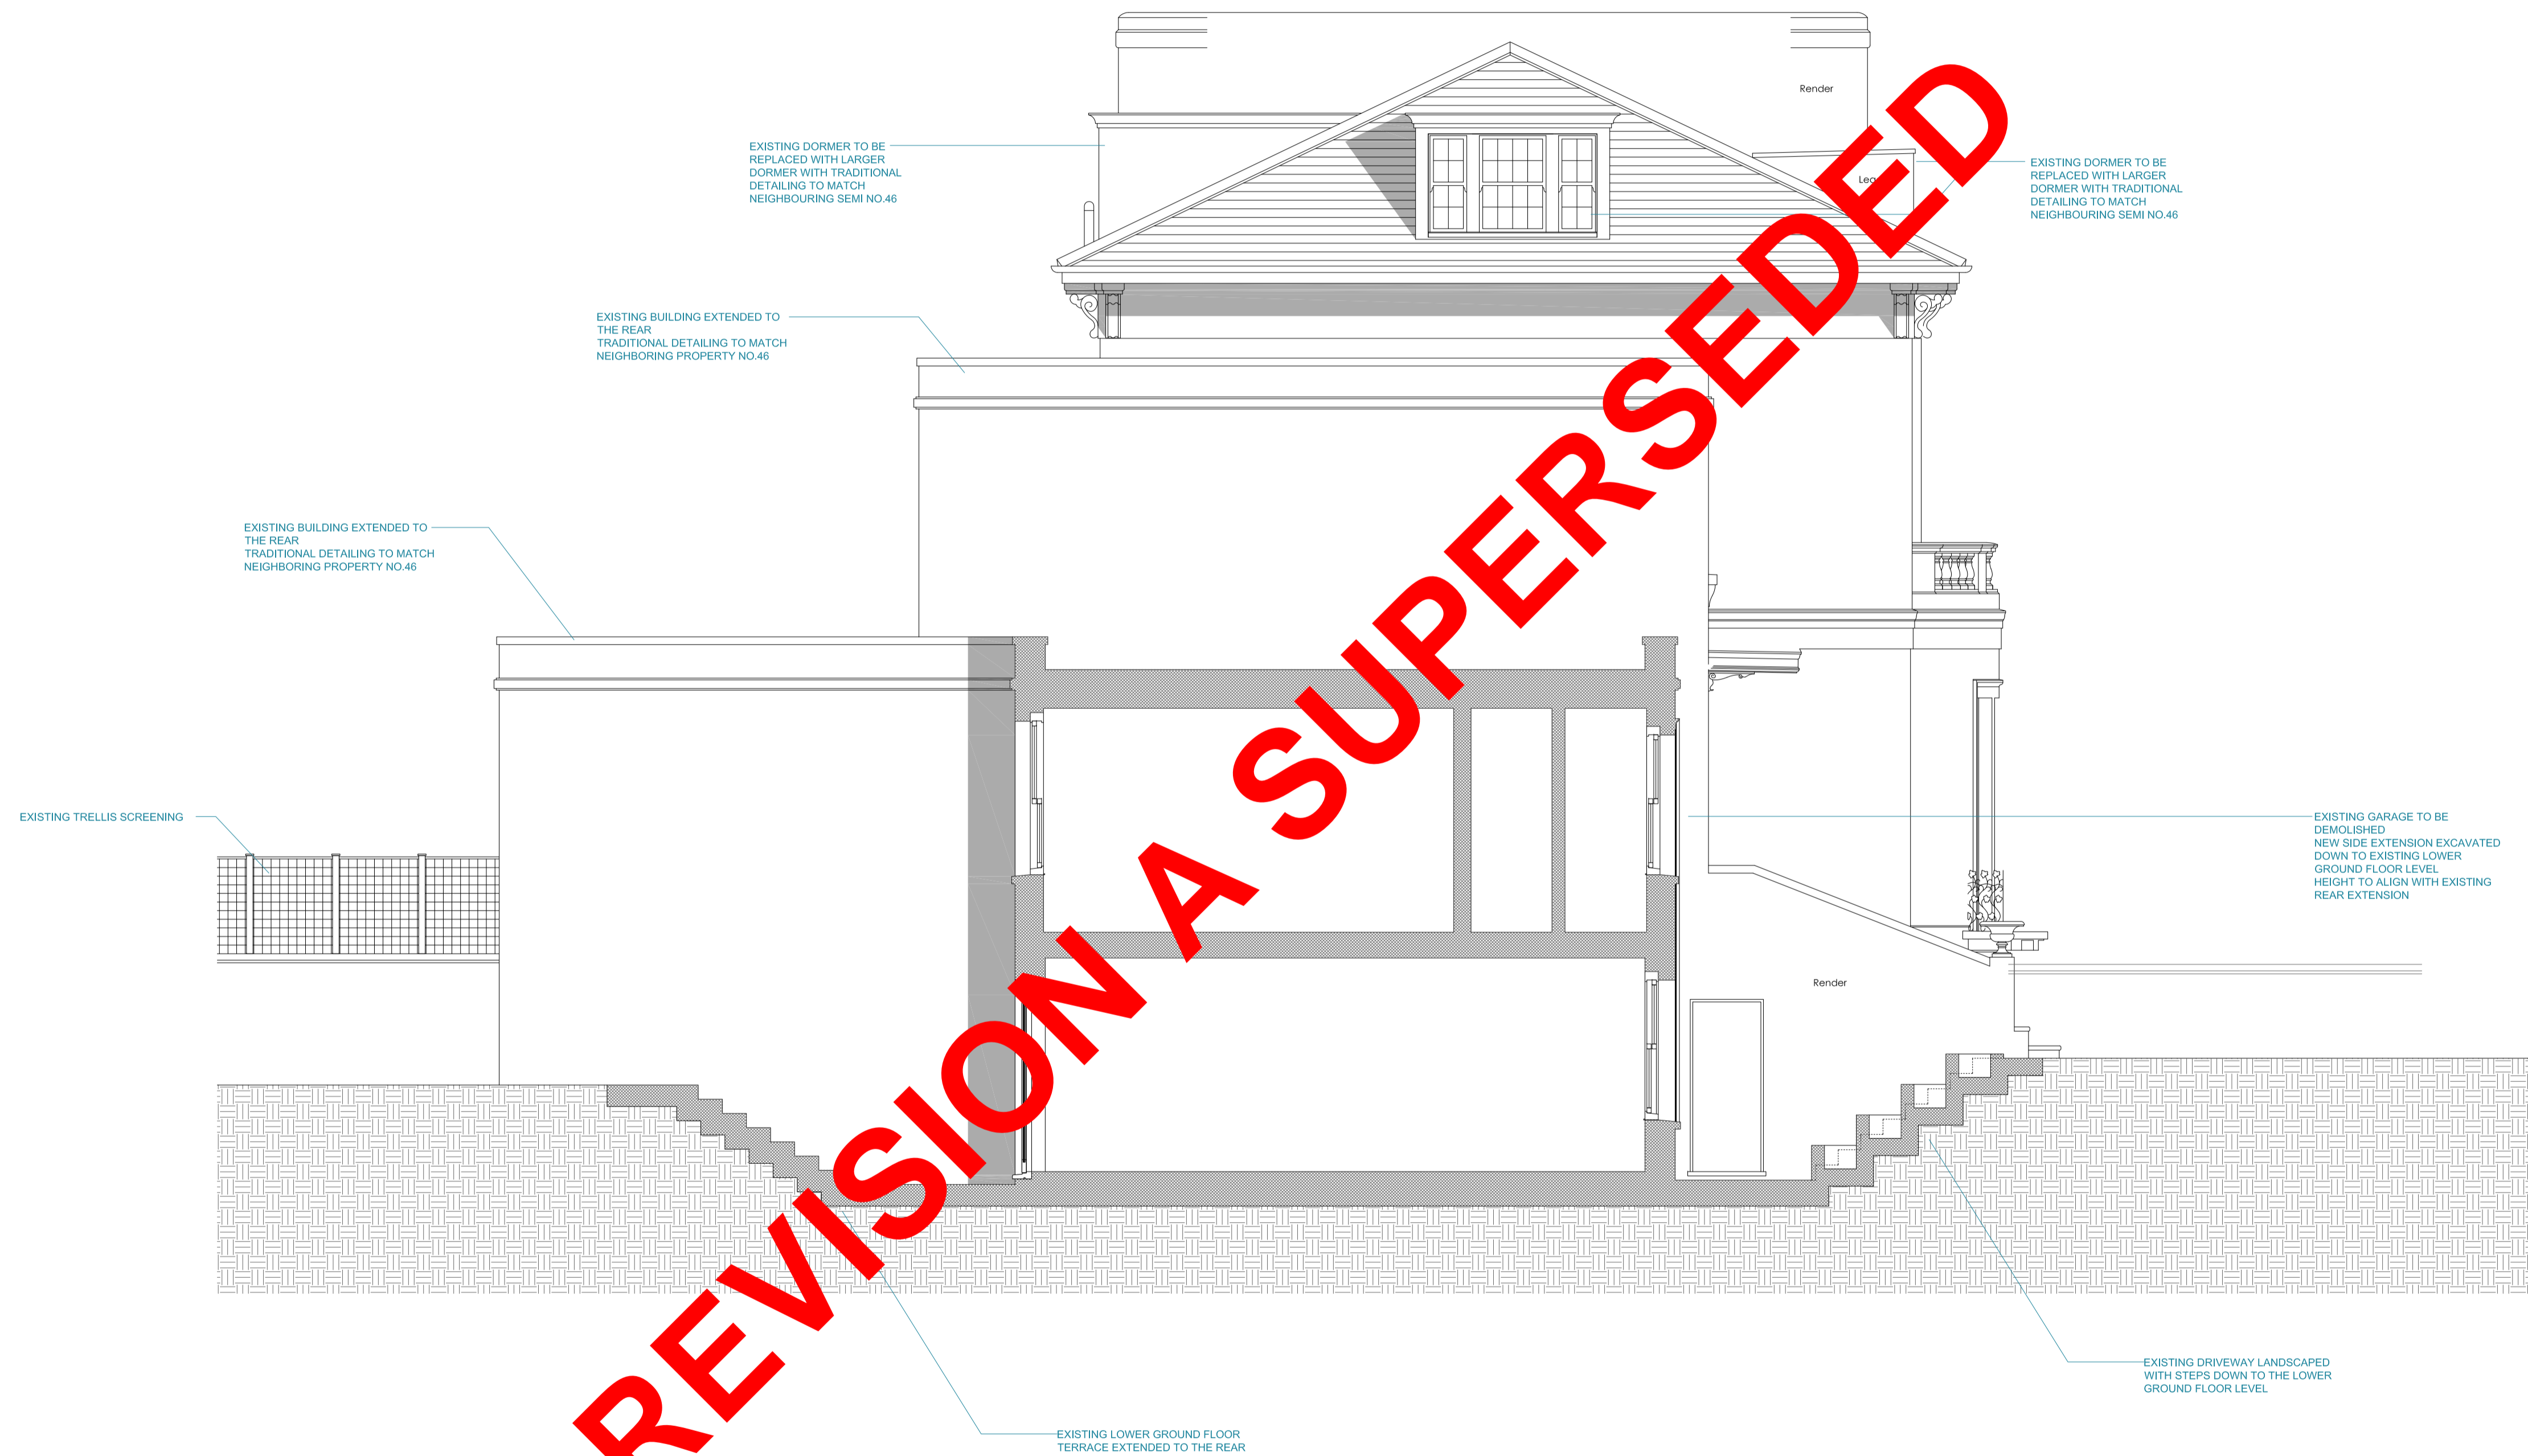

REVISION A SUPERSEDED


1 Proposed Flank (SW) Elevation
Scale: 1:50 @ A1 & 1:100 @ A3

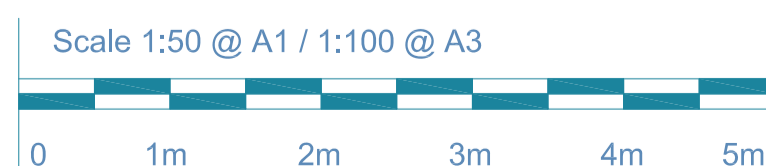

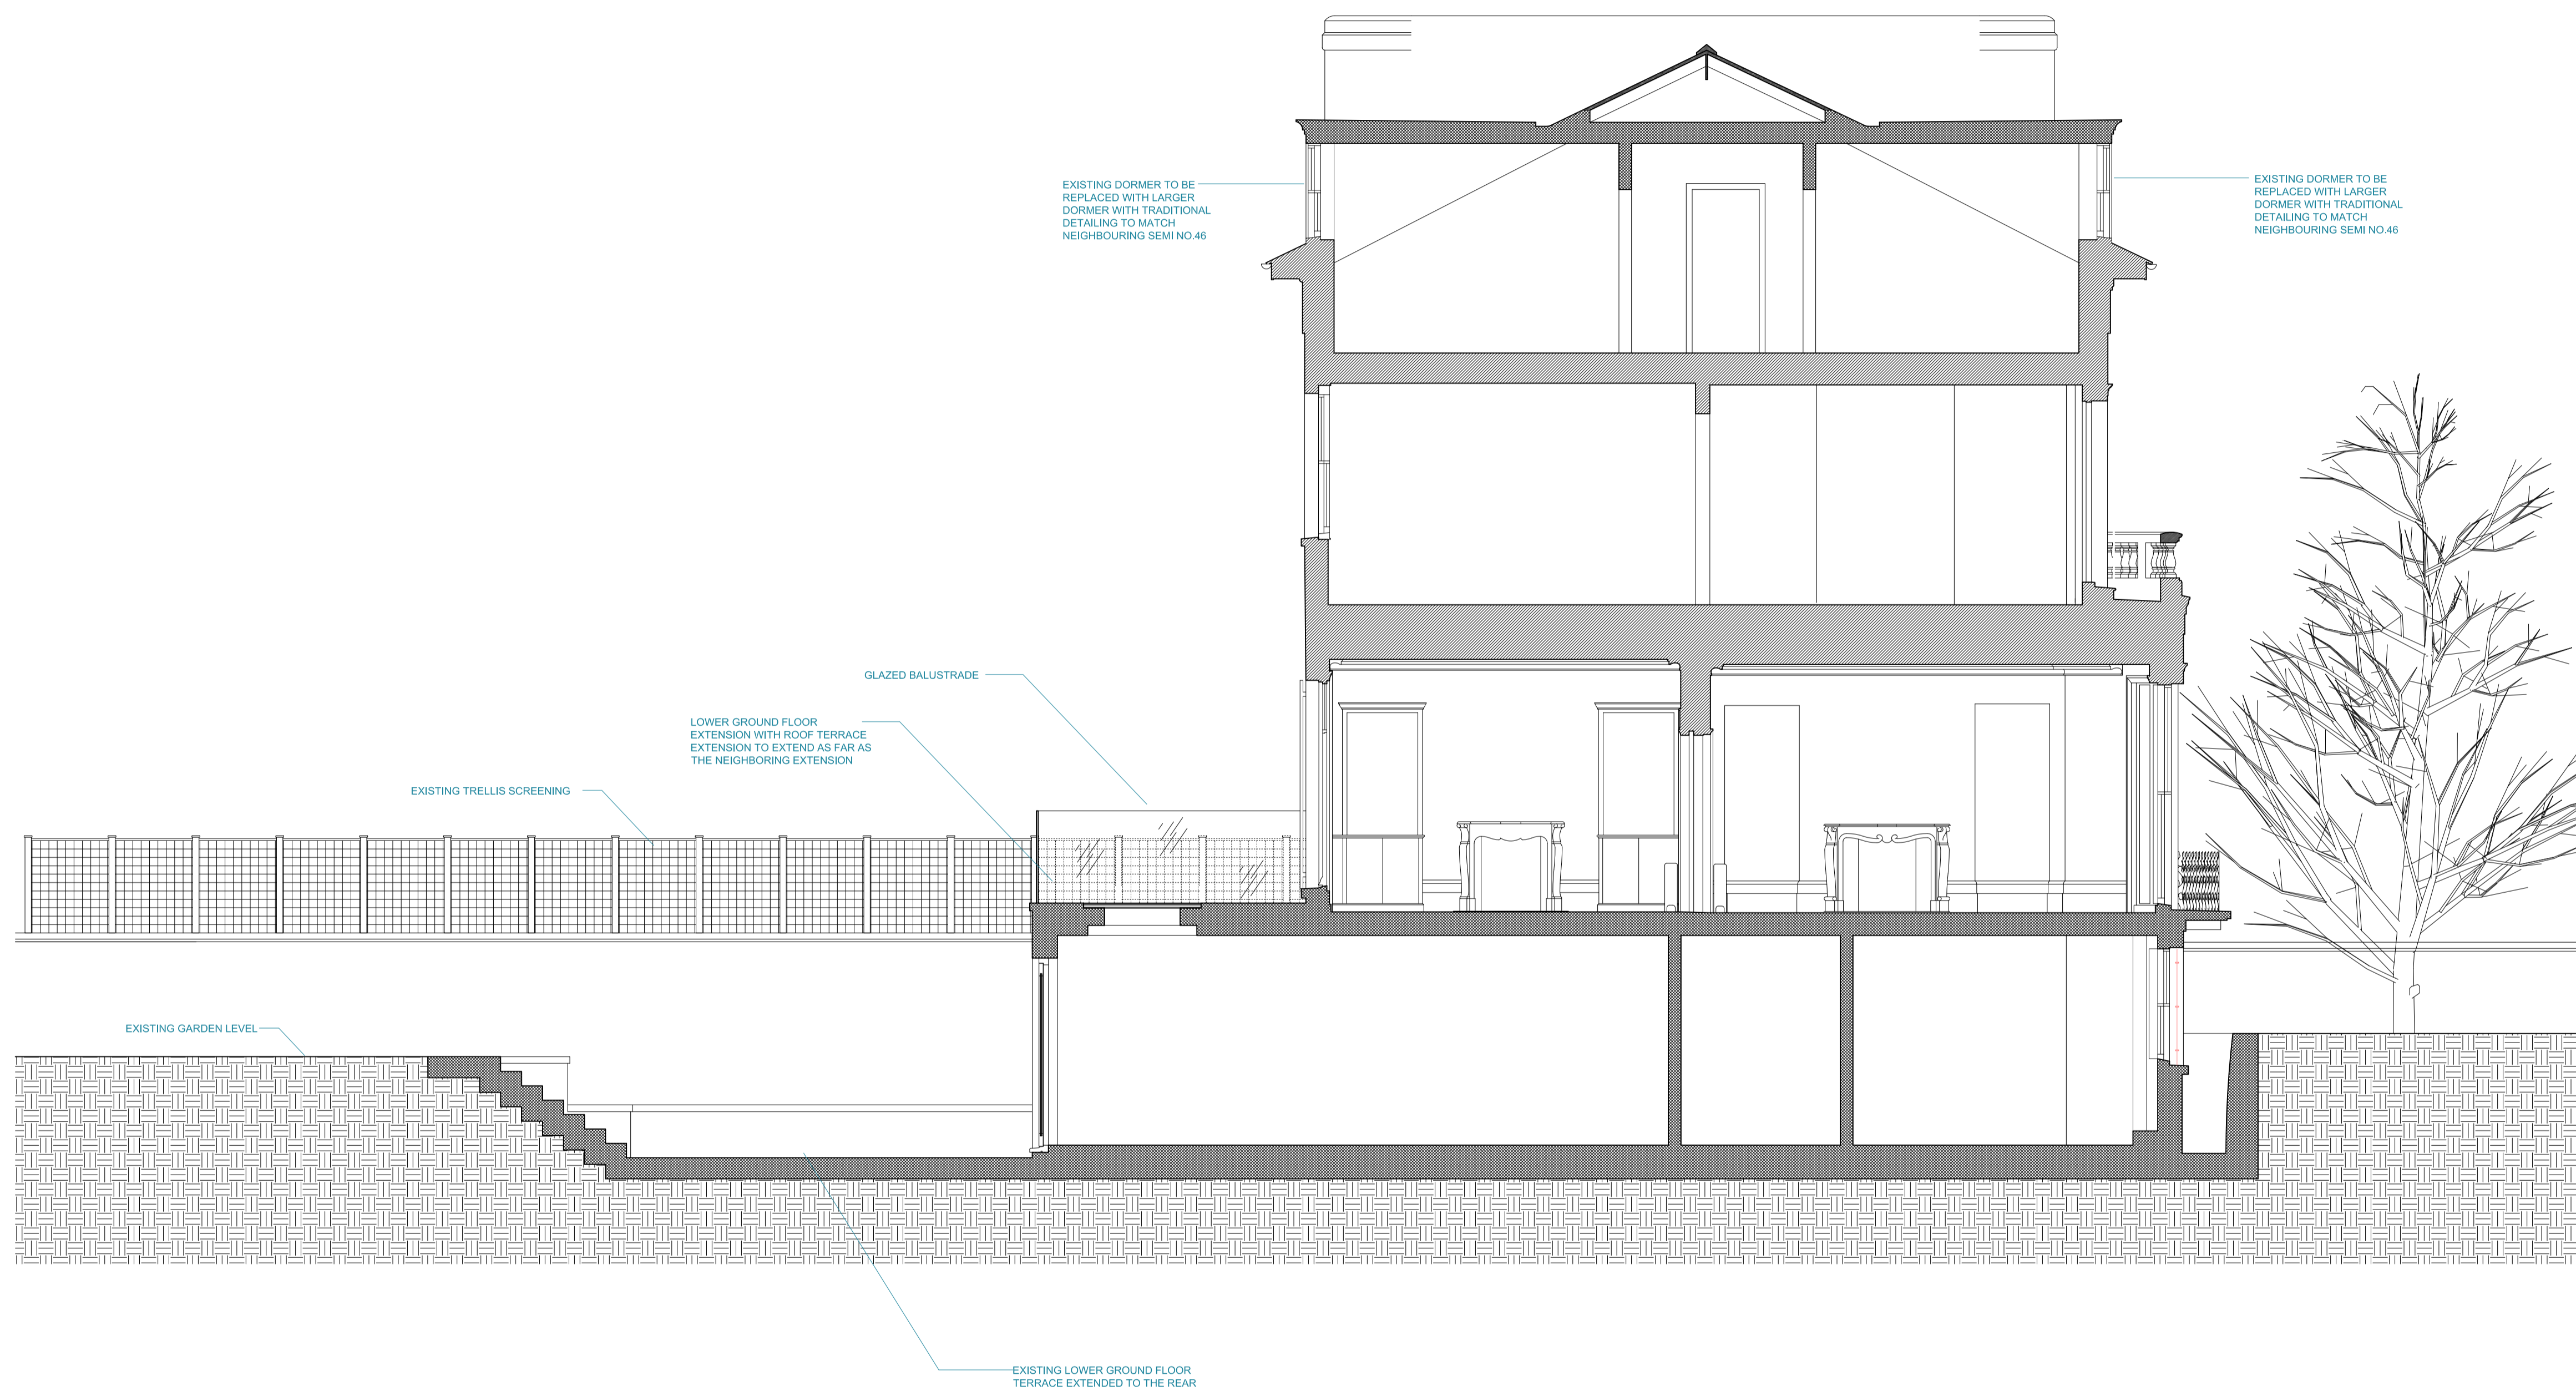


1 Proposed Section A
 Scale: 1:50 @ A1 & 1:100 @ A3

Notes:
 Copyright of this drawing and the contents remain with Pennington Phillips Limited.
 Do not scale from the drawings. The contractor is to verify dimensions on site prior to the commencement of work. Any discrepancies are to be reported to the designer. If in doubt - seek clarification.

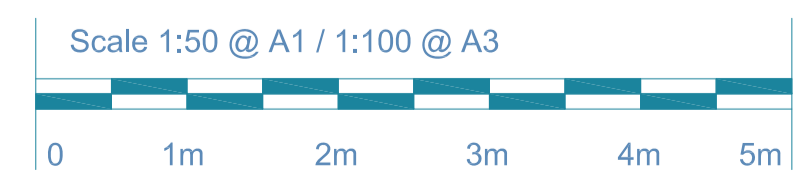


Rev.	Date	Remarks
A	21/09/15	Planning Issue

Client:	5862/35
Project:	Revision: A
47 Queens Grove, NW8 6AE	Date: 31/07/15
Drawing:	Status: Planning
Proposed Section A	

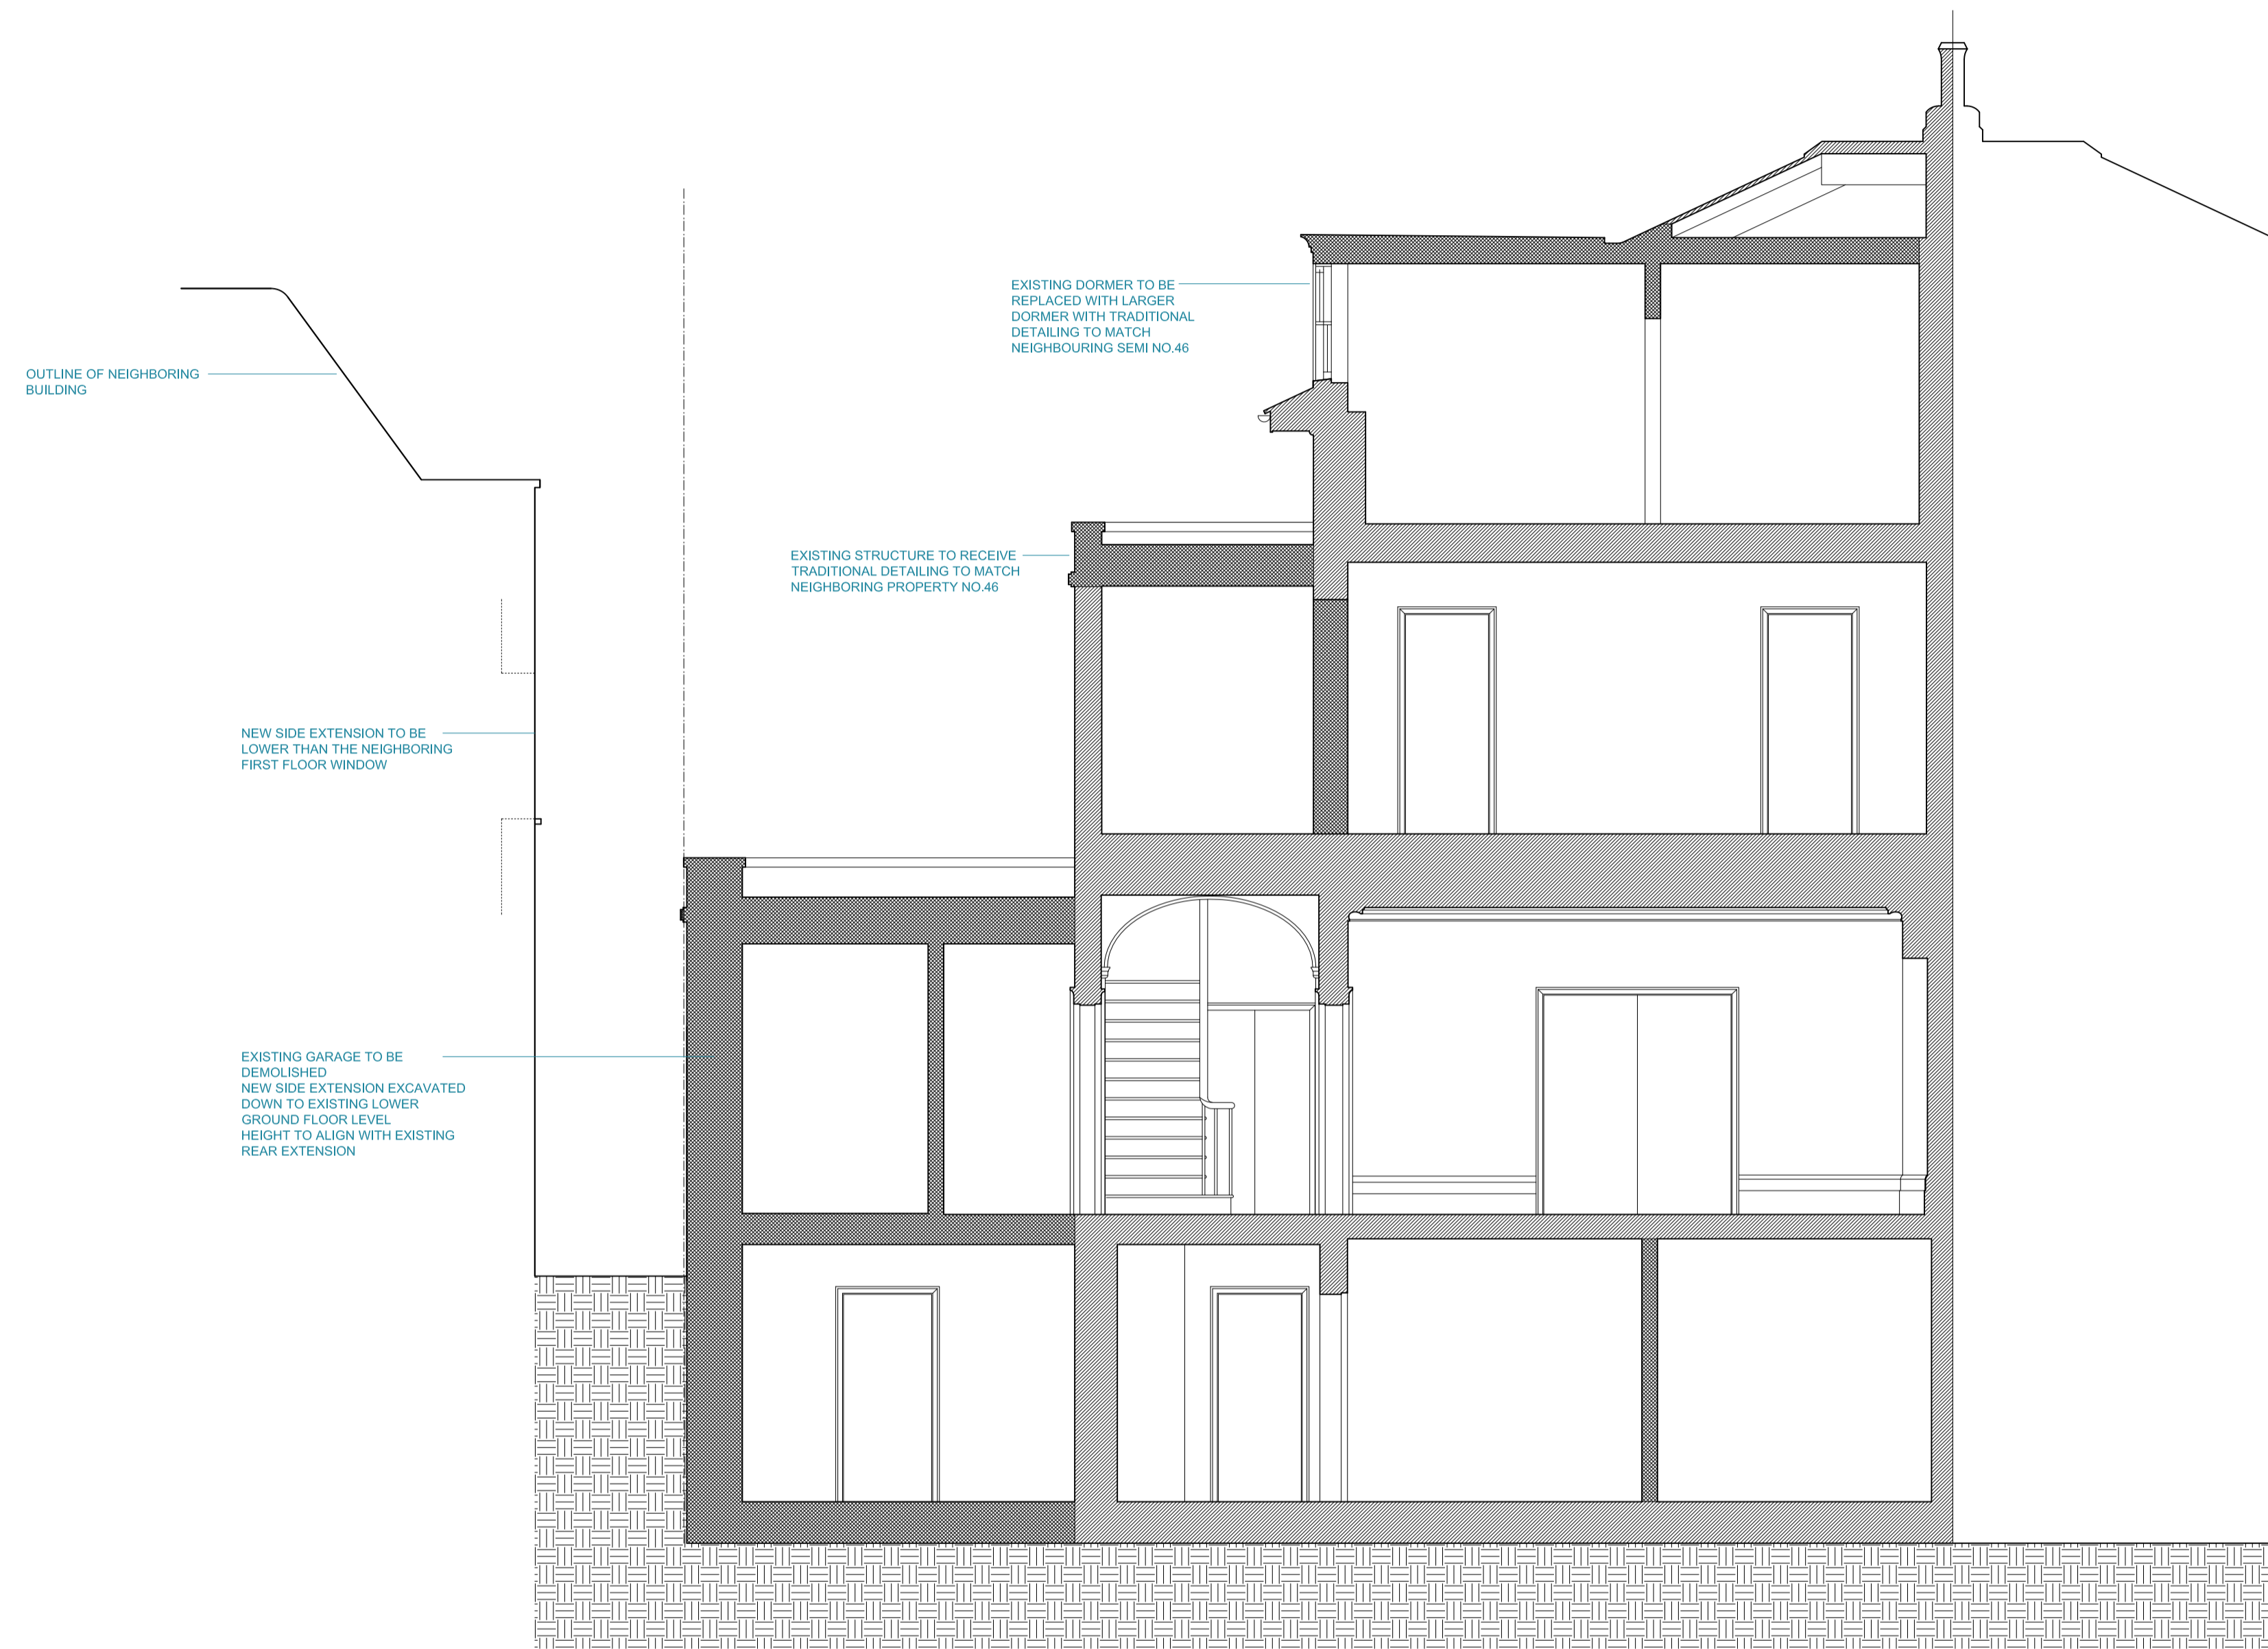


1 Proposed Section B
 Scale: 1:50 @ A1 / 1:100 @ A3

Notes:
 Copyright of this drawing and the contents remain with Pennington Phillips Limited.
 Do not scale from the drawings. The contractor is to verify dimensions on site prior to the commencement of work. Any discrepancies are to be reported to the designer. If in doubt - seek clarification.

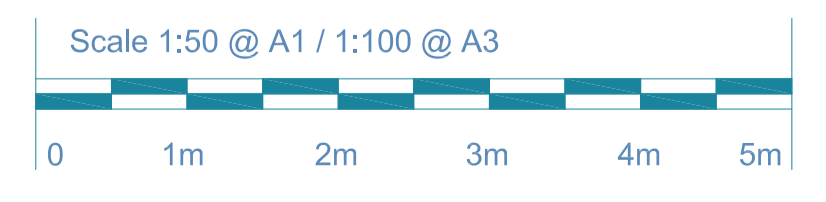


Rev.	Date	Remarks
A	21/09/15	Planning Issue

Client:	5862/36
Project:	Revision: A
47 Queens Grove, NW8 6AE	Date: 31/07/15
Drawing:	Status: Planning
Proposed Section B	

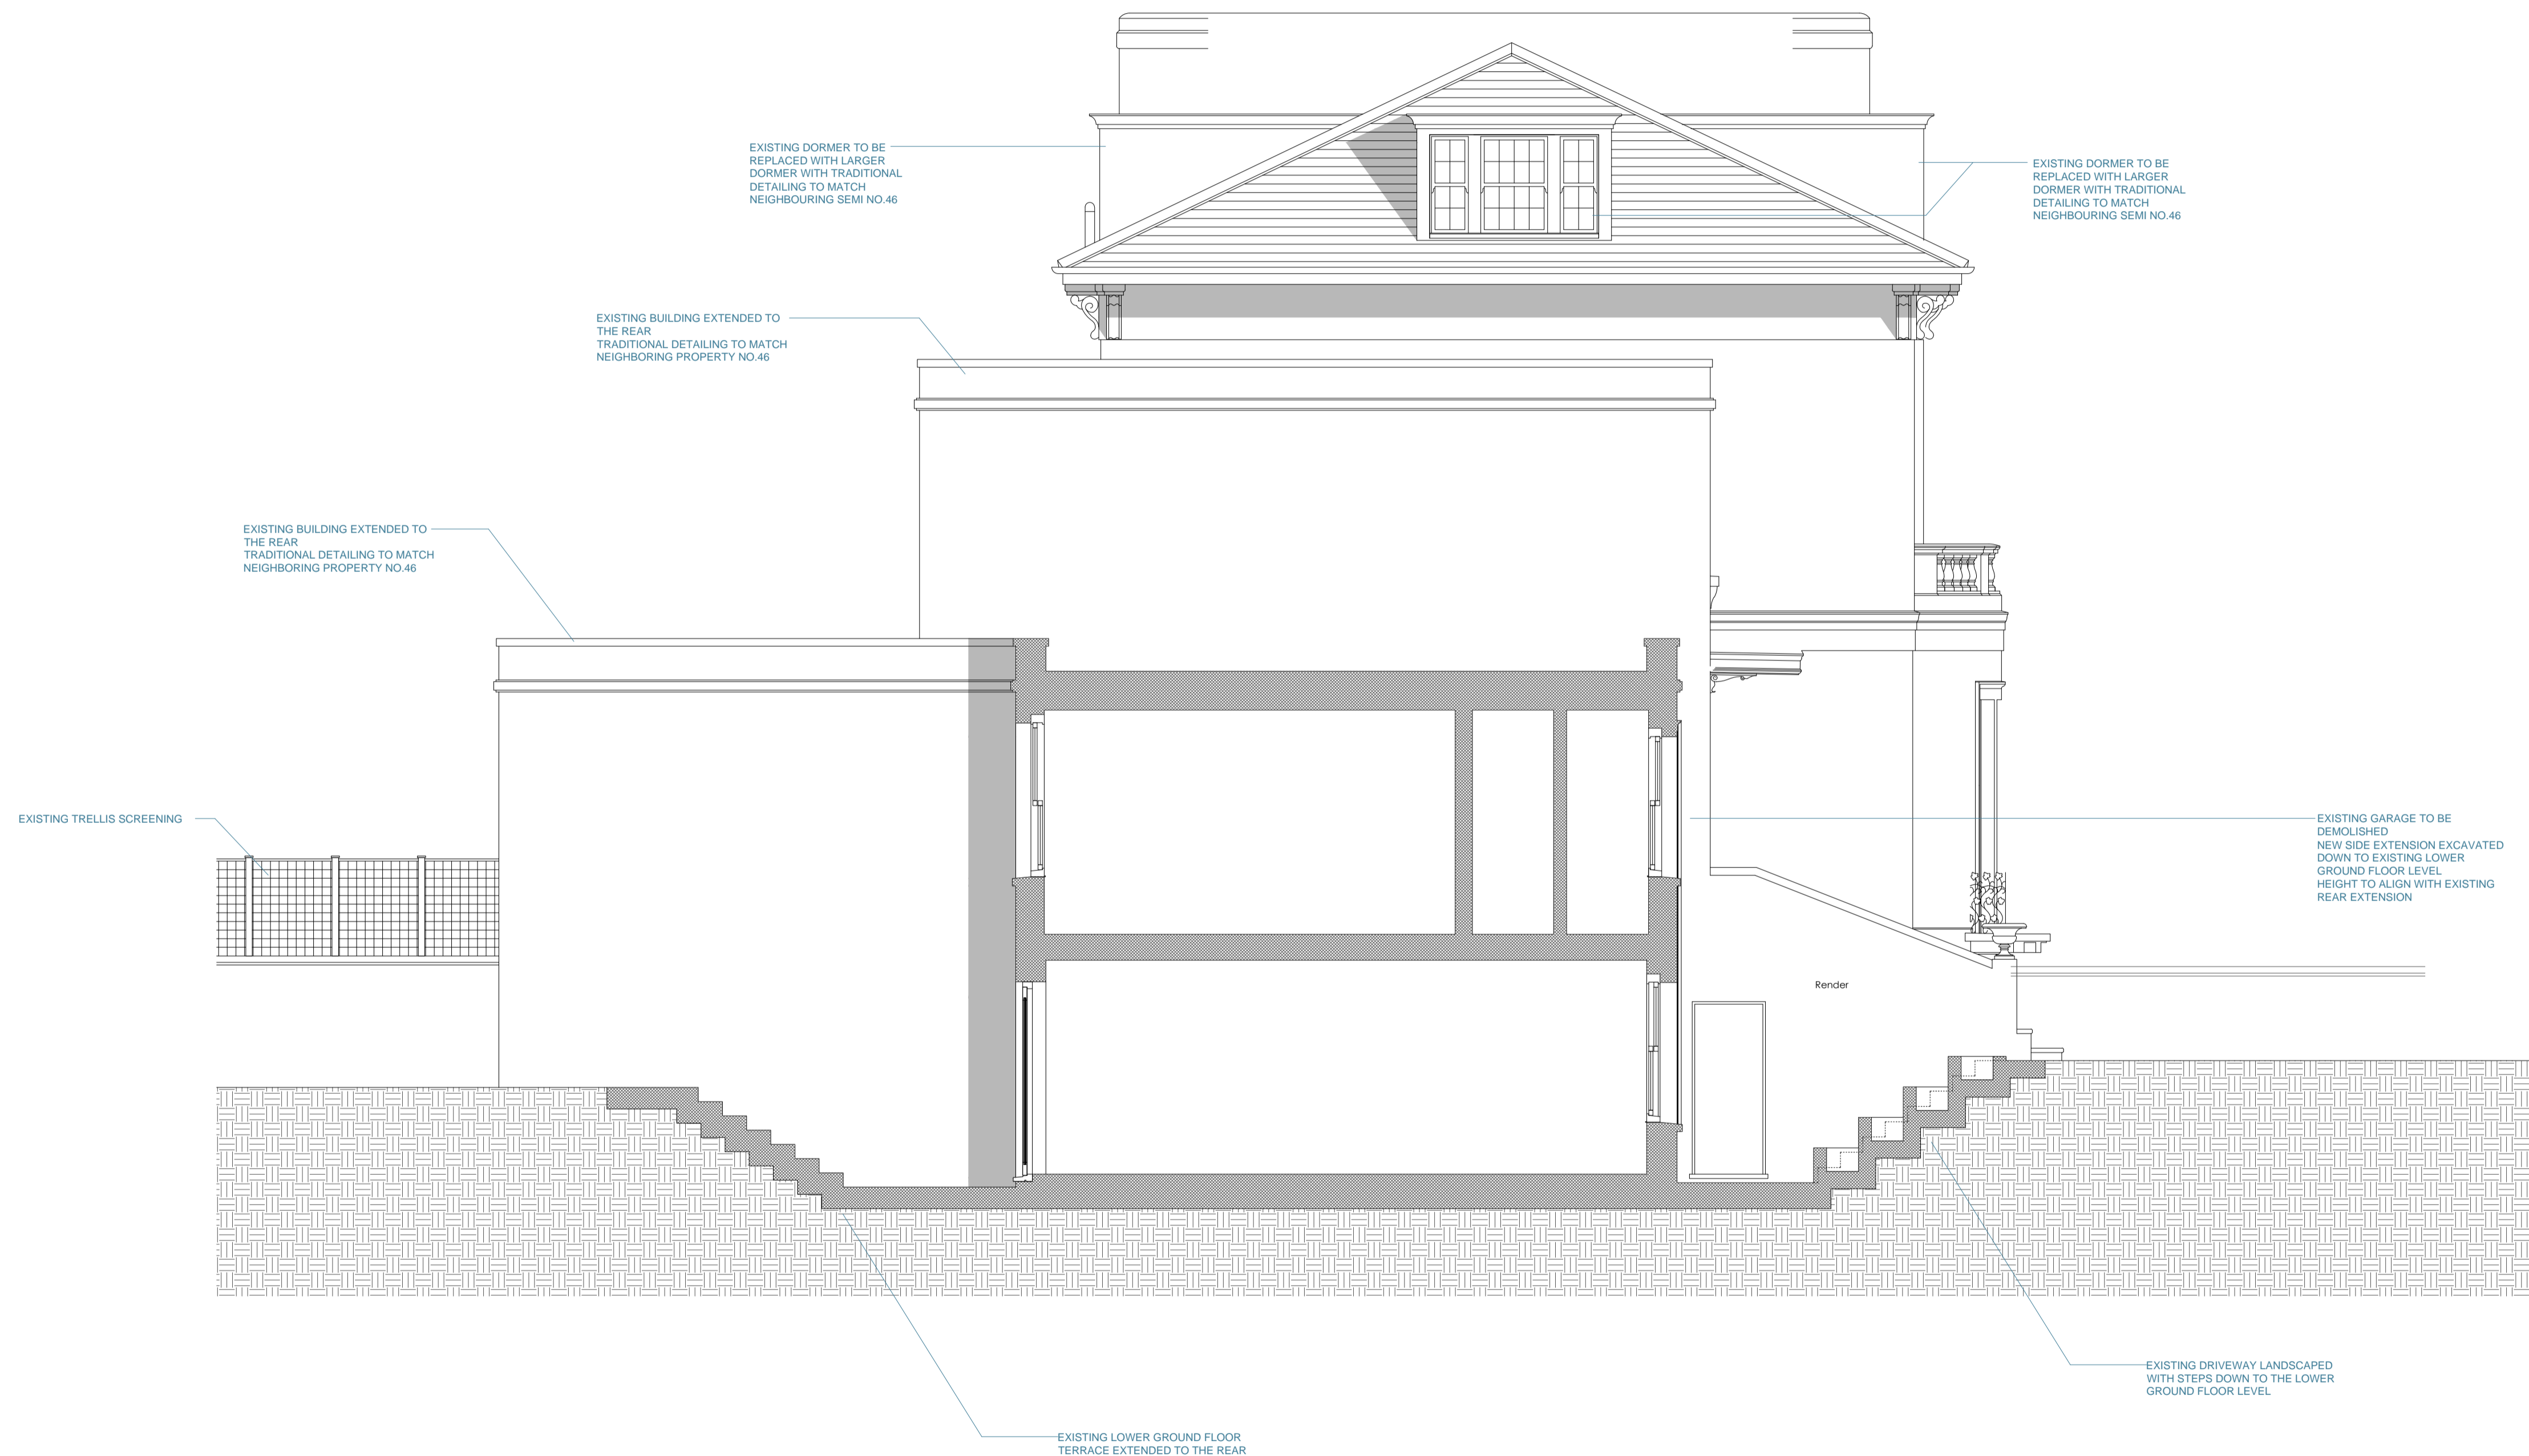

1 Proposed Flank (SW) Elevation
Scale: 1:50 @ A1 & 1:100 @ A3

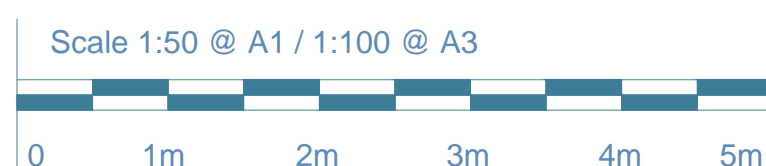

Rev.	Date	Remarks
A	21/09/15	Planning Issue
B	16/11/15	Dormer

Client:	5862/31
Project:	Revision: B
47 Queens Grove, NW8 6AE	Date: 18/09/15
Drawing:	Status: Planning
Existing Flank Elevation	