





1 J1 - JETTY
1:20

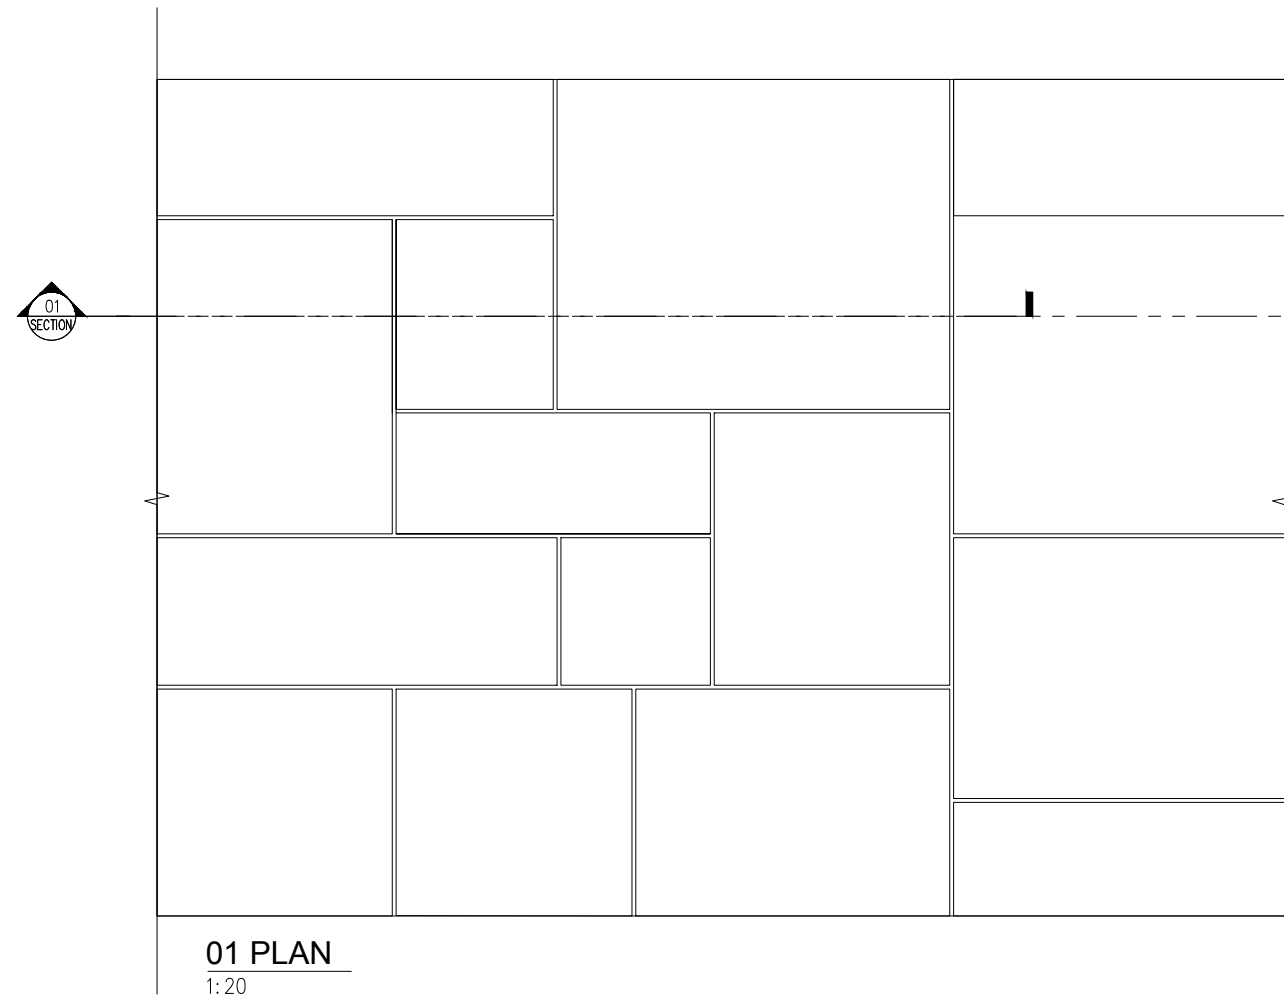


PLEASE NOTE: THIS PAVING IS TO BE CONSTRUCTED IN ACCORDANCE WITH THE HISTORICAL CONSULTANTS SPECIFICATION

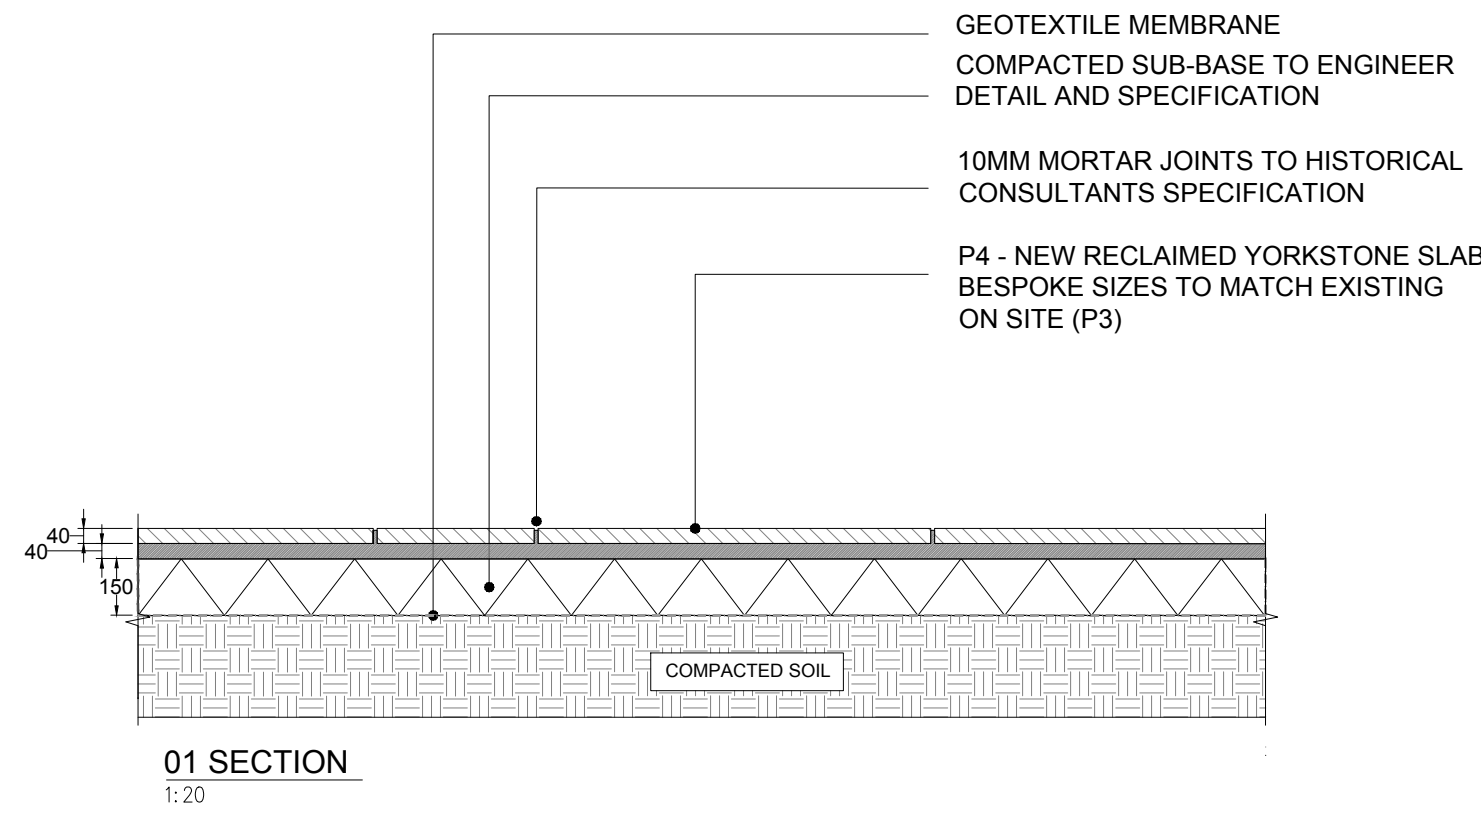

2 P4 - EXTENTION TO SUNKEN GARDEN NEW NATURAL STONE PAVING
1:20

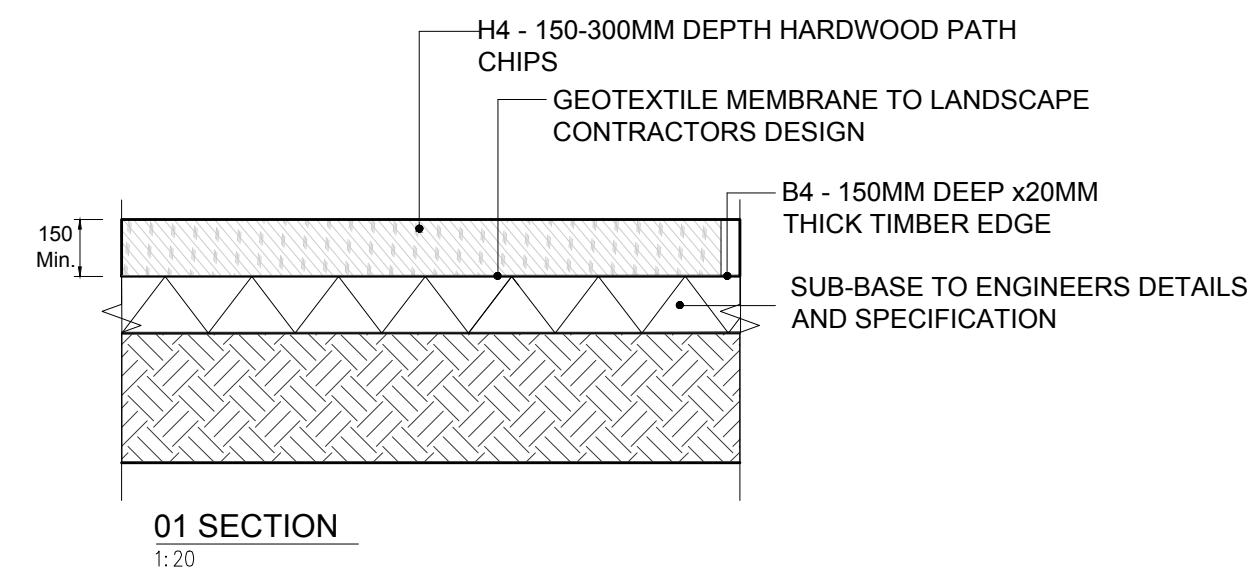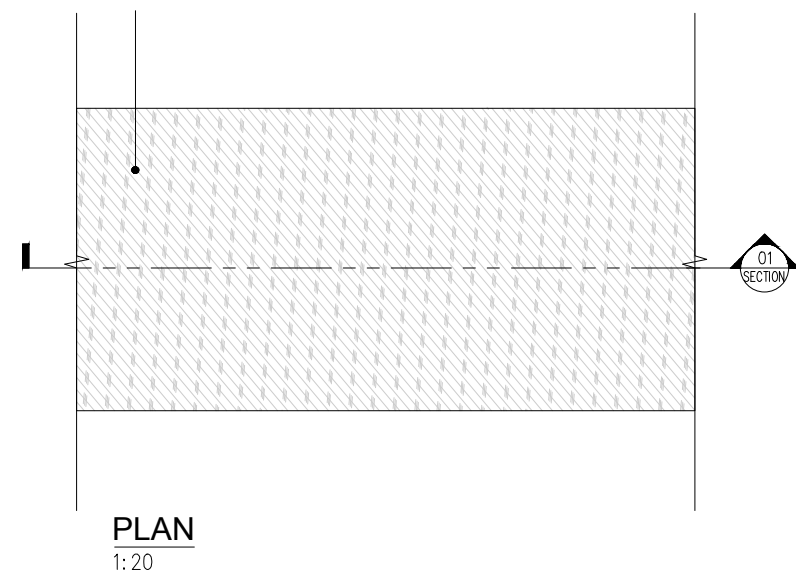

4 H4-B4 - BARK MULCH PATH
1:20

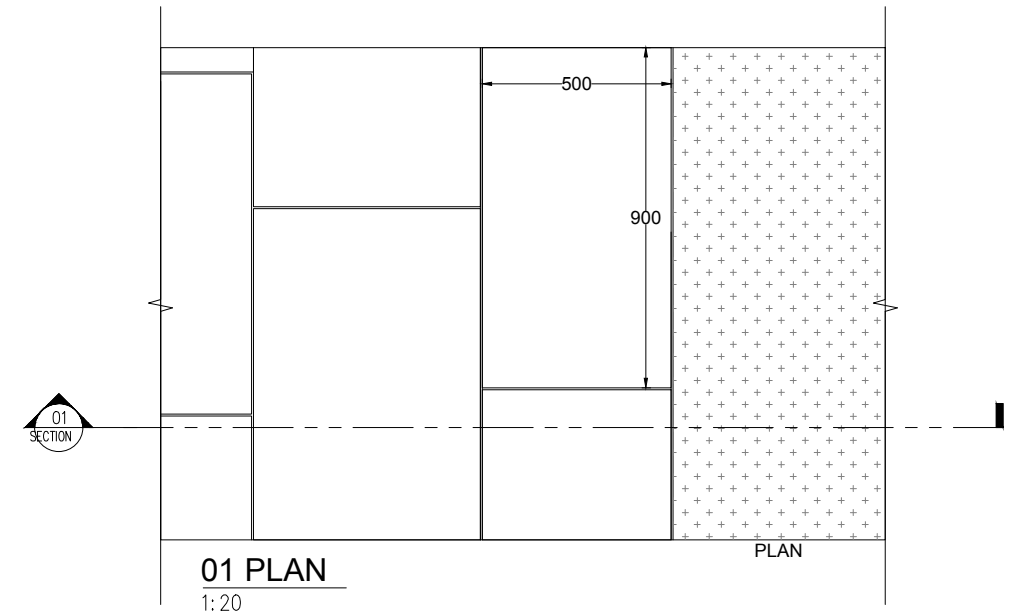

B6 NATURAL STONE BANDING, LIGHT GRAY COLOUR 500X900X20 MM TBC


5MM MORTAR JOINT (COLOR TO MATCH STONE, MAPEI)

30MM MORTAR BEDDING



RC SLAB TO ENGINEERS SPECIFICATION

TYPE 1 TO ENGINEERS SPECIFICATION

P1 NATURAL STONE PAVING, BEIGE COLOUR, 600XVARIOUS DIMENSIONX20MM, REFER TO Q25.

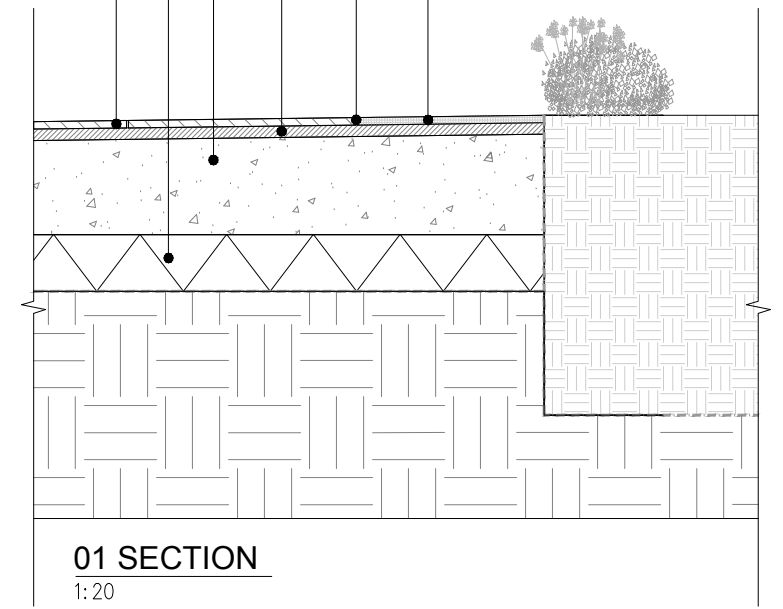


3 P1-B6 - BANDING AROUND DINING AREA
1:20

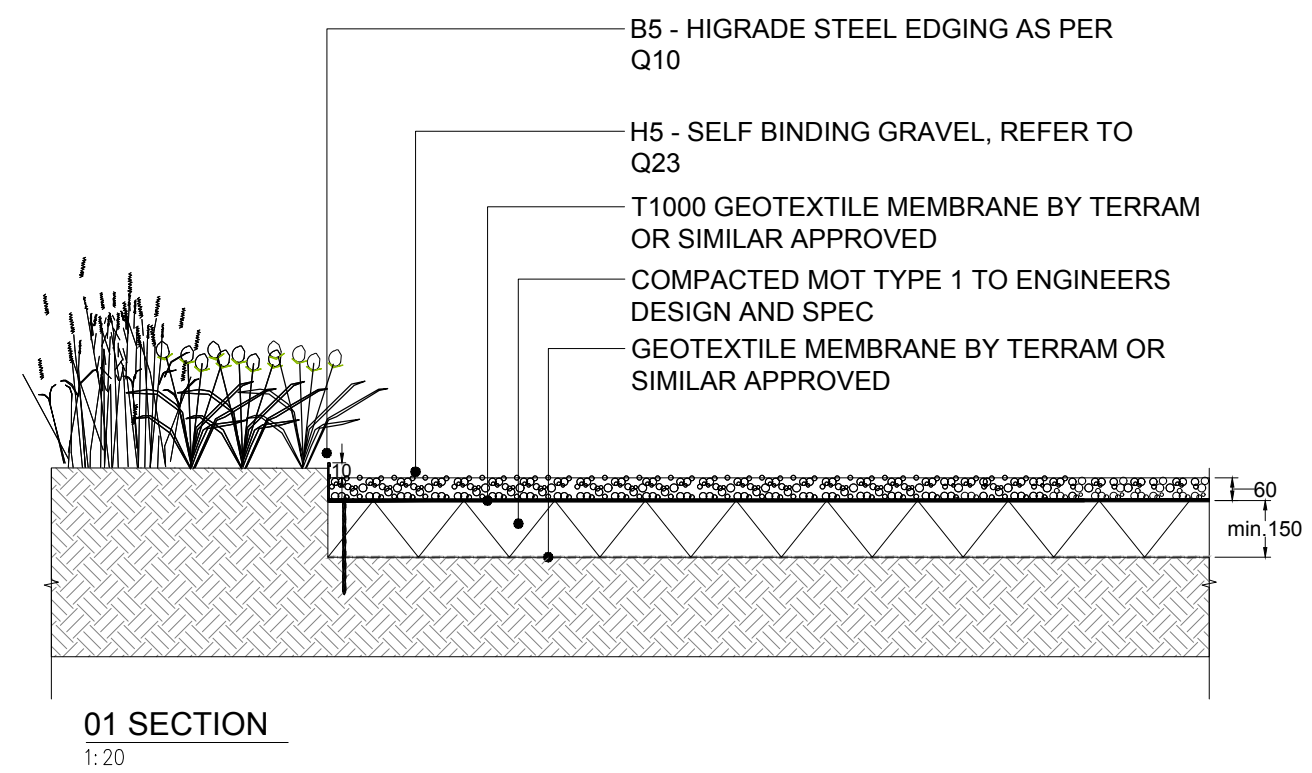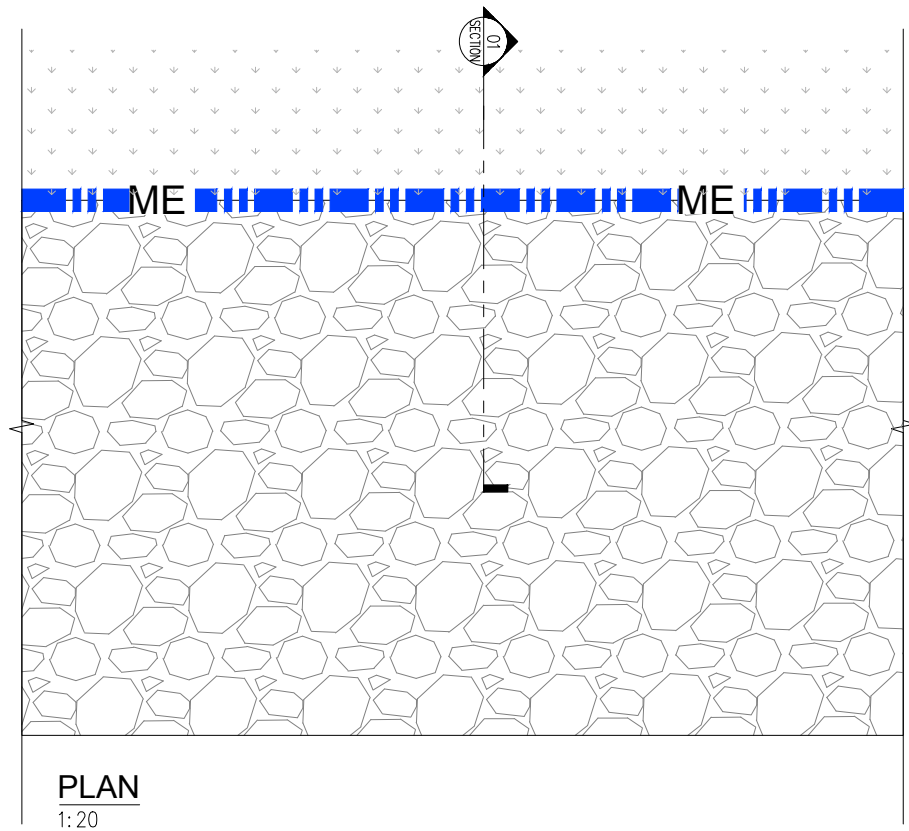


5 H5-B5 - SELF-BINDING GRAVEL PATH
1:20



Revision A	Date 02.03.2018	Drawn by AS	Authorised by GH
NEW DETAIL- BANDING TO DINNER AREA			
<div>Scale</div> <div>METERS</div> <div></div> <div>1:20</div>		<div>North</div> <div></div>	
RANDLE SIDDELEY			
LANDSCAPE ARCHITECTURE & CONSTRUCTION			
office@randsiddley.co.uk www.randsiddley.co.uk +44 (0)20 7637 7272			
Client	Private Client		
Project	Athlone House Hampstead Lane		
Drawing	HARD LANDSCAPE DETAILS SURFACES + ELEMENTS		
Paper size	1:20 @ A1	Job No.	2157
Date	31-01-2018	Drawn	NP
Checked	EW	Authorised	GH
Purpose of issue	STAGE 4		
Do not scale from drawing. Contractors must verify all dimensions on site before commencing any work or shop drawings. Figure dimensions are to be used in preference to scaled dimensions. If this drawing exceeds the quantities taken in any way the architects are to be informed before work is initiated.			
© Randle Siddley Associates			
Drawing No.	2157-S4-030-202	Revision No.	A

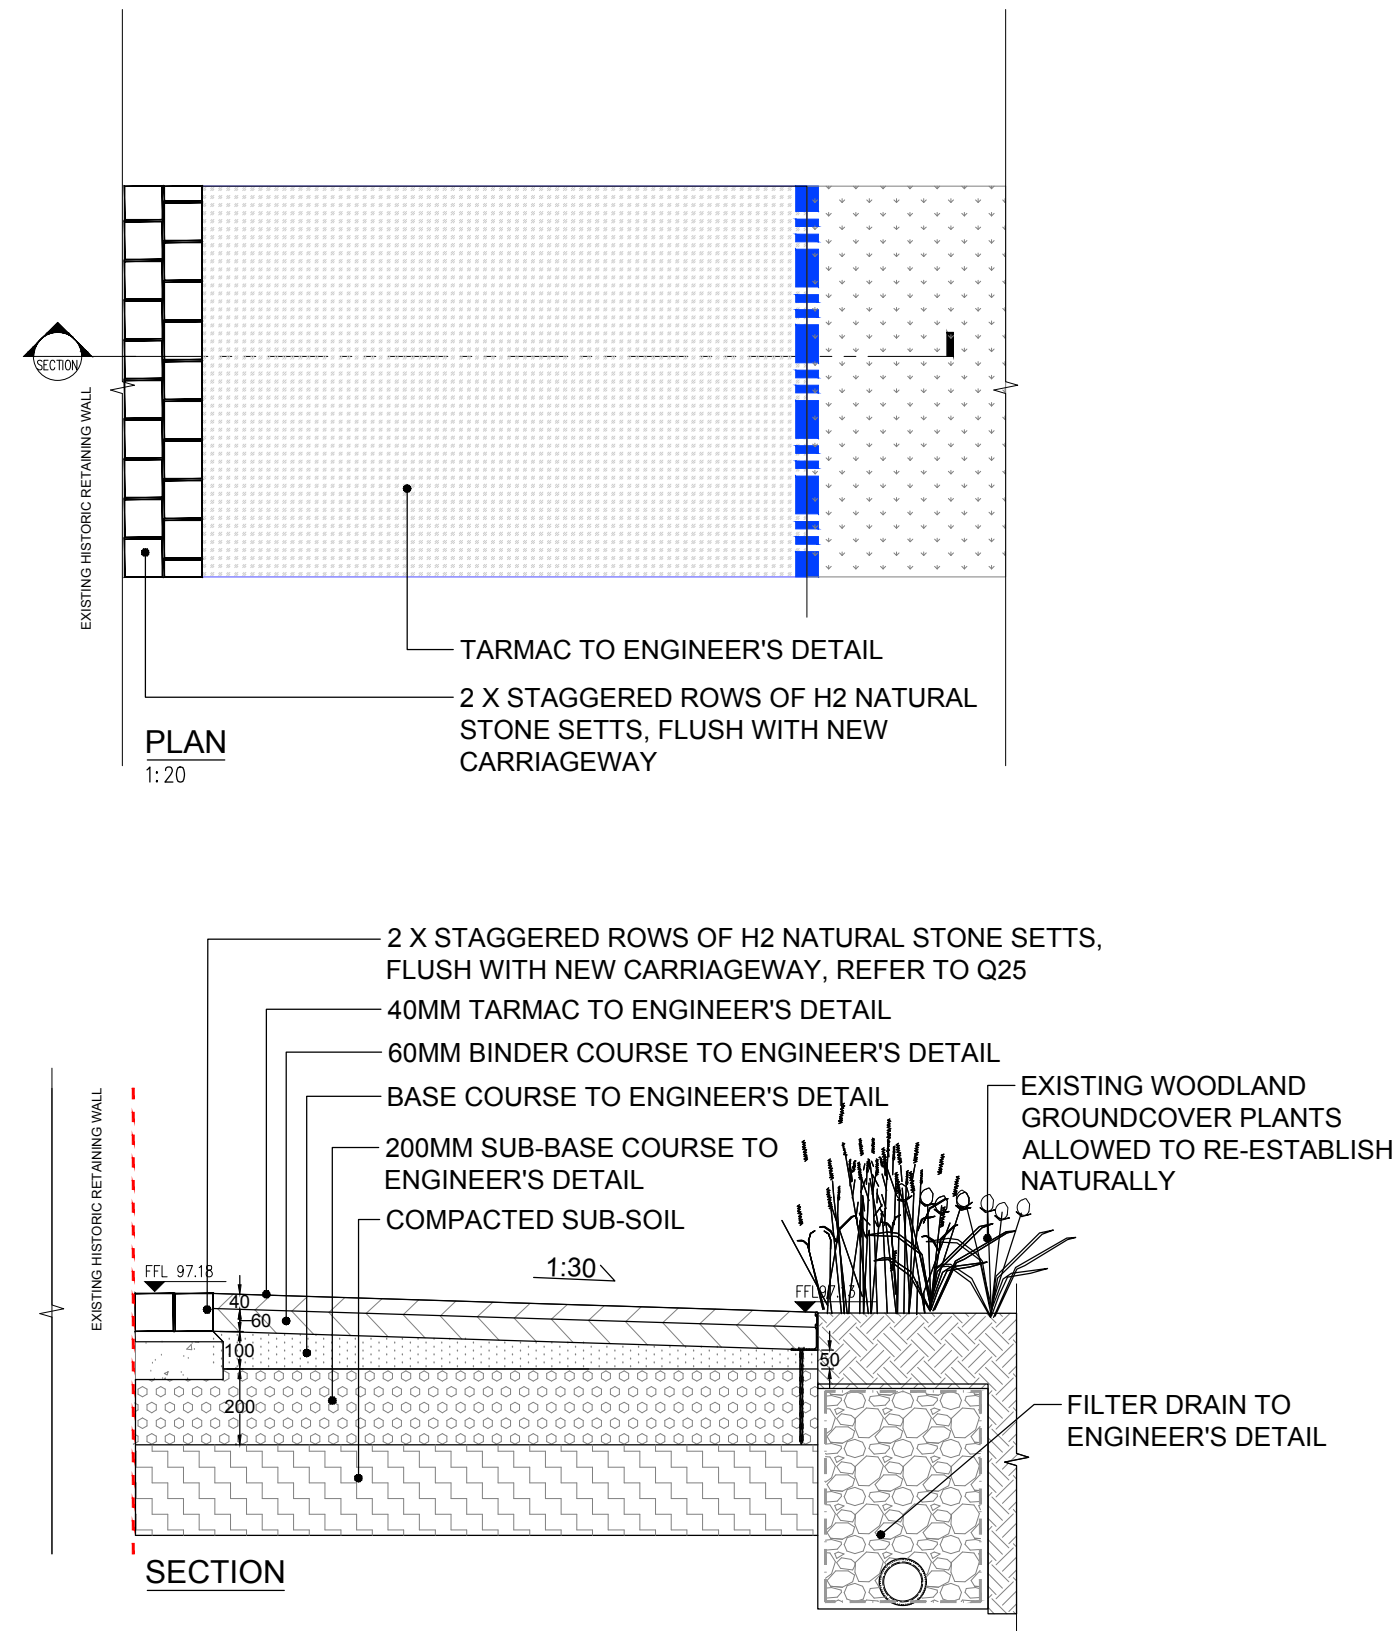

1 H6 - HISTORICAL CARRIAGEWAY ROAD - ASPHALT RESURFACING
1 : 20

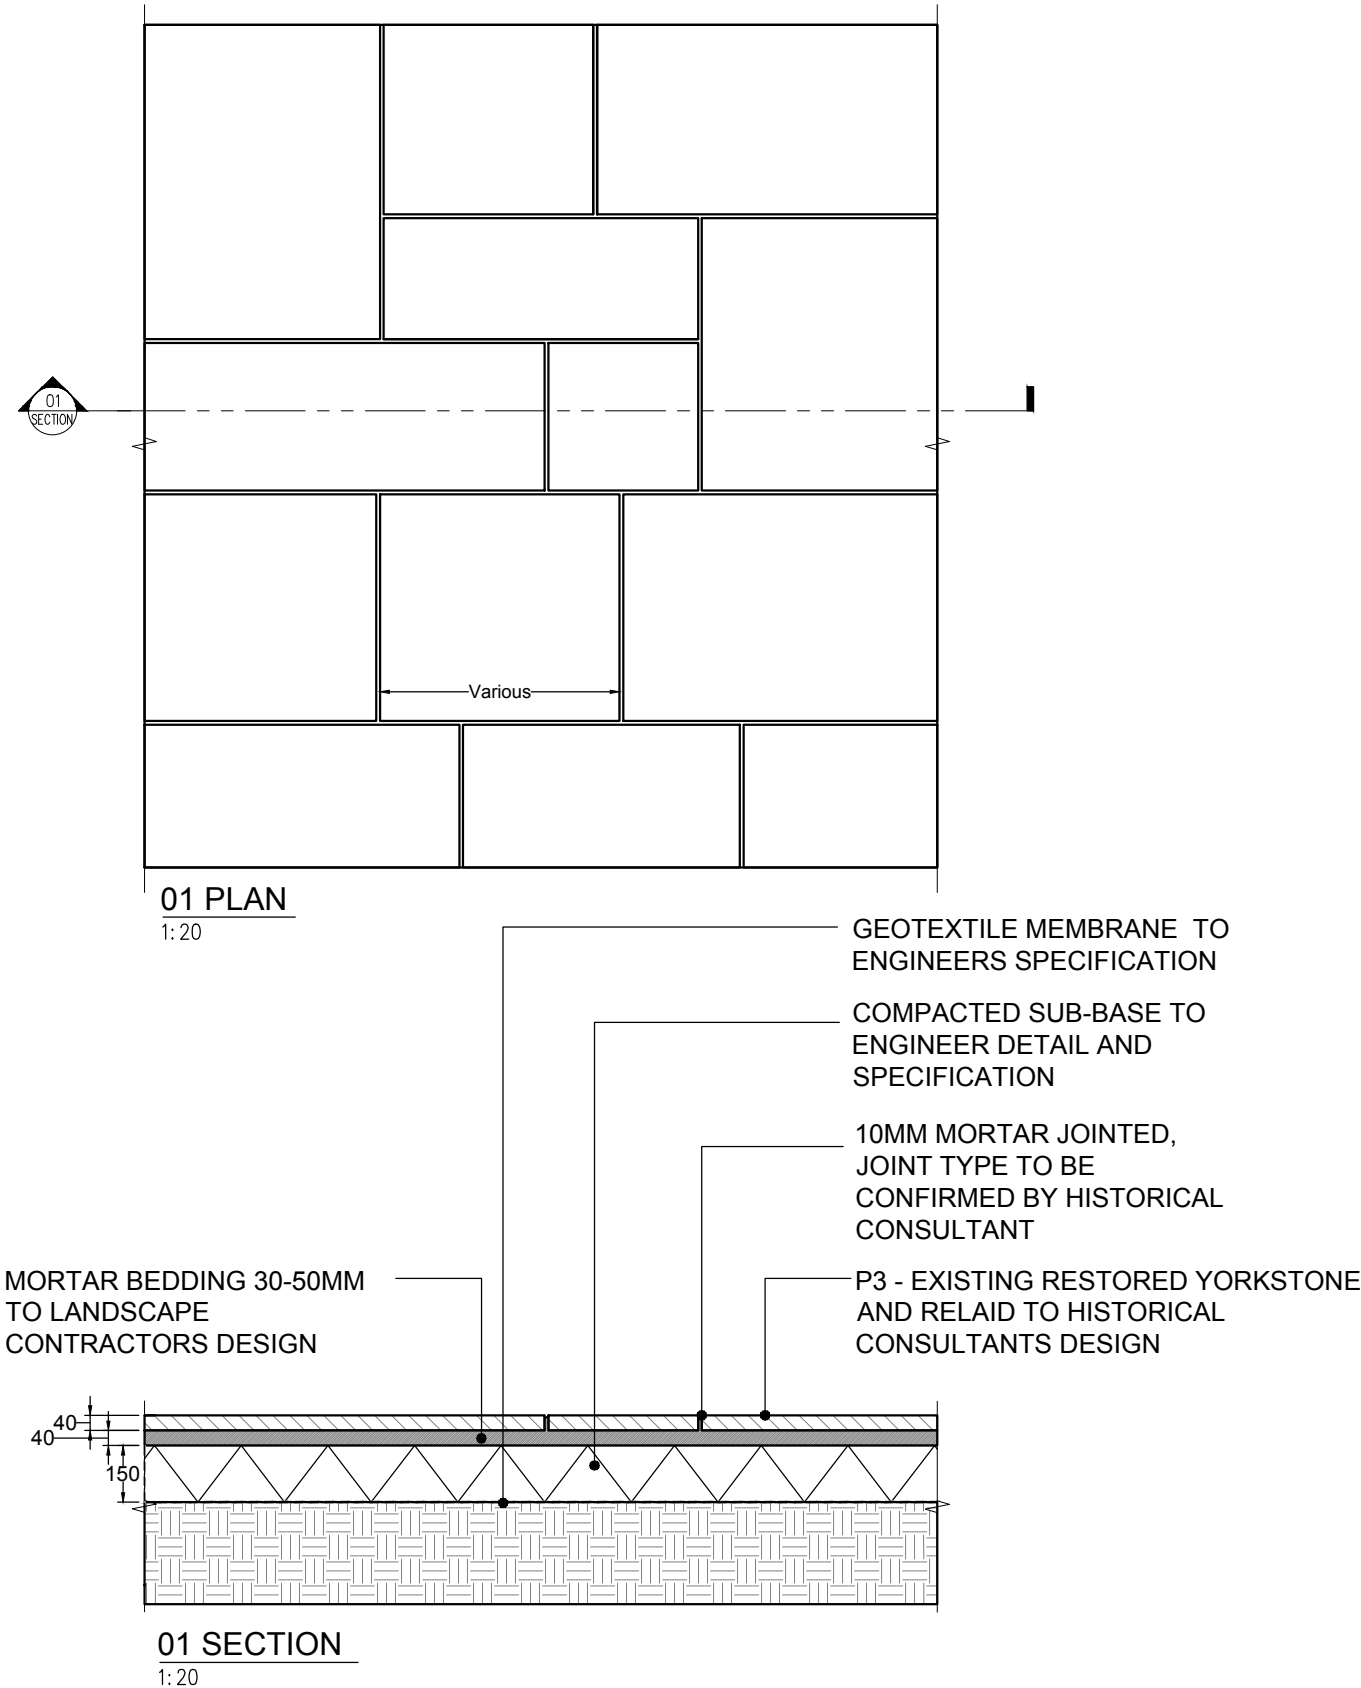

2 P3 - SUNKEN GARDEN RESTORED PAVING
1 : 20

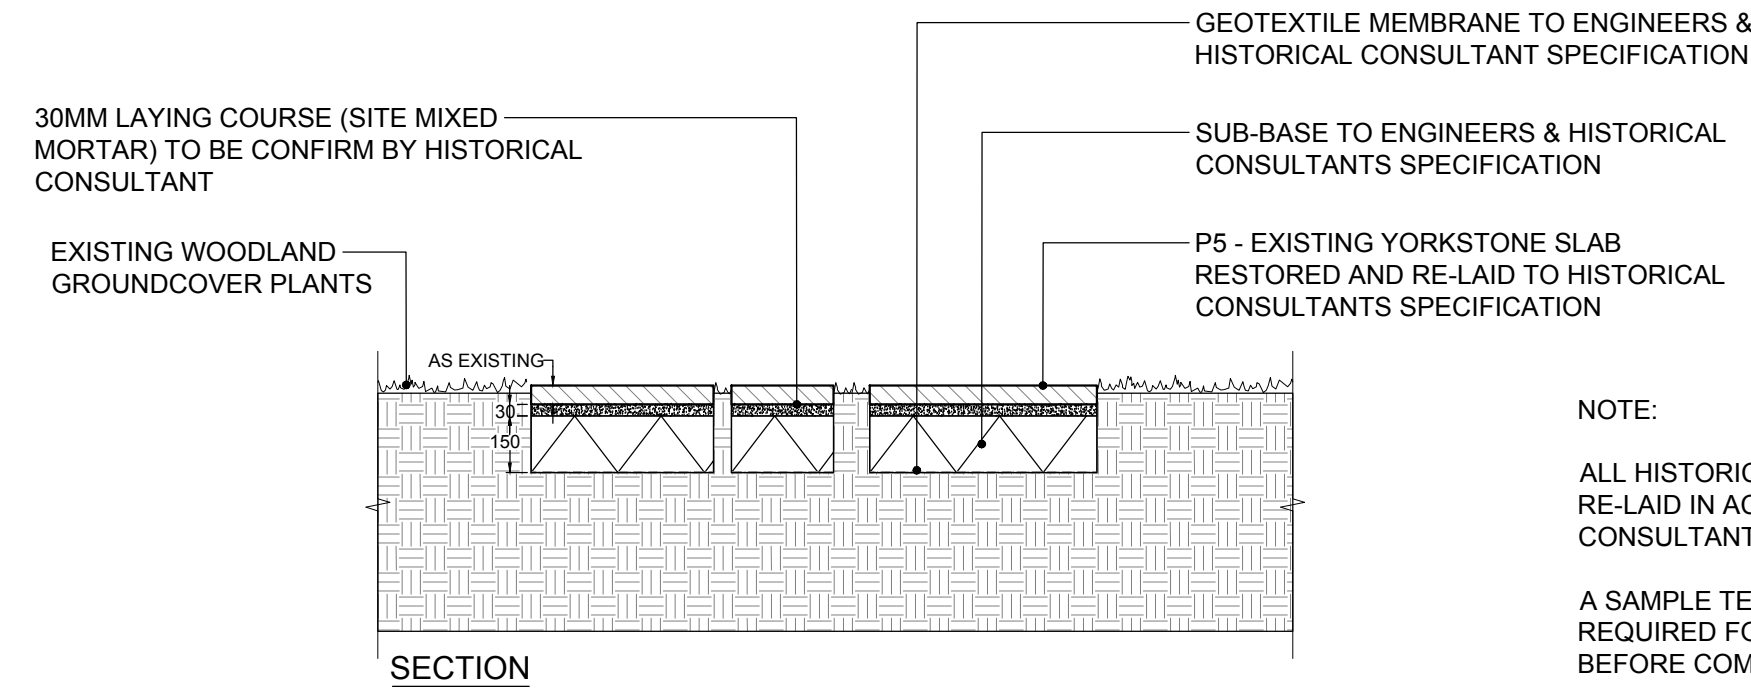
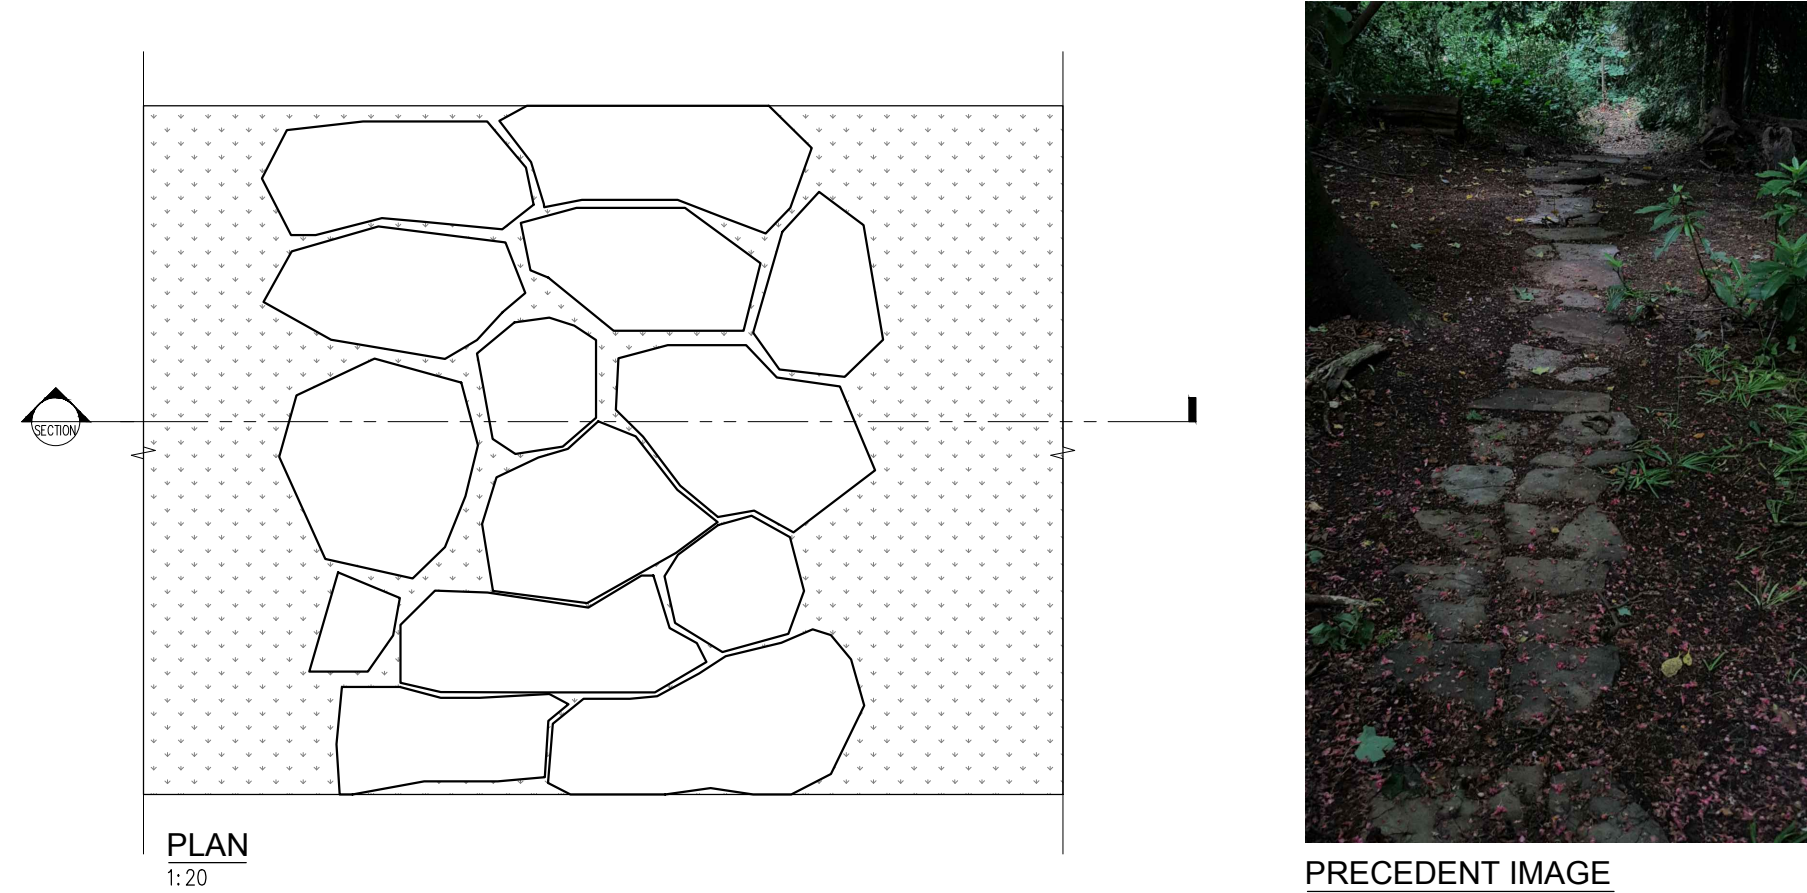


NOTE:

ALL HISTORICAL PAVING TO BE LIFTED, PROTECTED AND RE-LAID IN ACCORDANCE WITH THE HISTORICAL CONSULTANTS RECOMMENDATIONS & SPECIFICATION.

A SAMPLE TEST AREA (3M LONG X 2M WIDE) WILL BE REQUIRED FOR APPROVAL BY THE HISTORICAL CONSULTANT BEFORE COMMENCING THE RESTORATION OF THE PATHS.

3 P5 - HISTORICAL PATHS - RESTORED
1 : 20

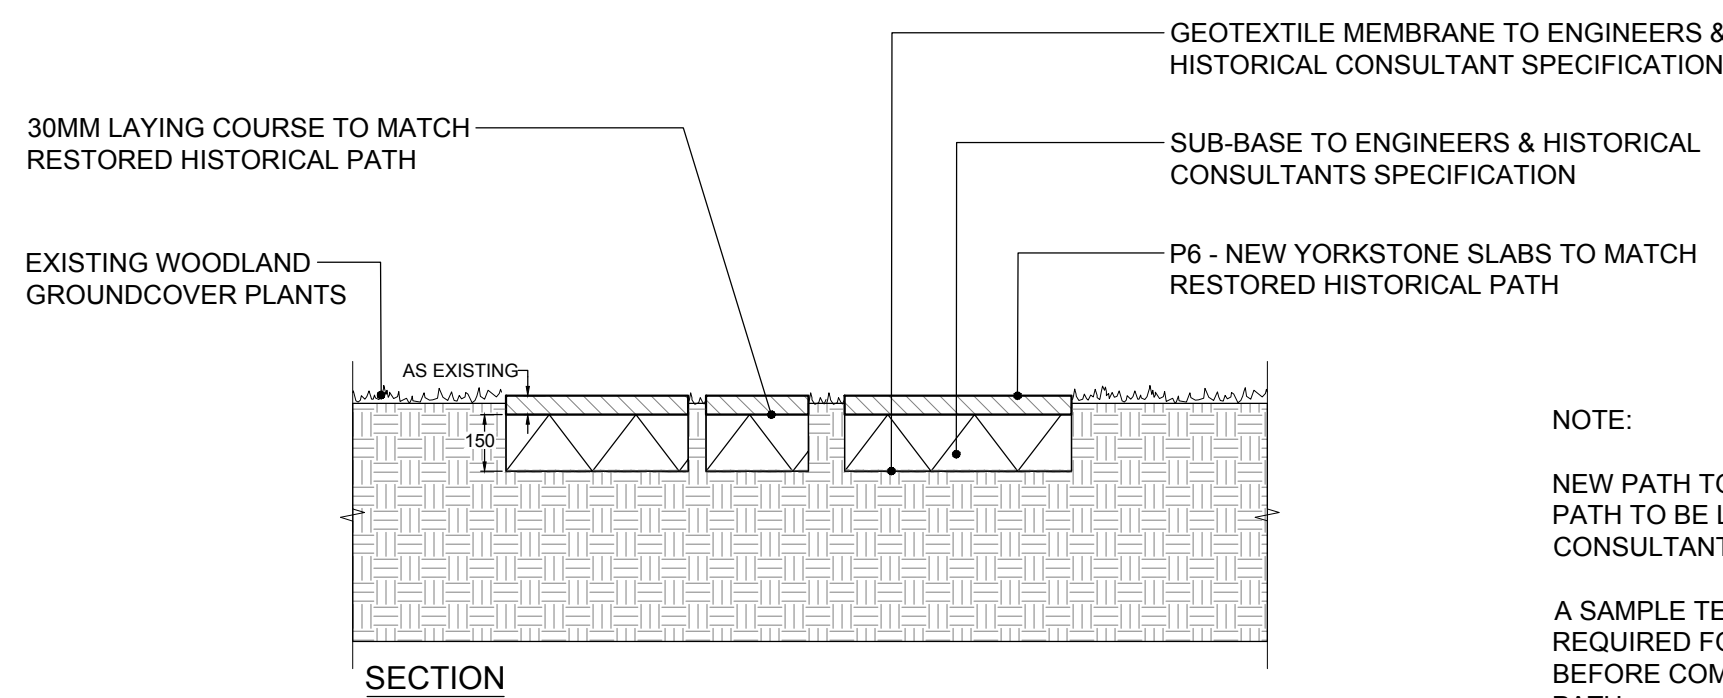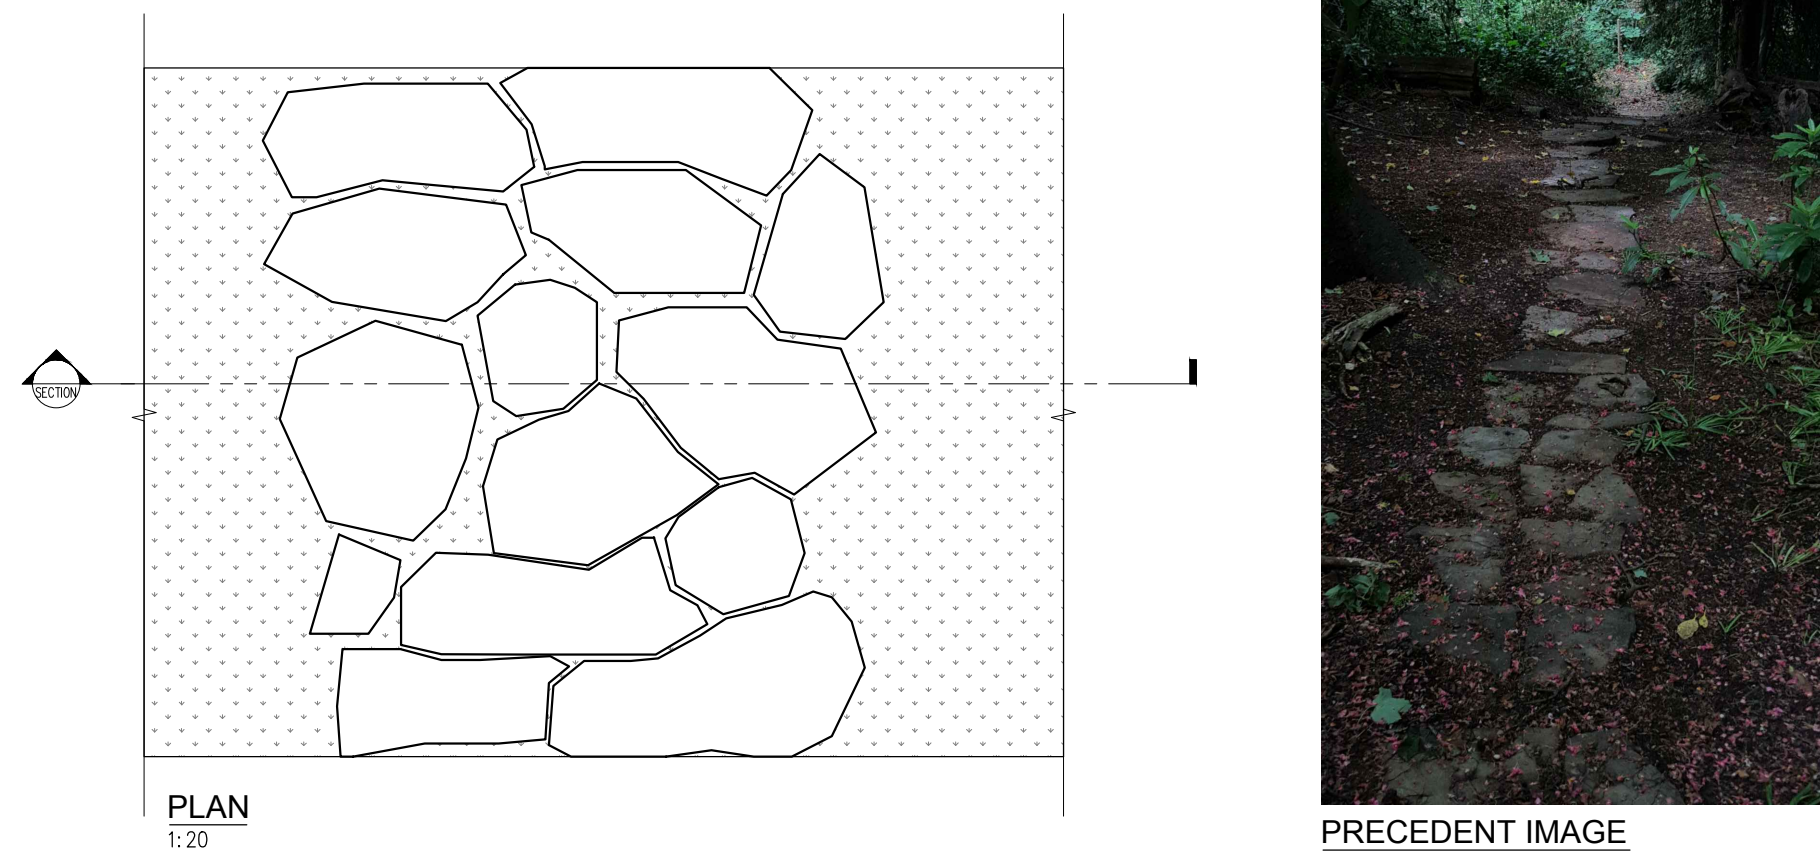


NOTE:

NEW PATH TO MATCH THE RESTORED HISTORICAL PATH. PATH TO BE LAID IN ACCORDANCE WITH THE HISTORICAL CONSULTANTS RECOMMENDATIONS & SPECIFICATION.

A SAMPLE TEST AREA (3M LONG X 2M WIDE) WILL BE REQUIRED FOR APPROVAL BY THE HISTORICAL CONSULTANT BEFORE COMMENCING THE CONSTRUCTION OF THE NEW PATH.

4 P6 - NEW PATHS - TO MATCH RESTORED HISTORICAL PATHS
1 : 20

Revision A Date: 12.03.2018 Drawn by: NP Authorised by: EW
CLIENT UPDATES

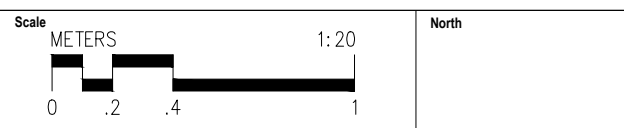

RANDLE SIDDELEY
LANDSCAPE ARCHITECTURE & CONSTRUCTION

office@randsiddley.co.uk www.randsiddley.co.uk +44 (0)20 7637 7272

Client Private Client

Project Athlone House

Hampstead Lane

Drawing HARD LANDSCAPE DETAILS
HISTORICAL ELEMENTS

Paper size 1:20 @ A1 Job No. 2157

Date 31-01-2018 Drawn NM


Checked EW Authorised GH

Project of Issue STAGE 4

Do not scale from drawing. Contractors must verify all dimensions on site before commencing any work or shop drawings. Figure dimensions are to be used in preference to scaled dimensions. If this drawing exceeds the quantities taken in any way the architects are to be informed before work is initiated.

© Randle Siddley Associates

Drawing No. 2157-S4-030-001 Revision No. A

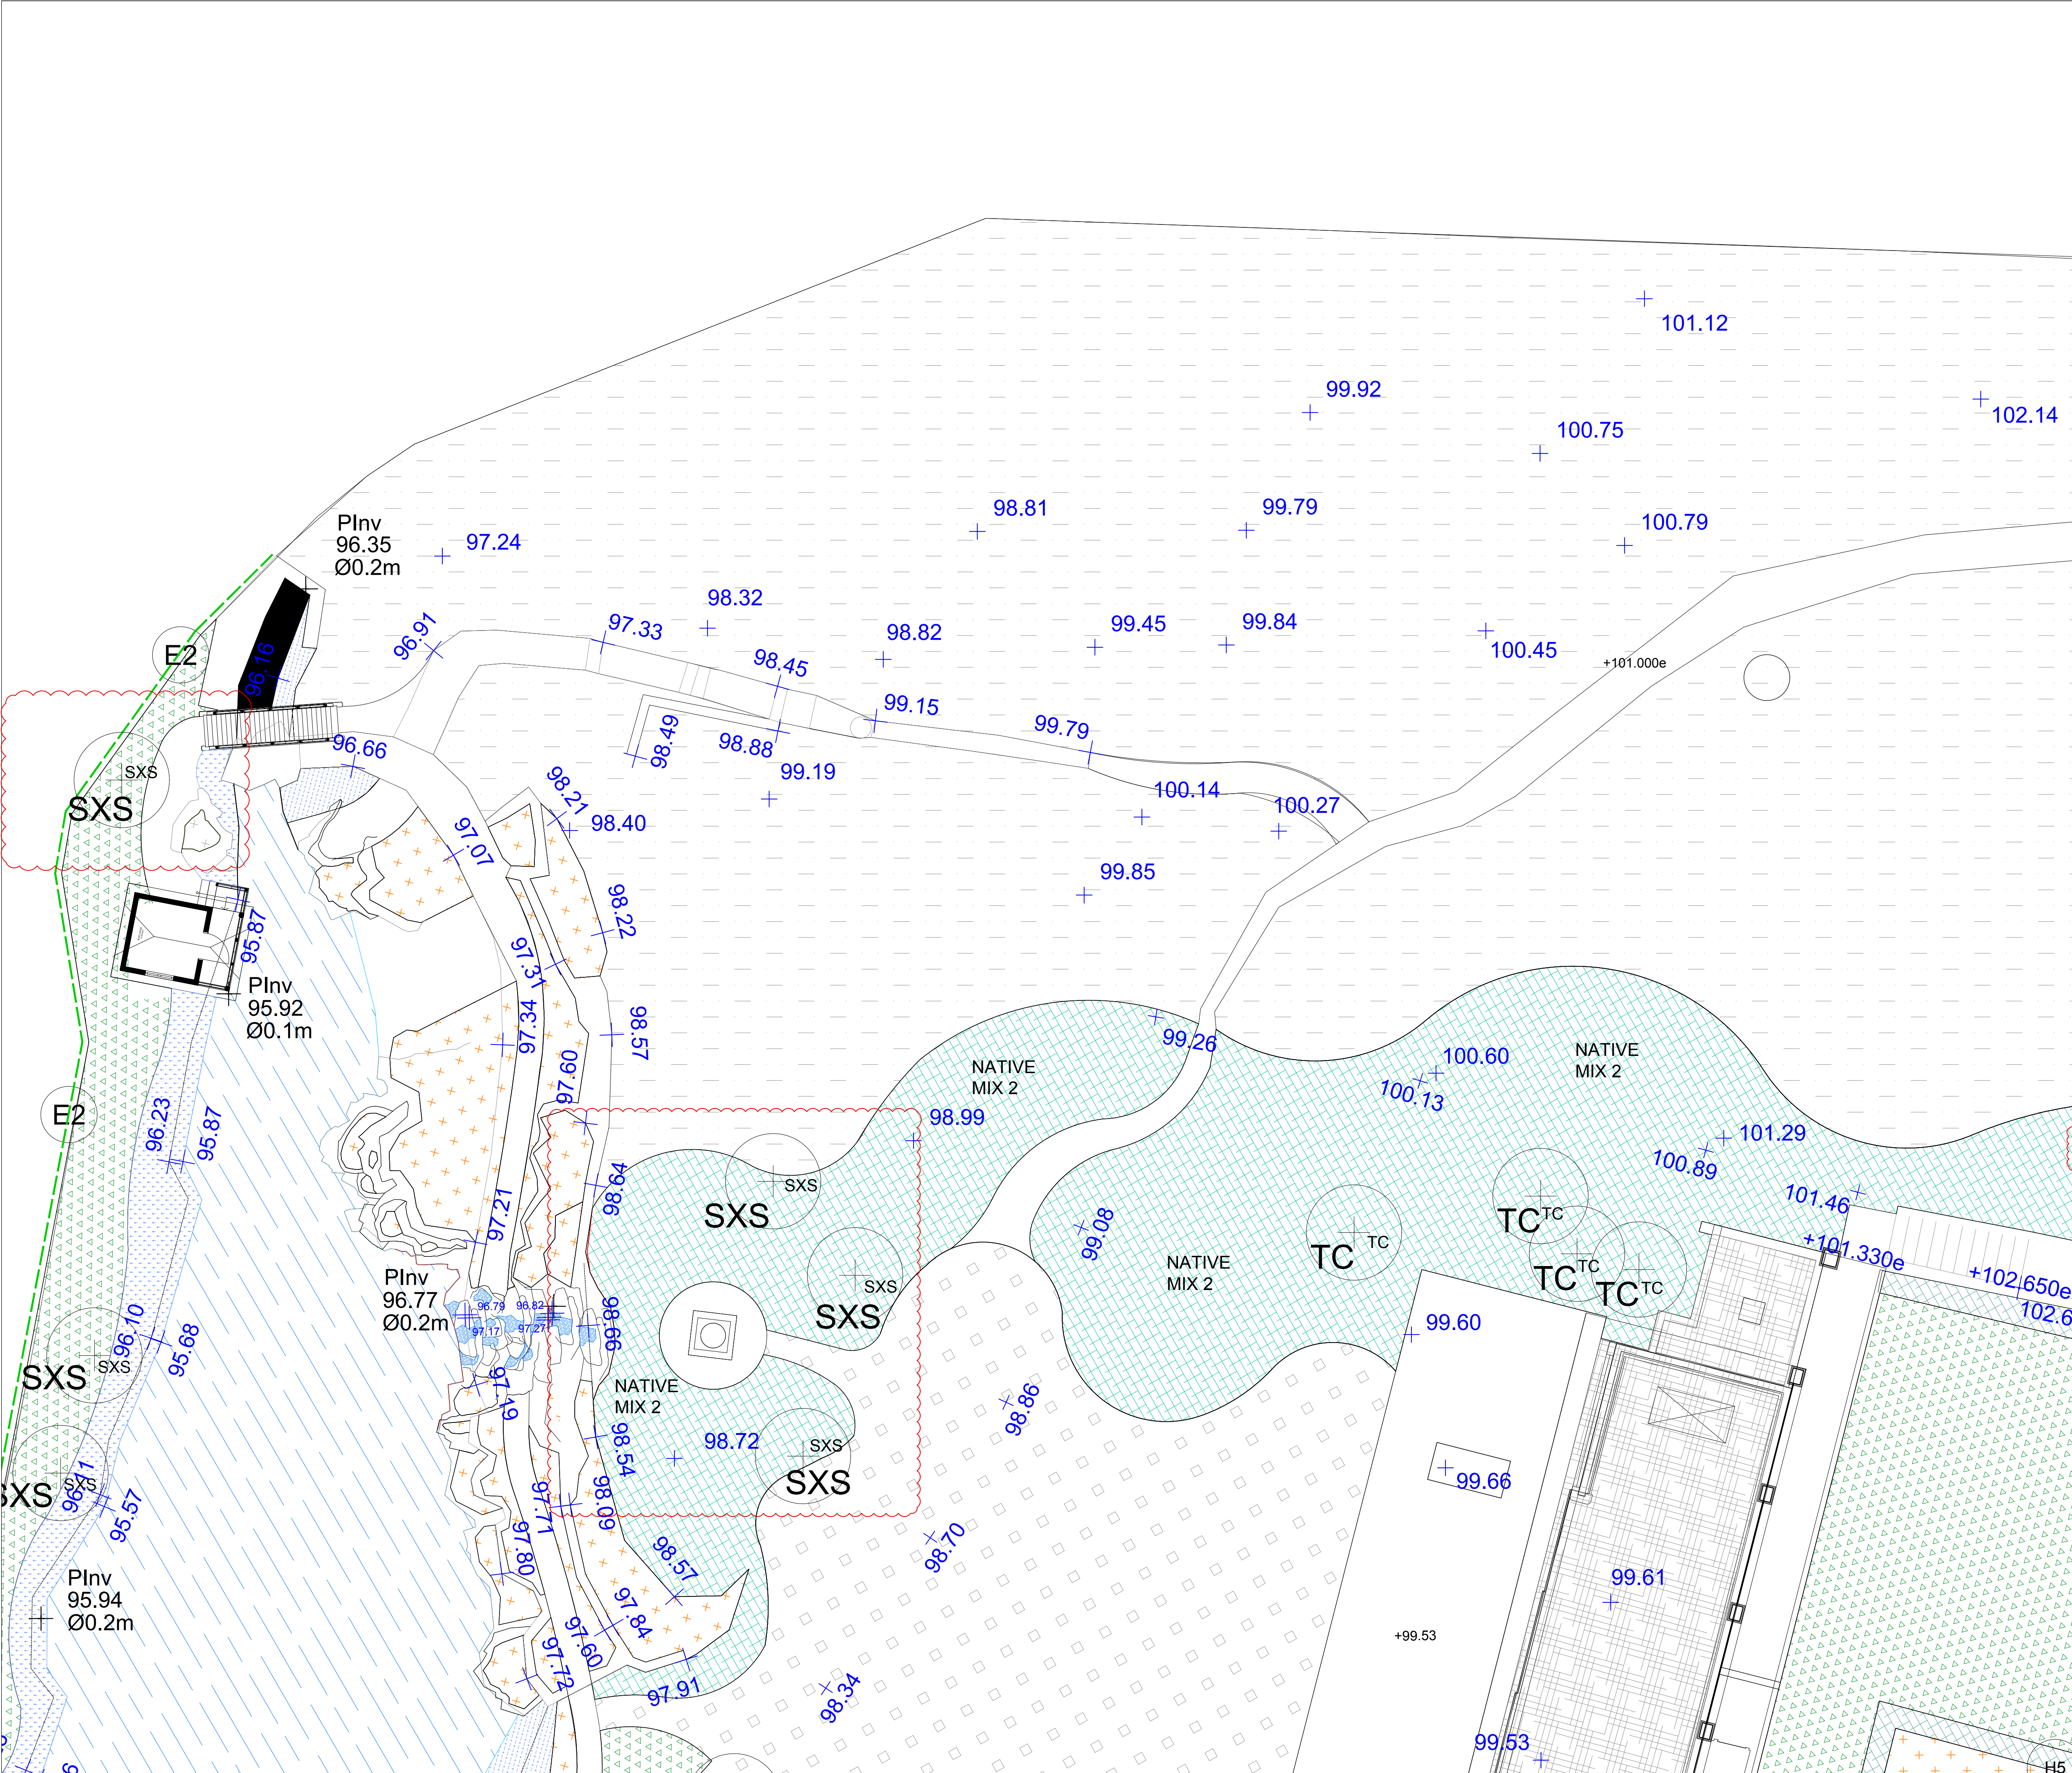

Filename: T:\3-Live projects\2157 - Athlone House\40-CAD\42-Working\Series-020-Softworks\STAGE 4\2157\020-000-SOFTLANDSCAPE ELEMENTS.dwg
Printed from layout 2157-S4-020-005, on: 16-Apr-2018, by: Nicola Parodi, at 1:25849 of stated scale

LEGEND

SOFT LANDSCAPE ELEMENTS

TREES

- EXISTING TREES
TO BE RETAINED & NOT SHOWN - REFER TO WORKS TO TREES PLAN
- PROPOSED TREES
ALL PROPOSED TREES TO HAVE 1M DEEP TREE PIT TO BE DUG BY LANDSCAPE CONTRACTOR
- ESPALIER TREES
- CLIMBERS

TREES LIST - REFER TO SCHEDULE AS PER Q31

- AML AMELANCHIER LAMARCKII - MULTI STEM.
- BP BETULA PENDULA - MULTI STEM.
- BUJ BETULA UTILIS VAR. JACQUEMONTII
- CB CATALPA BIGNONIODES 'AUREA'
- LS LIQUIDAMBAR STYRACIFLUA - CLEAR STEM.
- MSP MALUS SPECIES
- PN PINUS NIGRA AUSTRIACA
- PAP PRUNUS AVIUM 'PLENA' - MULTI STEM.
- PS PRUNUS SERRULA - MULTI STEM.
- PSP PRUNUS SPECIES
- PYSP PYRUS SPECIES
- QI QUERCUS ILEX
- SXS SALIX X SEPULCRALIS
- AXB OSMANTHUS X BURKWOODII
- CB CARPINUS BETULUS
- CBb CARPINUS BETULUS BONSAI
- TC TILIA CORDATA
- TCe TILIA CORDATA ESPALIER
- TbT TAXUS BACCATA TOPIARY

SOFT PLANTING AREAS

- EXISTING ACID GRASSLAND
DO NOT REMOVE OR DAMAGE
- NEW SEMI IMPROVED ACID GRASSLAND
PROVIDE MINIMUM 0.05 HA - THIS IS AN AREA MARKED ON SITE TO ALLOW NATURAL COLONIZATION OF THE SURROUNDING ACID GRASSLAND. SEED AND PLUG PLANTING - REFER TO PLANTING SCHEDULE - 2157-S4-SC-001.
- SALVAGED SEMI IMPROVED ACID GRASSLAND
TO BE REMOVED, PROTECTED (ON SITE ELSEWHERE) & TO BE RELOCATED IN ORIGINAL LOCATION AS PER RSL PLAN
- NEW LAWN
AS PER Q30 / 410
- NATIVE WOODLAND BULB PLANTING WITHIN NEW LAWN
REFER TO SCHEDULE FOR SPECIES LIST - 35-40m. PER M2 & AS PER Q31
- NEW WILDFLOWER MIX
PROVIDE MINIMUM 0.05 HA - REFER TO SCHEDULE FOR SPECIES - 5m. PLUGS PER M2 & AS PER Q31 / 445
- GREEN ROOF
PLEASE REFER TO EXTERNAL WORKS SPECIFICATION
- GROUND COVER & ORNAMENTAL HERBACEOUS PLANT MIX
REFER TO SCHEDULE FOR SPECIES LIST - 9 NO PLANTS PER M2 (2.5L POT) & AS PER Q31

- SHRUB MIX
REFER TO SCHEDULE FOR SPECIES LIST, MEDIUM TO HIGH SHRUBS - 3 PER M2 (MIN 12L POT) & AS PER Q31
- NATIVE WOODLAND SHRUB PLANTING (MIX 1 & 2)
CHECK PLAN FOR MIX TYPE - REFER TO SCHEDULE FOR SPECIES LIST AND SPECIFICATION, ALSO AS PER Q31
- HEDGES
REFER TO BELOW & AS PER Q31

- H1 - FAGUS SYLVATICA - 2000MM HIGH, PRECLIPPED
- H2 - ROSMARINUS OFFICINALIS - 400MM HIGH, PRECLIPPED
- H3 - TAXUS BACCATA - 700MM HIGH, PRECLIPPED
- H4 - TAXUS BACCATA - 500MM HIGH, PRECLIPPED
- H5 - TAXUS BACCATA - 1000MM HIGH, PRECLIPPED
- H6 - NATIVE HEDGE - 2000MM HIGH, PRECLIPPED
- H7 - TAXUS BACCATA - 2000MM HIGH, PRECLIPPED
- H8 - BUXUS SEMPERVIRENS - 350MM HIGH, PRECLIPPED

- EXISTING TREES AND SHRUB PLANTING
TO BE IMPROVED AND MANAGED AS PER THE ECOLOGIST RECOMMENDATIONS. REFER TO CATHERINE BICKMORES REPORT & DRAWINGS.
- MARGINAL PLANTING TO POND
REFER TO SCHEDULE FOR SPECIES LIST AND SPECIFICATION, ALSO AS PER Q31

- GREEN SCREENS
AS PER Q40
REFER TO 2157-S4-030-206

© Copyright Randle Siddoley Limited

DO NOT SCALE FROM THIS DRAWING

Figured dimensions only are to be taken from this drawing. All dimensions are to be checked on site prior to commencing any works. If in doubt, ask.

All RSL drawings to be read in conjunction with relevant RSL drawings, details, schedules & specifications.

Any discrepancies to be reported and clarified with RSL at the earliest opportunity, prior to procurement and without delay.

PLEASE NOTE: ALL PROPOSED HARD LANDSCAPE ELEMENTS ARE NOT SHOWN ON THIS DRAWING.

ADDITIONALLY THE EXISTING TREES ARE NOT SHOWN. REFER TO TREE WORKS PLAN FOR FURTHER INFORMATION. CONTRACTORS TO HAVE DEEMED TO VISITED SITE.

THIS DRAWING SHOULD BE PRINTED IN COLOUR.

Revision D Date 16/04/2018 Drawn by GH Authorised by RSL

AS PER CLOUDED

Revision C Date 04/04/2018 Drawn by NP Authorised by RSL


AS PER CLOUDED

Revision B Date 29/03/2018 Drawn by GH Authorised by RSL

AS PER CLOUDED

Revision A Date 12/03/2018 Drawn by GH Authorised by RSL

LEVELS AND MINOR AMENDMENTS

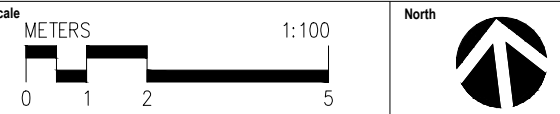

RANDLE SIDDELEY
LANDSCAPE ARCHITECTURE & CONSTRUCTION

office@randlesiddoley.co.uk www.randlesiddoley.co.uk +44 (0)20 7637 7272

Client Private Client

Project Athlone House
Hampstead Lane

Drawing General Arrangement
Soft Elements - 5 OF 12

Paper size 1:100 Job No. 2157

Date 31-01-2018 Drawn GH

Checked EW Authorised RSL

Purpose of Issue STAGE 4

Do not scale from drawing. Contractors must verify all dimensions on site before commencing any work or shop drawings. Figured dimensions are to be used in preference to scaled dimensions. If this drawing exceeds the quantities taken in any way the architects are to be informed before work is initiated.


© Randle Siddoley Associates

Drawing No. 2157-S4-020-005 Revision No. D




HISTORICAL WALL WORKS

 **EXISTING HISTORICAL WALL - TO BE REMOVED & RELOCATED**
THIS EXISTING WALL HAS BEEN APPROVED BY PLANNING TO BE REMOVED & RELOCATED. EXISTING MATERIAL TO BE RESTORED AND RE-USED IN THE CONSTRUCTION OF THE NEW WALL.

 **HISTORICAL WALL - RELOCATED**
THIS IS THE NEW LOCATION OF THE REMOVED HISTORICAL WALL IN LINE WITH THE APPROVED PLANNING PERMISSION. TO BE CONSTRUCTED FROM THE SALVAGED MATERIAL RETAINED AFTER THE REMOVAL OF THE EXISTING WALL IN LINE WITH HISTORICAL CONSULTANTS METHOD STATEMENTS - REFER TO CBA REPORT

 EXISTING PAVING LIFTED AND RE-LAID
AS PER ILLUSTRATION 'GARDENER CHRONICLE, 1928' TO REFLECT THE EXISTING PATTERN



NEW PAVING TO MATCH P3
LAID AS PER ILLUSTRATION "GARDENER CHRONICLE, 1928"
TO REFLECT THE EXISTING PATTERN

DO NOT SCALE FROM THIS DRAWING

Figured dimensions only are to be taken from this drawing. All dimensions are to be checked on site prior to commencing any works. If in doubt, ask.


All RSL drawings to be read in conjunction with relevant RSL drawings, details, schedules & specifications.

Any discrepancies to be reported and clarified with RSL at the earliest opportunity, prior to procurement and without delay.

STEPS - To reflect the existing steps to original sunken garden

Revision A Date 18-04-16 Drawn by GH Authorised by RSL

AMEDNED IN LINE WITH HISTORICAL CONSULTANTS
ADDITIONAL FEEDBACK

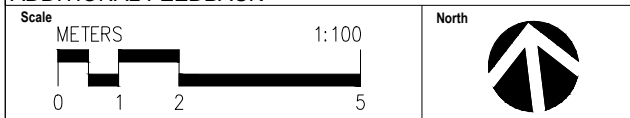Scale
METERS

RANDLE SIDDELEY
LANDSCAPE ARCHITECTURE & CONSTRUCTION

office@randlesiddley.co.uk www.randlesiddley.co.uk +44 (0)20 7627 7272

Client	Private Client
Project	Athlone House Hampstead Lane


Drawing	General Arrangement Historic Garden Wall - Removal and Re-construction
---------	--

Paper size	1:100@A1	Job No.	2157
Date	15.03.2018	Drawn	GH

Checked	EW	Authorised	RSL
Purpose of	INFORMATION		

Issue:	INTRODUCTION		
Do not scale from drawing. Contractors must verify all dimensions on site before commencing any work or shop drawings. Figured dimensions are to be used in preference to scaled dimensions. If this drawing exceeds the quantities taken in any way the architects are to be			

Informed before work is initiated. © Randle Siddeley Associates			
Drawing No.	2157-S4-010-101	Revision No.	A

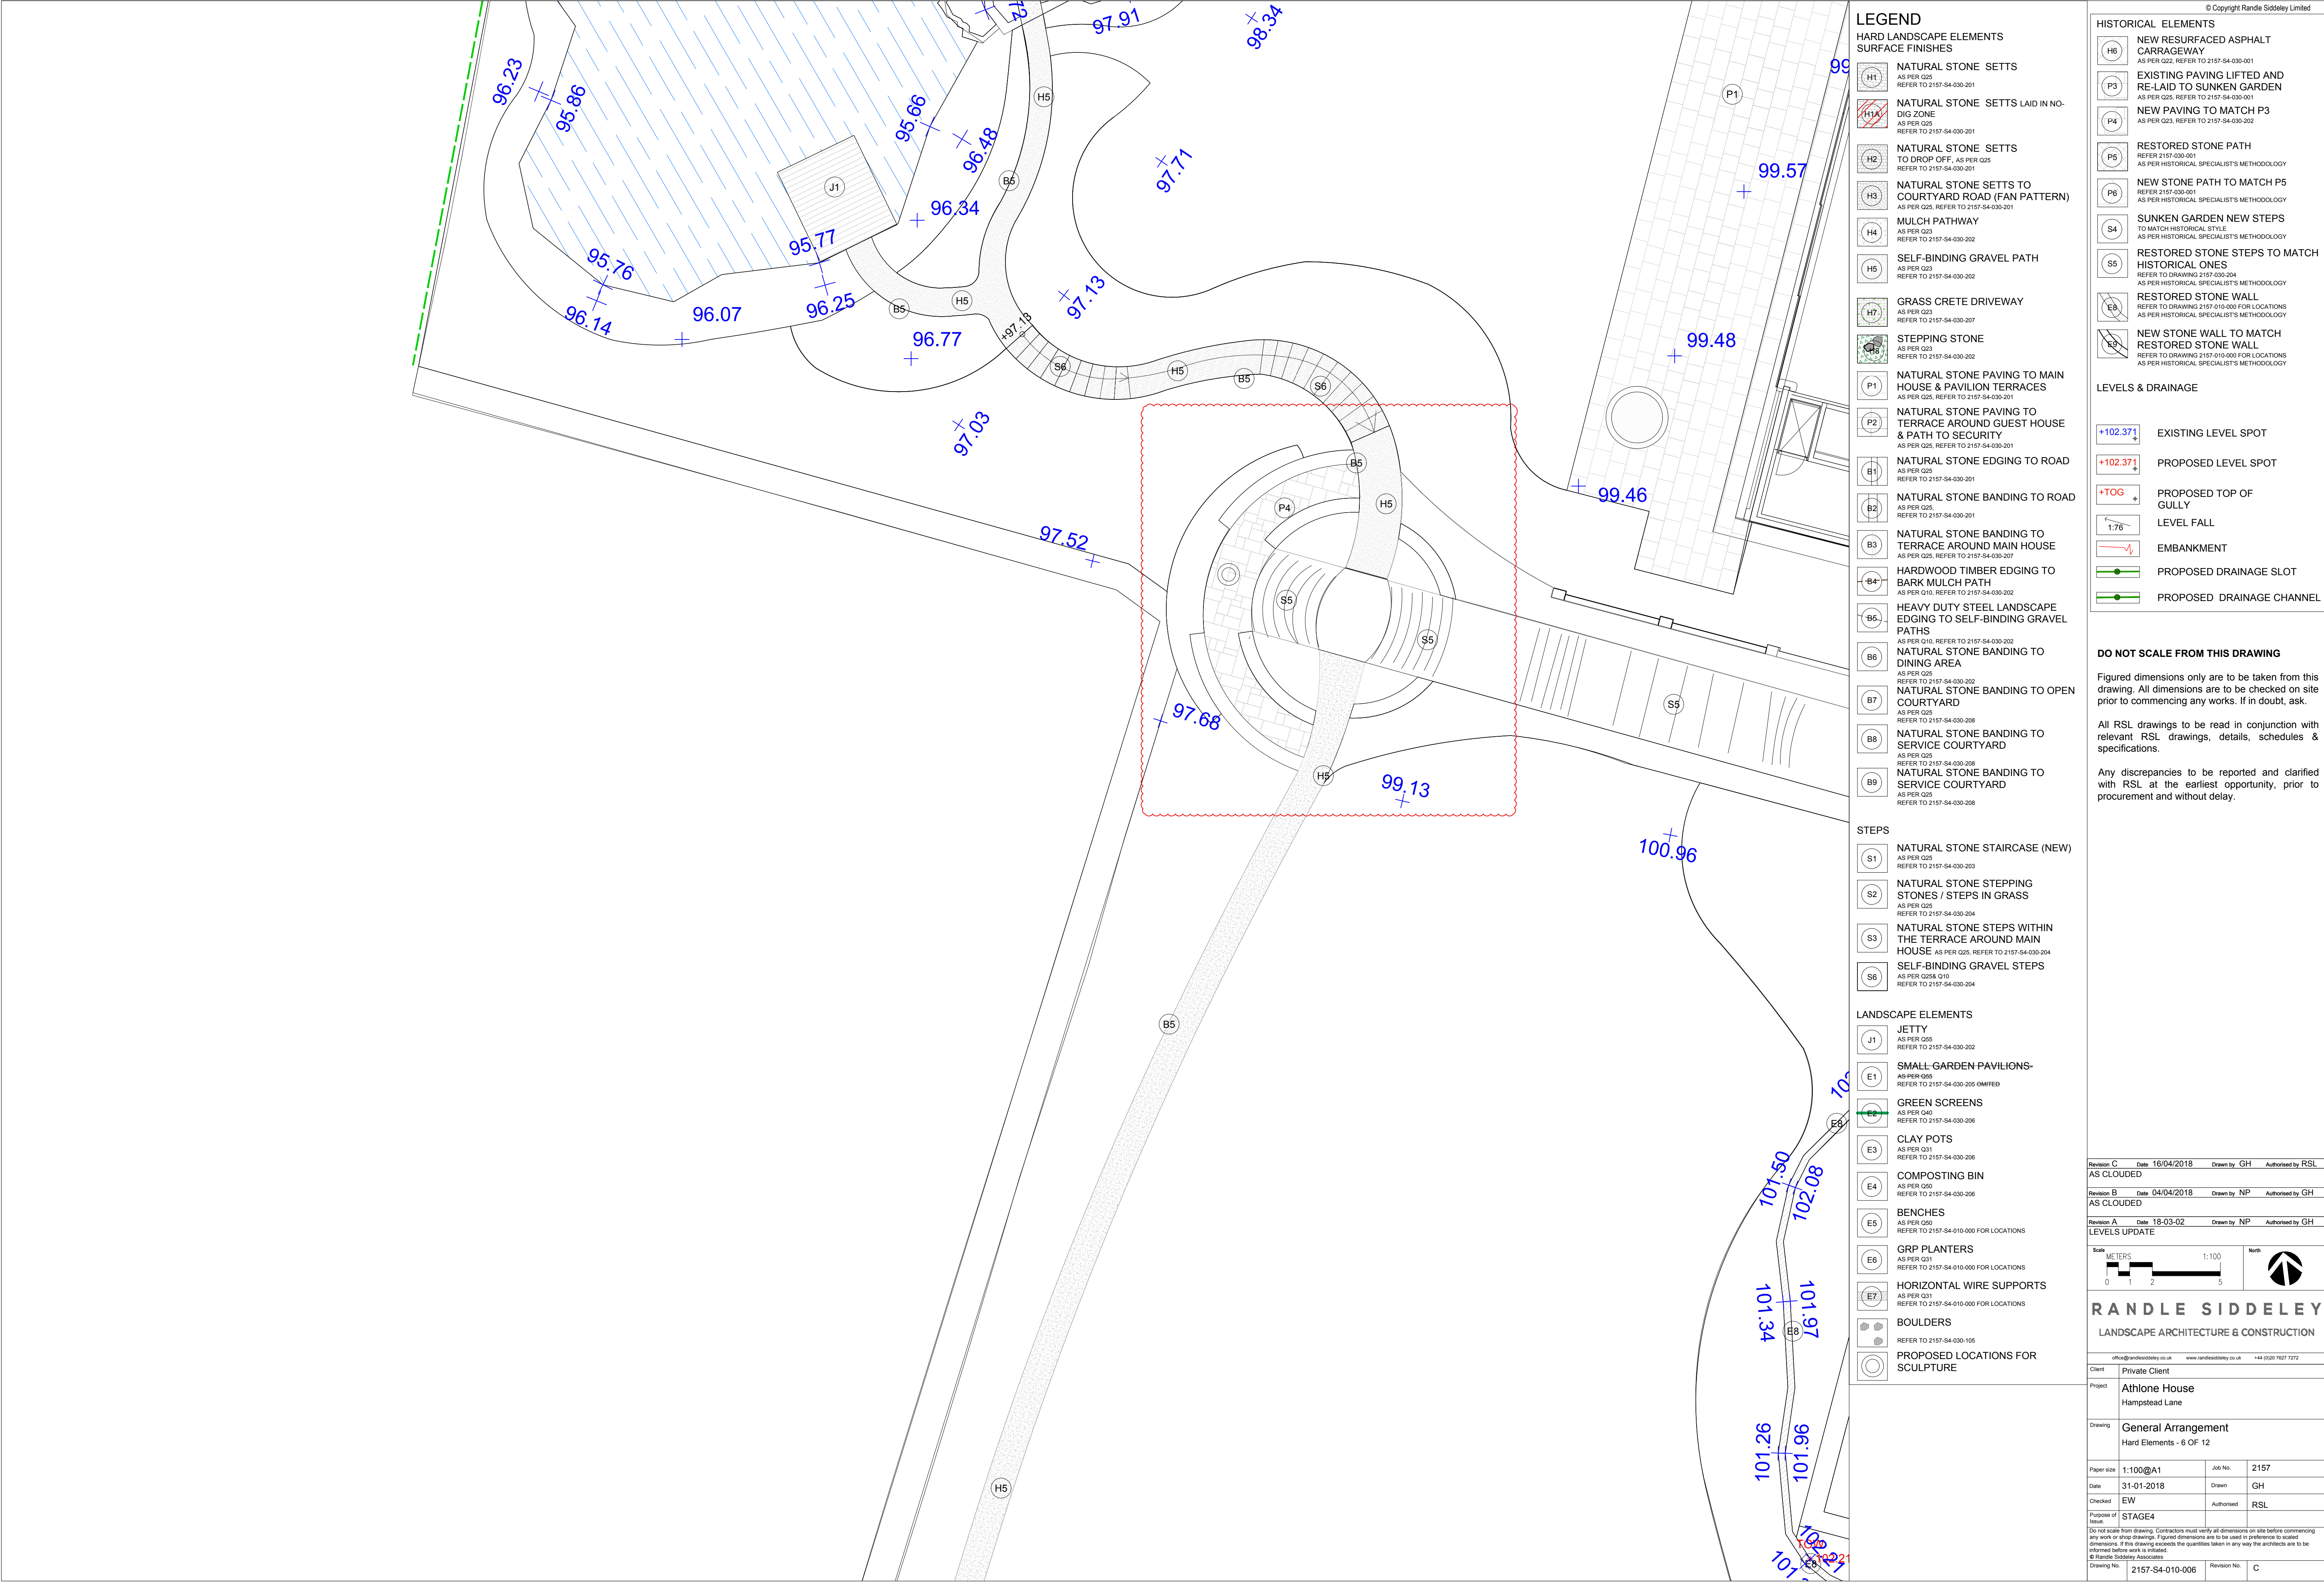

DO NOT SCALE FROM THIS DRAWING

Figured dimensions only are to be taken from this drawing. All dimensions are to be checked on site prior to commencing any works. If in doubt, ask.

All RSL drawings to be read in conjunction with relevant RSL drawings, details, schedules & specifications.

Any discrepancies to be reported and clarified with RSL at the earliest opportunity, prior to procurement and without delay.

LEGEND

HISTORICAL ELEMENTS

EXISTING ELEMENT-CARRIAGEWAY & PATH
CARRIAGEWAY & PATH HAVE HISTORICAL STATUS. BOTH CAN BE RE-SURFACED AND RE-POSITIONED IN THE GENERAL AREA. BOTH SURFACES WILL BE TO BE REMOVED WITH NEW SURFACES INSTALLED.

EXISTING ELEMENT - TO BE RESTORED
HISTORICAL STATUS - PROTECTED ELEMENT TO BE RESTORED IN LINE WITH HISTORICAL CONSULTANTS METHOD STATEMENTS AND DETAILS. REFER TO CATHERINE BLOOMER'S REPORT.

EXISTING ELEMENT - TO BE REMOVED
THESE HISTORICAL ELEMENTS HAVE HISTORICAL STATUS HOWEVER THEY HAVE BEEN APPROVED BY PLANNING TO BE REMOVED.

PLEASE NOTE THIS DRAWING WILL NEED TO BE PRINTED IN COLOUR.

CONCRETE TO BE REMOVED FROM PULHAMITE ROCK IN LINE WITH HISTORICAL CONSULTANTS RECOMMENDATIONS
PULHAMITE STONE TO BE RESTORED

TREE STUMPS & MARKER POSTS TO BE RETAINED

PATH TO BE RESTORED

WALL TO BE RESTORED

WELL HEAD TO BE PROTECTED AND RESTORED

POND

STEPS TO BE RESTORED

LOW WALL TO BE RESTORED

STONE PAVING TO BE LIFTED AND RE-LAID - REFER TO RSL DETAIL AND SPECIFICATION

WALL TO BE RESTORED

WALL TO BE RESTORED

STEPS TO BE RESTORED

EXISTING PATH SURFACE TO BE REMOVED AND REPLACED - REFER TO RSL DETAIL AND SPECIFICATION

STEPS TO BE RESTORED

MILNER FOLLY TOWER TO BE RESTORED

STEPS TO BE REMOVED DURING CONSTRUCTION AND REINSTATED, REFER TO RSL DETAIL

Revision B Date 29/03/2018 Drawn by GH Authorised by RSL
UPDATE TO HISTORIC FEATURES AS CLOUDED

Revision A Date 12/03/2018 Drawn by GH Authorised by RSL
UPDATE TO HISTORIC FEATURES

Scale METERS 1:400 North
0 4 8 20

RANDLE SIDDELEY
LANDSCAPE ARCHITECTURE & CONSTRUCTION

office@randlesiddoley.co.uk www.randlesiddoley.co.uk +44 (0)20 7637 7272

Client Private Client

Project Athlone House
Hampstead Lane

Drawing Site Plan - Historical Elements

Paper size 1:400@A1 Job No. 2157

Date 31-01-2018 Drawn GH

Checked EW Authorised RSL

Purpose of Issue STAGE 4

Do not scale from drawing. Contractors must verify all dimensions on site before commencing any work or shop drawings. Figured dimensions are to be used in preference to scaled dimensions. If this drawing exceeds the quantities taken in any way the architects are to be informed before work is initiated.
© Randle Siddoley Associates

Drawing No. 2157-S4-000-003 Revision No. B