

Notes


These plans and specifications prepared by Robert Dye Architects LLP as instruments of professional service shall remain the property of Robert Dye Architects LLP.

These plans may not be copied or re-used without the express written consent of Robert Dye Architects LLP. The use of these plans for construction is permitted only when specifically released for construction reference by a dated authorised signature.

These plans are project and site specific and shall only be used for their intended purpose unless otherwise permitted by written consent of Robert Dye Architects LLP.

All dimensions shown are indicative and must be double checked on site by the contractor. Any inconsistencies found must be reported to Robert Dye Architects LLP.

DO NOT SCALE FROM THE DRAWING

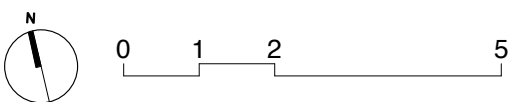

Rev	Date	Notes	robertdye	
A	29.08.17	Front balcony removed	Robert Dye Architects LLP 4 Ella Mews, Cressy Road London NW3 2NH	
B	31.08.17	Rear balcony removed	tel: 020 7267 9388 fax: 020 7267 9345	
C	11.10.17	In-line skylights flush with the roof	www.robertdye.com email: info@robertdye.com	
			project	project no
			25/25A Willow Road	270
			drawing	scale
			Proposed Roof	1:100@A3
				drawn by
				JO
			drawing no	rev
			PA 004	C
				date
				August 2017
				dwg status
				Planning



Notes

These plans and specifications prepared by Robert Dye Architects LLP as instruments of professional service shall remain the property of Robert Dye Architects LLP.

These plans may not be copied or re-used without the express written consent of Robert Dye Architects LLP. The use of these plans for construction is permitted only when specifically released for construction reference by a dated authorised signature.

These plans are project and site specific and shall only be used for their intended purpose unless otherwise permitted by written consent of Robert Dye Architects LLP.

All dimensions shown are indicative and must be double checked on site by the contractor. Any inconsistencies found must be reported to Robert Dye Architects LLP.

DO NOT SCALE FROM THE DRAWING



Rev	Date	Notes
A	29.09.17	Front elevation revised as per PA 2016
B	11.10.17	In-line skylights flush with the roof

robertdye	
Robert Dye Architects LLP 4 Ella Mews, Cressy Road London NW3 2NH	
tel: 020 7267 9388	www.robertdye.com
fax: 020 7267 9345	email: info@robertdye.com
project	project no
25/25A Willow Road	270
drawing	scale
Proposed Boundary Elevation	1:100 @ A3
	drawn by
	JO
drawing no	rev
PA 203	B
date	date
	August 2017
dwg status	Planning



Notes

These plans and specifications prepared by Robert Dye Architects LLP as instruments of professional service shall remain the property of Robert Dye Architects LLP.

These plans may not be copied or re-used without the express written consent of Robert Dye Architects LLP. The use of these plans for construction is permitted only when specifically released for construction reference by a dated authorised signature.

These plans are project and site specific and shall only be used for their intended purpose unless otherwise permitted by written consent of Robert Dye Architects LLP.


All dimensions shown are indicative and must be double checked on site by the contractor. Any inconsistencies found must be reported to Robert Dye Architects LLP.

DO NOT SCALE FROM THE DRAWING



Rev	Date	Notes
A	31.08.17	Balcony removed, parapet as per existing height
B	29.09.17	Front infill changed to timber doors
C	11.10.17	In-line skylights flush with the roof

robertdye		Robert Dye Architects LLP 4 Ella Mews, Cressy Road London NW3 2NH	
tel: 020 7267 9388		www.robertdye.com	
fax: 020 7267 9345		email: info@robertdye.com	
project	25/25A Willow Road	project no	270
drawing	Proposed Front Elevation	scale	1:100 @ A3
		drawn by	JO
drawing no	PA 201	rev	C
		date	August 2017
		dwg status	Planning

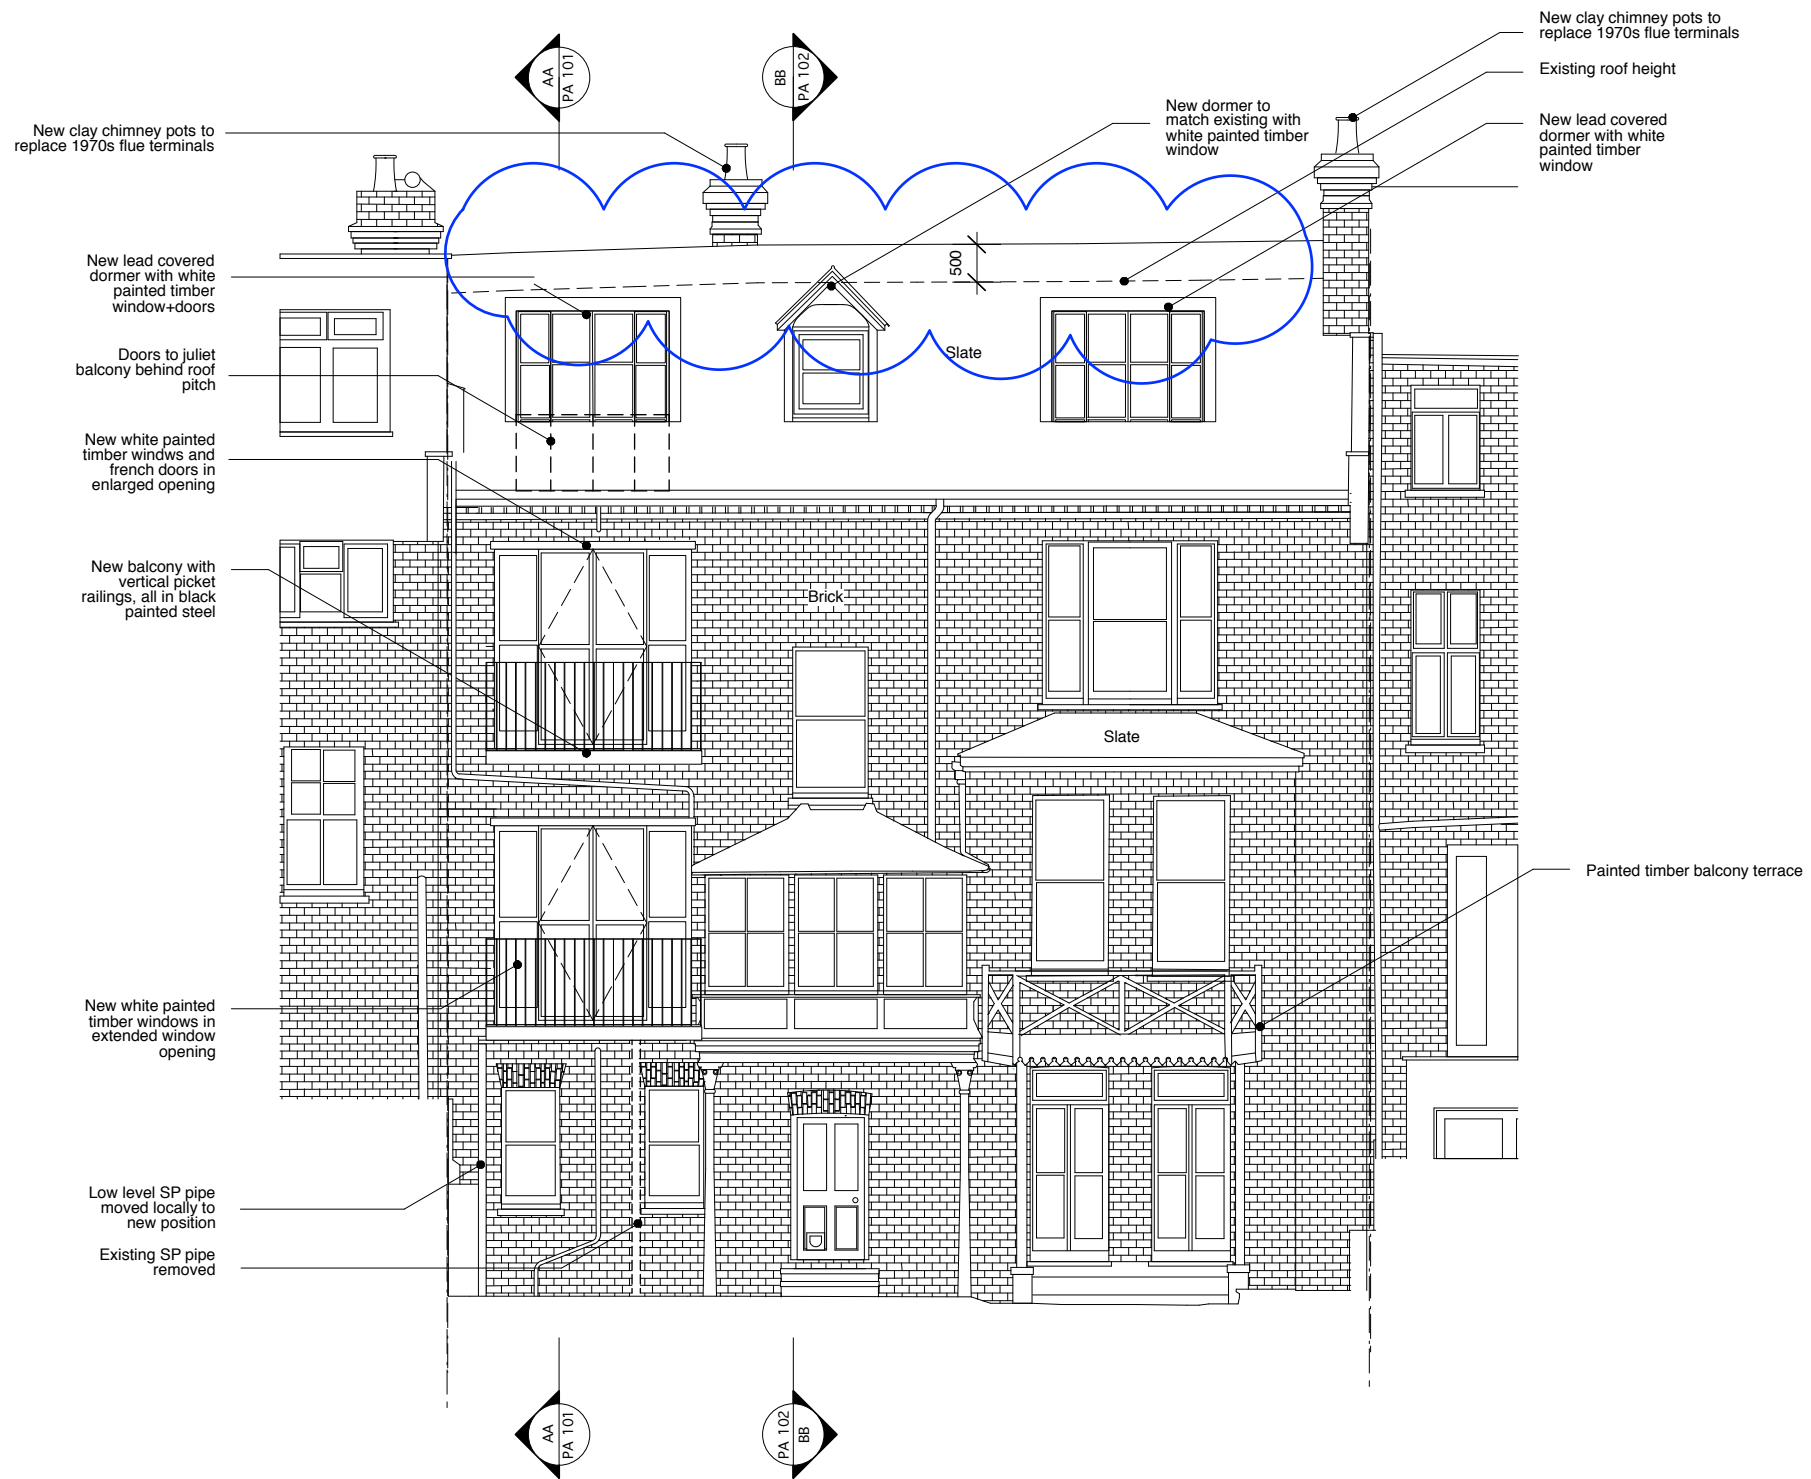

Notes

These plans and specifications prepared by Robert Dye Architects LLP as instruments of professional service shall remain the property of Robert Dye Architects LLP.

These plans may not be copied or re-used without the express written consent of Robert Dye Architects LLP. The use of these plans for construction is permitted only when specifically released for construction reference by a dated authorised signature.

These plans are project and site specific and shall only be used for their intended purpose unless otherwise permitted by written consent of Robert Dye Architects LLP.

All dimensions shown are indicative and must be double checked on site by the contractor. Any inconsistencies found must be reported to Robert Dye Architects LLP.

DO NOT SCALE FROM THE DRAWING




Rev	Date	Notes
A	31.08.17	1st floor balcony removed. 1st + ground floor juliet balconies added. Parapet as per existing height, dormers adjusted
B	11.10.17	In-line skylights flush with the roof

robertdye
 Robert Dye Architects LLP
 4 Ella Mews, Cressy Road London NW3 2NH
 tel: 020 7267 9388
 fax: 020 7267 9345
 www.robertdye.com
 email: info@robertdye.com

project **25/25A Willow Road** project no **270**

drawing **Proposed Rear Elevation** scale **1:100 @ A3**
 drawn by **JO**

drawing no **PA 202** rev **B** date **August 2017**
 dwg status **Planning**

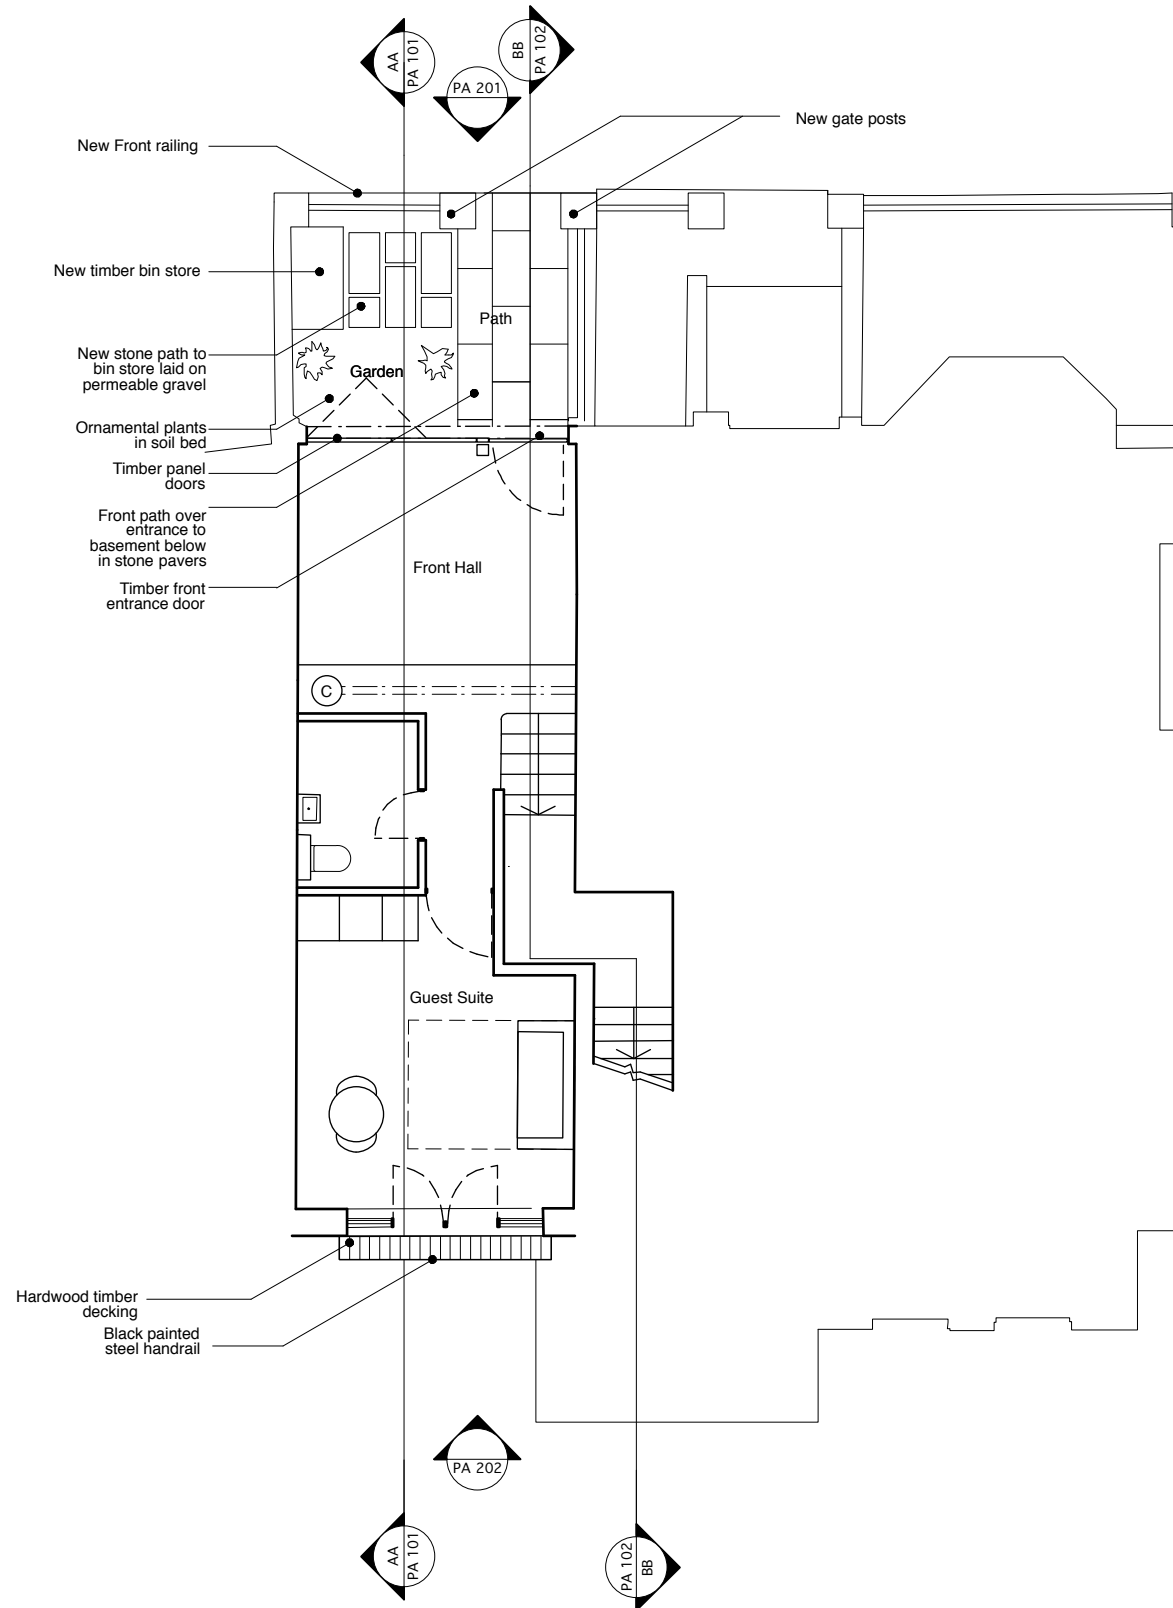

Notes


These plans and specifications prepared by Robert Dye Architects LLP as instruments of professional service shall remain the property of Robert Dye Architects LLP.

These plans may not be copied or re-used without the express written consent of Robert Dye Architects LLP. The use of these plans for construction is permitted only when specifically released for construction reference by a dated authorised signature.

These plans are project and site specific and shall only be used for their intended purpose unless otherwise permitted by written consent of Robert Dye Architects LLP.


All dimensions shown are indicative and must be double checked on site by the contractor. Any inconsistencies found must be reported to Robert Dye Architects LLP.

DO NOT SCALE FROM THE DRAWING

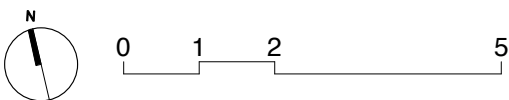


Rev	Date	Notes
A	31.08.17	Juliet balcony added
B	29.09.17	Timber doors added to front opening


robertdye		Robert Dye Architects LLP 4 Ella Mews, Cressy Road London NW3 2NH	
tel: 020 7267 9388		www.robertdye.com	
fax: 020 7267 9345		email: info@robertdye.com	
project	25/25A Willow Road	project no	270
drawing	Proposed Ground Floor	scale	1:100@A3
		drawn by	JO
drawing no	PA 001	rev	B
		date	August 2017
		dwg status	Planning

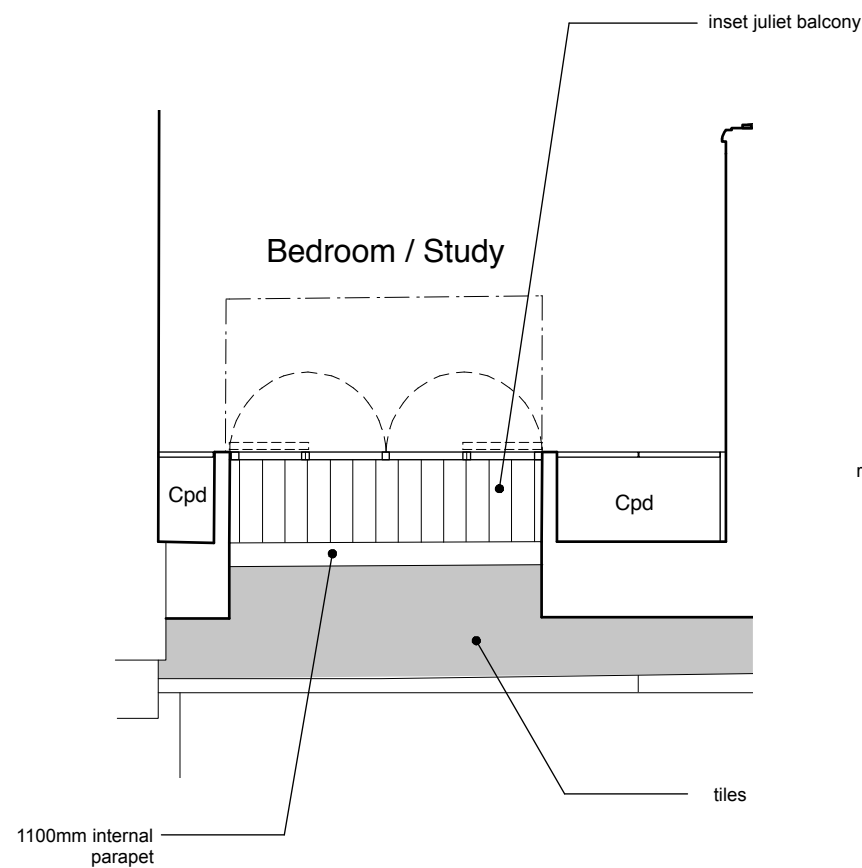

Plan 1:50

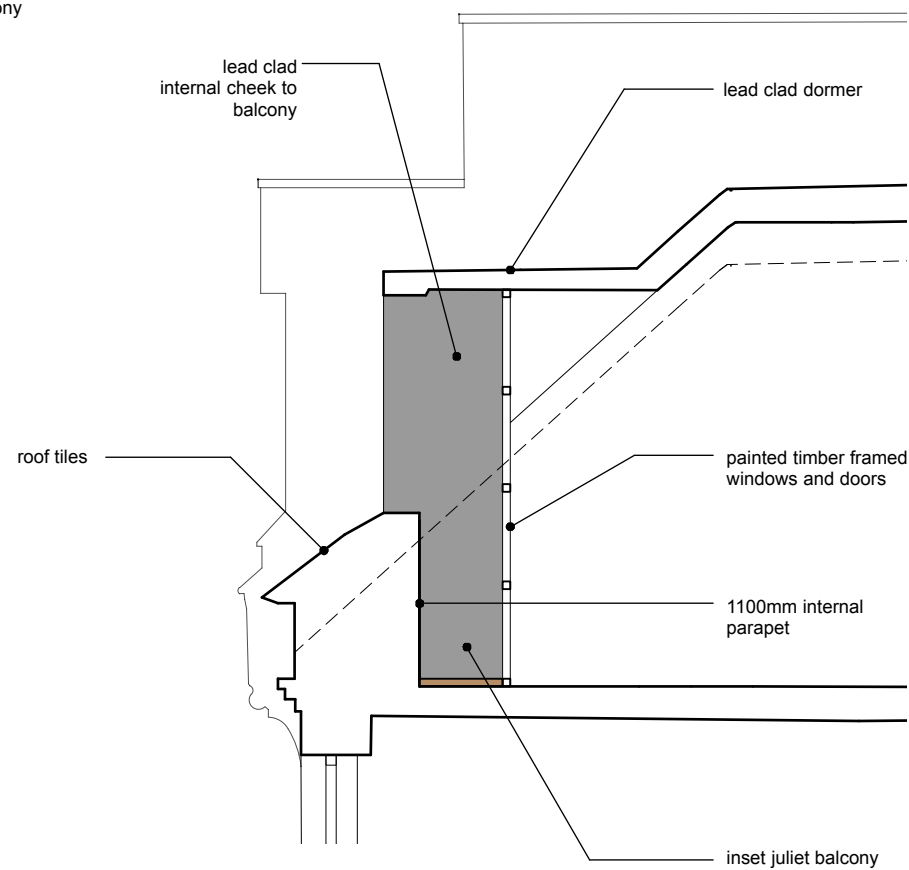

Section 1:50

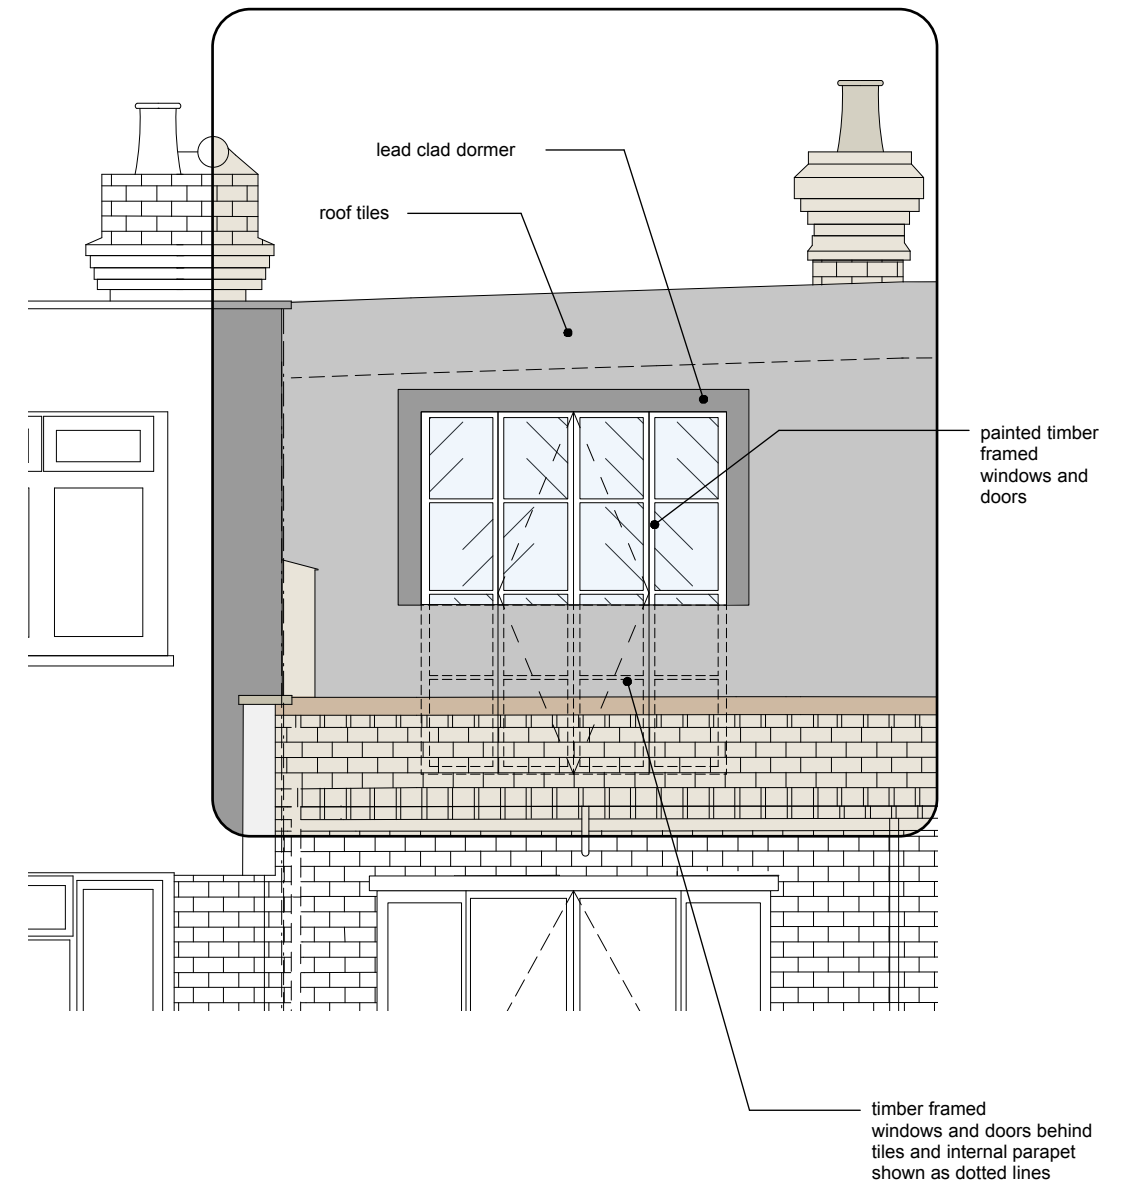

Rear Elevation 1:50

Notes


These plans and specifications prepared by Robert Dye Architects LLP as instruments of professional service shall remain the property of Robert Dye Architects LLP.

These plans may not be copied or re-used without the express written consent of Robert Dye Architects LLP. The use of these plans for construction is permitted only when specifically released for construction reference by a dated authorised signature.


These plans are project and site specific and shall only be used for their intended purpose unless otherwise permitted by written consent of Robert Dye Architects LLP.

All dimensions shown are indicative and must be double checked on site by the contractor. Any inconsistencies found must be reported to Robert Dye Architects LLP.

DO NOT SCALE FROM THE DRAWING

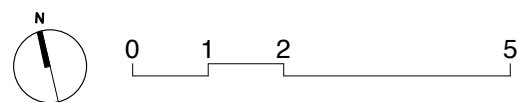

Rev	Date	Notes	robertdye	
			Robert Dye Architects LLP 4 Ella Mews, Cressy Road London NW3 2NH	
			tel: 020 7267 9388 fax: 020 7267 9345	www.robertdye.com email: info@robertdye.com
			project 25/25A Willow Road	project no 270
			drawing Proposed Juliette Balcony 1:50 Extracts	scale 1:50 @ A3 drawn by ES
			drawing no PA 301	date August 2017 dwg status Planning

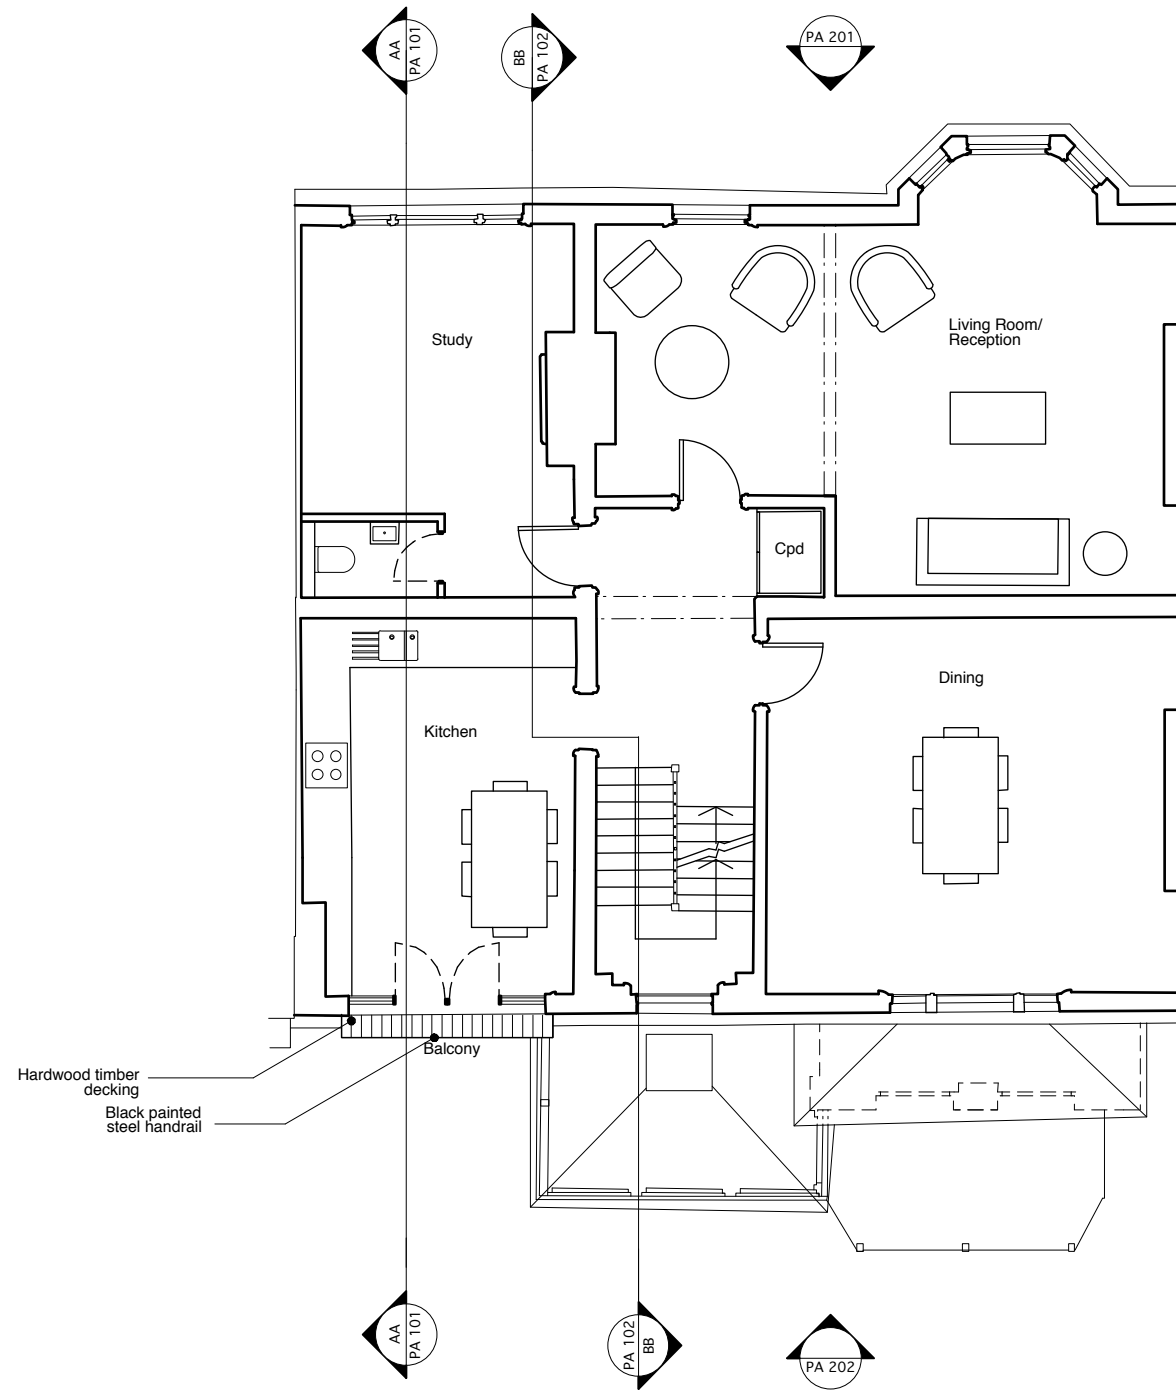

Notes


These plans and specifications prepared by Robert Dye Architects LLP as instruments of professional service shall remain the property of Robert Dye Architects LLP.

These plans may not be copied or re-used without the express written consent of Robert Dye Architects LLP. The use of these plans for construction is permitted only when specifically released for construction reference by a dated authorised signature.


These plans are project and site specific and shall only be used for their intended purpose unless otherwise permitted by written consent of Robert Dye Architects LLP.

All dimensions shown are indicative and must be double checked on site by the contractor. Any inconsistencies found must be reported to Robert Dye Architects LLP.

DO NOT SCALE FROM THE DRAWING

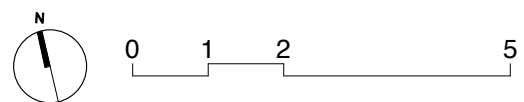

Rev	Date	Notes	robertdye	
A	31.08.17	Balcony replaced with Juliet balcony.	Robert Dye Architects LLP 4 Ella Mews, Cressy Road London NW3 2NH	
			tel: 020 7267 9388 fax: 020 7267 9345	www.robertdye.com email: info@robertdye.com
			project 25/25A Willow Road	project no 270
			drawing Proposed First Floor	scale 1:100@A3 drawn by JO
			drawing no PA 002	rev A date August 2017 dwg status Planning

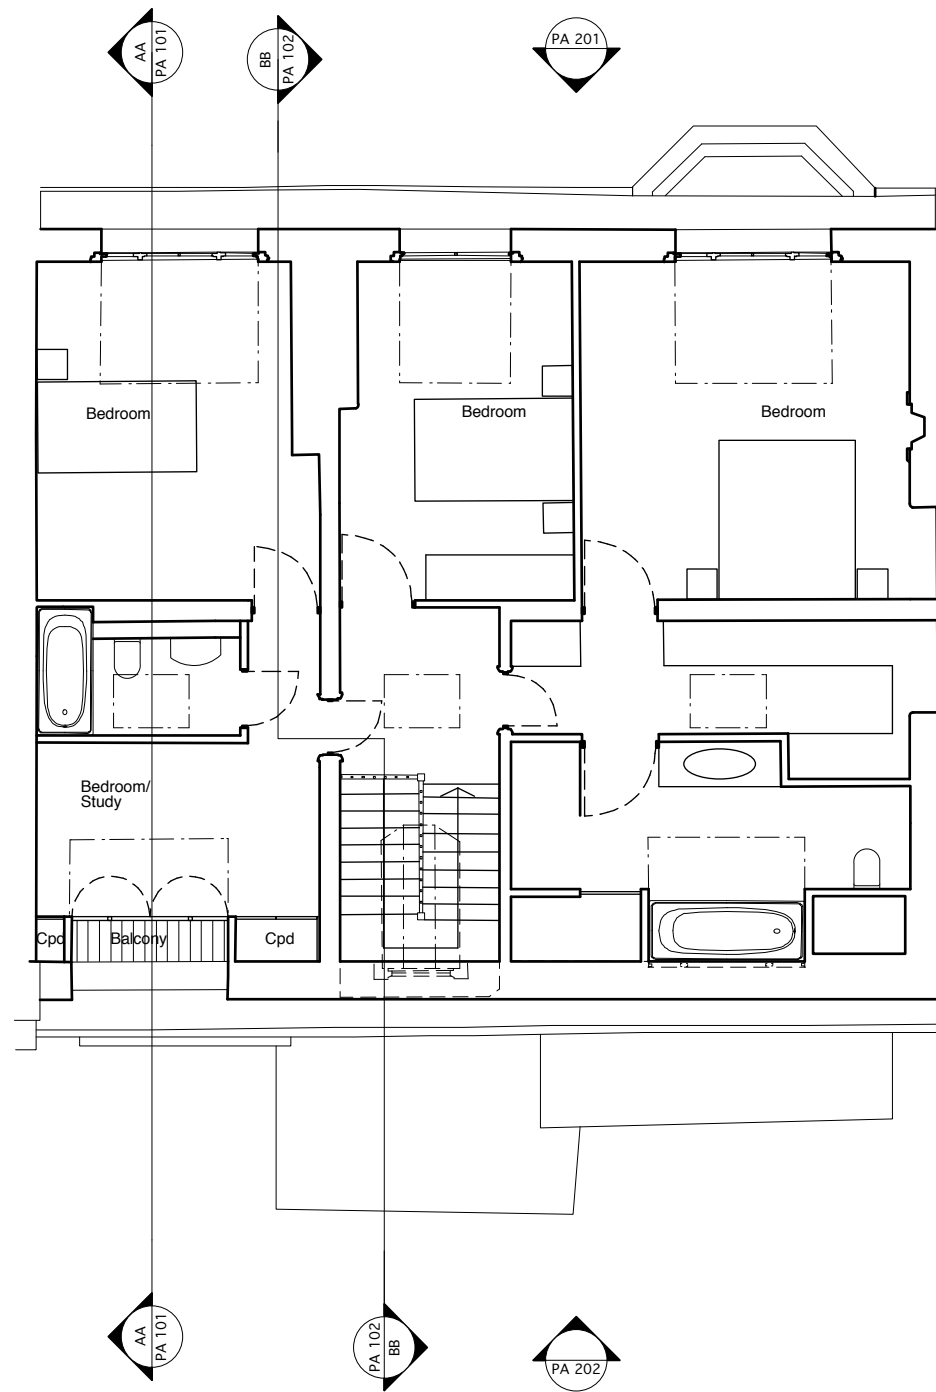

Notes


These plans and specifications prepared by Robert Dye Architects LLP as instruments of professional service shall remain the property of Robert Dye Architects LLP.

These plans may not be copied or re-used without the express written consent of Robert Dye Architects LLP. The use of these plans for construction is permitted only when specifically released for construction reference by a dated authorised signature.

These plans are project and site specific and shall only be used for their intended purpose unless otherwise permitted by written consent of Robert Dye Architects LLP.


All dimensions shown are indicative and must be double checked on site by the contractor. Any inconsistencies found must be reported to Robert Dye Architects LLP.

DO NOT SCALE FROM THE DRAWING

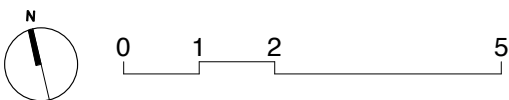

Rev	Date	Notes
A	29.09.17	Front balcony removed
B	31.08.17	Rear balcony removed

robertdye		Robert Dye Architects LLP 4 Ella Mews, Cressy Road London NW3 2NH
tel: 020 7267 9388		www.robertdye.com
fax: 020 7267 9345		email: info@robertdye.com
project	25/25A Willow Road	project no 270
drawing	Proposed Second Floor	scale 1:100@A3
		drawn by JO
drawing no	PA 003	rev B
		date August 2017
		dwg status Planning

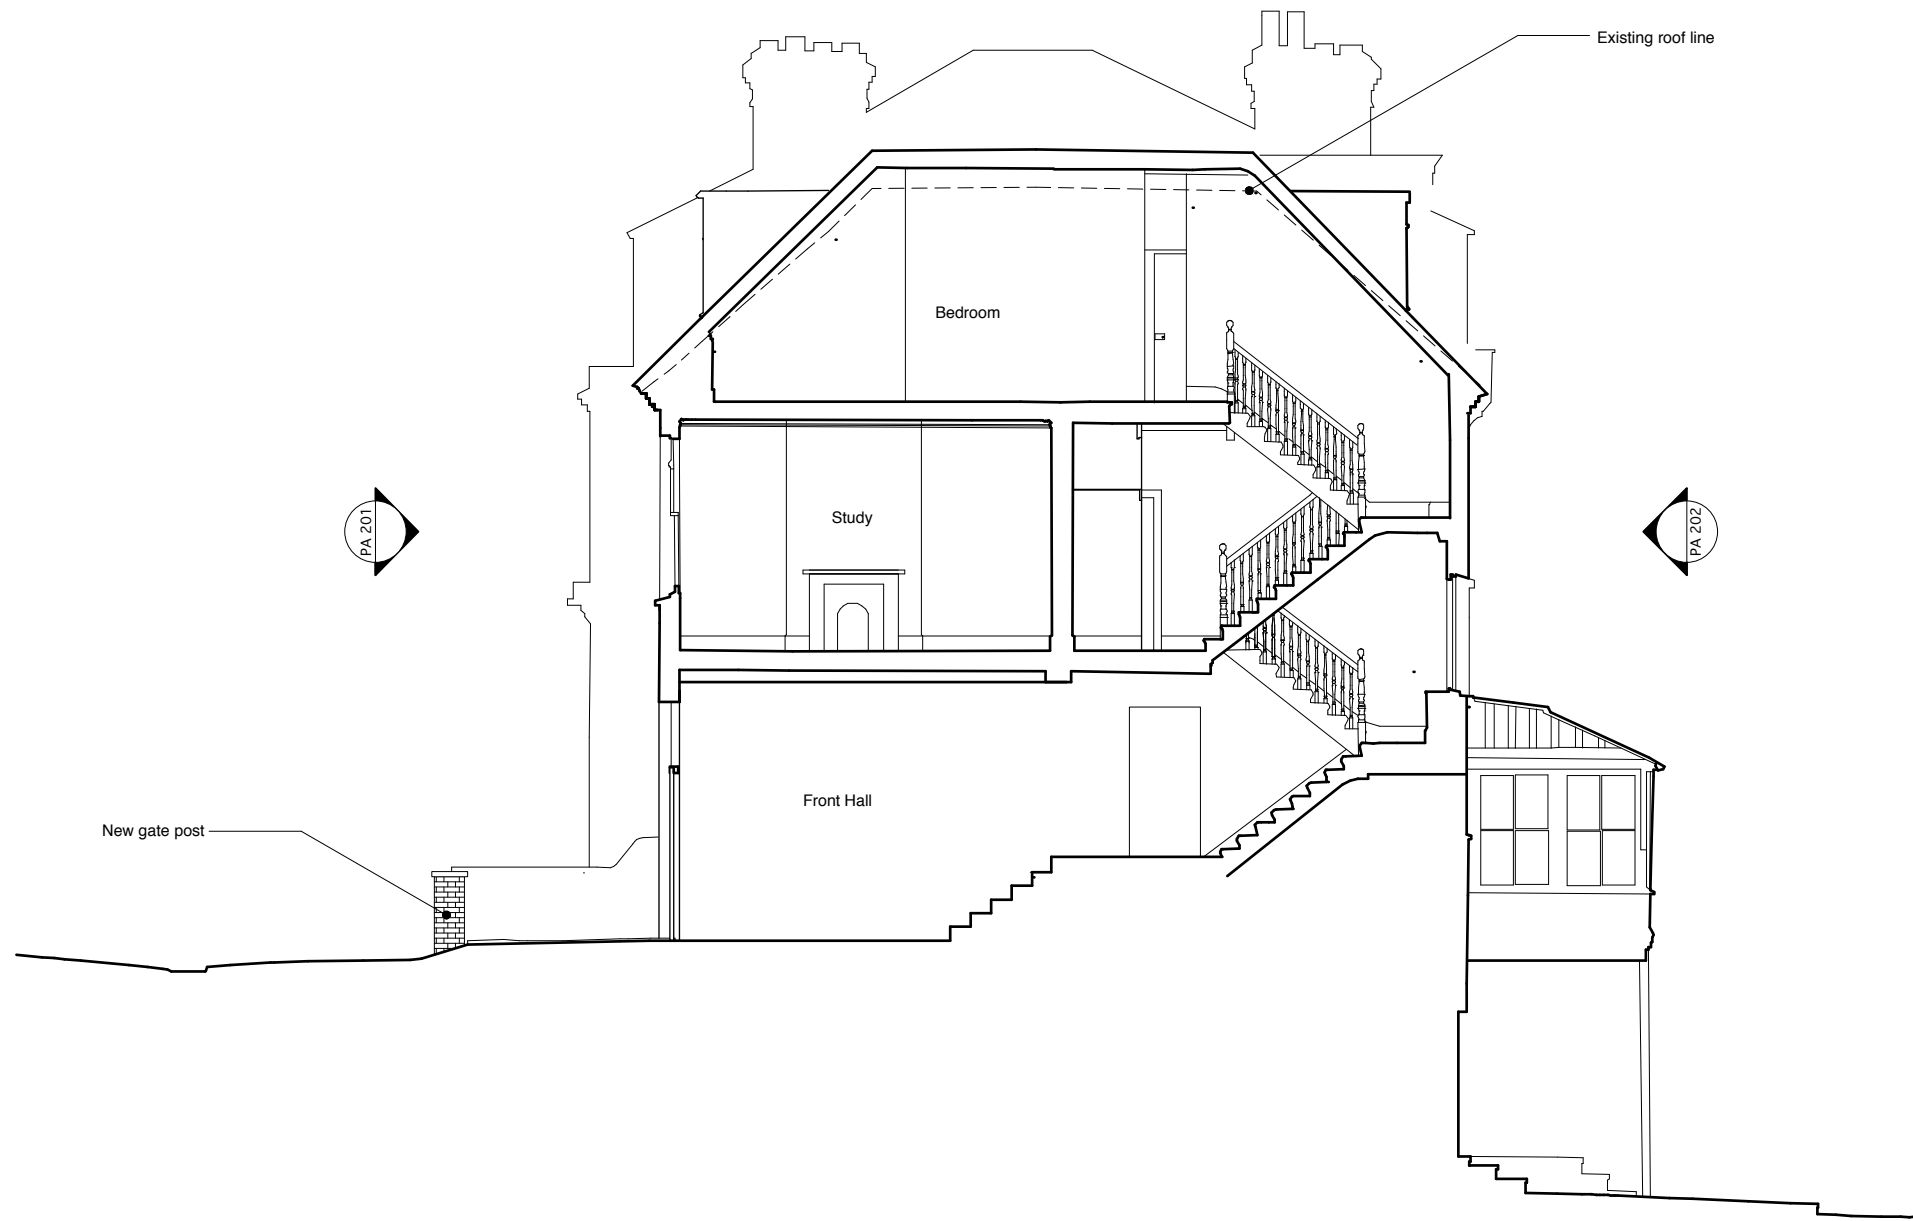

Notes

These plans and specifications prepared by Robert Dye Architects LLP as instruments of professional service shall remain the property of Robert Dye Architects LLP.

These plans may not be copied or re-used without the express written consent of Robert Dye Architects LLP. The use of these plans for construction is permitted only when specifically released for construction reference by a dated authorised signature.

These plans are project and site specific and shall only be used for their intended purpose unless otherwise permitted by written consent of Robert Dye Architects LLP.

All dimensions shown are indicative and must be double checked on site by the contractor. Any inconsistencies found must be reported to Robert Dye Architects LLP.

DO NOT SCALE FROM THE DRAWING



Rev	Date	Notes
A	31.08.17	Eaves parapets as per existing heights
B	29.09.17	Timber front doors added

robertdye		Robert Dye Architects LLP 4 Ella Mews, Cressy Road London NW3 2NH	
tel: 020 7267 9388		www.robertdye.com	
fax: 020 7267 9345		email: info@robertdye.com	
project	25/25A Willow Road	project no	270
drawing	Proposed Section BB	scale	1:100@A3
		drawn by	JO
drawing no	PA 102	rev	B
		date	August 2017
		dwg status	Planning