





0m 1m 2m 3m 4m 5m
1:50 scale

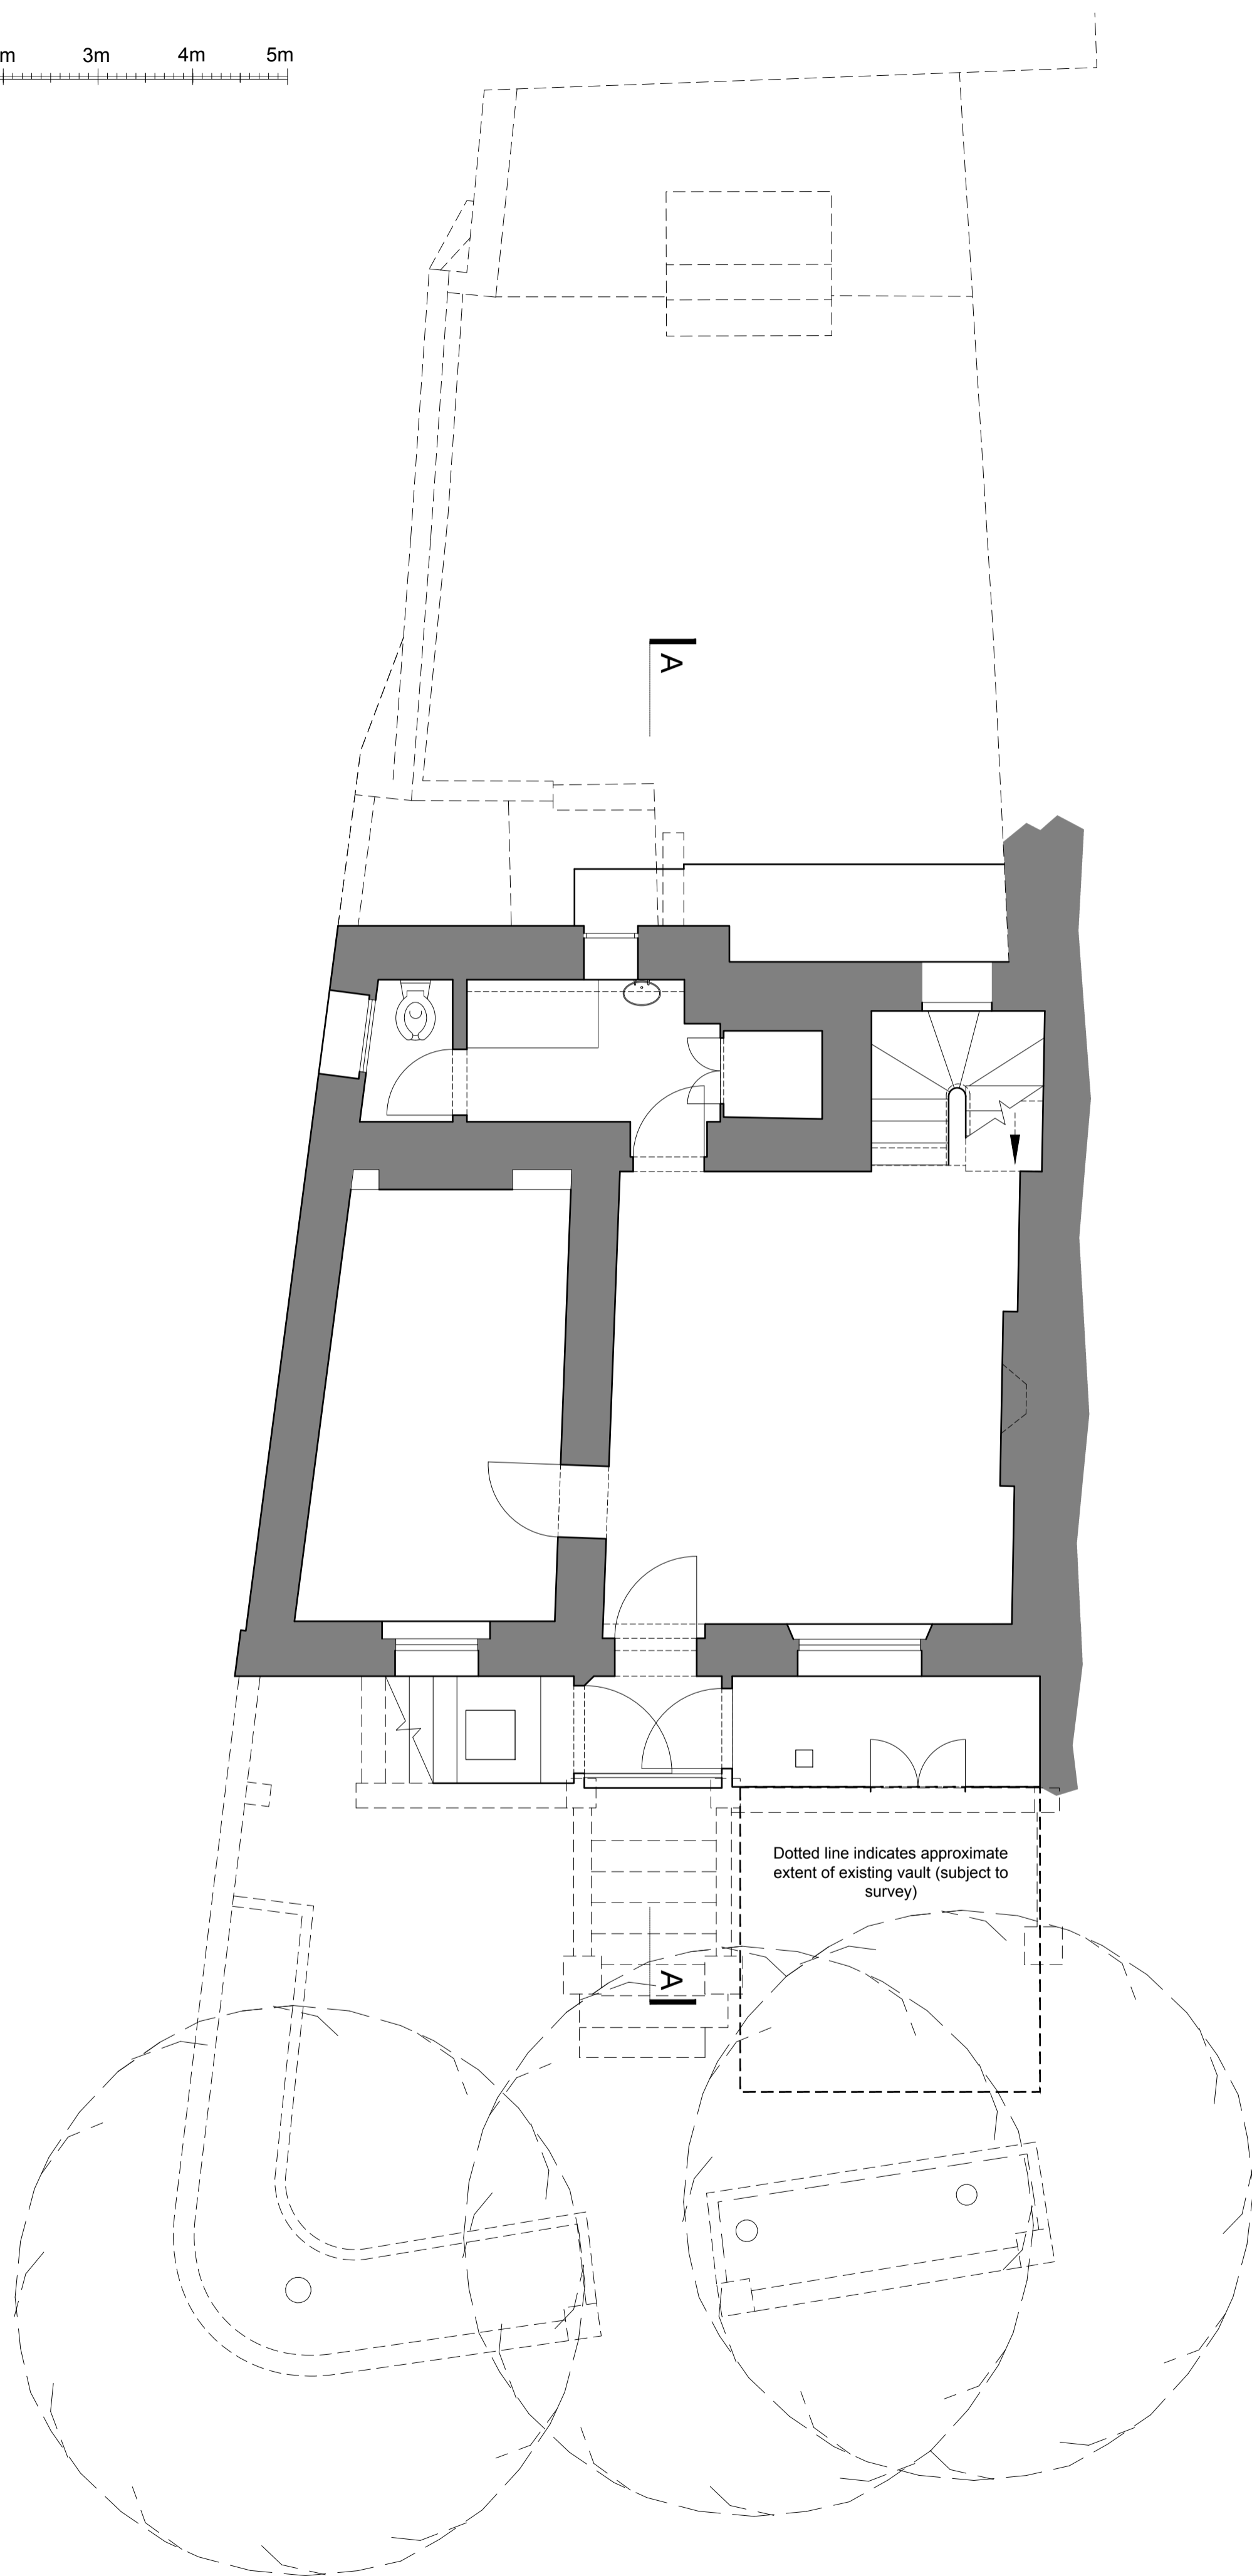


Existing Lower Ground Floor Plan

1:50

Key

-  Existing wall to be retained
-  Proposed new wall
-  Denotes area to be demolished

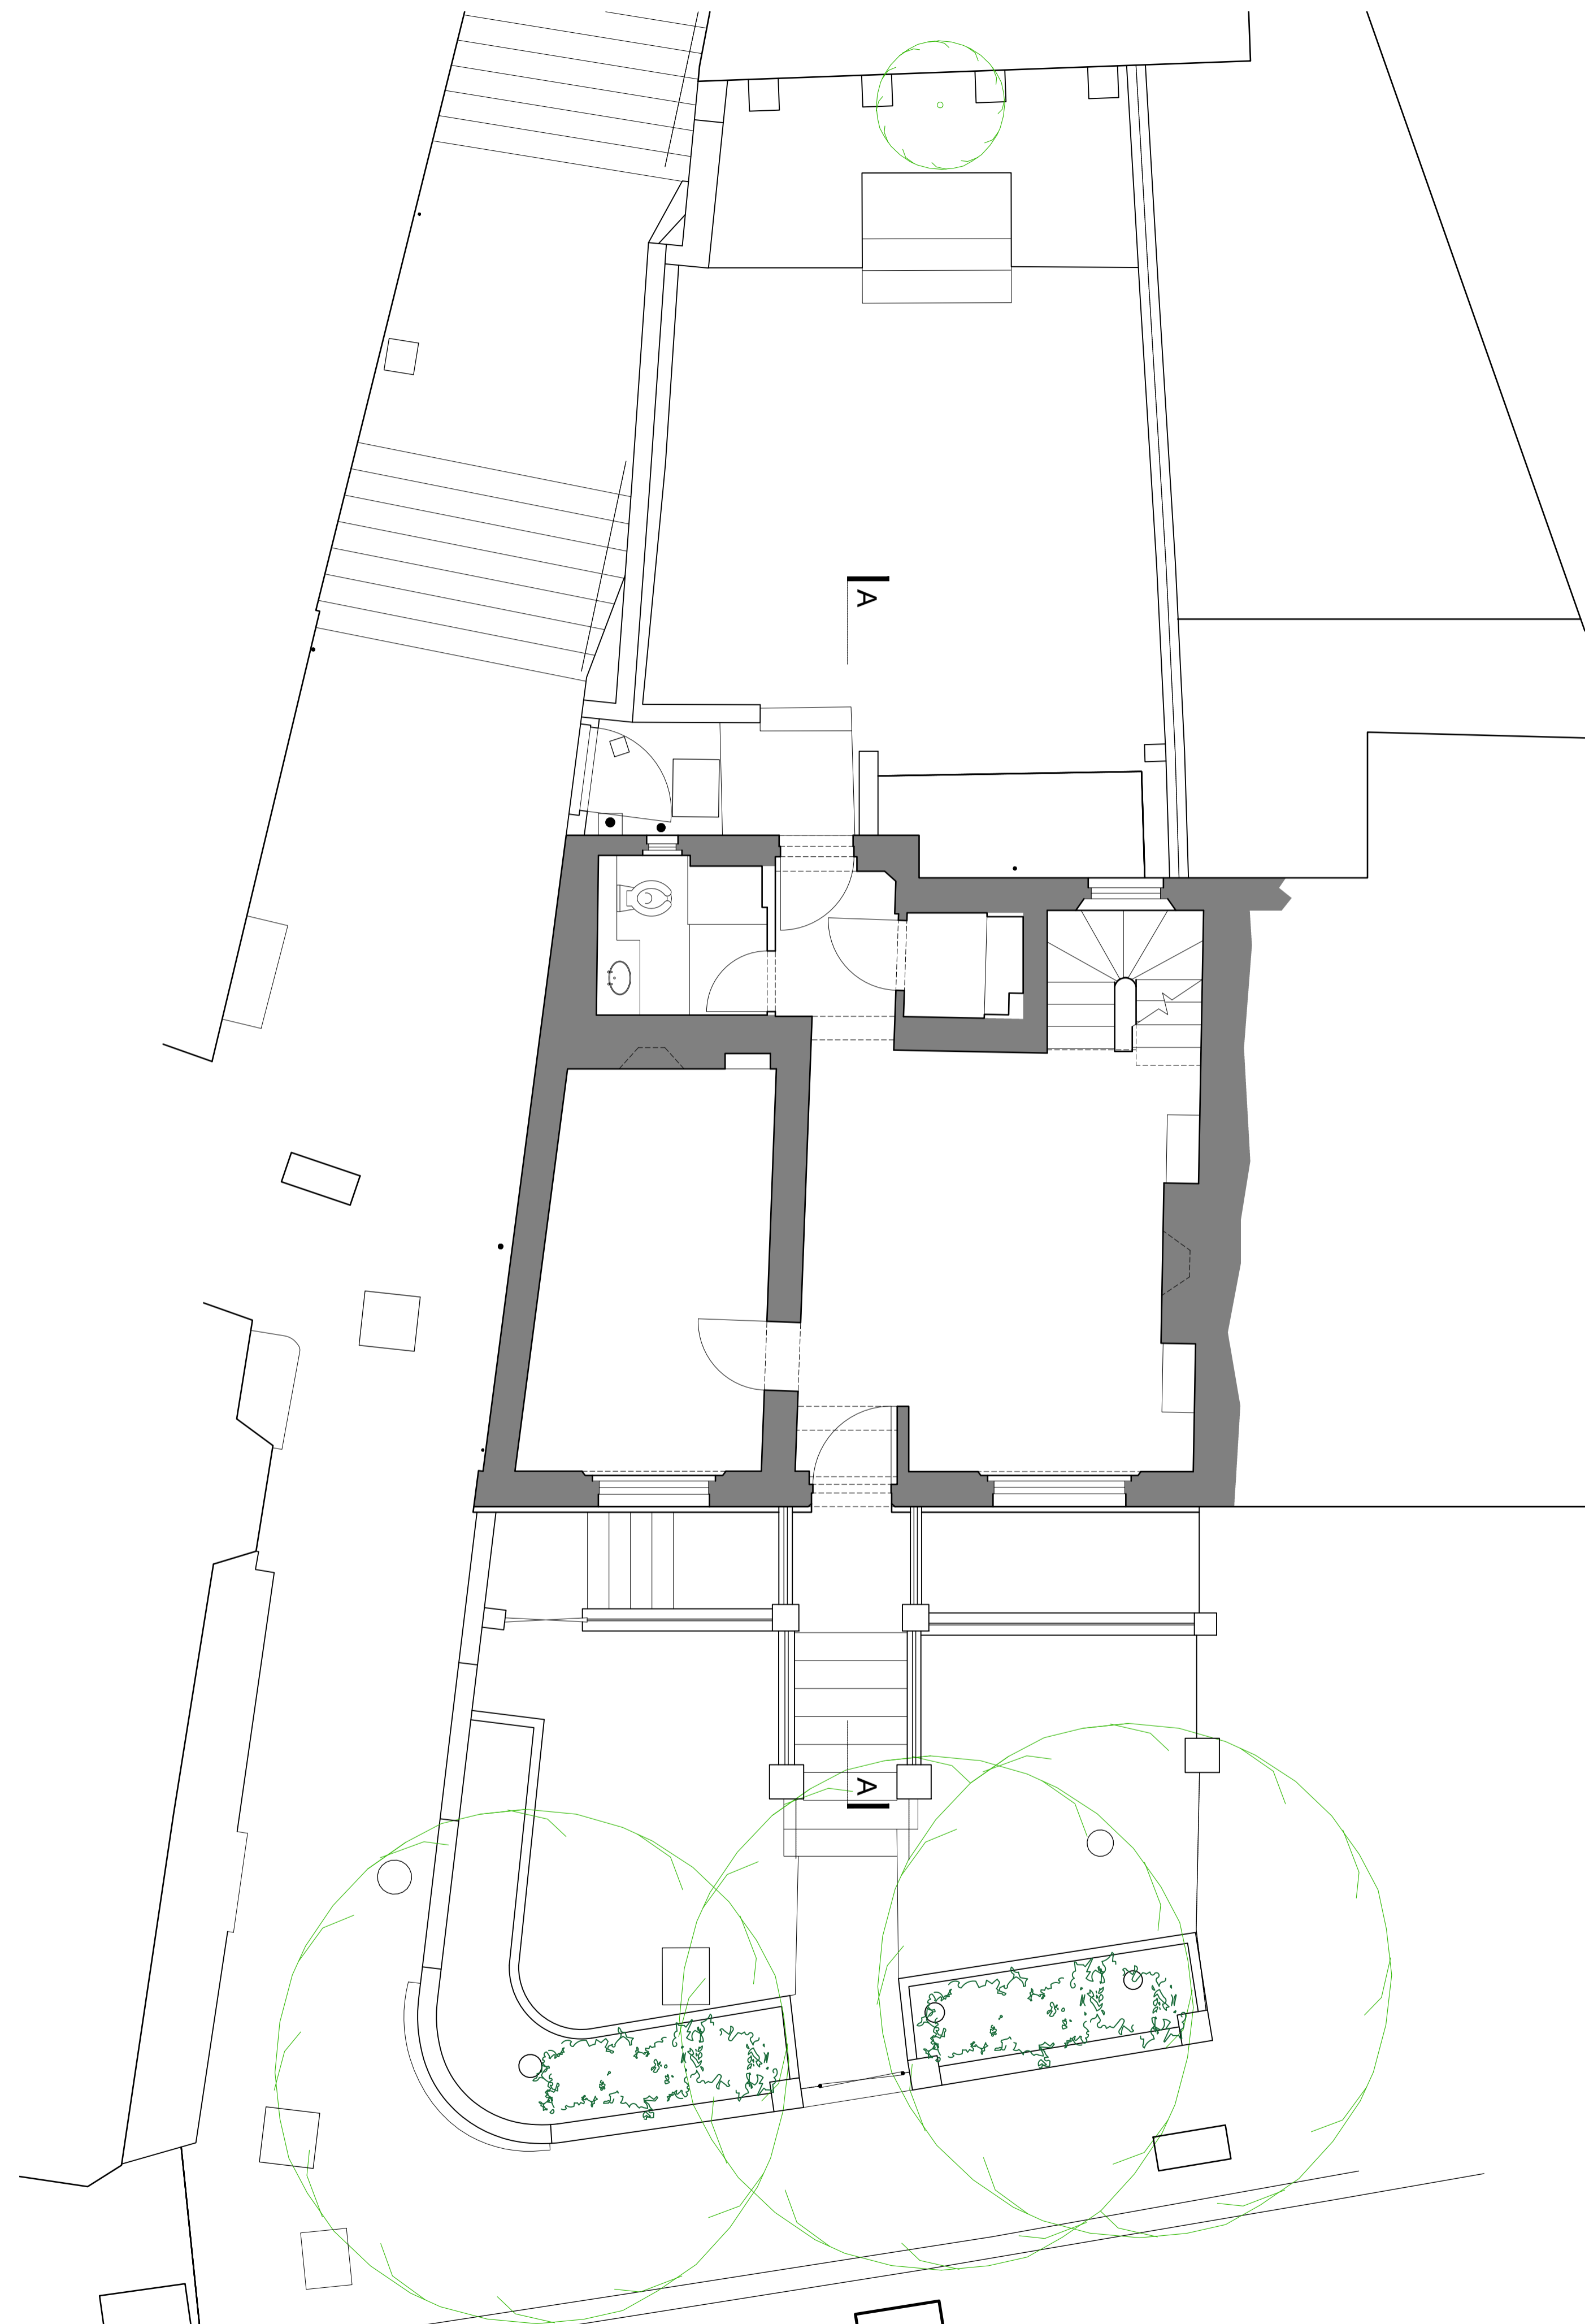

Existing Ground Floor Plan

1:50

ALL DIMENSIONS APPROXIMATE

SCHEME DESIGN SUBJECT TO
STRUCTURAL ENGINEER/SERVICES ENGINEER,
& PLANNERS COMMENT

FOR PLANNING

I * Iddimlly | Description Description IBy I

BB PARTNERSHIP LTD

CHARTERED ARCHITECTS

Studios 33-34, 10 Hornsey St, London, N7 8EL
Tel 020 7336 8555 - e-mail - architect@bbpartnership.co.uk

client
Andrew and Michaela Saffrin

project
1 The Mount
Hampstead
NW3 6SZ

drawing
Existing Lower Ground & Ground Floor Plan

date	scale	drawn by
Apr 18	1:50@A1/1:100@A3	MC

drg.no.	revision
FWG_001	-

© 2018 BB PARTNERSHIP LIMITED - ALL RIGHTS RESERVED
DO NOT SCALE - CHECK ALL DIMENSIONS ON SITE