

PLANNING CONSENT

DRAWINGS INDICATE DESIGN INTENT ONLY.
ALL DIMENSIONS IN MILLIMETERS UNLESS NOTED OTHERWISE.
THE CONTRACTOR IS RESPONSIBLE FOR TAKING AND CHECKING ALL DIMENSIONS.
DO NOT SCALE FROM THE DRAWING.
REPORT ALL CONFLICTS OF INFORMATION TO ORIGINATE AND SEEK ADVICE BEFORE PROCEEDING.
THIS DRAWING IS THE COPYRIGHT OF GLSTUDIO LTD.

KEY PLAN




01 FRONT ELEVATION
Scale: 1:50 ELEVATION

- NEW TIMBER DOUBLE-GLAZED BOX SASH WINDOW
- FRONT DOOR RELOCATED TO SIDE ELEVATION (REF PLAN)
- NEW TIMBER DOUBLE-GLAZED BOX SASH WINDOWS TO BAY



02 REAR ELEVATION
Scale: 1:50 ELEVATION

- NEW METAL-FRAMED FRENCH DOORS
- NEW METAL-FRAMED FRENCH DOORS
- NEW SINGLE STOREY INFILL EXTENSION BUILT FROM RECLAIMED LONDON STOCK BRICK TO MATCH EXISTING REAR ELEVATION
- EXISTING FLOWER BED WITH NEW RETAINING WALL

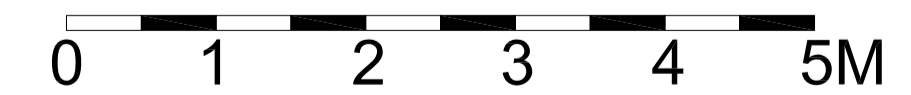

- B 23.04.18 Relocation of front entrance door
- A 10.04.18 retention of planting zone around front tree clarified.

NO. DATE ISSUE/REVISION

45A REGENTS PARK ROAD

GLSTUDIO
Architecture Design Landscape
www.glstudio.london

DRAWING TITLE

PROPOSED FRONT AND REAR ELEVATIONS

DRAWN: GL SCALE: 1:50 @ A1
CHECKED: DATE: 05.02.18

PROJECT NO. DRAWING NO.

0002 P200