

Boundary

Boundary

Only use figured dimensions. All dimensions are to be checked prior to use. This drawing remains the copyright of Clearly Architects and may not be reproduced without their permission. Unauthorised reproduction is a breach of copyright. All discrepancies are to be reported prior to construction.

NOTES RELATING TO THIS DRAWING


Do not use this drawing to build from without it being noted as issued for 'Construction' in the title panel below.

REVISIONS

DATE	DESCRIPTION OF REVISION.	BY	REV.
Jan 2018	Planner Comment	AJM	Y
Oct 2017	Resubmission	AJM	X

Side Elevation A

Side Elevation B

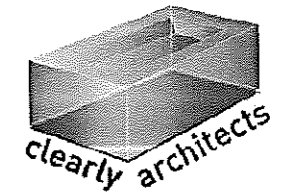

Creating The Wow Factor
 WWW.CLEARLYARCHITECTS.COM
 Tel. 01732 451143

ARCHITECTURE
 CONSTRUCTION
 PROPERTY SERVICES

PROJECT	5 St Johns Wood Park London NW8 6QS
CLIENT	Z. Yap
TITLE	Large Scale Ground Floor As Proposed
DRAWN BY	AJM
SCALE	1:50 @ A3
DATE	Oct 2017
ISSUE FOR	Planning
CHECKED	JB
DRNG. NO.	2222/ 015 Rev. Y

This drawing is the copyright of Clearly Architects. Only those with whom we have contracted may copy or use it. No liability is accepted for unauthorised use.

Rear

Section AA

RWP

Utility

Reception

Store

Stair up to above.

Store

Up

Garage

Up

Hall

Store

Kitchen

Covered window.

Study

WC/
Cloak

Boundary


RWP

Front

RWP

Boundary

Section AA

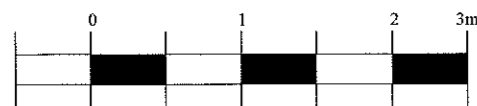

Scale 1:50

Large Scale Ground Floor As Proposed

5 St Johns Wood Park

Boundary

Boundary


Only use figured dimensions. All dimensions are to be checked prior to use. This drawing remains the copyright of Clearly Architects and may not be reproduced without their permission. Unauthorised reproduction is a breach of copyright. All discrepancies are to be reported prior to construction.

NOTES RELATING TO THIS DRAWING

Do not use this drawing to build from without it being noted as issued for 'Construction' in the title panel below.

REVISIONS

DATE	DESCRIPTION OF REVISION.	BY	REV.
Oct 2017	Resubmission	AJM	X

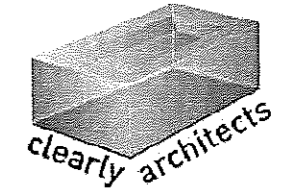


Creating The Wow Factor
 WWW.CLEARLYARCHITECTS.COM
 Tel. 01732 451143

ARCHITECTURE
 CONSTRUCTION
 PROPERTY SERVICES

PROJECT	5 St Johns Wood Park London NW8 6QS
CLIENT	Z. Yap
TITLE	First Floor As Proposed
DRAWN BY	AJM
SCALE	1:50 @ A3
DATE	Oct 2017
ISSUE FOR	Planning
CHECKED	JB
DRNG. NO.	2222/ 016
Rev.	X

This drawing is the copyright of Clearly Architects. Only those with whom we have contracted may copy or use it. No liability is accepted for unauthorised use.

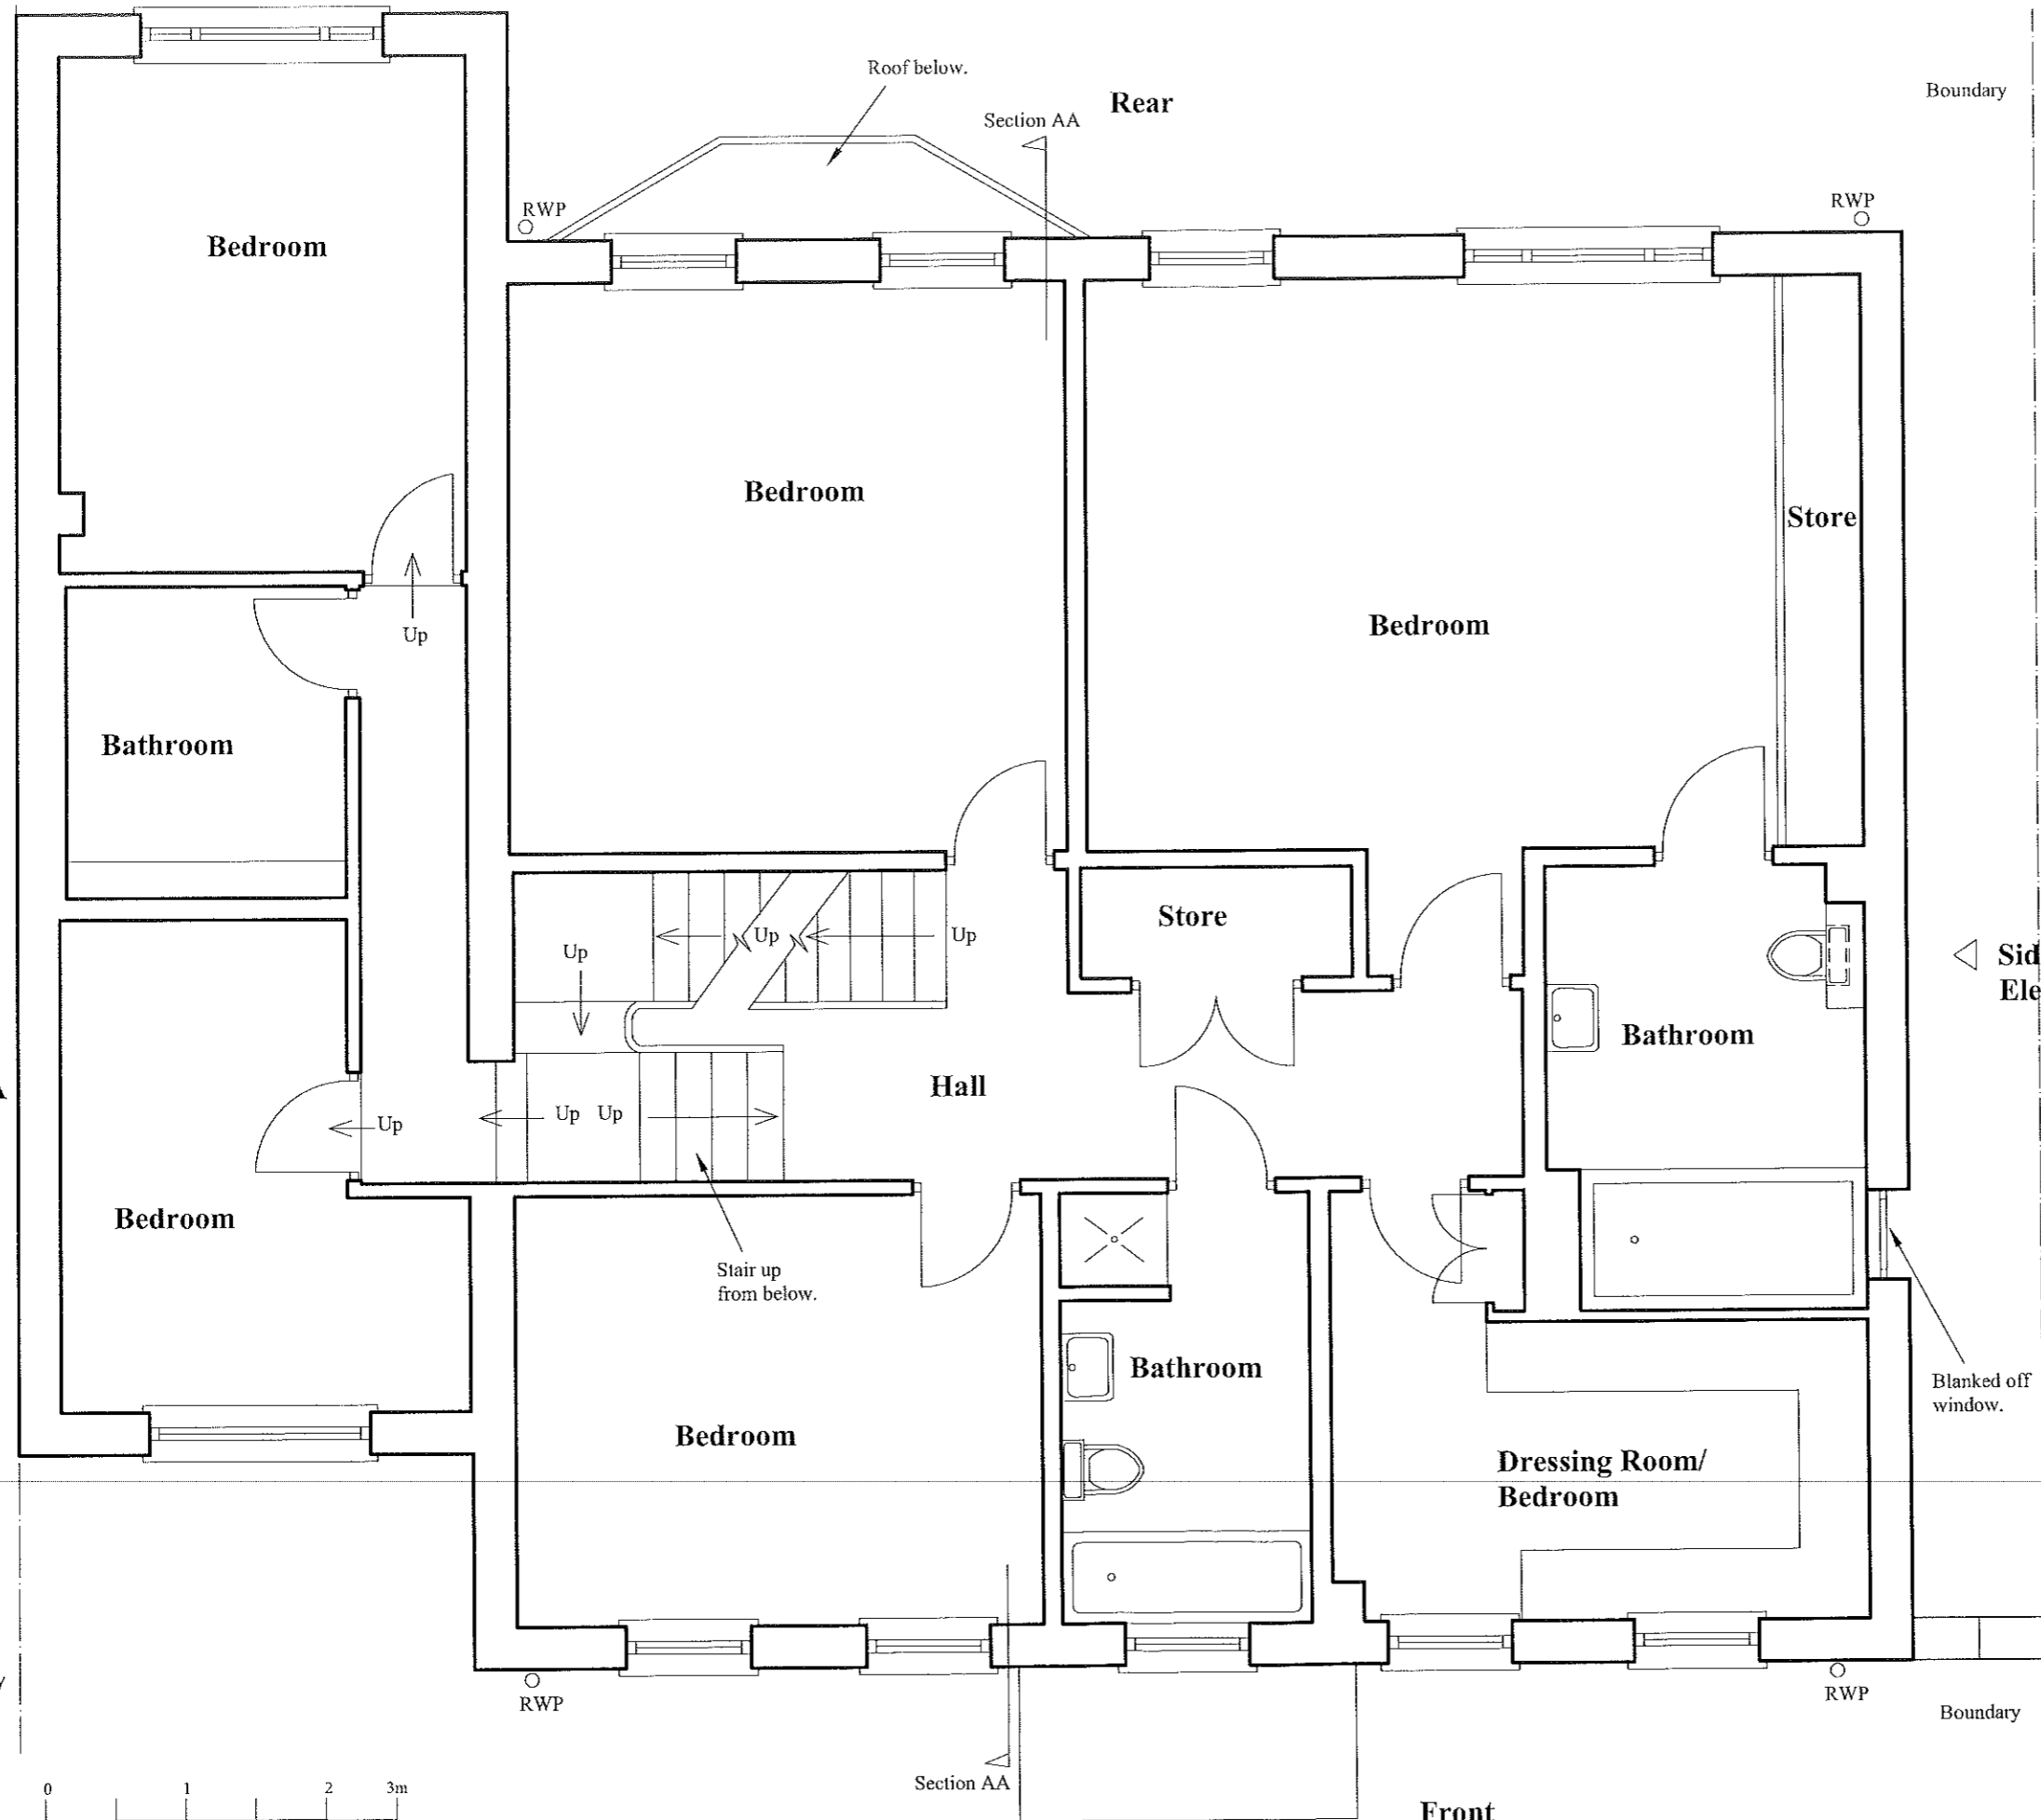


Side Elevation A

Side Elevation B

Boundary

Boundary

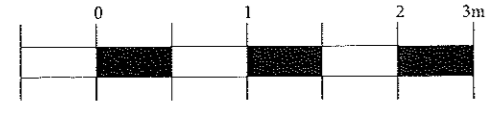

Scale 1:50

First Floor As Proposed

5 St Johns Wood Park

Front

Section AA

Rear

Roof below.

Section AA

RWP

RWP

RWP

RWP

Blanked off window.

Stair up from below.

Up

Up

Up

Up

Up

Up

Up

Hall

Store

Store

Bedroom

Bedroom

Bedroom

Bathroom


Bathroom

Bathroom

Bedroom

Dressing Room/
Bedroom

Bedroom

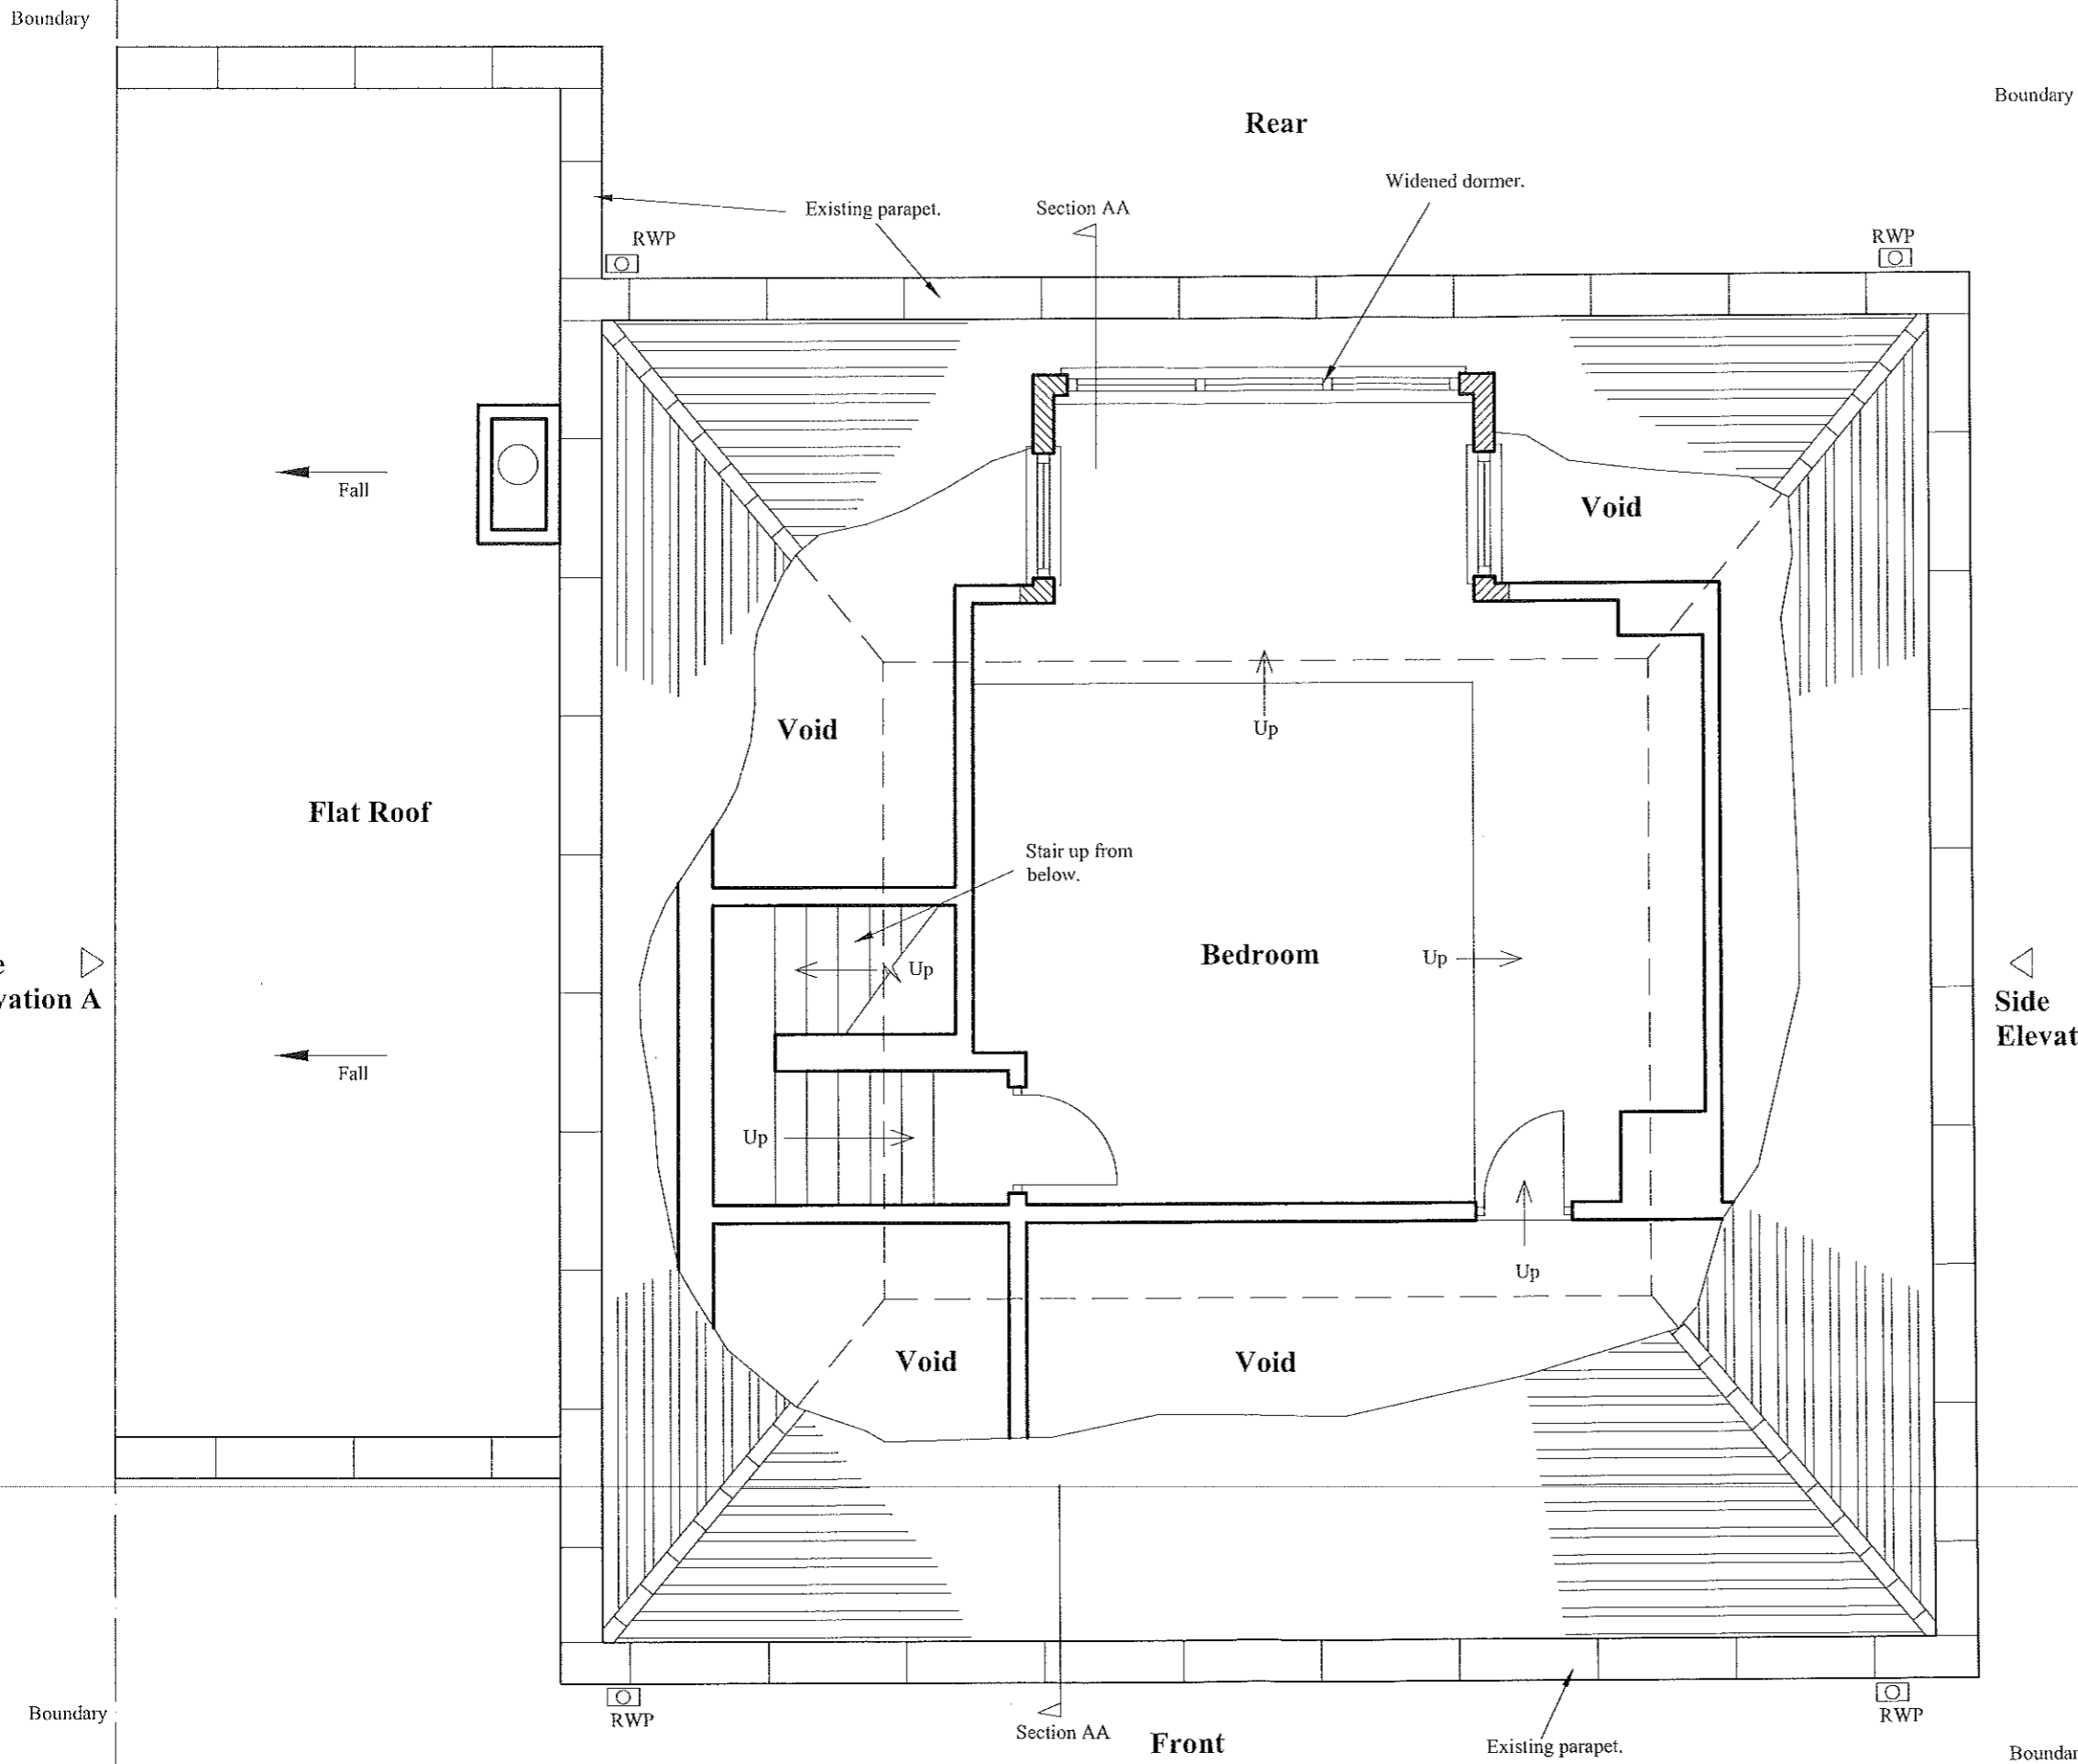


Only use figured dimensions. All dimensions are to be checked prior to use. This drawing remains the copyright of Clearly Architects and may not be reproduced without their permission. Unauthorised reproduction is a breach of copyright. All discrepancies are to be reported prior to construction.

NOTES RELATING TO THIS DRAWING

Do not use this drawing to build from without it being noted as issued for 'Construction' in the title panel below.

REVISIONS

DATE	DESCRIPTION OF REVISION.	BY	REV.
Oct 2017	Resubmission	AJM	X

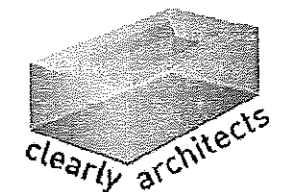

Creating The Wow Factor
 WWW.CLEARLYARCHITECTS.COM
 Tel. 01732 451143

ARCHITECTURE
 CONSTRUCTION
 PROPERTY SERVICES

PROJECT	5 St Johns Wood Park London NW8 6QS
CLIENT	Z. Yap
TITLE	Loft Floor As Proposed
DRAWN BY	AJM
SCALE	1:50 @ A3
DATE	Oct 2017
ISSUE FOR	Planning
CHECKED	JB
DRNG. NO.	2222/ 017
Rev.	X

This drawing is the copyright of Clearly Architects. Only those with whom we have contracted may copy or use it. No liability is accepted for unauthorised use.

Loft Floor As Proposed

5 St Johns Wood Park

Scale 1:50

Boundary

Boundary


Only use figured dimensions. All dimensions are to be checked prior to use. This drawing remains the copyright of Clearly Architects and may not be reproduced without their permission. Unauthorised reproduction is a breach of copyright. All discrepancies are to be reported prior to construction.

NOTES RELATING TO THIS DRAWING

Do not use this drawing to build from without it being noted as issued for 'Construction' in the title panel below.

REVISIONS

DATE	DESCRIPTION OF REVISION.	BY	REV.
Jan 2018	Planner Comment	AJM	Y
Oct 2017	Resubmission	AJM	X

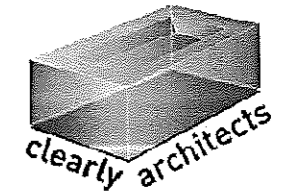

Creating The Wow Factor
 WWW.CLEARLYARCHITECTS.COM
 Tel. 01732 451143


ARCHITECTURE
 CONSTRUCTION
 PROPERTY SERVICES

PROJECT	5 St Johns Wood Park London NW8 6QS
CLIENT	Z. Yap
TITLE	Roof Plan As Proposed
DRAWN BY	AJM
SCALE	1:50 @ A3
DATE	Oct 2017
ISSUE FOR	Planning
CHECKED	JB
DRNG. NO.	2222/ 018 Rev. Y

This drawing is the copyright of Clearly Architects. Only those with whom we have contracted may copy or use it. No liability is accepted for unauthorised use.

Side Elevation A

Side Elevation B

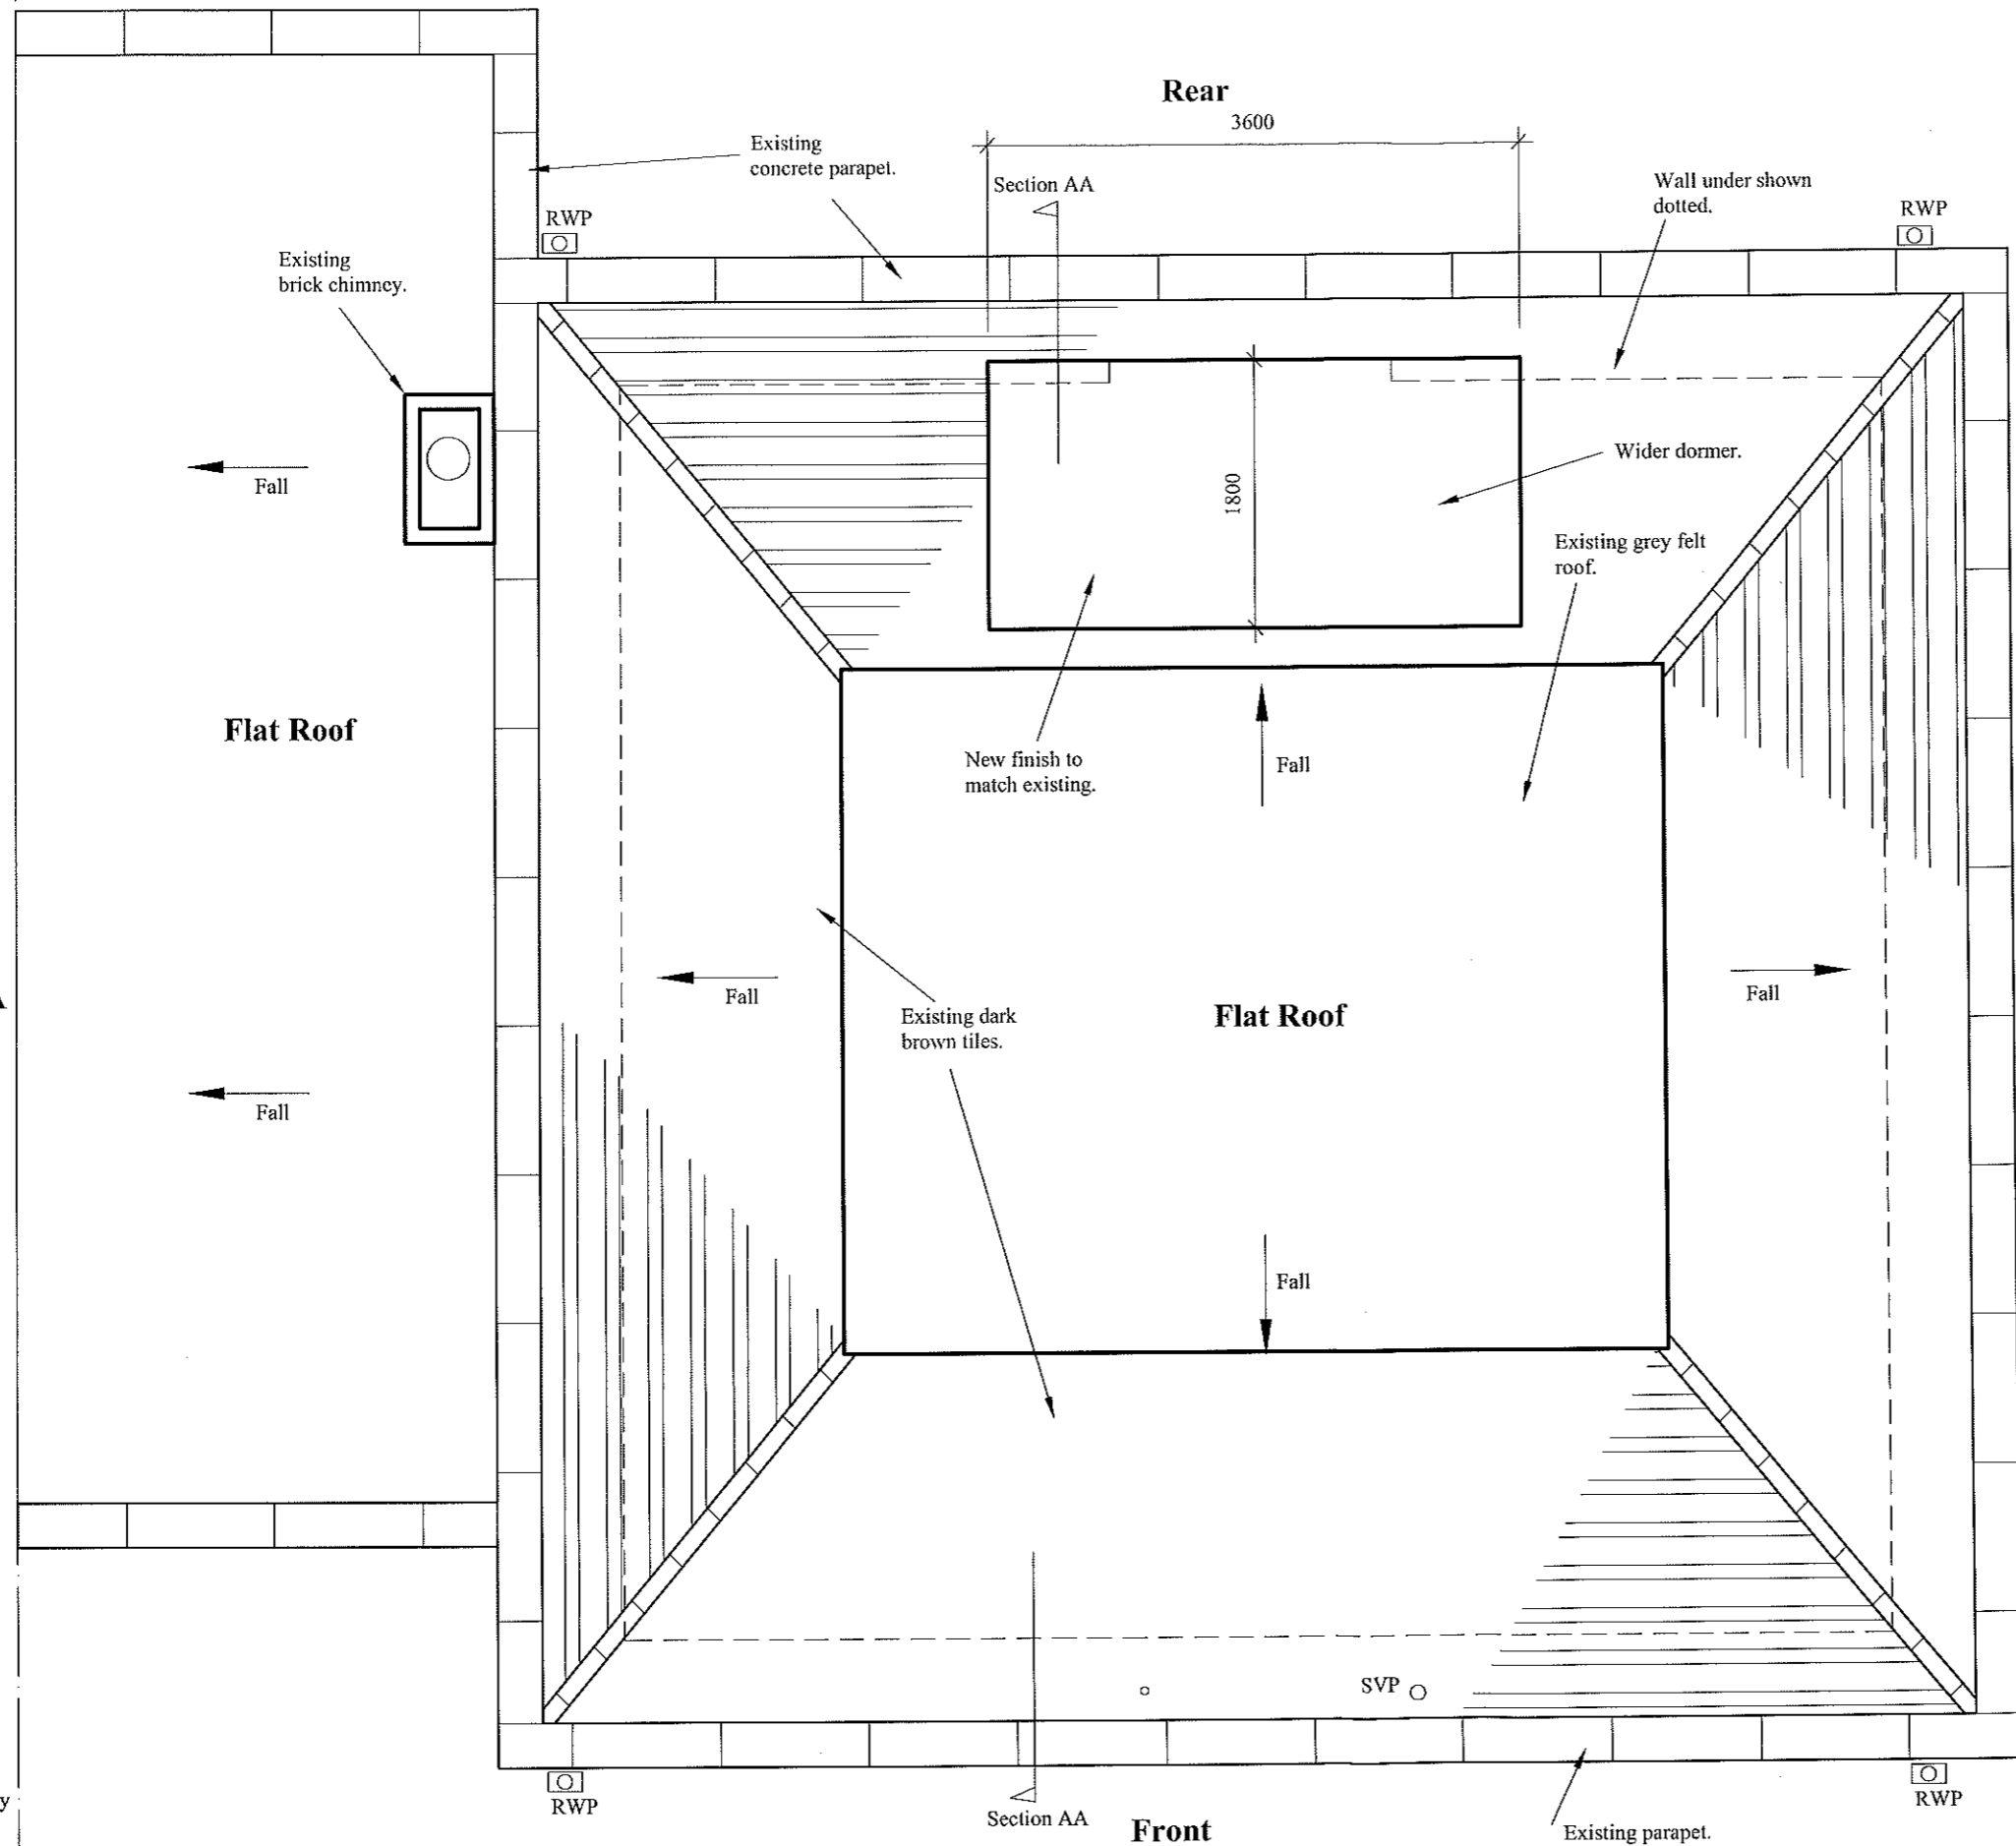

Scale 1:50

Roof Plan As Proposed

5 St Johns Wood Park


Only use figured dimensions. All dimensions are to be checked prior to use. This drawing remains the copyright of Clearly Architects and may not be reproduced without their permission. Unauthorised reproduction is a breach of copyright. All discrepancies are to be reported prior to construction.

NOTES RELATING TO THIS DRAWING

Do not use this drawing to build from without it being noted as issued for 'Construction' in the title panel below.

REVISIONS

DATE	DESCRIPTION OF REVISION.	BY	REV.
April 2018	Planner Comment	AJM	Z
Jan 2018	Planner Comment	AJM	Y
Oct 2017	Resubmission	AJM	X
Oct 2017	Update Oct 17	AJM	L
Aug 2017	BCO Update Aug 2017	AJM	K
April 2017	Building Regulations	AJM	G
April 2017	Planning	AJM	A

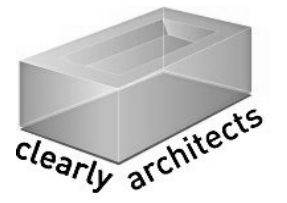



Creating The Wow Factor
WWW.CLEARLYARCHITECTS.COM
Tel. 01732 451143

ARCHITECTURE
CONSTRUCTION
PROPERTY SERVICES

PROJECT	5 St Johns Wood Park London NW8 6QS
CLIENT	Z. Yap
TITLE	Front Elevation As Proposed
DRAWN BY	AJM
SCALE	1:50 @ A3
DATE	Feb 2017
ISSUE FOR	Planning
CHECKED	JB

DRNG. NO.	2222/ 019	Rev.	Z
-----------	-----------	------	---

This drawing is the copyright of Clearly Architects. Only those with whom we have contracted may copy or use it. No liability is accepted for unauthorised use.

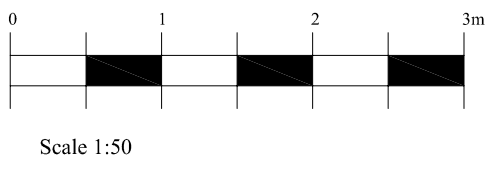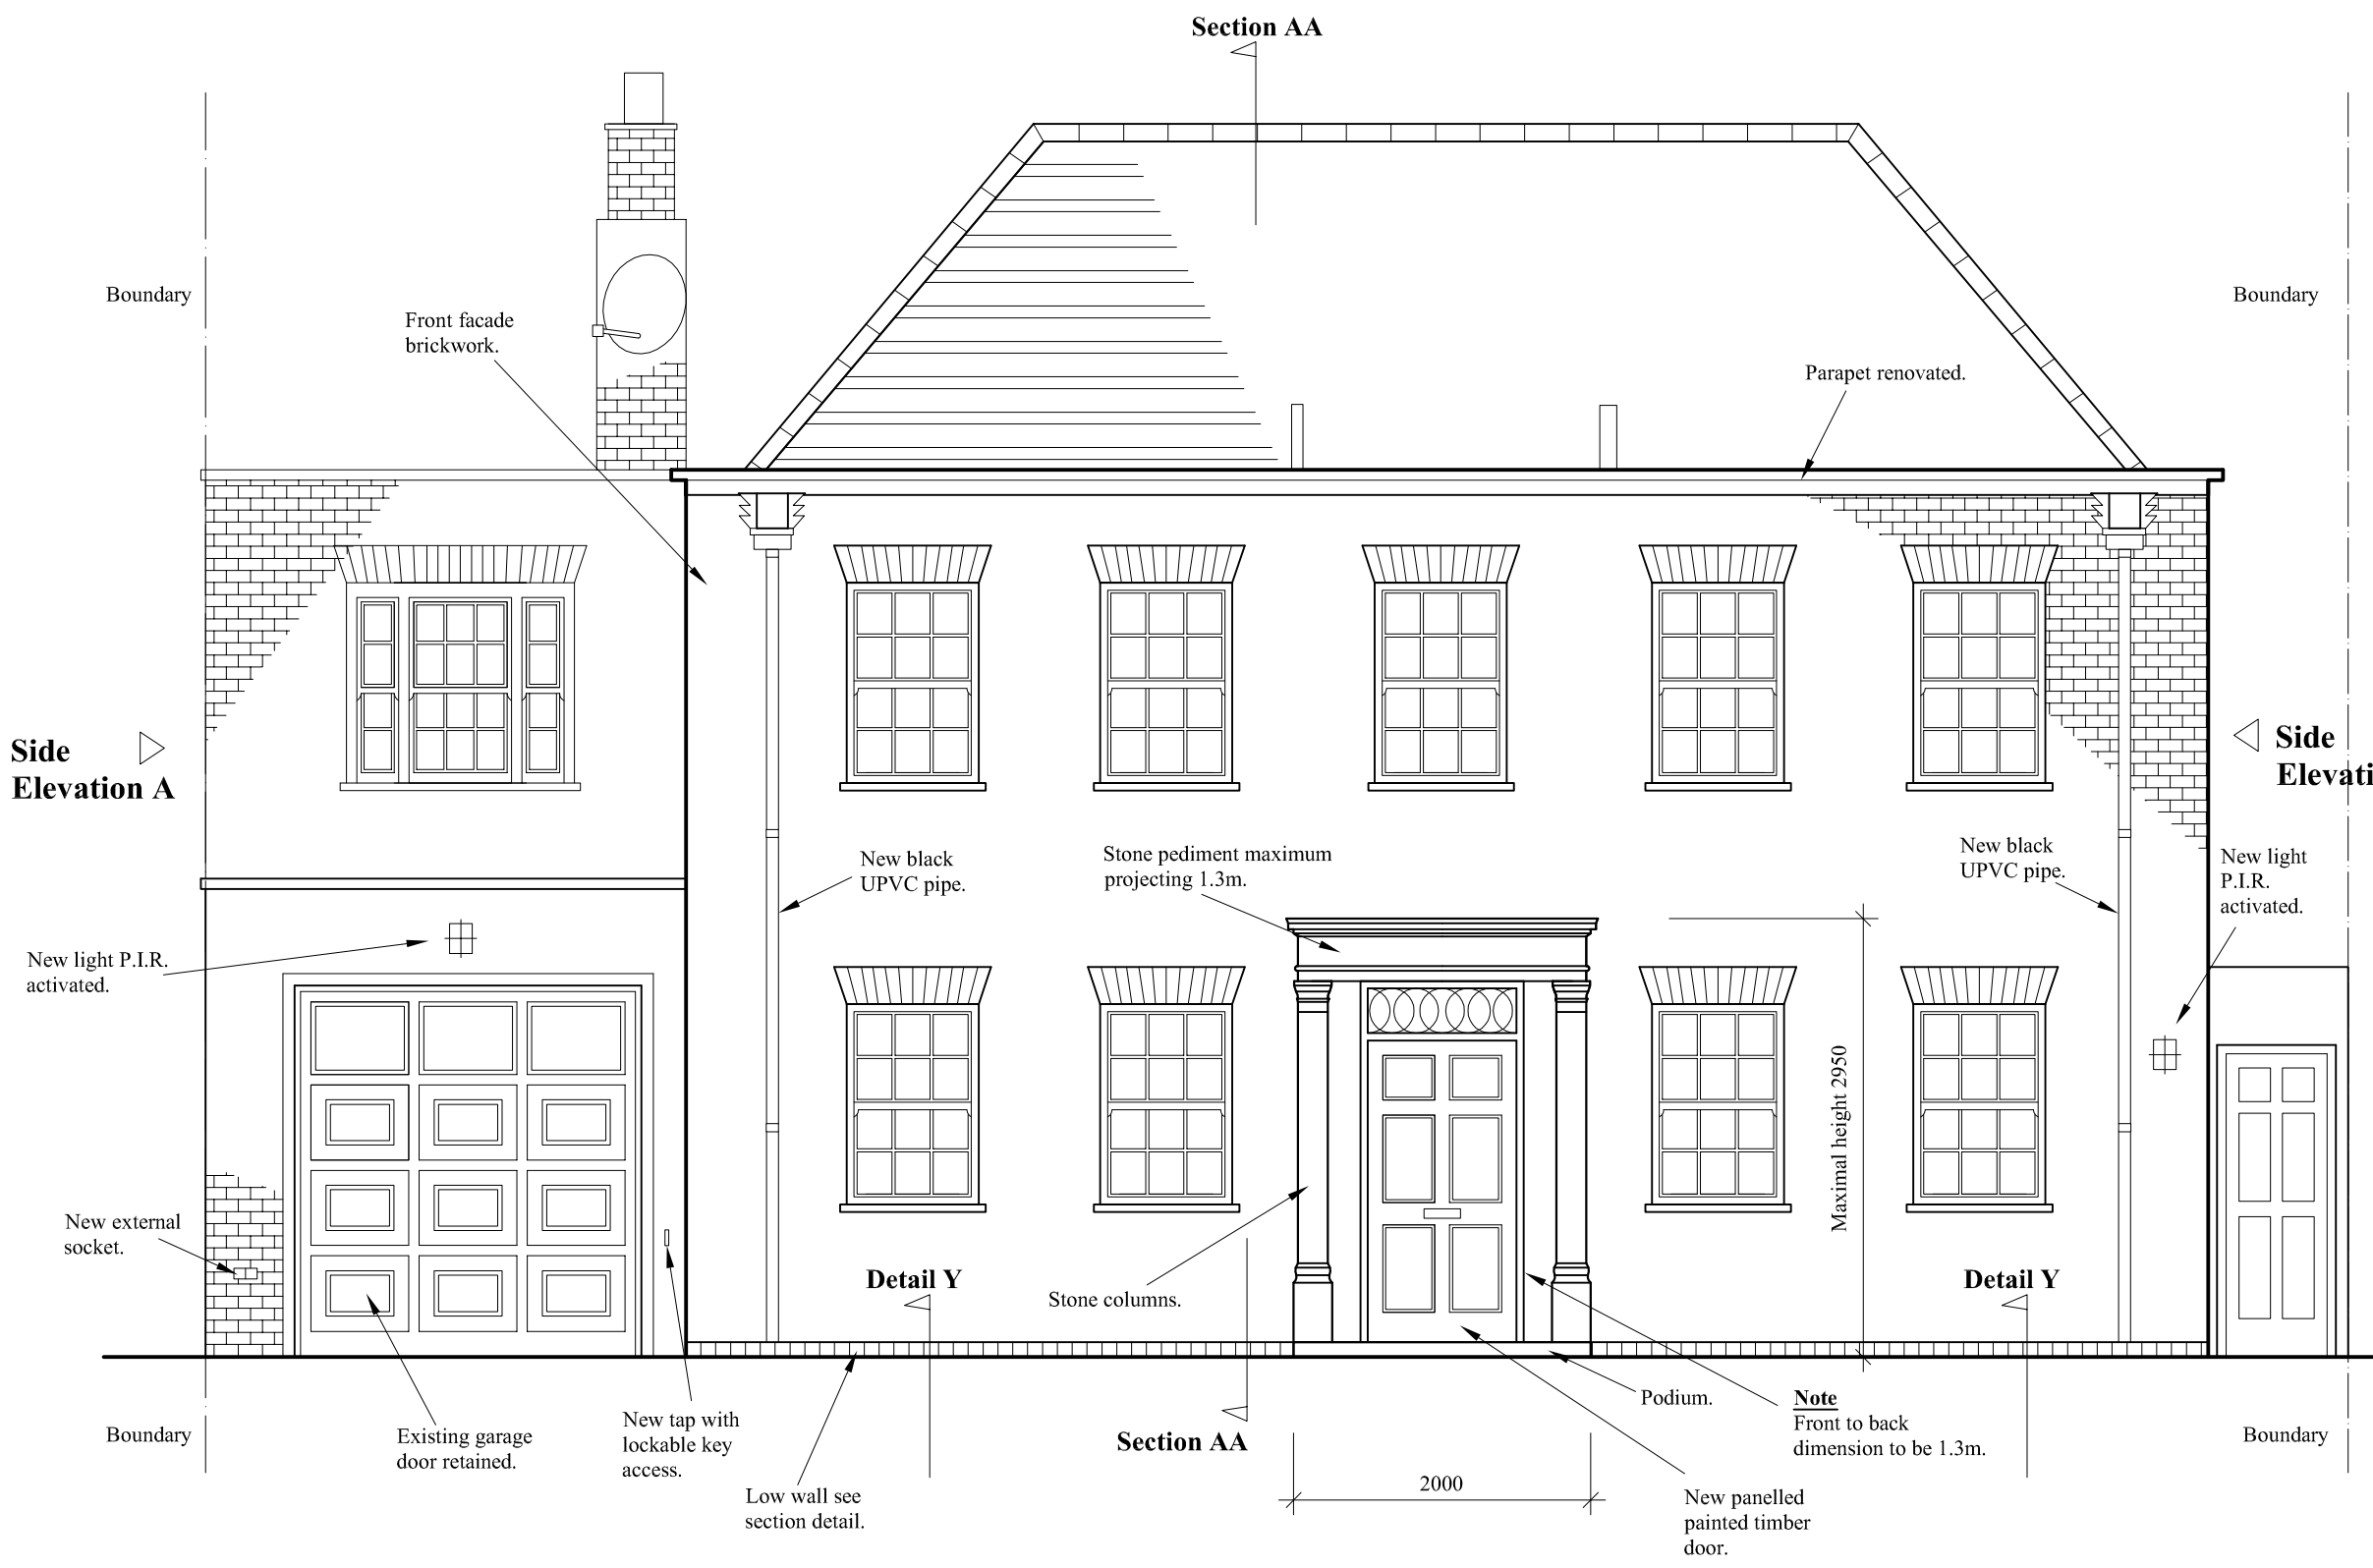

Front Elevation As Proposed

5 St Johns Wood Park


Only use figured dimensions. All dimensions are to be checked prior to use. This drawing remains the copyright of Clearly Architects and may not be reproduced without their permission. Unauthorised reproduction is a breach of copyright. All discrepancies are to be reported prior to construction.

NOTES RELATING TO THIS DRAWING

Do not use this drawing to build from without it being noted as issued for 'Construction' in the title panel below.

REVISIONS

DATE	DESCRIPTION OF REVISION.	BY	REV.
Jan 2018	Planner Comment	AJM	Y
Oct 2017	Resubmission	AJM	X

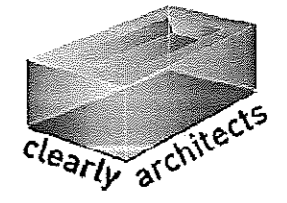

Creating The Wow Factor
 WWW.CLEARLYARCHITECTS.COM
 Tel. 01732 451143

ARCHITECTURE
 CONSTRUCTION
 PROPERTY SERVICES

PROJECT	5 St Johns Wood Park London NW8 6QS
CLIENT	Z. Yap
TITLE	Rear Elevation As Proposed
DRAWN BY	AJM
SCALE	1:50 @ A3
DATE	Oct 2017
ISSUE FOR	Planning
CHECKED	JB


DRNG. NO.	2222/ 020	Rev.	Y
-----------	-----------	------	---

This drawing is the copyright of Clearly Architects. Only those with whom we have contracted may copy or use it. No liability is accepted for unauthorised use.



Rear Elevation As Proposed

5 St Johns Wood Park

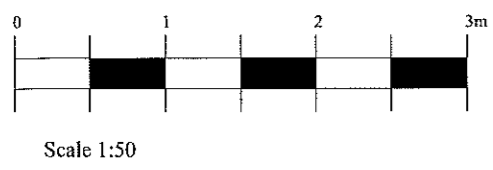


Only use figured dimensions. All dimensions are to be checked prior to use. This drawing remains the copyright of Clearly Architects and may not be reproduced without their permission. Unauthorised reproduction is a breach of copyright. All discrepancies are to be reported prior to construction.

NOTES RELATING TO THIS DRAWING

Do not use this drawing to build from without it being noted as issued for 'Construction' in the title panel below.

REVISIONS

DATE	DESCRIPTION OF REVISION.	BY	REV.
Oct 2017	Resubmission	AJM	X


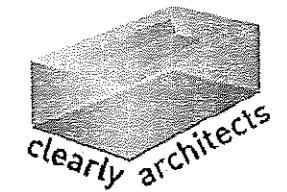


Creating The Wow Factor
 WWW.CLEARLYARCHITECTS.COM
 Tel. 01732 451143

ARCHITECTURE
 CONSTRUCTION
 PROPERTY SERVICES

PROJECT	5 St Johns Wood Park London NW8 6QS
CLIENT	Z. Yap
TITLE	Side Elevation A As Proposed
DRAWN BY	AJM
SCALE	1:50 @ A3
DATE	Oct 2017
ISSUE FOR	Planning
CHECKED	JB
DRNG. NO.	2222/ 021
Rev.	X

This drawing is the copyright of Clearly Architects. Only those with whom we have contracted may copy or use it. No liability is accepted for unauthorised use.

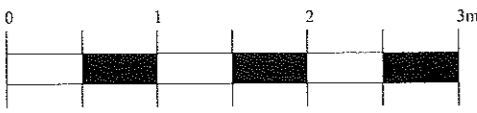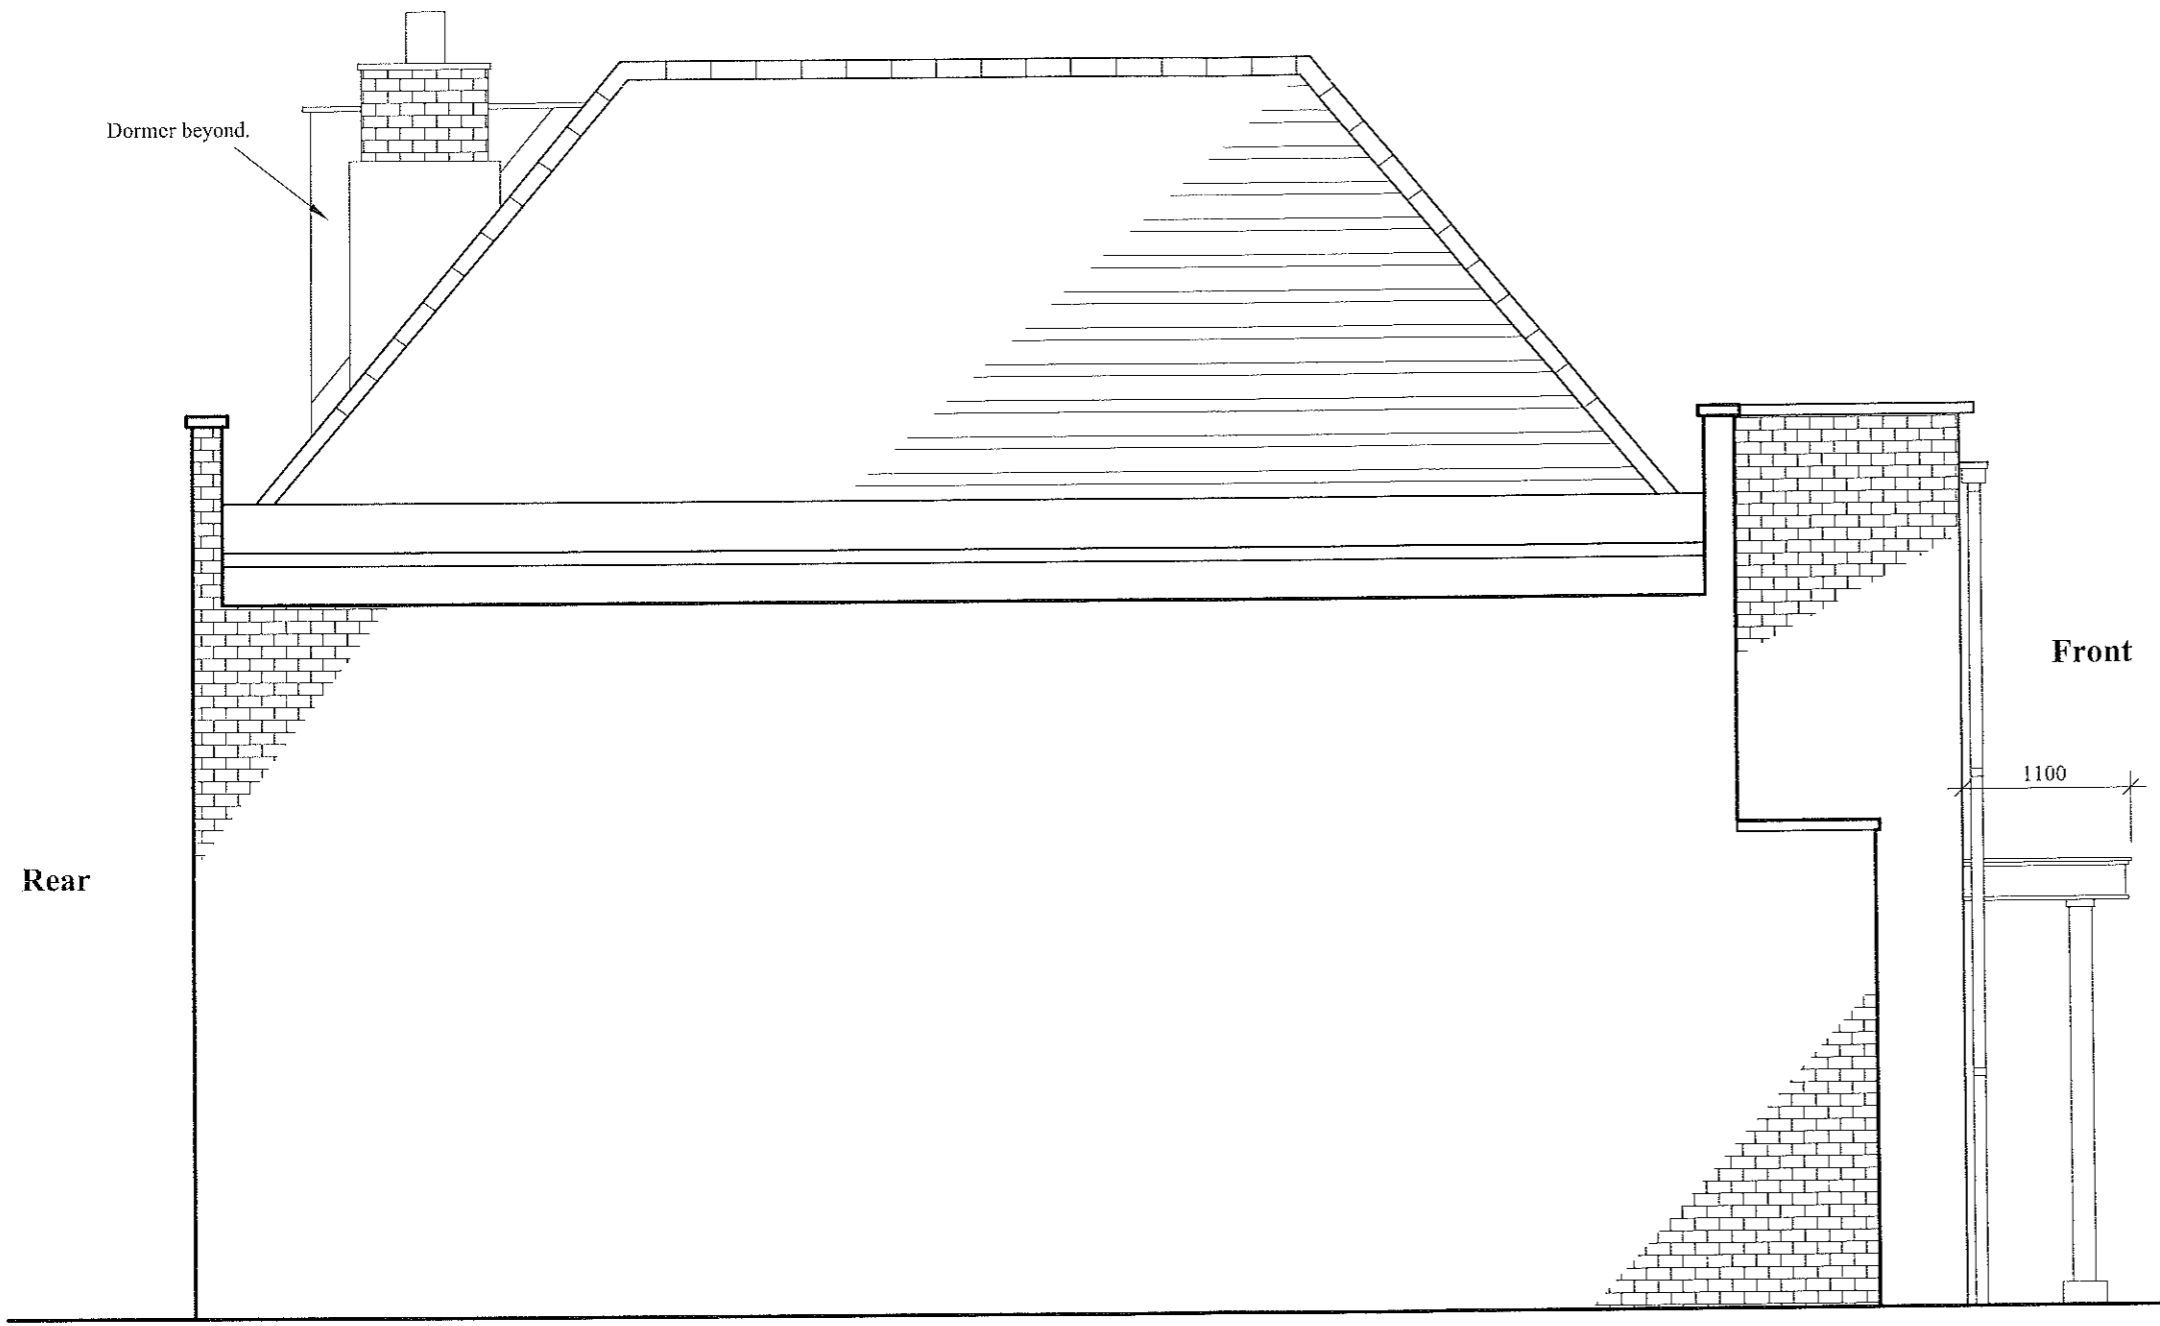

Scale 1:50

Side Elevation A As Proposed

5 St Johns Wood Park


Only use figured dimensions. All dimensions are to be checked prior to use. This drawing remains the copyright of Clearly Architects and may not be reproduced without their permission. Unauthorised reproduction is a breach of copyright. All discrepancies are to be reported prior to construction.

NOTES RELATING TO THIS DRAWING

Do not use this drawing to build from without it being noted as issued for 'Construction' in the title panel below.

REVISIONS

DATE	DESCRIPTION OF REVISION.	BY	REV.
Jan 2018	Planner Comment	AJM	Y
Oct 2017	Resubmission	AJM	X

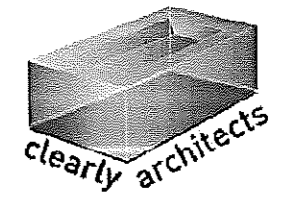



Creating The Wow Factor
 WWW.CLEARLYARCHITECTS.COM
 Tel. 01732 451143

ARCHITECTURE
 CONSTRUCTION
 PROPERTY SERVICES

PROJECT	5 St Johns Wood Park London NW8 6QS
CLIENT	Z. Yap
TITLE	Side Elevation B As Proposed
DRAWN BY	AJM
SCALE	1:50 @ A3
DATE	Oct 2017
ISSUE FOR	Planning
CHECKED	JB

DRNG. NO.	2222/ 022	Rev.	Y
-----------	-----------	------	---

This drawing is the copyright of Clearly Architects. Only those with whom we have contracted may copy or use it. No liability is accepted for unauthorised use.

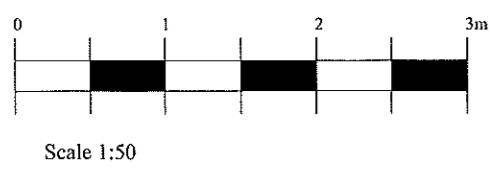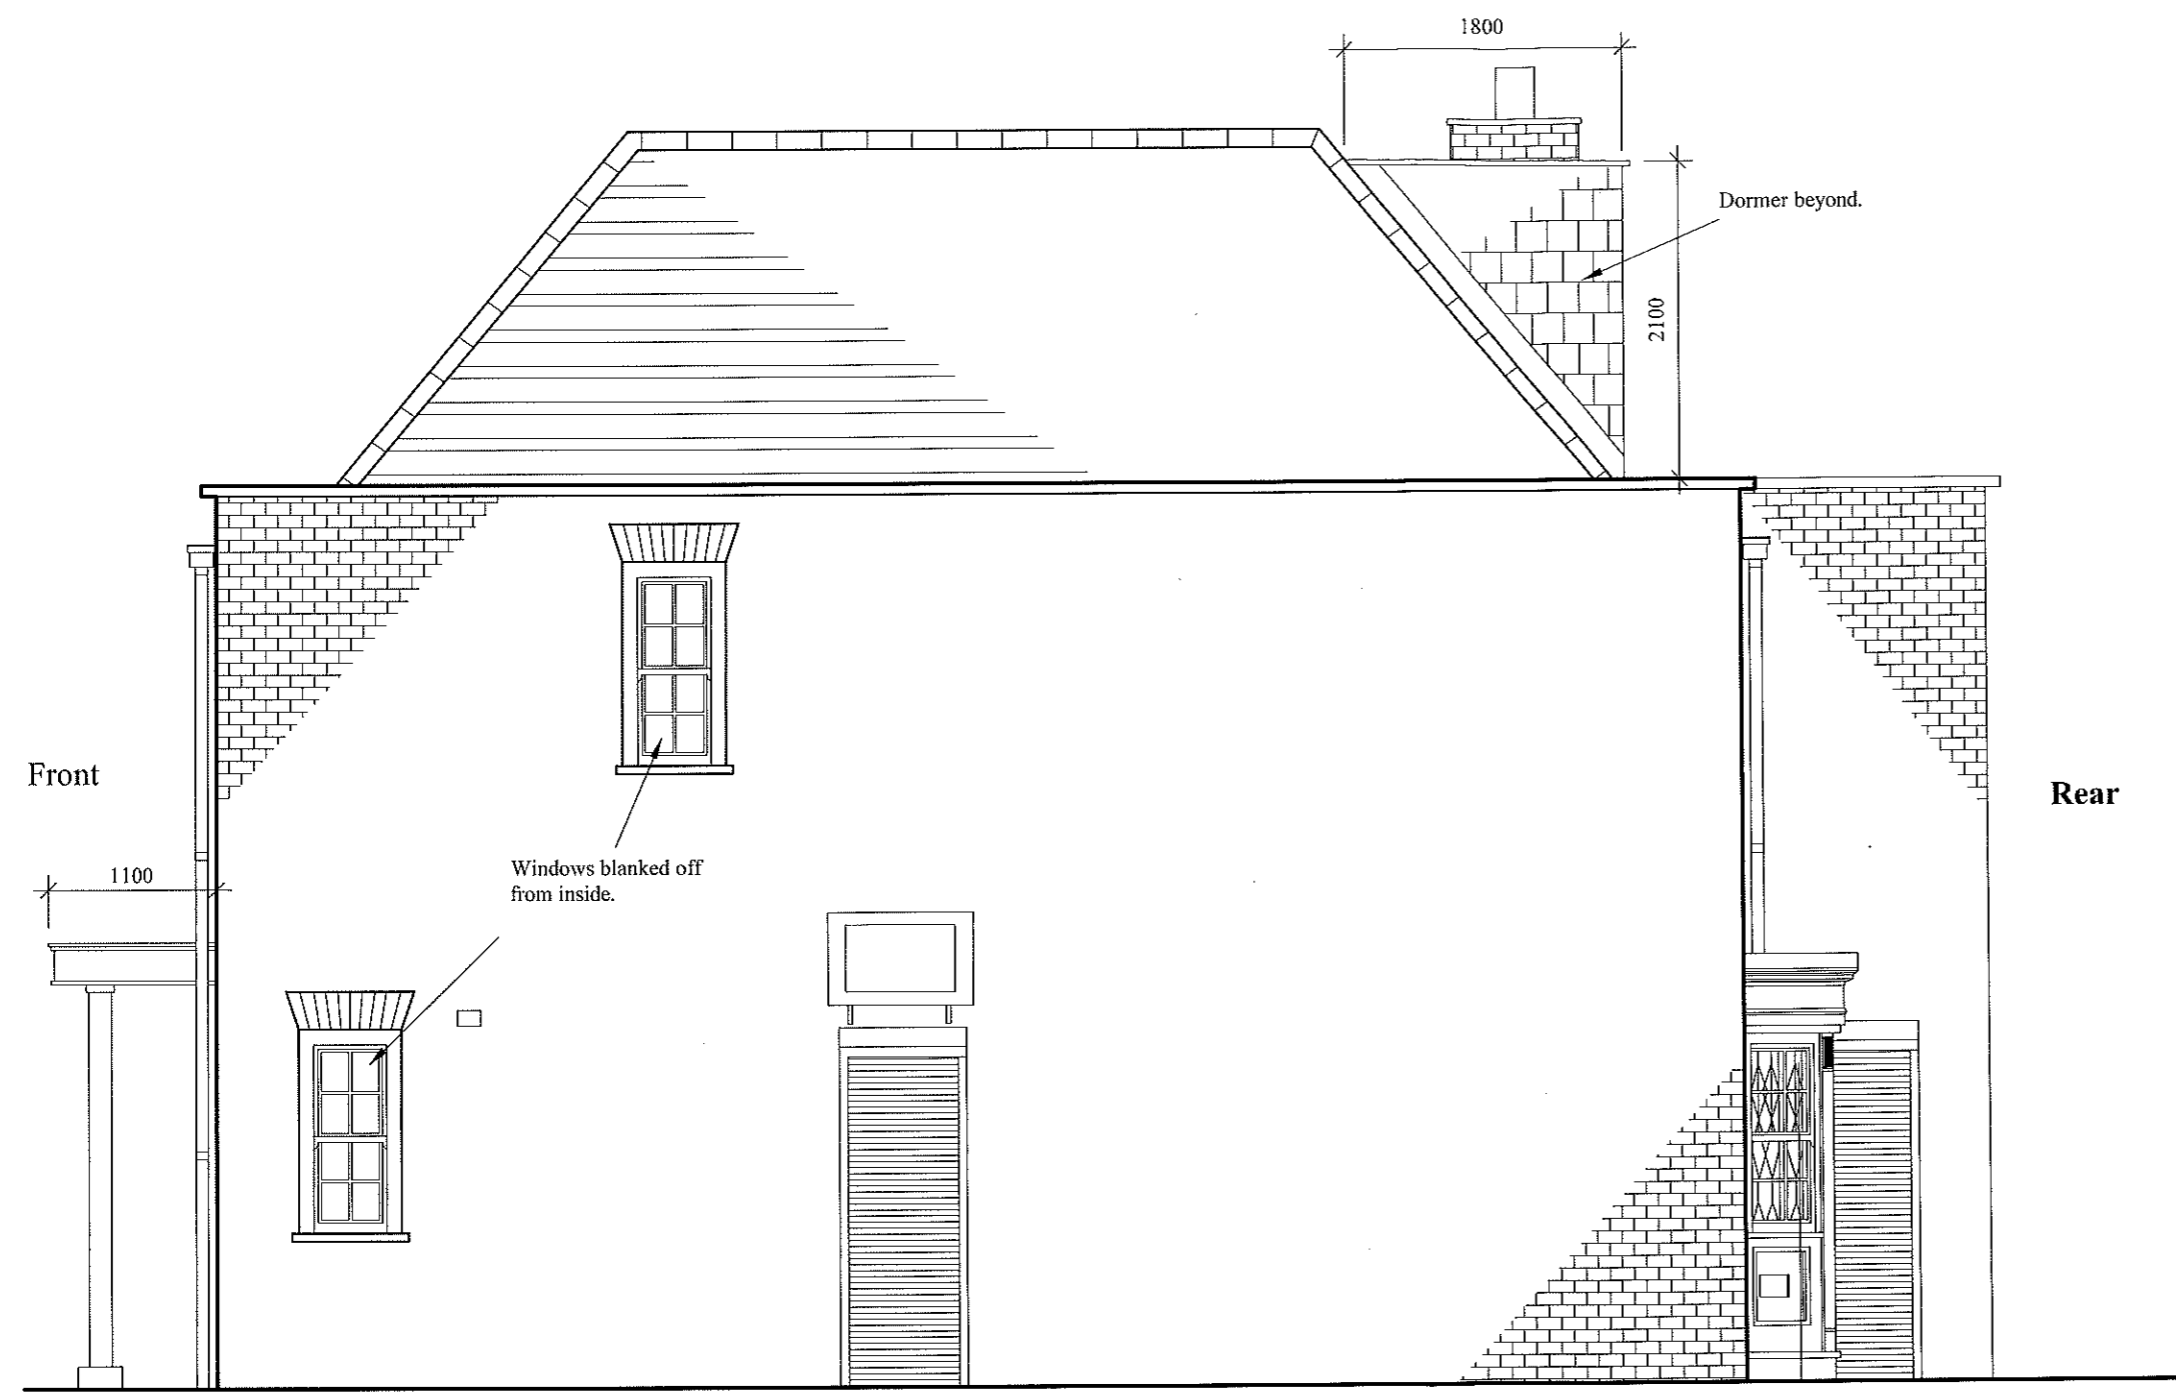

Side Elevation B As Proposed

5 St Johns Wood Park


Only use figured dimensions. All dimensions are to be checked prior to use. This drawing remains the copyright of Clearly Architects and may not be reproduced without their permission. Unauthorised reproduction is a breach of copyright. All discrepancies are to be reported prior to construction.

NOTES RELATING TO THIS DRAWING

Do not use this drawing to build from without it being noted as issued for 'Construction' in the title panel below.

REVISIONS

DATE	DESCRIPTION OF REVISION.	BY	REV.
Oct 2017	Resubmission	AJM	X

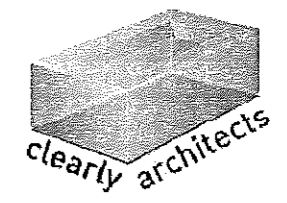



Creating The Wow Factor
 WWW.CLEARLYARCHITECTS.COM
 Tel. 01732 451143

ARCHITECTURE
 CONSTRUCTION
 PROPERTY SERVICES

PROJECT	5 St Johns Wood Park London NW8 6QS
CLIENT	Z. Yap
TITLE	Overall Section AA As Proposed
DRAWN BY	AJM
SCALE	1:100 @ A3
DATE	Oct 2017
ISSUE FOR	Planning
CHECKED	JB

DRNG. NO.	2222/ 023	Rev.	X
-----------	-----------	------	---

This drawing is the copyright of Clearly Architects. Only those with whom we have contracted may copy or use it. No liability is accepted for unauthorised use.

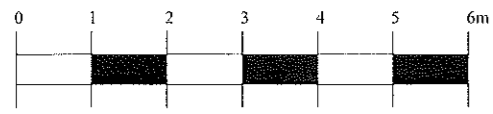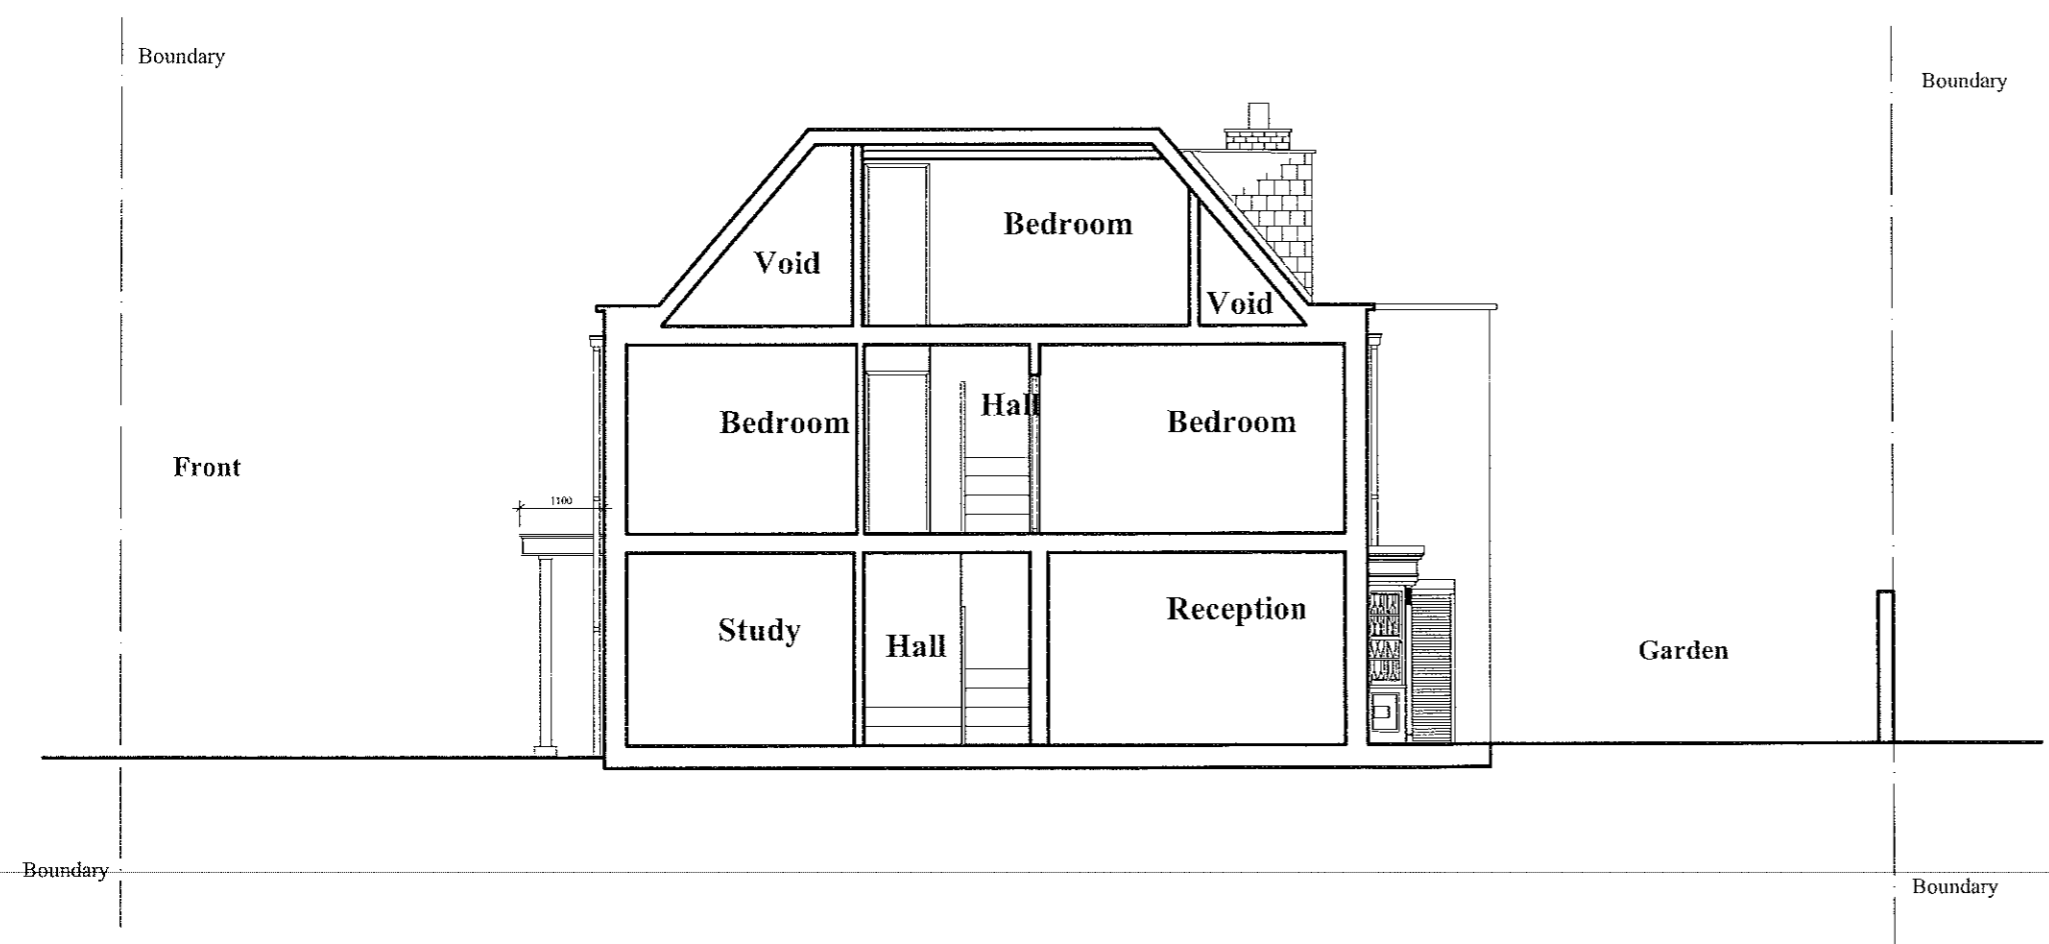

Scale 1:100

Overall Section AA As Proposed

5 St Johns Wood Park