



DO NOT SCALE FROM THIS DRAWING.
CONTRACTOR MUST CHECK ALL
DIMENSIONS ON SITE.
REPORT ALL DISCREPANCIES TO
ARCHITECT IMMEDIATELY.

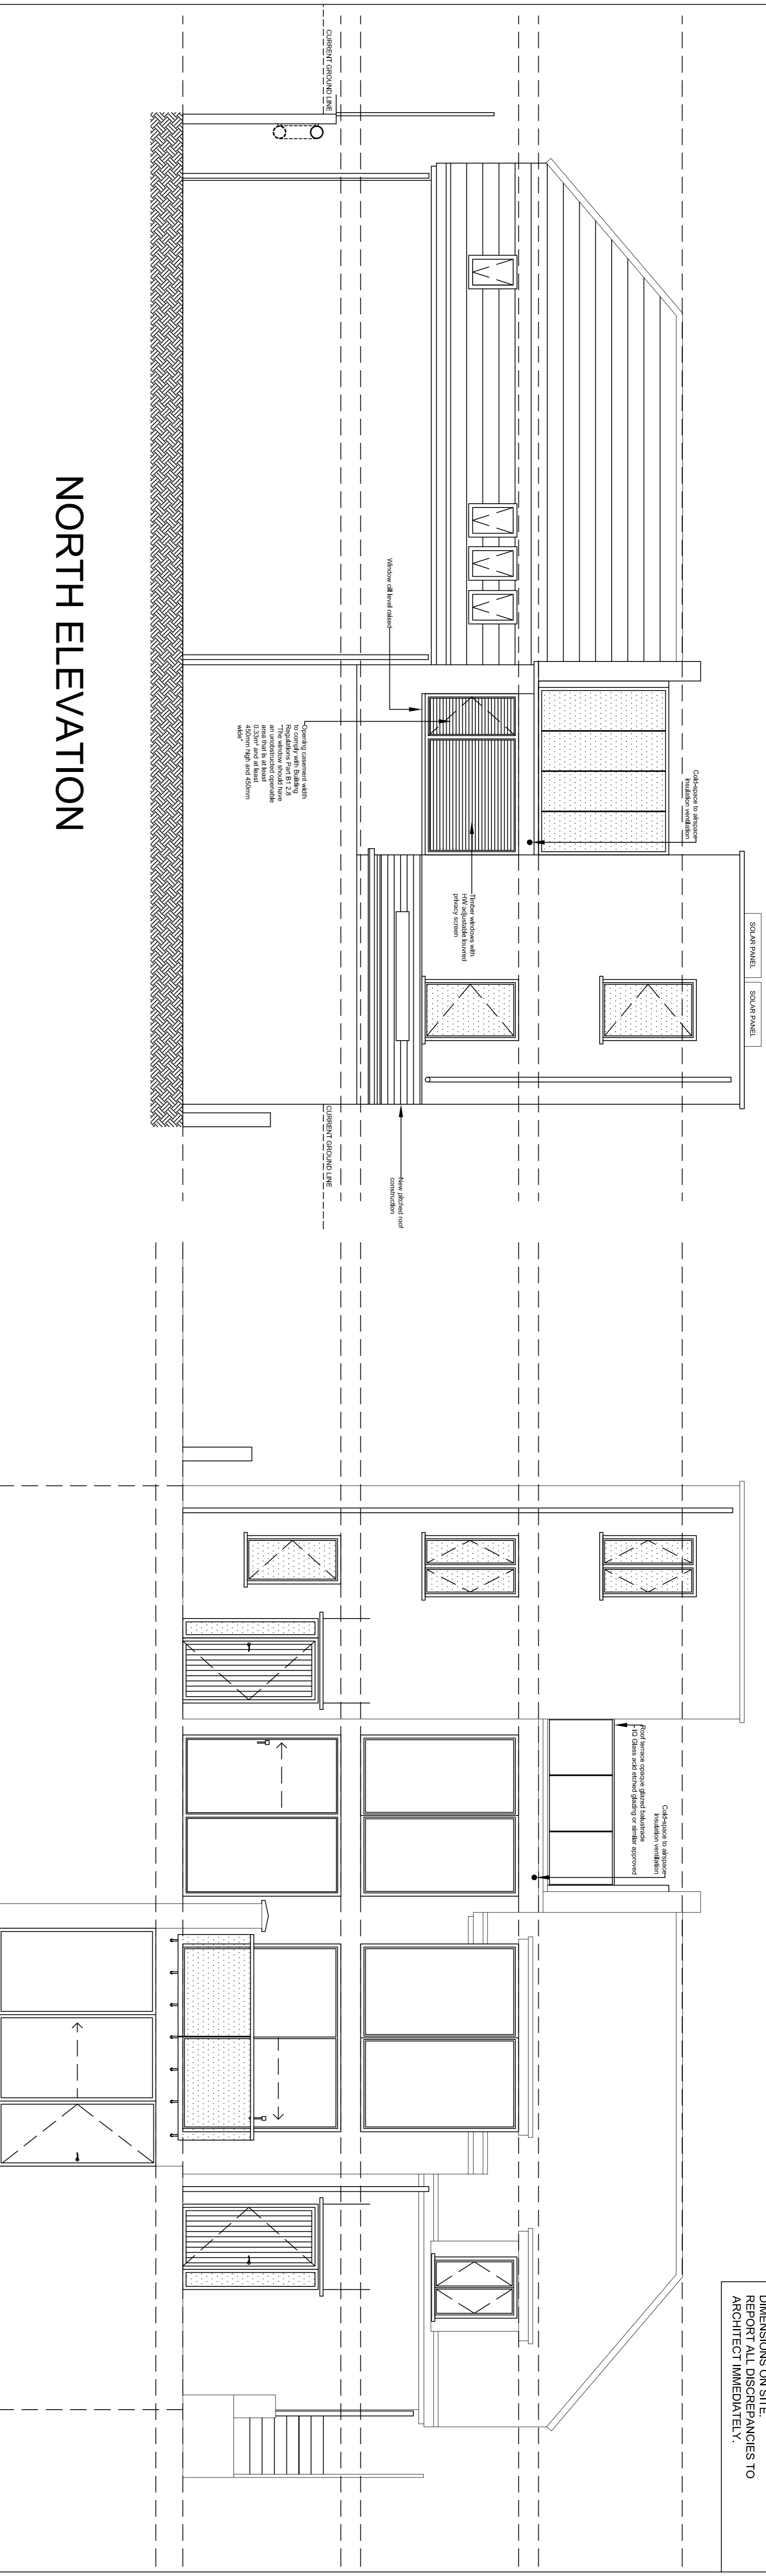

NORTH ELEVATION




SOUTH ELEVATION

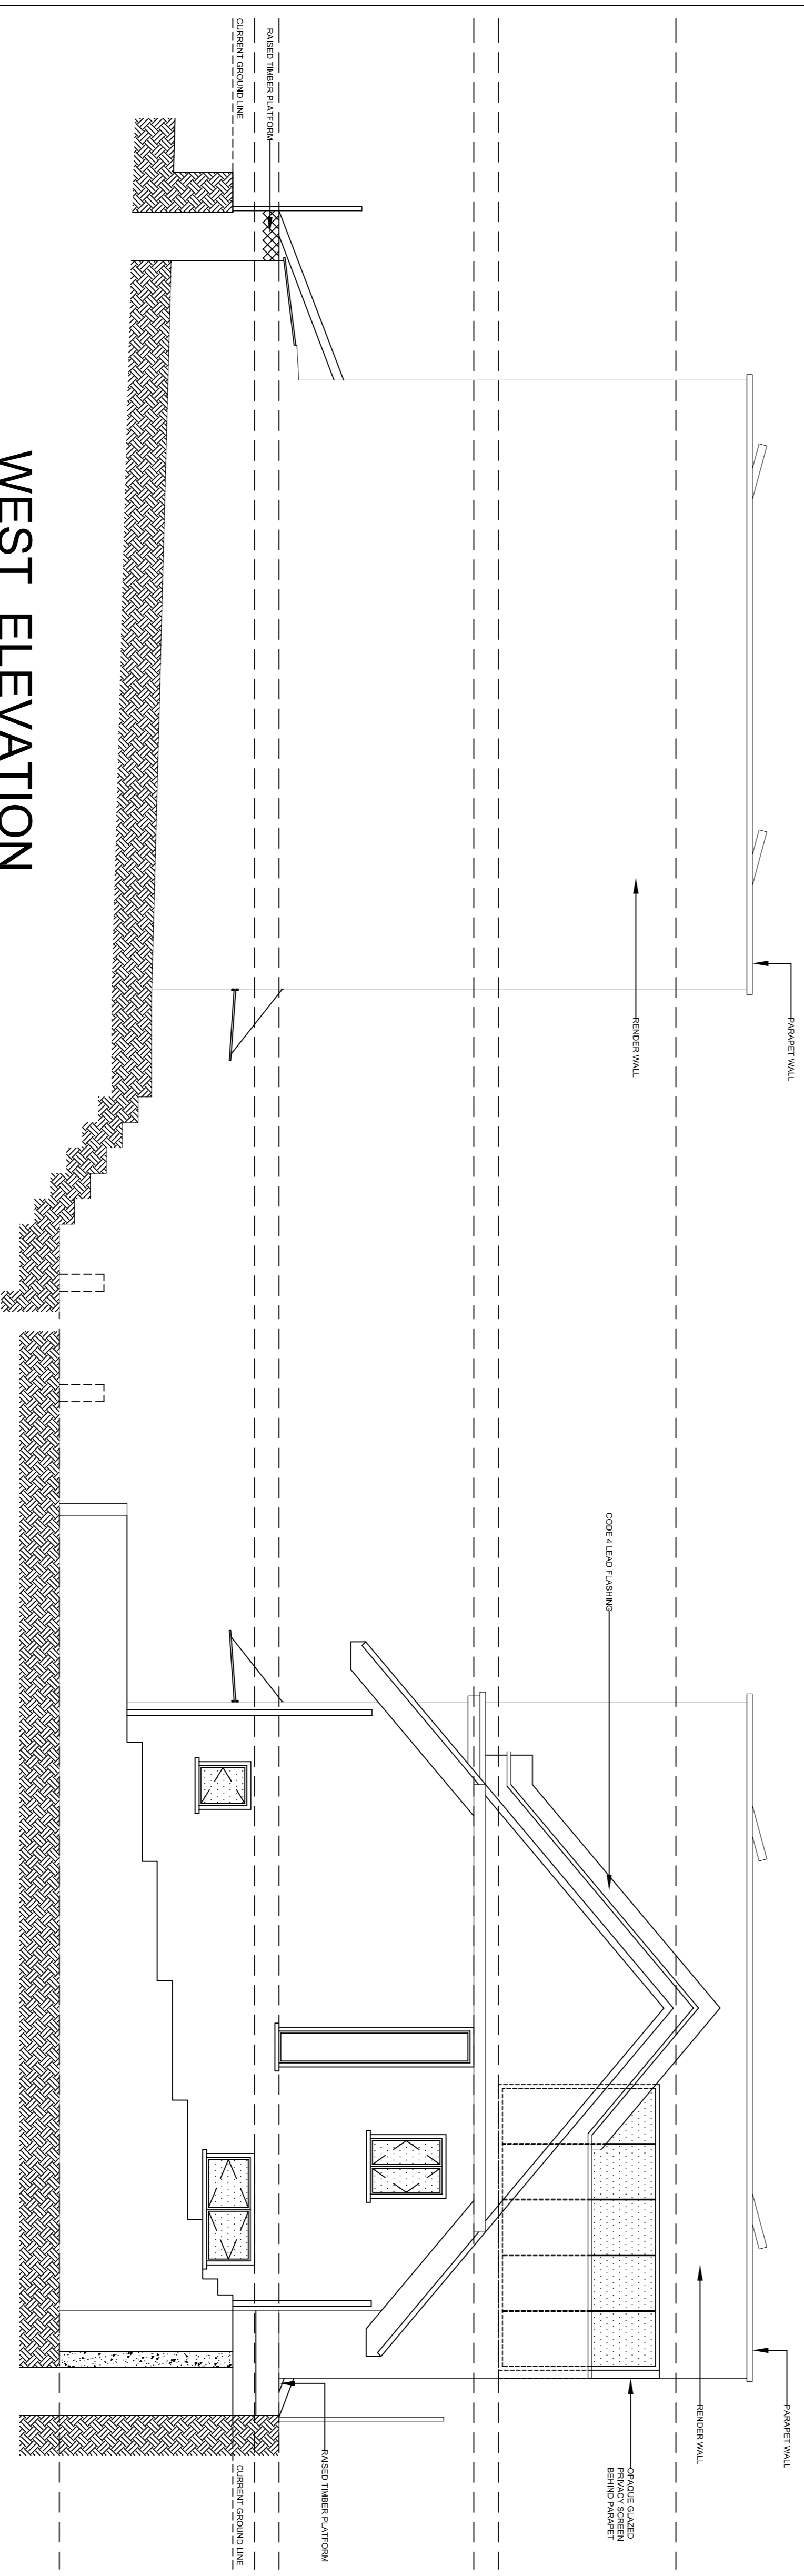

WEST ELEVATION

EAST ELEVATION

KEY:

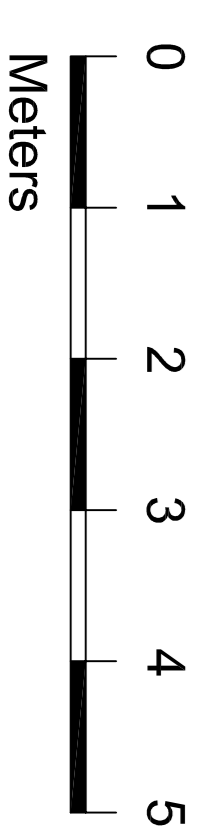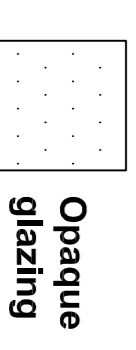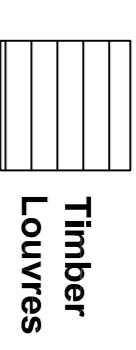


REV. N: RM 13.04.18 HATCHED REAR PITCHED ROOF AMENDED ANNOTATIONS AND ADDED A KEY FOR DIFFERENT TYPES OF WINDOWS AS PER PLANNERS REQUEST RM 11.04.18 AMENDED REAR ELEVATION TO SHOW ADJUSTABLE LOUVRES AND ADDED ANNOTATION TO NEW PITCHED ROOF CONSTRUCTION ANNOTATION TO NEW PITCHED ROOF CONSTRUCTION ANNOTATION TO SHOW PRIVACY GLASS ON SECOND FLOOR AND AMENDED THE REAR TIMBER ROOF TO SPAN THE WHOLE WIDTH OF NO. 12. K: RM 13.01.18 AMENDED EAST ELEVATION TO SHOW PRIVACY GLASS ON SECOND FLOOR AS PER PLANNERS REQUEST
REV. J: RM 04.01.18 AMENDED EAST, WEST & NORTH ELEVATION TO SHOW NEW SLOPED ROOF - CHANGED FROM NEW ROOF TO EXISTING ROOF
REV. H: RM 15.12.17 AMENDED ELEVATIONS TO SHOW EXISTING GROUND LINE AND ALSO ADDED EXTERNAL STRAPPING/RAINING WALL AS PER PLANNERS REQUEST THE DRAWING AS PER PLANNERS REQUEST - EMAIL DATED 12.12.17 ALSO ADDED THE CURRENT GROUND LINE & RAISED TIMBER PLATFORM ANNOTATIONS TO BOTH ELEVATIONS TO MATCH THE AMENDED FLOOR PLANS & SECTION
REV. F: RM 11.12.17 CHANGED HATCHING ON WINDOWS ON REAR PORCH AND THE STAIRWELL ELEVATIONS ON REAR PORCH AND THE STAIRWELL ELEVATIONS SIDE ELEVATION AND INCREASED THE HEIGHT OF THE REAR GROUND FLOOR LEVEL AS PER PLANNERS REQUEST - EMAIL DATED 07.12.17
REV. E: RM 11.12.17 CHANGED HATCHING ON WINDOWS ON REAR PORCH AND THE STAIRWELL ELEVATIONS ON REAR PORCH AND THE STAIRWELL ELEVATIONS SIDE ELEVATION AND INCREASED THE HEIGHT OF THE REAR GROUND FLOOR LEVEL AS PER PLANNERS REQUEST - EMAIL DATED 07.12.17
REV. D: AS 24.04.15 WEST ELEVATION ADDED TO LAYOUT
REV. C: AS 02.04.15 HOUSE 12 WINDOW POSITIONS AMENDED TO MATCH EXISTING WINDOW POSITIONS ON 7 GROUND LEVEL
REV. B: AS 13.03.15 MOVED WEST BOUNDARY LINE FROM MAIN ROAD TO WEST WEST BOUNDARY LINE AND MOVED WEST WINDOW POSITION TO SUIT
REV. A: AS 08.02.15 GLAZED ROOF-LIGHT ADDED TO EAST ELEVATION AND NORTH ELEVATION DO NOT SCALE

BUILDING REGULATIONS

Briffa Phillips
Architecture Design Planning Consultants Project Management

1621 Hobart Hill Stables
Tel: 01727 84667
Fax: 01727 73161
www.briffaphillips.com
info@briffaphillips.com

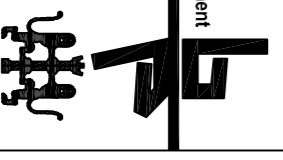

Project file: 2112A WESTBERRIE ROAD
WEST HAMPSHIRE NV2 3SR

Drawing title: PROPOSED ELEVATIONS

DATE	PROJECT NO.	DRAWING NO.	REVISION
13/12/2014	1492	304	N

SCALE	JOB ARCHITECT	DESIGN	CHECKED
1:500@A1	MB	AS	AMS