



NOTES

DO NOT SCALE FROM THIS DRAWING. VERIFY ALL DIMENSIONS AND SETTING OUT ON SITE. NOTIFY ANY DISCREPANCIES TO THE ARCHITECT. FOR STRUCTURAL INFORMATION, REFER TO STRUCTURAL ENGINEER'S DRAWINGS. FOR M&E INFORMATION, REFER TO M&E ENGINEER'S AND SUB-CONTRACTORS' DRAWINGS. FOR HEALTH & SAFETY INFORMATION, REFER TO HEALTH & SAFETY RISK ASSESSMENTS.

THIS DRAWING AND ANY RELATED SPECIFICATIONS ARE ILLUSTRATIVE OF ARCHITECTURAL DESIGN INTENT ONLY AND SHOULD NOT BE USED FOR CONSTRUCTION PURPOSES. FULLY RESOLVED CONSTRUCTION DETAILS ARE TO BE DEVELOPED BY THE SPECIALIST DESIGN SUB-CONTRACTOR IN ACCORDANCE WITH THE DESIGN INTENT AND TO MEET ANY STATED PERFORMANCE CRITERIA. SPECIALIST SUB-CONTRACTORS' DESIGN DRAWINGS SHALL SUPERSEDE THE ASSOCIATED HADFIELD CAWKWELL DAVIDSON DRAWINGS FOR CONSTRUCTION PURPOSES.



— Other Property Owned By Applicant
 — Planning Application Boundary

REVISION P2 BY: AJ CHECKED: DHB/ JRP DATE: 27/04/2018
 Issued for Planning
 REVISION P1 BY: AJ CHECKED: DHB/ JRP DATE: 20/03/2018
 Initial Issue

SUITABILITY
S4a | FOR PLANNING




PROJECT
**UNITE Student Accommodation
 Mary Brancker, London**

TITLE
Existing Second Floor Plan

Hadfield Cawkwell Davidson
 Broomgrove Lodge, 13 Broomgrove Rd, Sheffield, S10 2LZ T 0114 266 8181 www.hcd.co.uk

HCD PROJECT NO. 2017-249	SCALE As indicated @ A1	REV. P02
PROJECT NO. 17249	ORIGINATOR HCD	LEVEL A0
	LEVEL 02	TYPE DR
		ROLE NUMBER A-PL-102

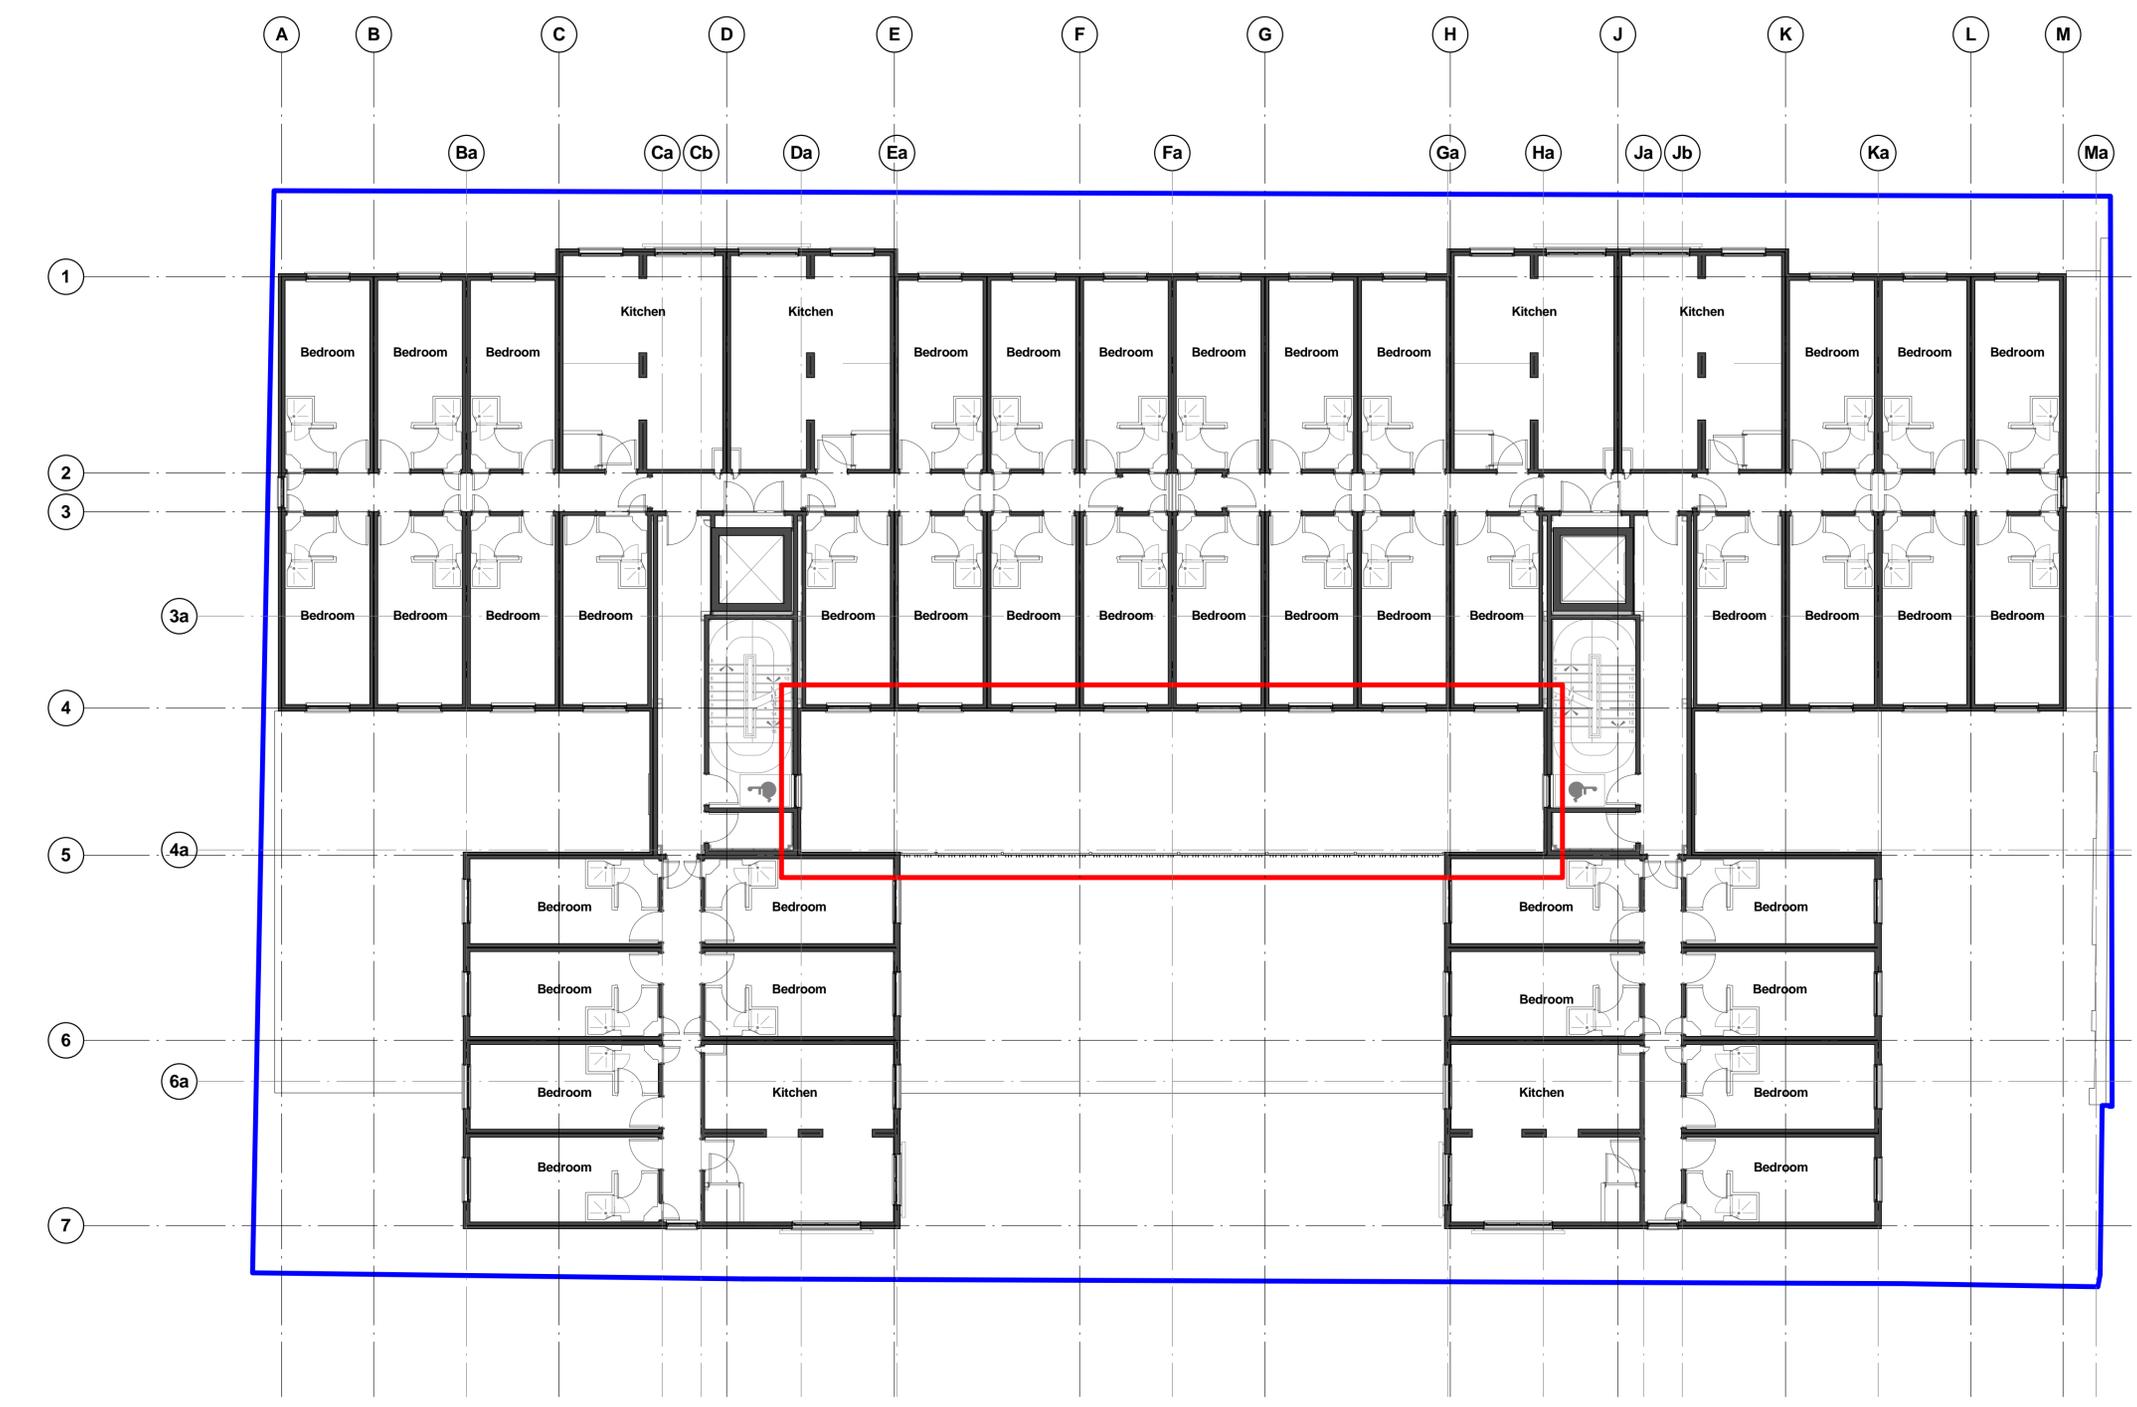

1 Existing Second Floor Plan
 1:100